



EXISTING OUTBUILDING - WEST ELEVATION

SCALE 1:100

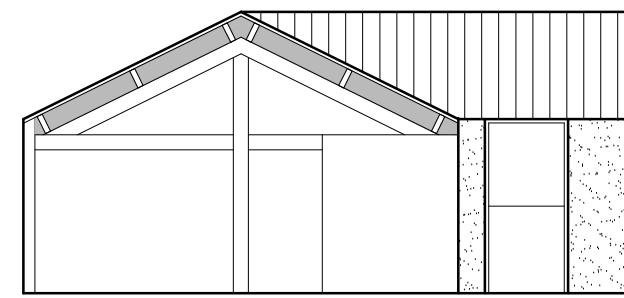


EXISTING OUTBUILDING - SOUTH ELEVATION

SCALE 1:100

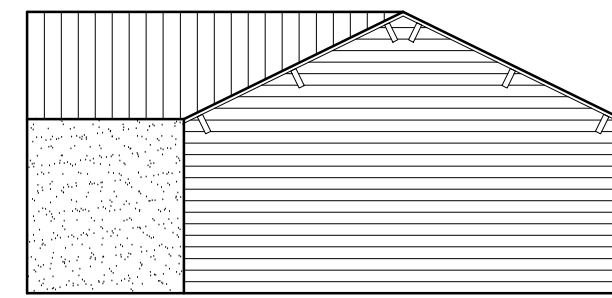

EXISTING OUTBUILDING - EAST ELEVATION

SCALE 1:100

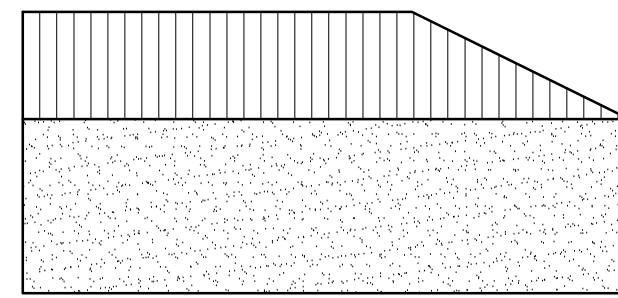

EXISTING OUTBUILDING - NORTH ELEVATION

SCALE 1:100



S	MJF	AMENDED TO CLIENT COMMENTS	FEB 23
A	MJF	AMENDED TO CLIENT COMMENTS	JAN 23
no.	by	revision	date

Client
MR M. DEWHURST

Job Title
PROPOSED AGRICULTURAL BUILDING
TO LAND AT BEECH HOUSE
ALSTON LANE
LONGRIDGE
LANCASHIRE
PR3 2JA

Drawing Title	EXISTING SITE PLAN
Scale	VARIOUS@A1
Date	1 JAN 2023
Drawn	MJF

spa
SUNDERLAND PEACOCK & ASSOCIATES LTD.
HAZELMERE, PIALICO ROAD, CLITHEROE
LANCASHIRE, BB7 2JG
T 01200 423178 F 01200 427328
E info@sunderlandpeacock.com
www.sunderlandpeacock.com

5335 -E01 B