


NOTES
 THIS DRAWING IS TO BE READ IN CONJUNCTION WITH ALL OTHER DRAWINGS FOR THIS PROJECT. ALL LEVELS AND DIMENSIONS ARE TO BE CHECKED ON SITE BY THE CONTRACTOR, PRIOR TO PLACING ORDERS OR COMMENCING ANY OF THE RELEVANT WORKS. ALL DIMENSIONS ARE IN MILLIMETRES UNLESS STATED OTHERWISE. ANY DISCREPANCIES BETWEEN THE INFORMATION SHOWN ON THE PLAN AND THAT FOUND ON SITE ARE TO BE REPORTED TO THE DESIGNER IMMEDIATELY.
 MOCK TIMBER BOARDING COLOUR TO BE BROWN ON TOP OF PROFILED SHEET UNDERLAY

NEW PROFILED SHEET WALLING TO UNIT IN MOCK TIMBER BOARDING COLOUR TO BE BROWN ON TOP OF PROFILED SHEET UNDERLAY

NEW PVC GUTTERS FORMED IN BLACK SHAPED SQUARE WITH SQUARE DOWNPIPES

NEW TIMBER SLIDING DOORS FULL HEIGHT TO ALLOW FOR STORAGE AND ACCESS COLOUR TO BE BROWN TO MATCH CLADDING PANELS

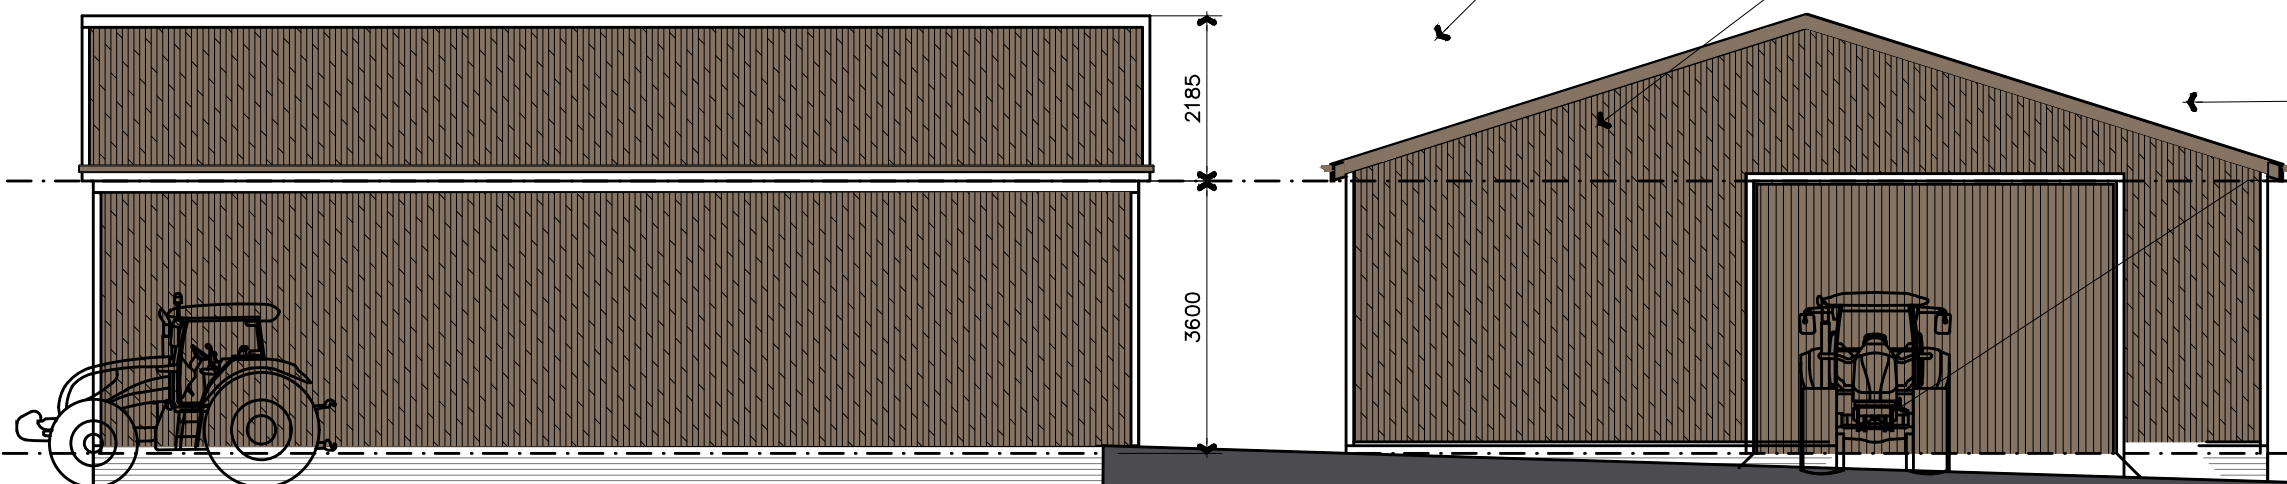

NORTH ELEVATION

EAST ELEVATION

A 08.02.21 plan amended to suit planners comments 05.02.21

Rev.	Date	Description

A.L.H. Design Services
 Barley Cottage, Brewery Street, Longridge, Lancs
 PR3 3NB, Tel & Fax : (01772) 785719

Client

Mr & Mrs S Rich,
 Stella Maris,
 Alston Lane,
 Nr Preston Lancs,
 PR3 3BN

Job/Scheme Title

ERECTION OF AGRICULTURAL UNIT ON VACANT LAND AND ASSOCIATED SITE WORKS

Drawing Title

PROPOSED ELEVATIONS
 (Sheet 2 of 2)

Job/Scheme Number	Drawing Number		
0591/93	Drawing No 16A		
Scale	Date	Drawn	Checked
1/100	Nov 20	a.t.l-h.	