

Notes:


1. Notes

B For existing elevations please see drawing BB\_189-P20

For existing elevations please see drawing BB\_189-P20

For existing elevations please see drawing BB\_189-P20

A For existing elevations please see drawing BB\_189-P20

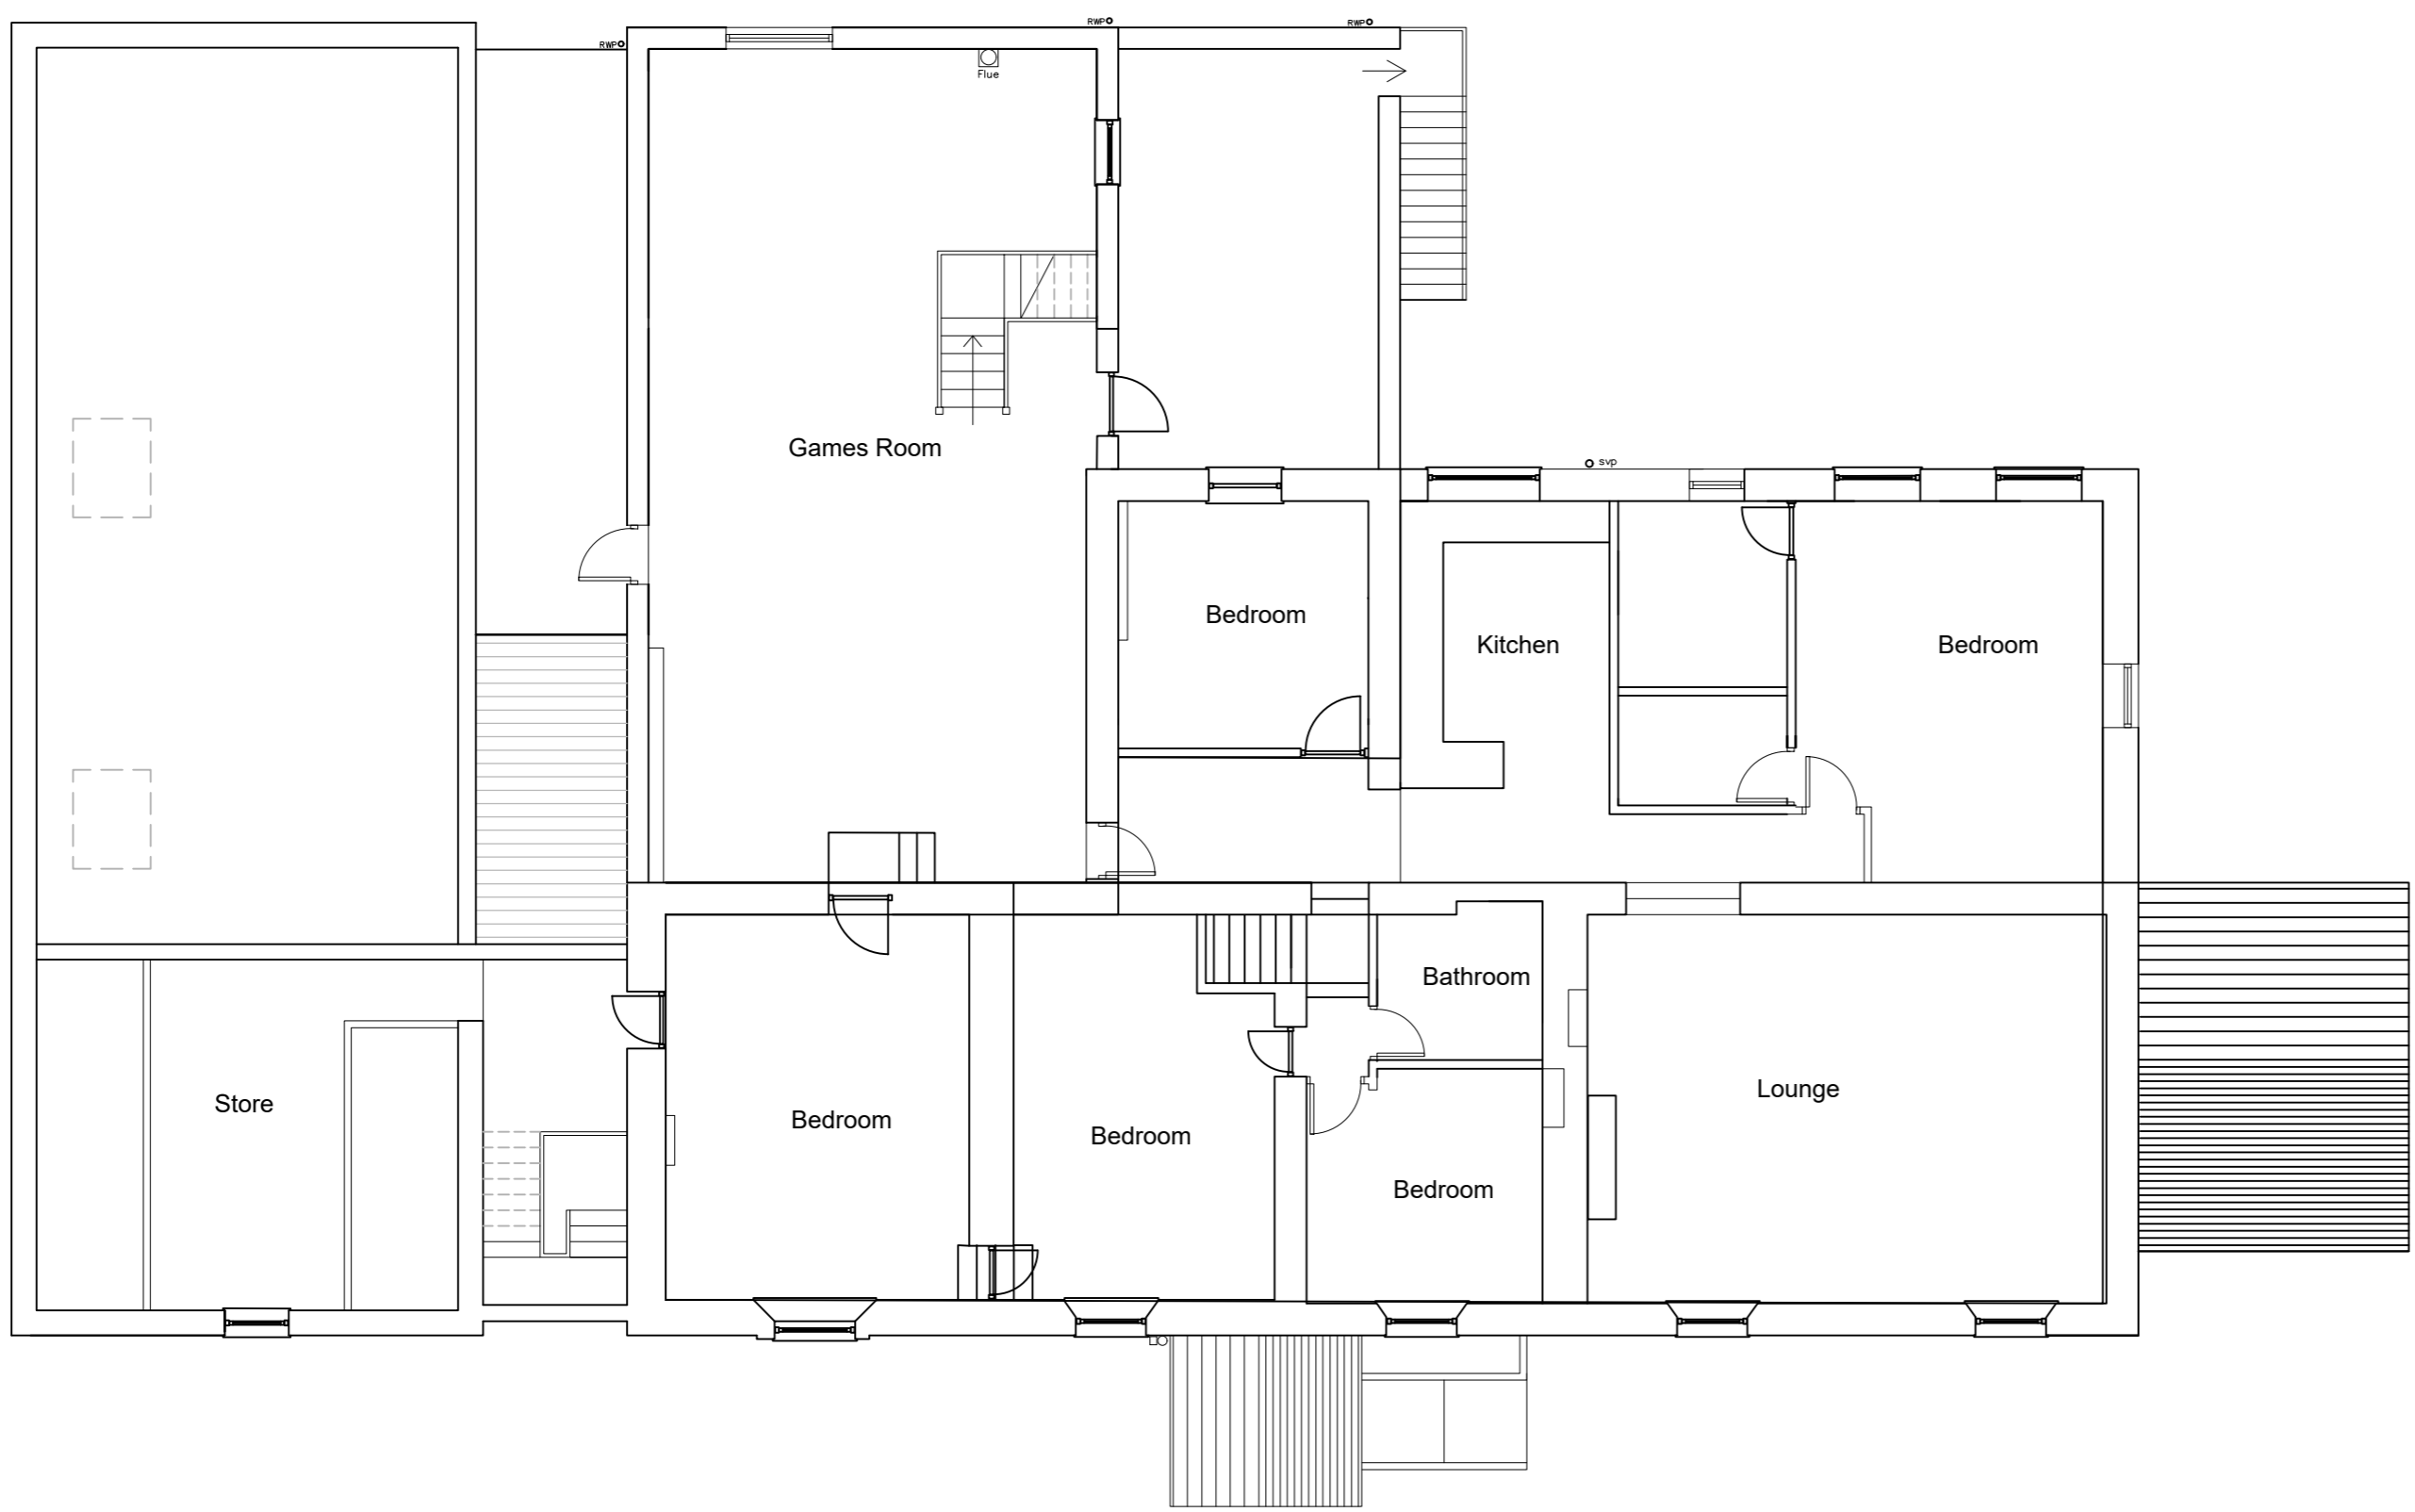

REV:	DESCRIPTION:	BY:	DATE:
STATUS: Stage 3 - Spatial Coordination			



SITE:  
 Dog & Partridge  
 Hesketh Lane  
 Chipping  
 PR3 2TH

CLIENT:  
 Homelife Developments Ltd

JOB TITLE:  
 Proposed Residential Development

DRAWING TITLE:  
 Existing First Floor Plan

SCALE:	DATE:	DRAWN:	CHECKED:
1:100@A2	06/02/23	CH	
JOB NO:	DRAWING NO:	REVISION:	
BBA_189	P11	A	

**EXISTING FIRST FLOOR PLAN**  
 SCALE 1:100 @ A2

