



PROPOSED FLOOR PLAN
SCALE 1:100@A3




PROPOSED ELEVATION
SCALE 1:100@A3

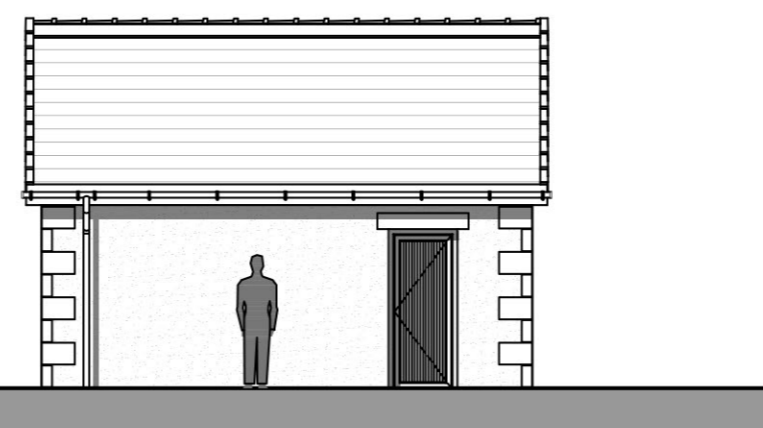

PROPOSED ELEVATION
SCALE 1:100@A3

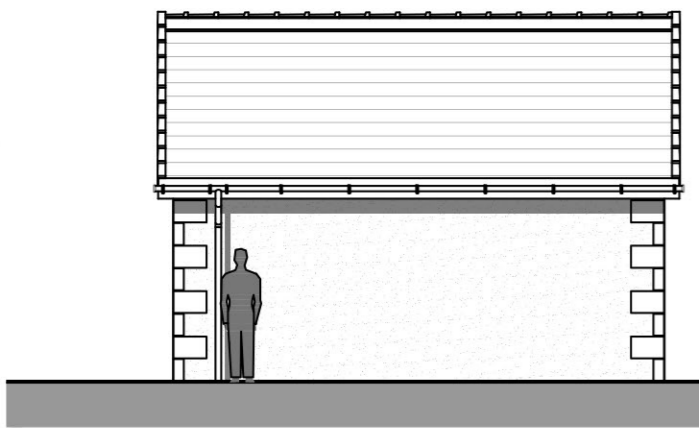

PROPOSED ELEVATION
SCALE 1:100@A3

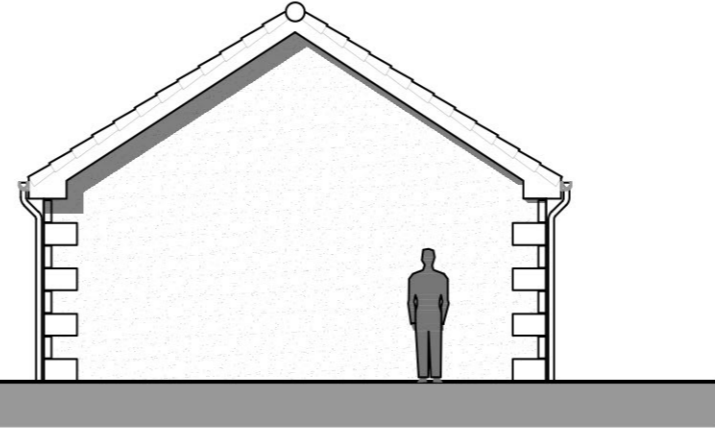

PROPOSED ELEVATION
SCALE 1:100@A3

Notes:

1. Notes

REV:	DESCRIPTION:	BY:	DATE:
STATUS: Stage 3 - Spatial Coordination			



SITE:
Dog & Partridge
Hesketh Lane
Chipping
PR3 2TH

CLIENT:
Homelife Developments Ltd

JOB TITLE:
Proposed Residential Development

DRAWING TITLE:
Proposed Garage

SCALE: 1:100@A3	DATE: 06/02/23	DRAWN: CH	CHECKED:
JOB NO: BBA_189	DRAWING NO: P15	REVISION: B	