


# Site Layout - Parcel 4, Chipping


NB - Layout is illustrated with existing site levels / contours  
 Refer to 'Scott Hughes Engineers Detailing for site re-contouring / general arrangements and retaining walls  
 (Proposed Finished Floor Levels [F.F.L] are noted on the roof plans)

## PLANNING SUBMISSION

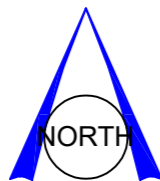

**PROPOSED LEVELS**  
**EXISTING LEVELS**

- Legend**
- Site Boundary (Red Edge)
  - Proposed Site Access as per Scott Hughes Highway Access GA Drawing No. 3431-SHD-00-ZZ-SK-C-0005 Rev P2
  - Existing Trees to be retained within the development or neighbouring the development
  - Trees proposed for removal
  - Indicative New Tree Planting
  - Indicative New Hedgerow Planting
  - Private Rear Gardens with Patio Areas
  - Private Drives (Materials T.B.A)
  - Shared Access Drive (black wearing course to Engineers specification)
  - Timber Shed for Cycle / General Storage (1 per dwelling)
  - BCP - Bin Collection Point Covered / Screened Area
  - Low Stone Walls to dwelling frontages
  - Retaining Walls between dwellings
  - Retaining Wall within rear garden between change of levels
  - Gated Access to Rear Garden Spaces
  - Boundary Treatment between points Y to Z to be metal post and mesh fencing to define the boundary with Hedgerow Planting along its length to form a soft boundary treatment when at maturity.

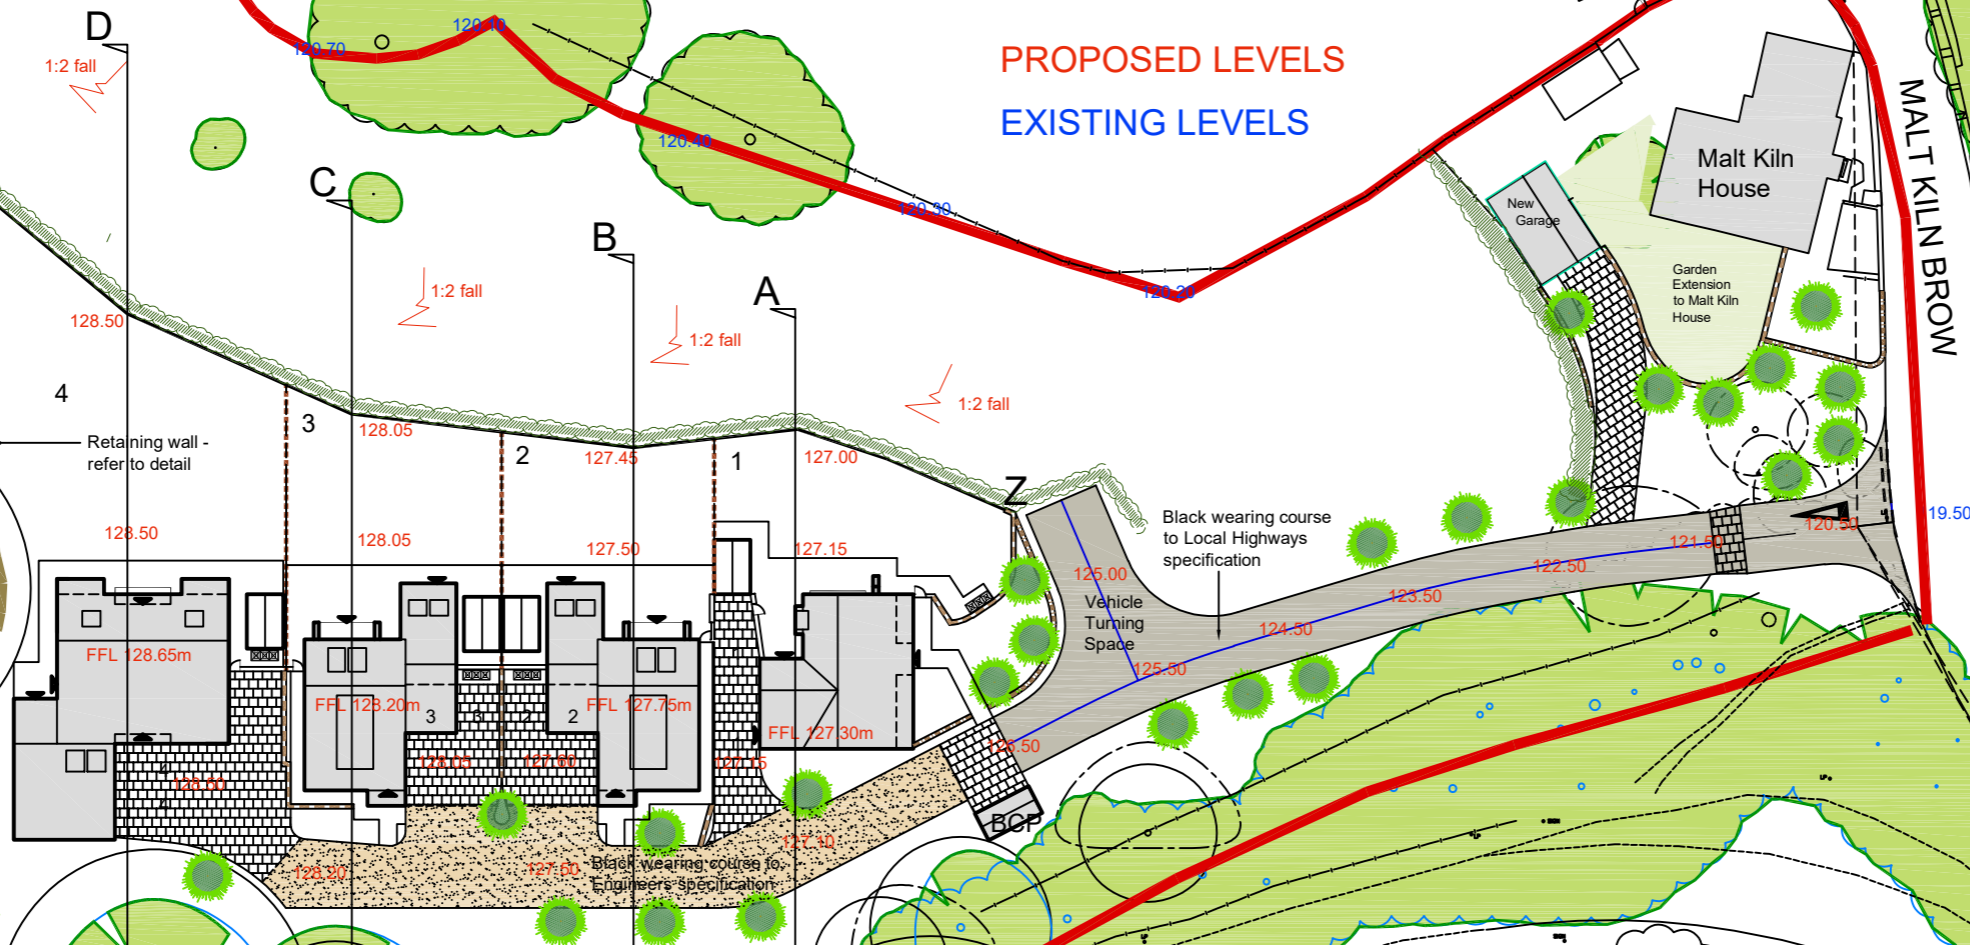

**Barn Meadow House**  
 Southfield Fold Farm  
 Southfield  
 Burnley  
 Lancashire  
 BB10 3RH  
 Tel : 01282 601157  
 Mbl : 07976 782876

Client	Mr S. Chicken		
Project	Parcel 4, Church Raik, Malt-Kiln Brow, Chipping		
Drawing Title	SITE LAYOUT AND LANDSCAPE CONTEXT PLAN		
Drawing No.	1624SCR/ChP4-SL1		

Revision	Drawn	Checked
E	D.G.Lever	Approved
	Scale 1:500@A3	
	Drawn 1st Nov 2018	
E-mail :	darren.dgla@gmail.com	
		A3