



'as existing' drawings based on information provided by others - no measured survey of the property has been undertaken by the architect.  
 this drawing is to be read in conjunction with all relevant consultants and specialists drawings. the architect is to be notified of any discrepancies before proceeding.  
 do not scale from this drawing. all dimensions are to be checked on site.  
 this drawing is subject to copyright.

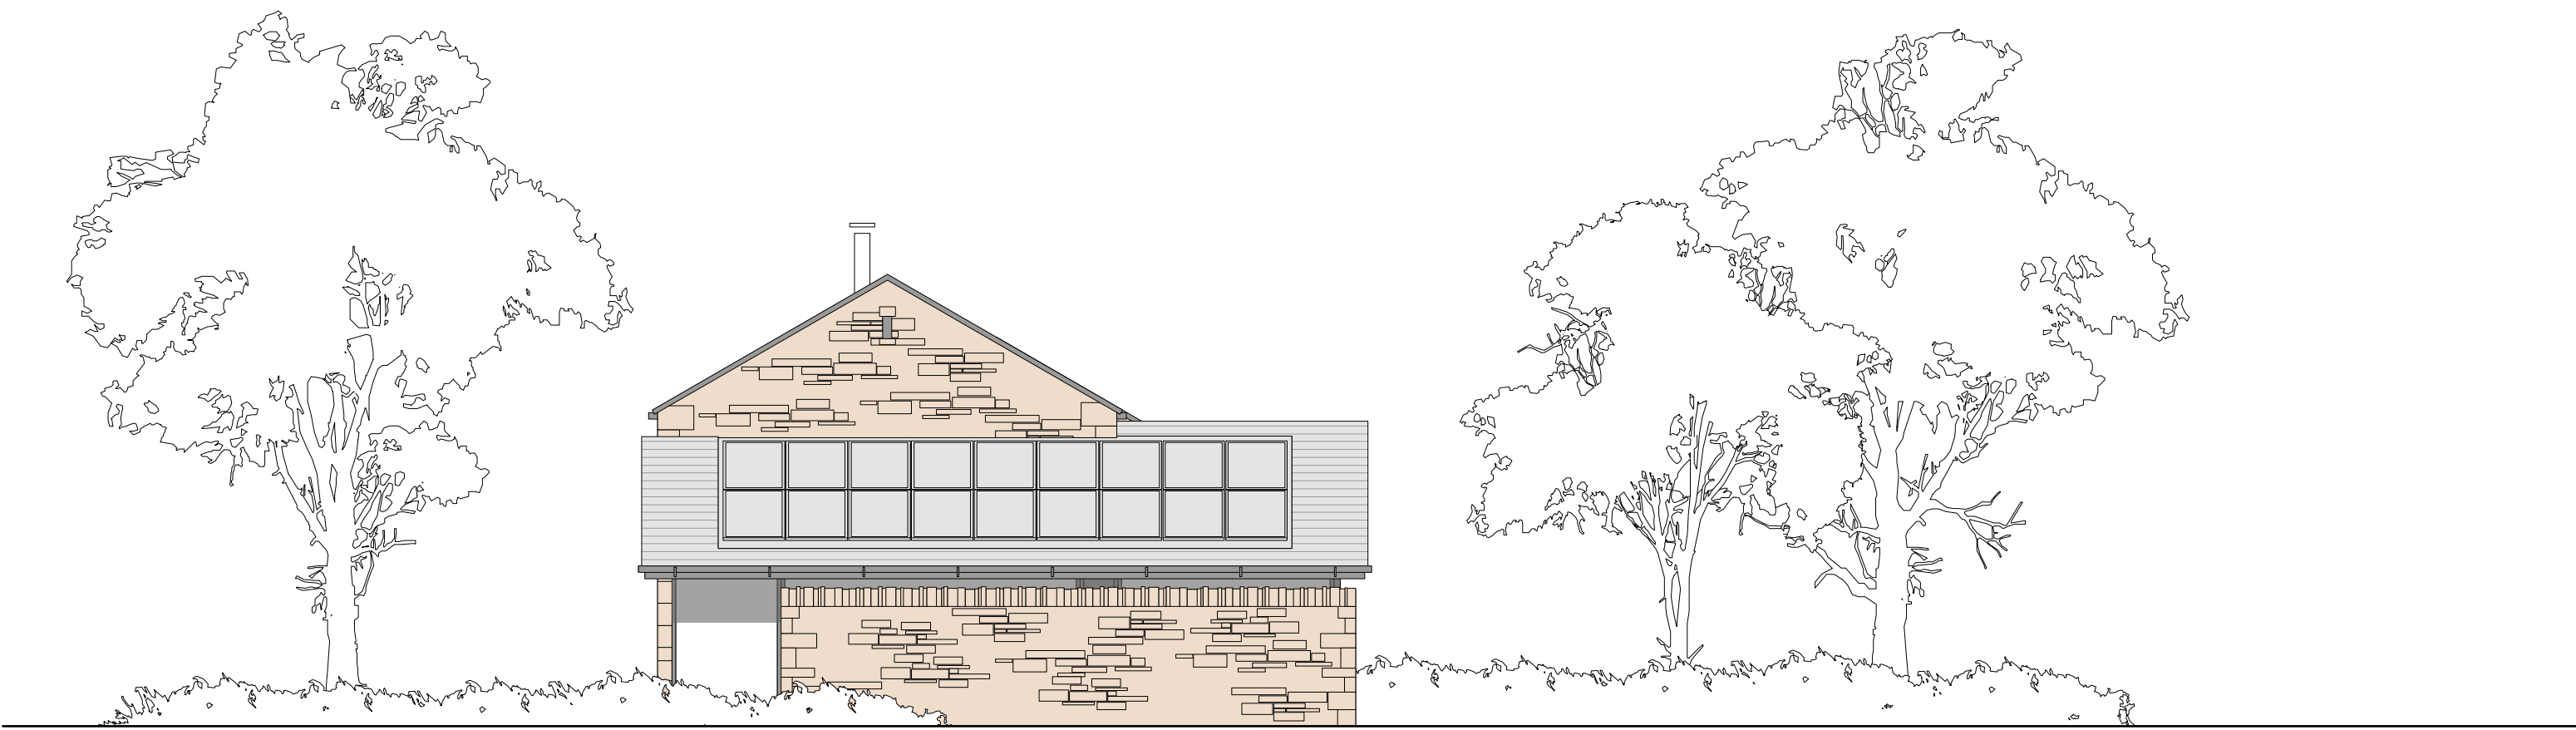


east elevation



south elevation

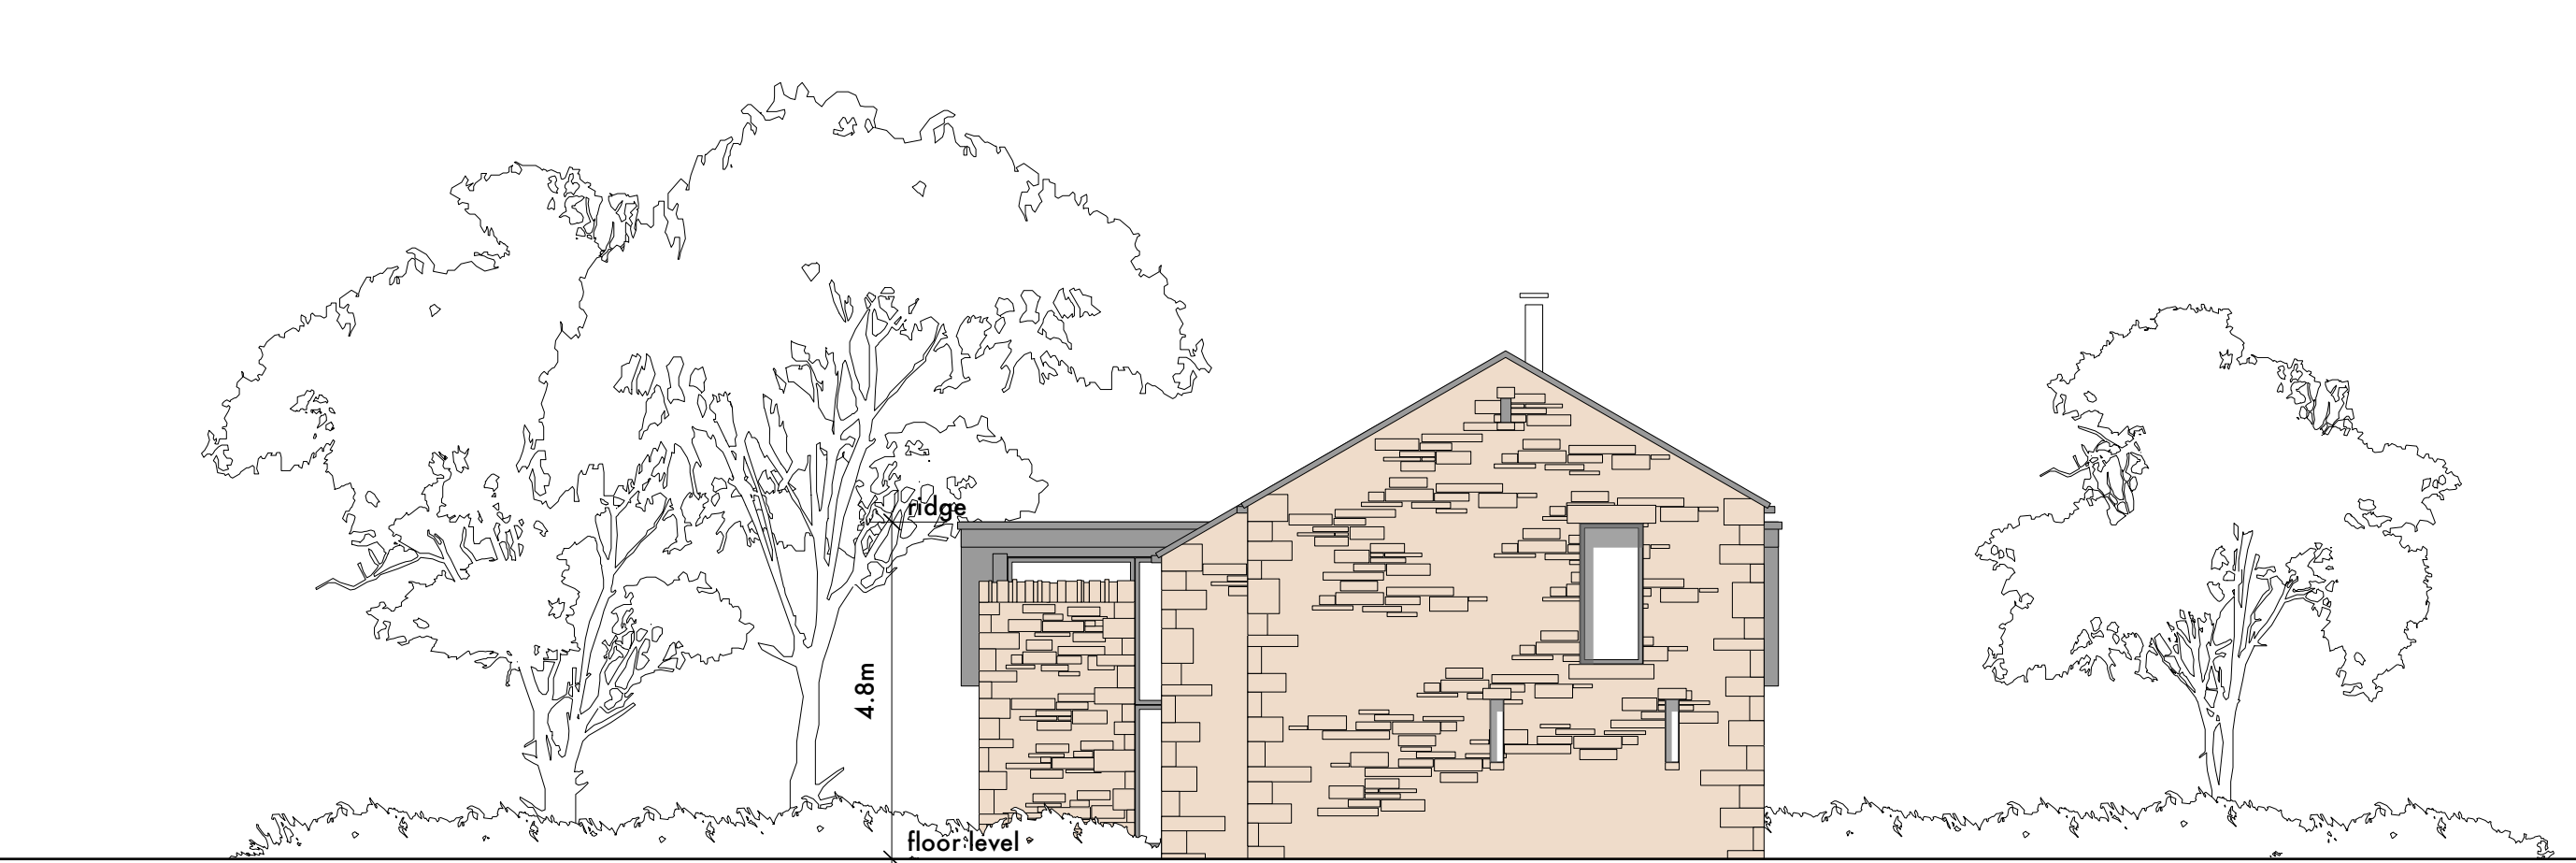

north elevation

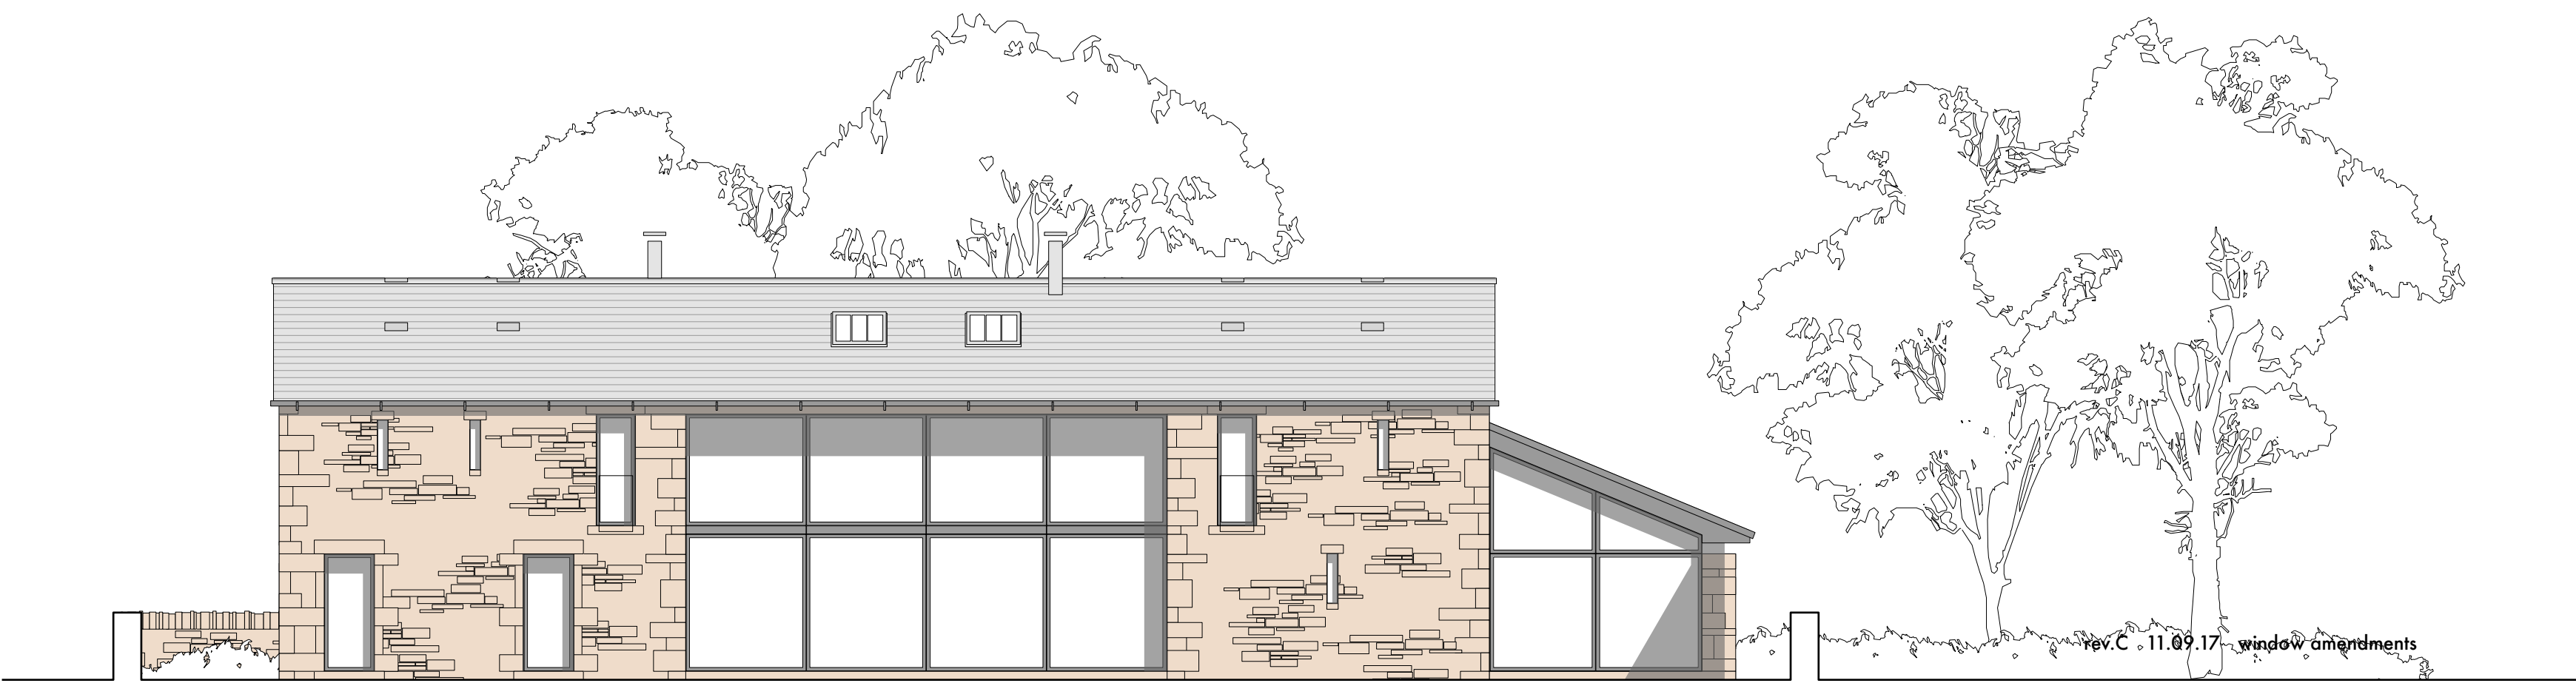

west elevation

rev.A    aug.17    issued for planning


stanton andrews  
 architects

44 york street  
 clitheroe  
 BB7 2DL  
 t    01200 444490  
 e    mail@stantonandrews.co.uk  
 w    stantonandrews.co.uk

Eatoughs Farm  
 Ribchester

Proposed Elevations

drg.no.    17.16 / 11    rev.    C  
 drawn.    na    date.    July 17    scale.    1 to 100 @ A1

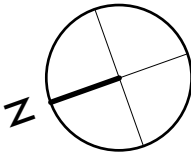

0m    10m    20m    scale