


NOTES:

1: The Contractor, Sub Contractor or specialist supplier are responsible for confirming site dimensions prior to fabrication 2: Any dimensional discrepancies are to be reported to the Architect immediately



Site Location Plan

1 : 1250
0 10 50m

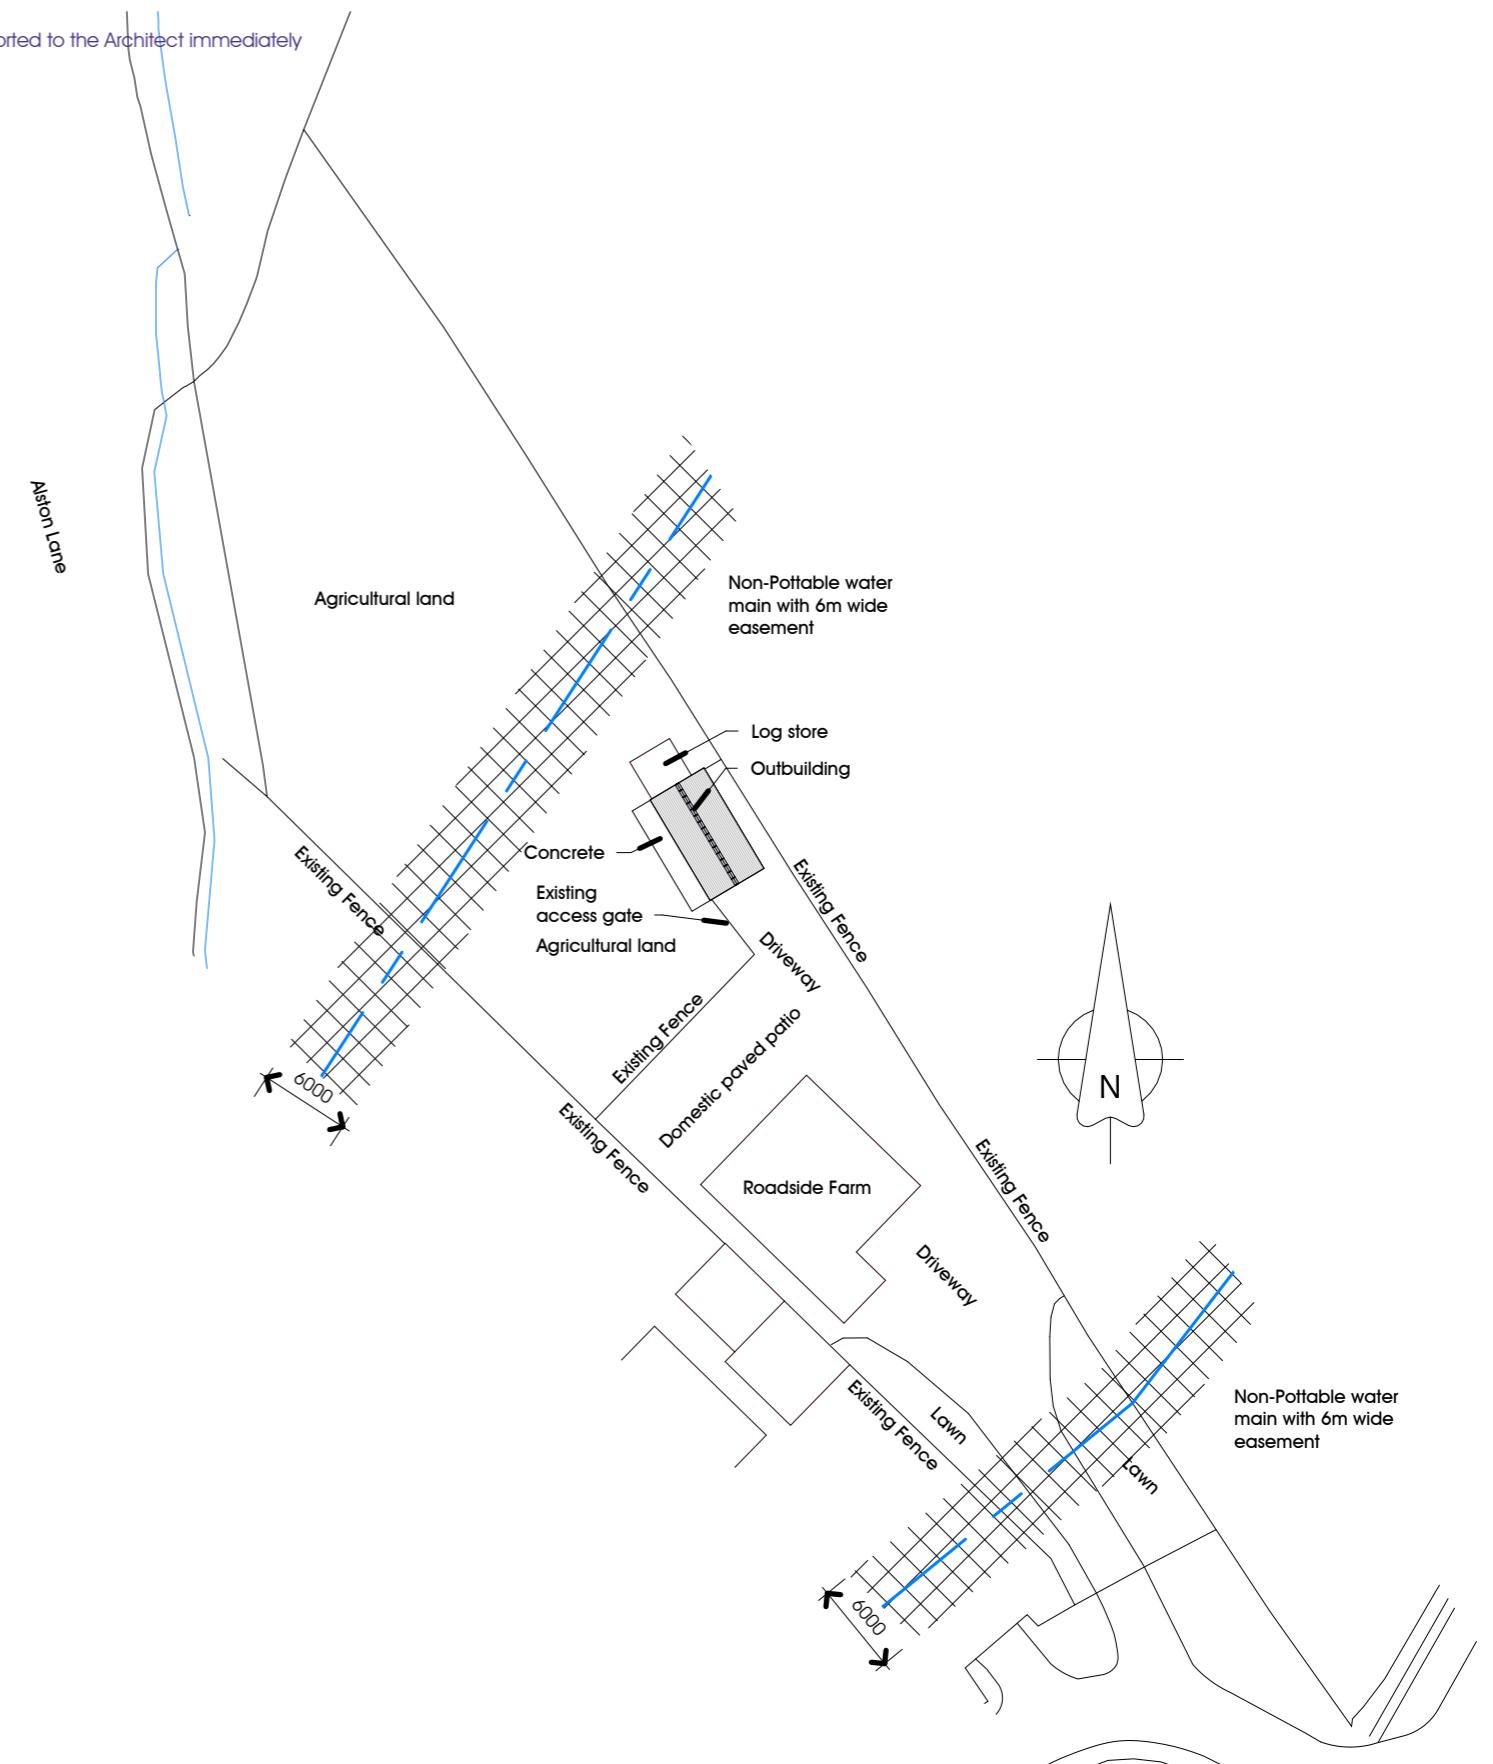

Existing Site & Block Plan

1 : 500
0 5 20m

Agricultural Building
The New Chapel House,
Preston Road, Longridge, PR3
3BL
Dewhurst

Planning
Site Location Plan
Site / Block Plan
DATE Feb 2023

JOB NO 3345
DRAWING NO 010
REVISION
SCALE As indicated @ A3

PGB
ARCHITECTURAL
SERVICES LTD


NOTES:

1: The Contractor, Sub Contractor or specialist supplier are responsible for confirming site dimensions prior to fabrication 2: Any dimensional discrepancies are to be reported to the Architect immediately




NOTES:

1: The Contractor, Sub Contractor or specialist supplier are responsible for confirming site dimensions prior to fabrication 2: Any dimensional discrepancies are to be reported to the Architect immediately

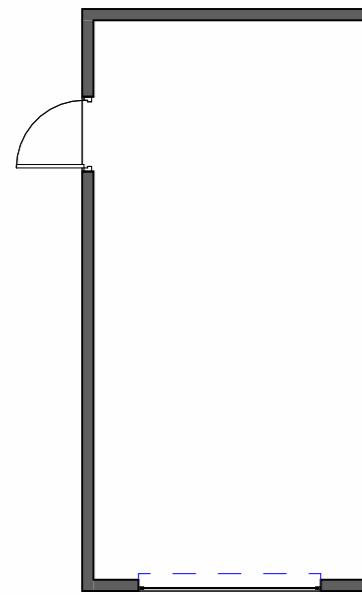


Floor Plan Existing

1 : 100
0 1 2 3 4 5m

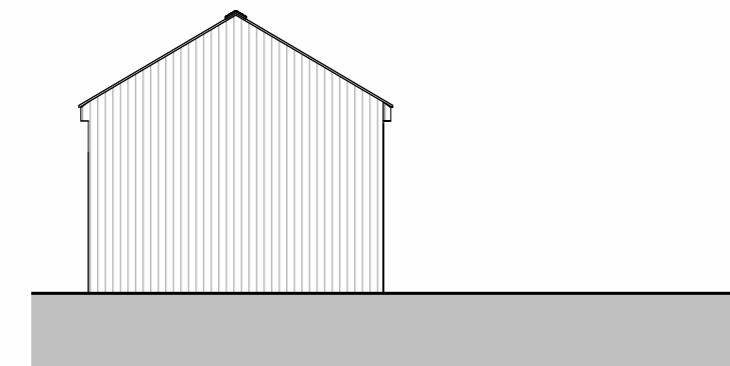


North West Elevation Existing

1 : 100

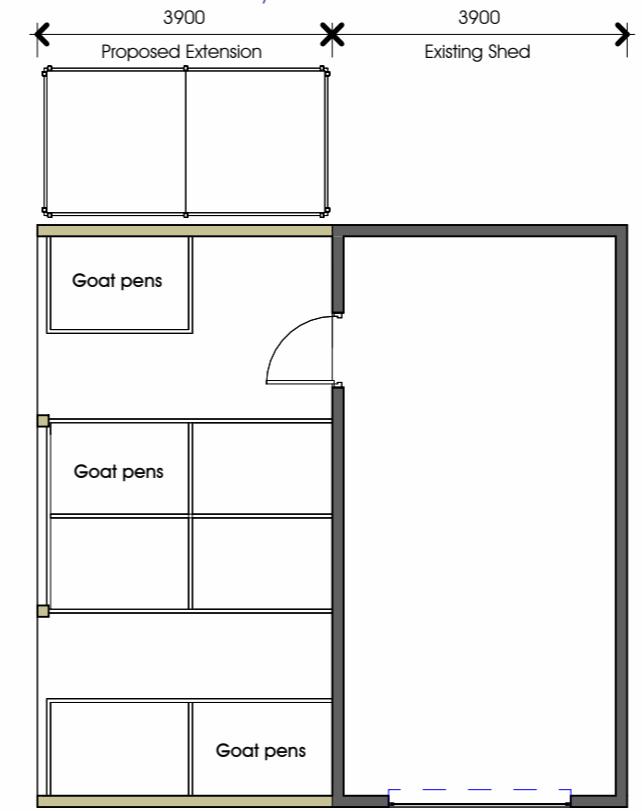


Floor Plan Proposed

1 : 100
0 1 2 3 4 5m

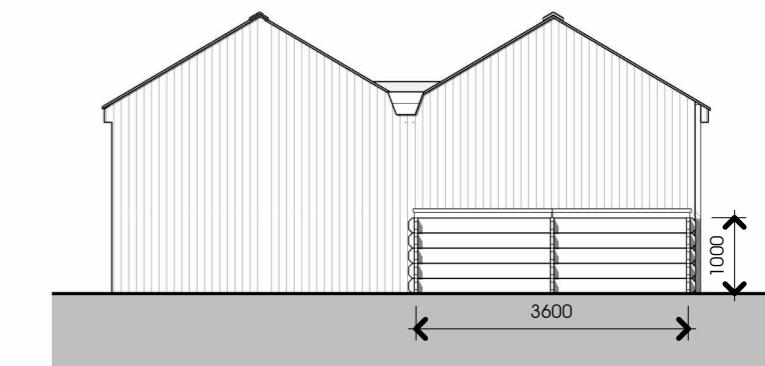


North West Elevation Proposed

1 : 100

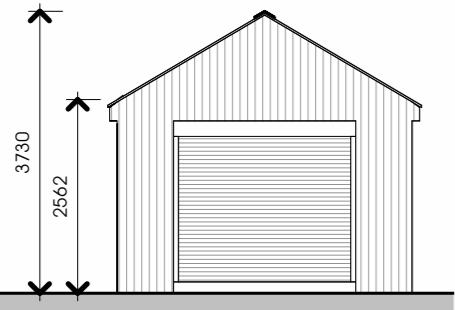

South East Elevation Existing

1 : 100

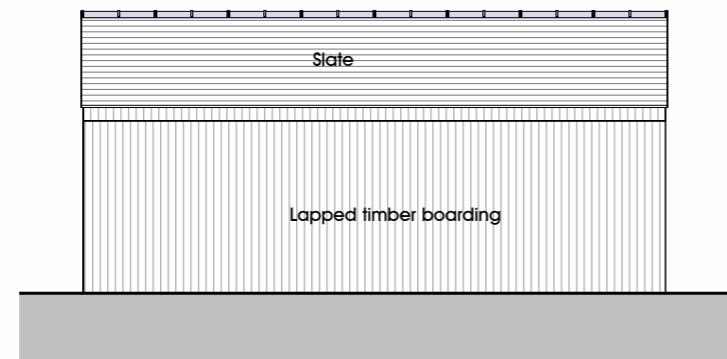


North East Elevation Existing

1 : 100




South East Elevation Proposed

1 : 100

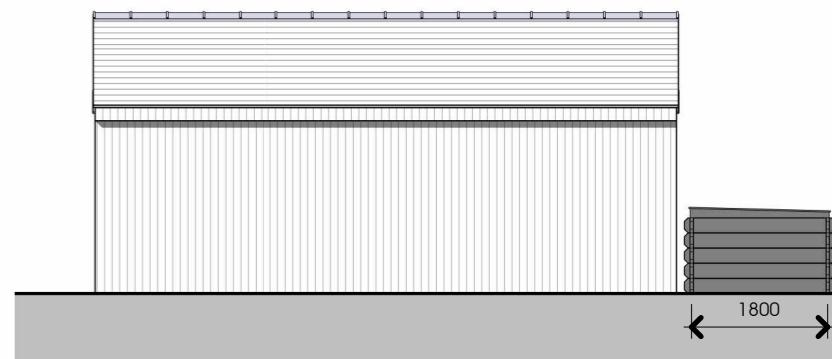


North East Elevation Proposed

1 : 100

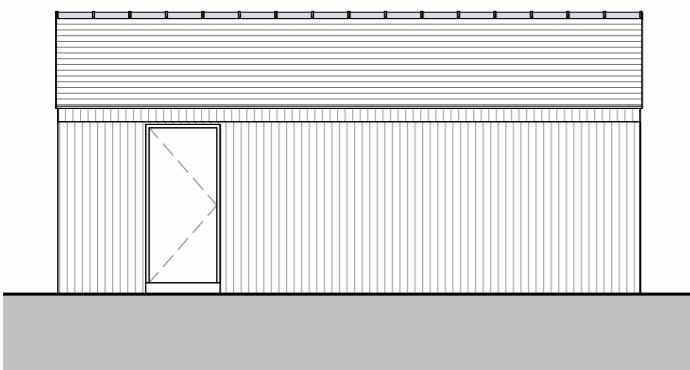

South West Elevation Existing

1 : 100

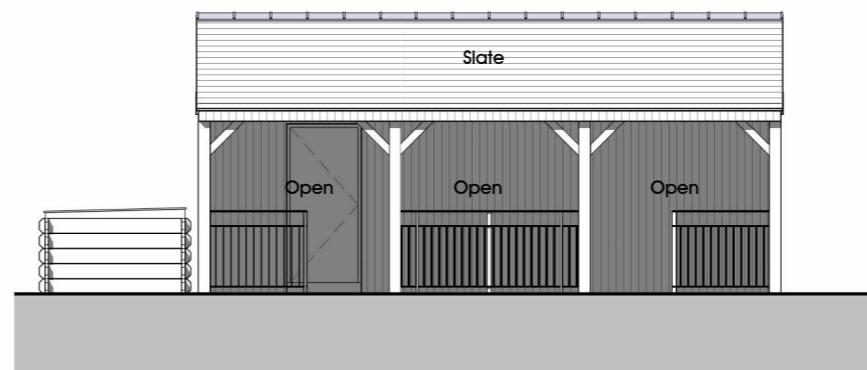

South West Elevation Proposed

1 : 100

Agricultural Building
The New Chapel House
Preston Road, Longridge, PR3
3BL
Dewhurst

Planning
Elevations

DATE Feb 2023

JOB NO 3345
DRAWING NO 030
REVISION
SCALE 1 : 100 @ A3

PGB
ARCHITECTURAL
SERVICES LTD