




MATERIALS					
1.	INTERLOCKING CONCRETE TILES				
2.	BRICKWORK				
3.	K REND RENDER				
4.	UPVC OR ALUMINIUM WINDOWS/DOORS				
5.	BLUE/GREY ENGINEERING BRICK				

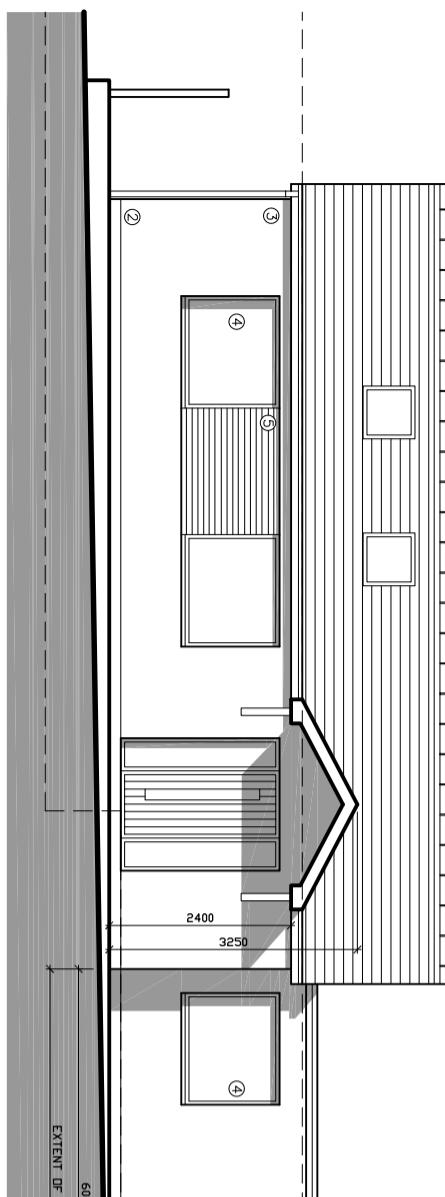


PROPOSED SOUTH WEST ELEVATION (1)

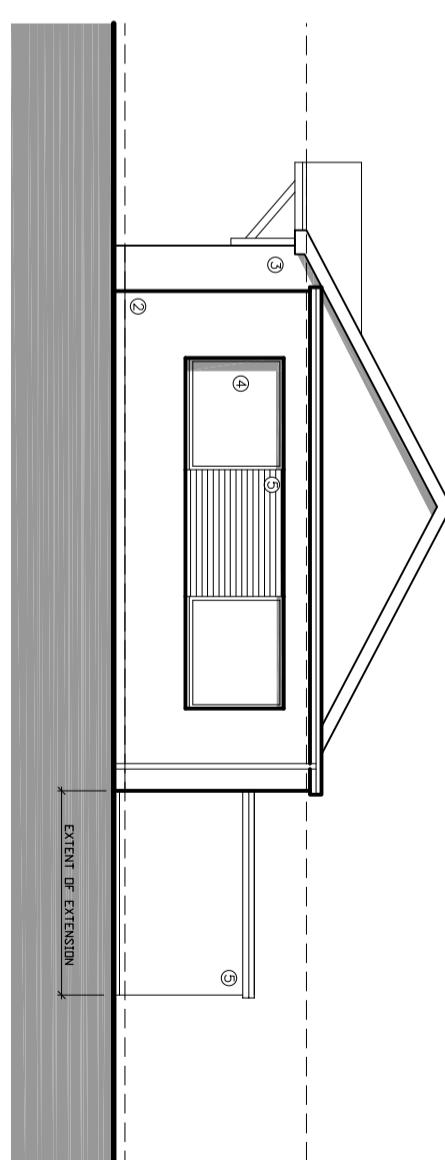

PROPOSED SOUTH EAST ELEVATION (2)

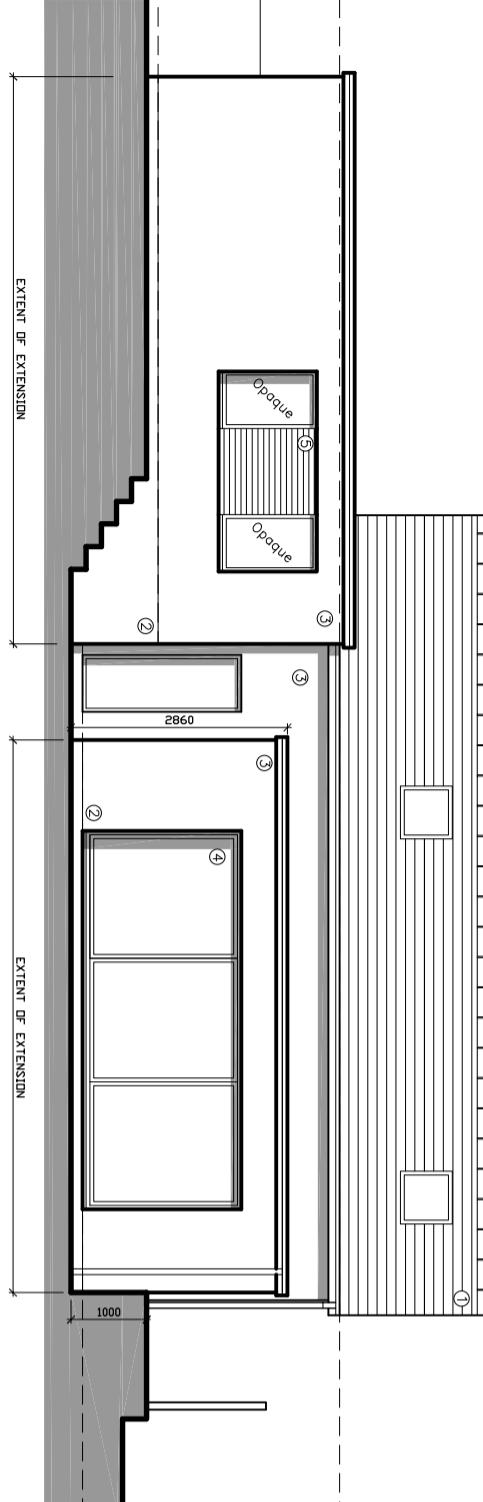

PROPOSED NORTHEAST ELEVATION (3)

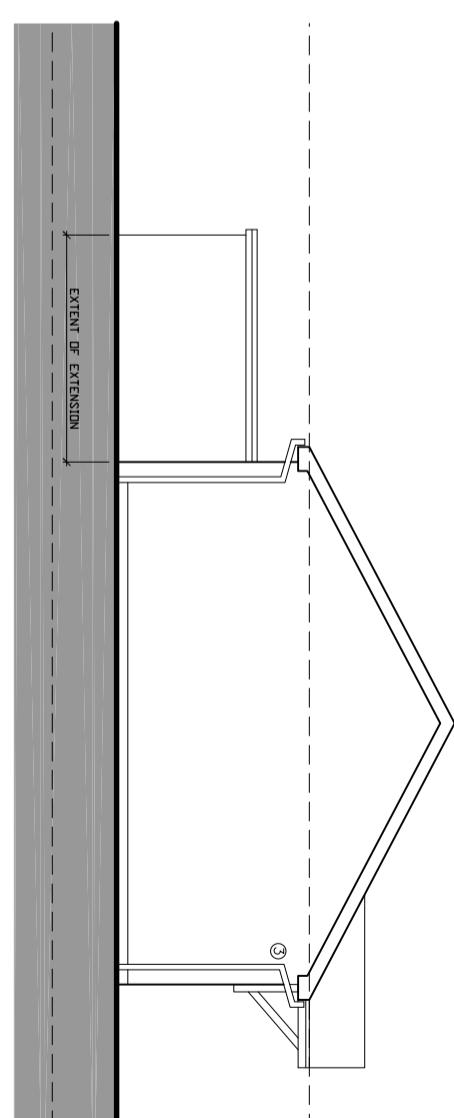

PROPOSED NORTH WEST ELEVATION (4)

© AWW Architects Ltd 2020 | This Drawing is to be read in conjunction with all other project associated drawings and information. Do not scale from this drawing. Report of errors, omissions and discrepancies to drawing author prior to construction or manufacture. This drawing is copyright of AWW Architects Ltd

<b>QW+C</b> Architects Private Residential   Housing   Commercial   Conservation   Domestic	The Annex Lowerfield Farm Lang BB5/QA
<b>Architects Registration Board</b>	<b>MR_D_MCDERMOTT</b>
Project 1_MOORLAND_ROAD LANGHO	Scale 1:100
Planning Stage PROPOSED_ELEVATIONS	Sheet Size A3
Planning Stage PL/07	Drawing Ref. 22-063
	Drawn by AW
	Checked AW
	Approved AW
	File No. SEPT_2022