


1 West Elevation
1:50

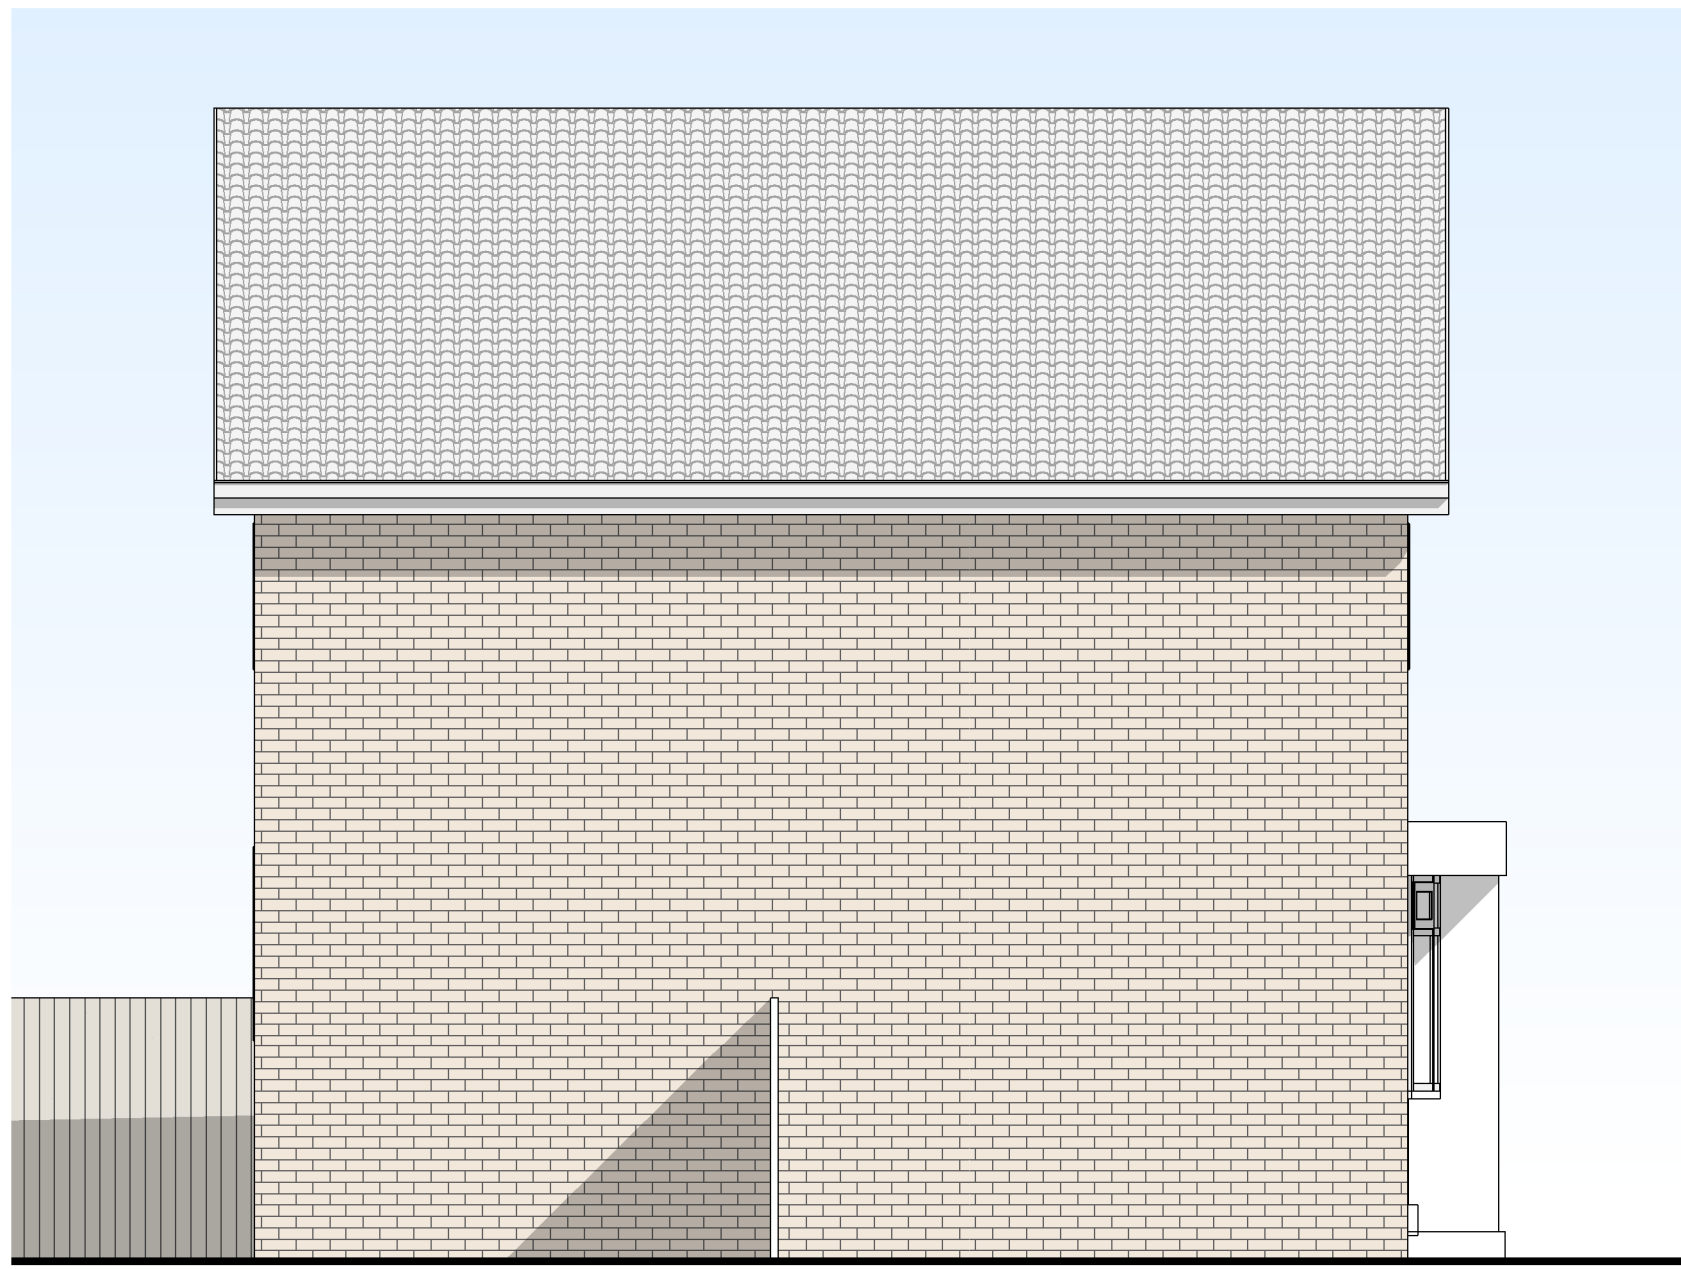

3 North Elevation
1:50




5 Existing Ground Floor
1:50

NOTES


DO NOT SCALE. IT IS ESSENTIAL THAT THIS DRAWING IS READ IN CONJUNCTION WITH THE SPECIFICATION & THAT ALL WORKS ARE INCLUDED FOR. THE CONTRACTOR MUST VISIT SITE, SO AS TO SATISFY HIMSELF TO LOCAL CONDITIONS, ACCESS ETC. & TO INCLUDE FOR THESE IN HIS COST FOR THESE WORKS. THE CONTRACTOR IS RESPONSIBLE FOR THE VERIFICATION OF ALL DIMENSIONS, LEVELS ETC... ON SITE.




2 East Elevation
1:50

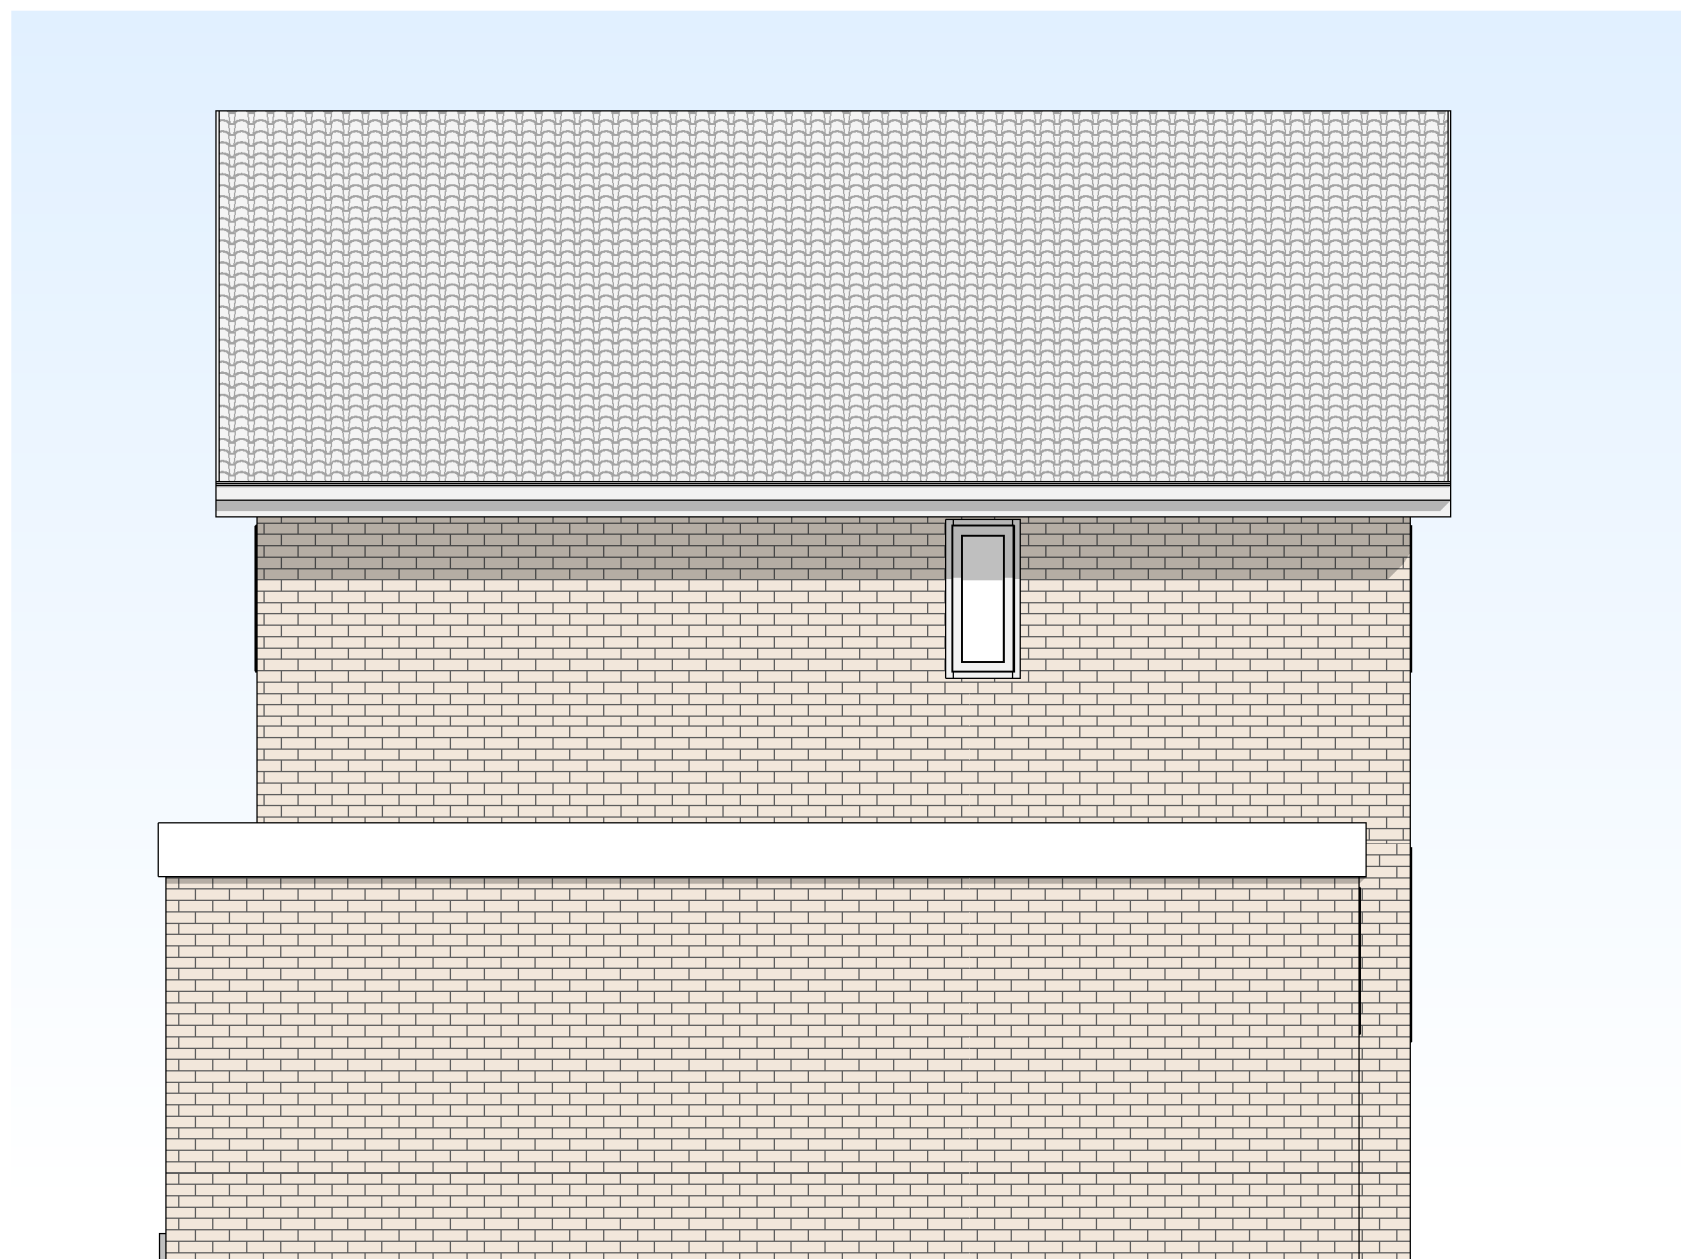


4 South Elevation
1:50

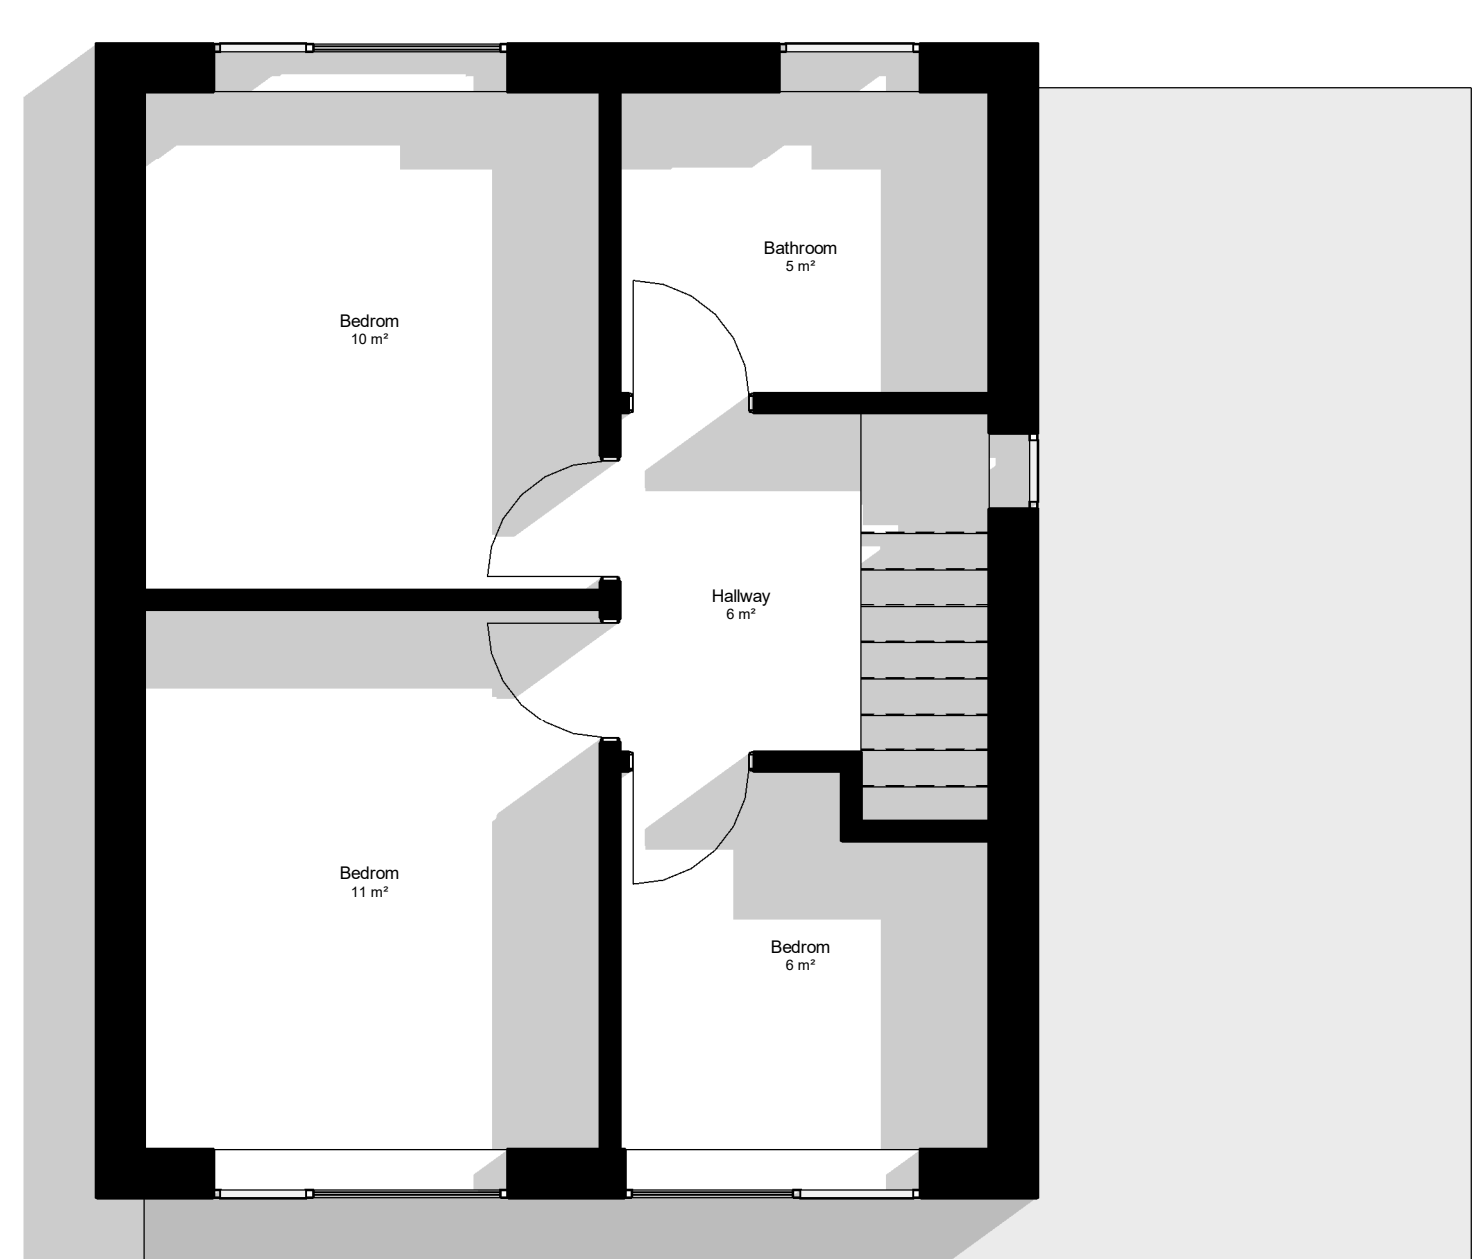


6 Existing First Floor
1:50

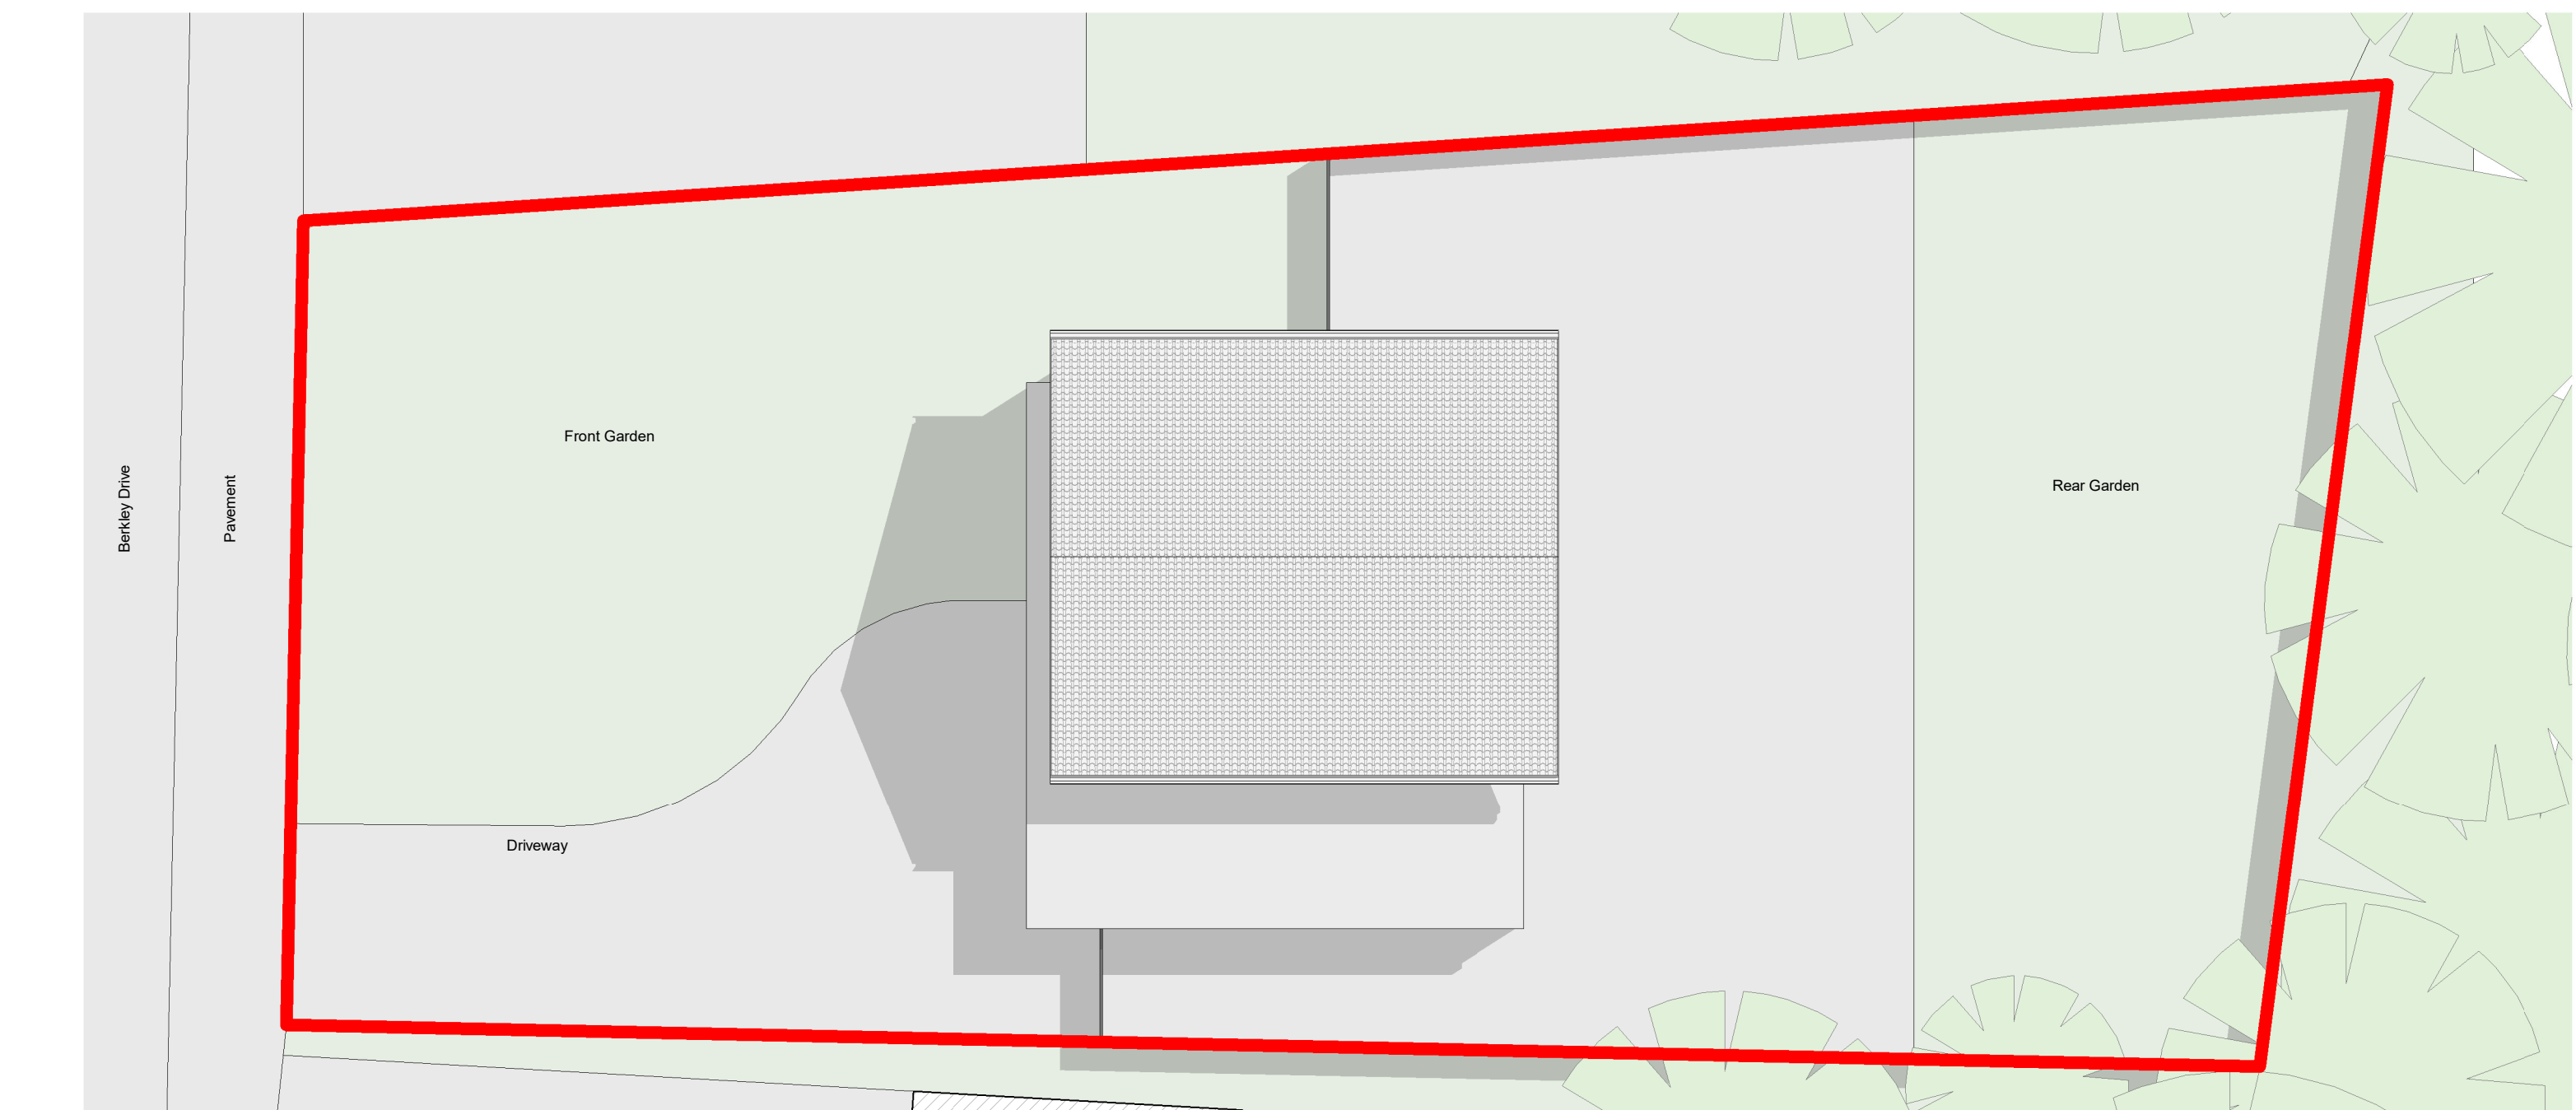


7 Existing Site Plan
1:100

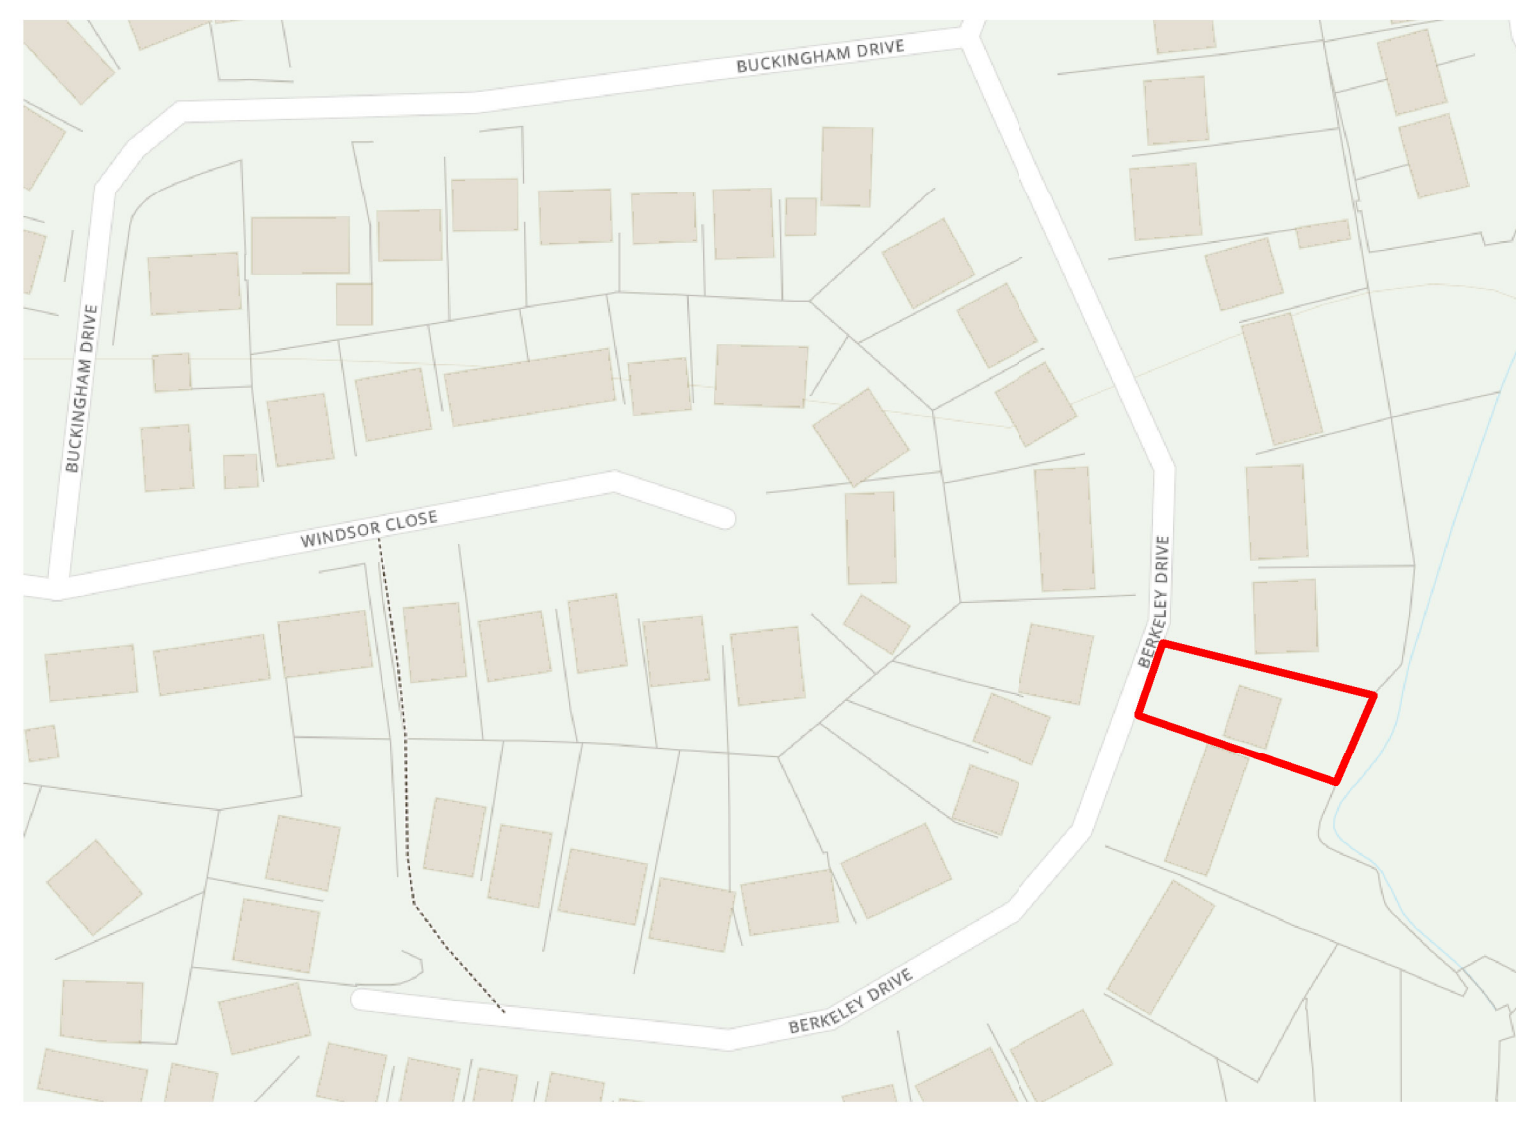

8 Site Location Plan
1:1250

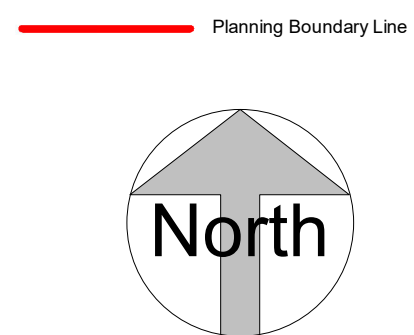

rev date		Intls description	
OPTION		DRAWING NUMBER	
EX-EL-001			
project			
House Re-Model			
location			
22 Berkeley Dr, Read, Burnley BB12 7QG			
client			
<div></div>			
drawing title			
Existing Plans and Elevations			
dwg purpose			
scale As indicated @ sheet size A1		rev date	
		EX-EL-001	
job number		drawing number	revision