




This drawing is to be read in conjunction with all relevant Architect, consultants and specialist drawings and specifications. The Architect is to be notified of any discrepancies before proceeding. Do not scale from this drawing. All dimensions and levels are to be checked on site. This drawing is subject to copyright. All work carried out before Planning and Building Permission has been granted is at the contractor's risk.

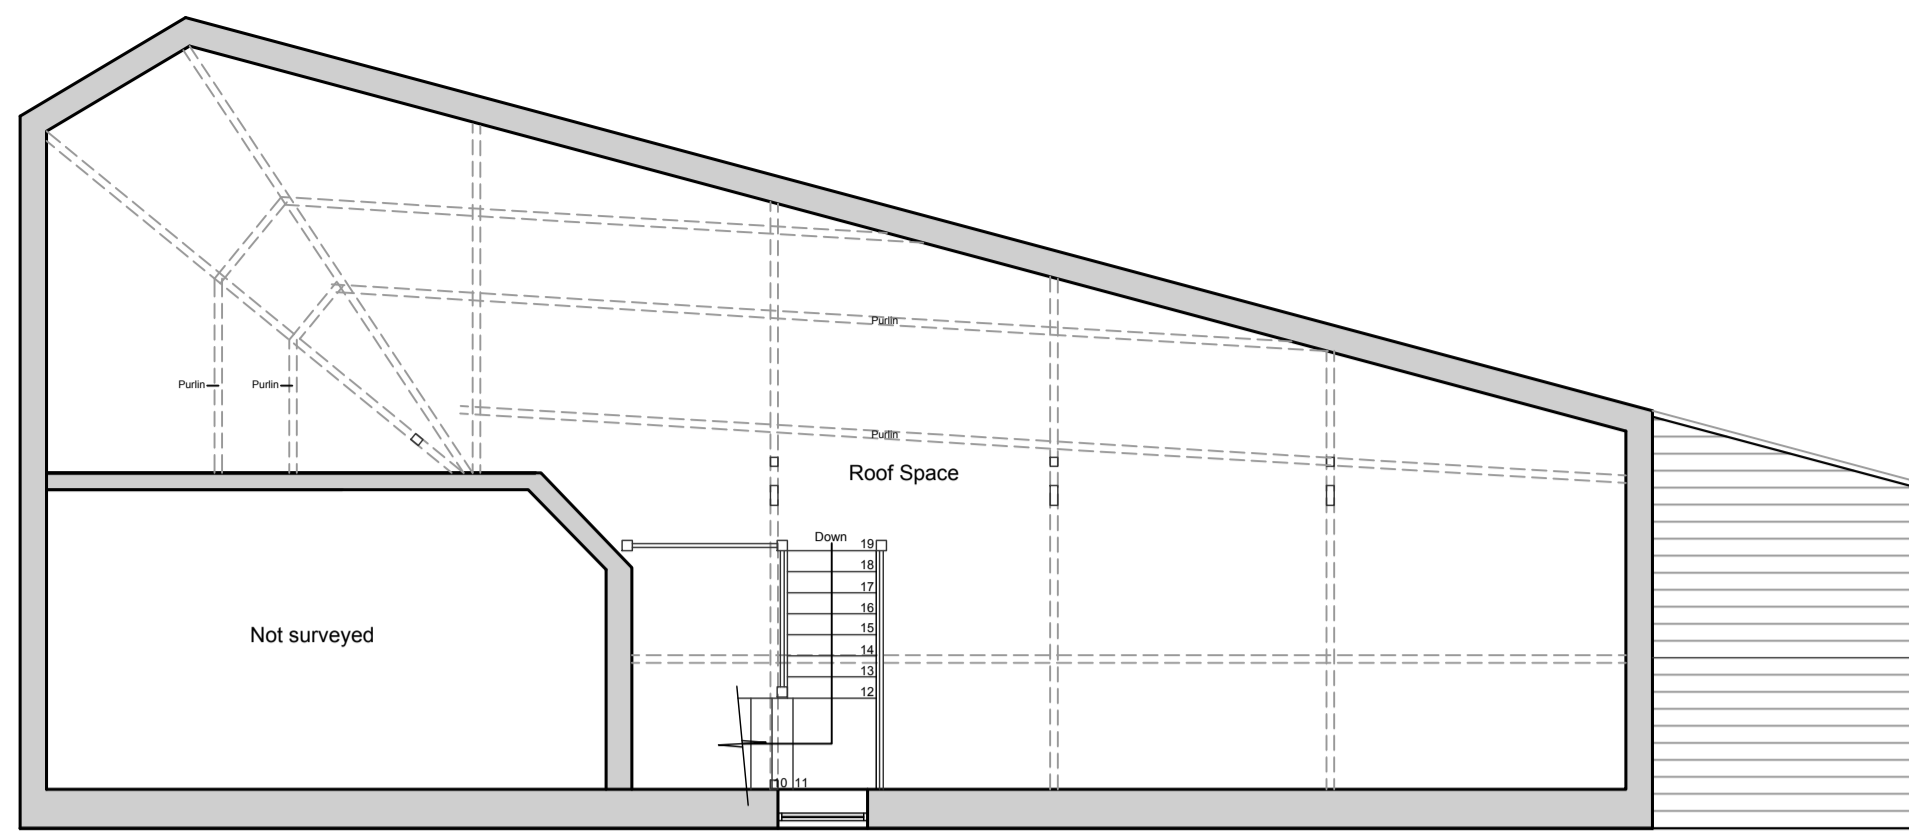


Loft Plan  
1:100 Scale

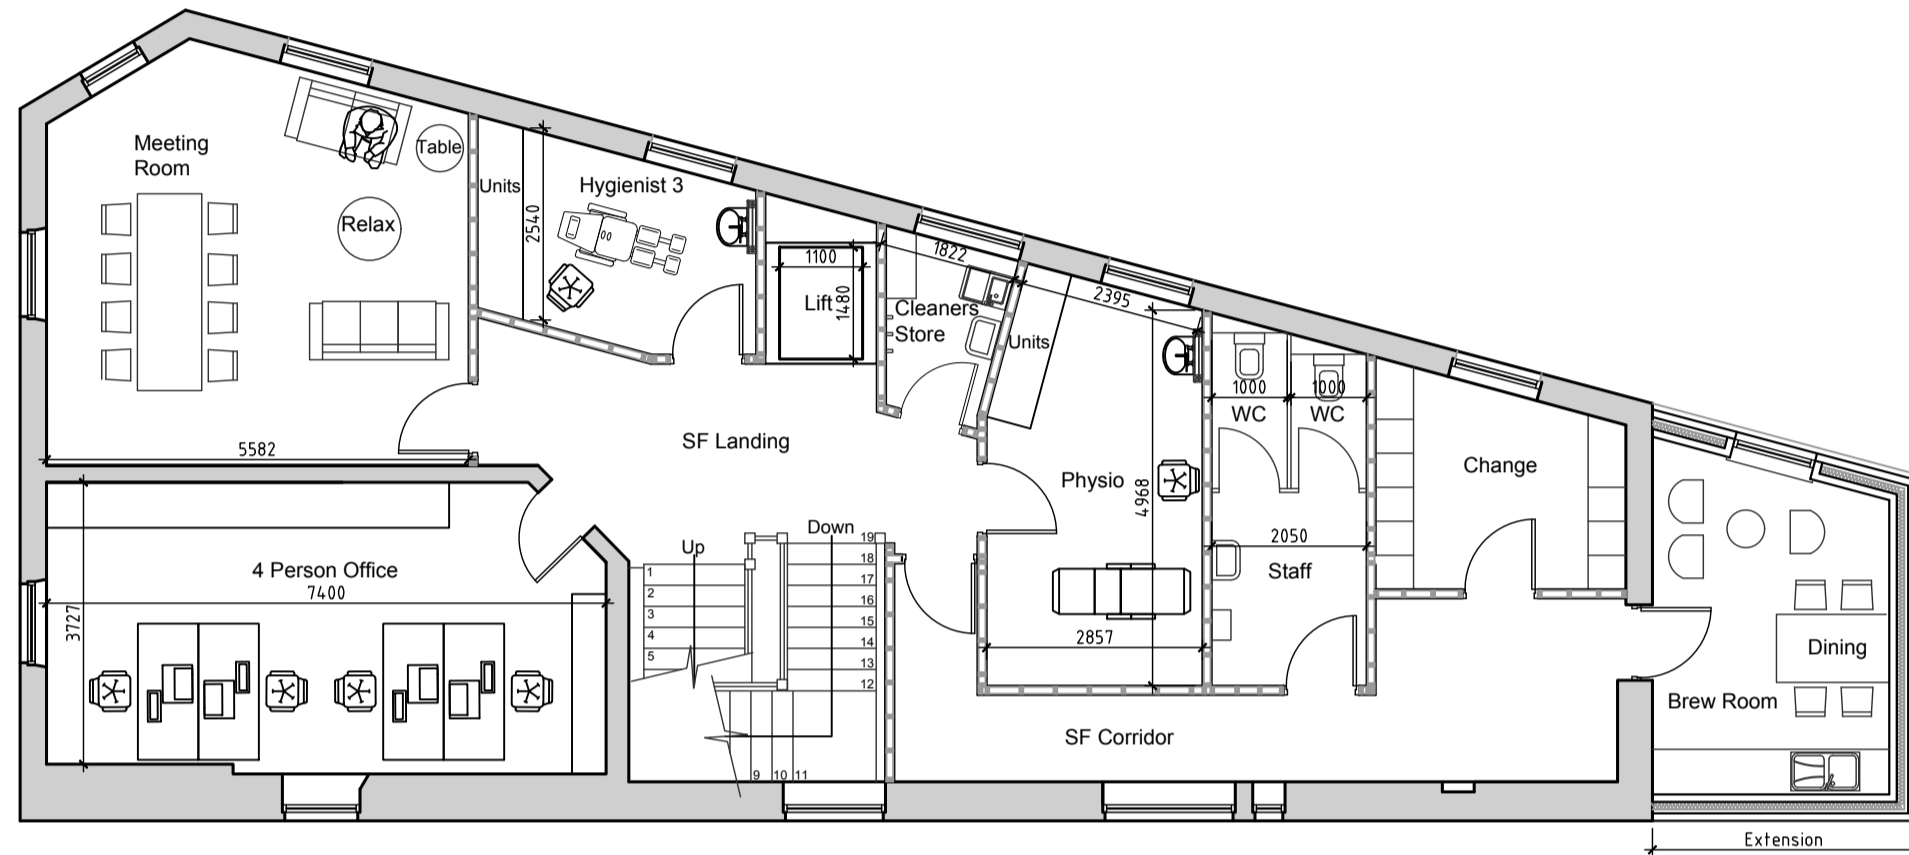

Second Floor Plan  
1:100 Scale

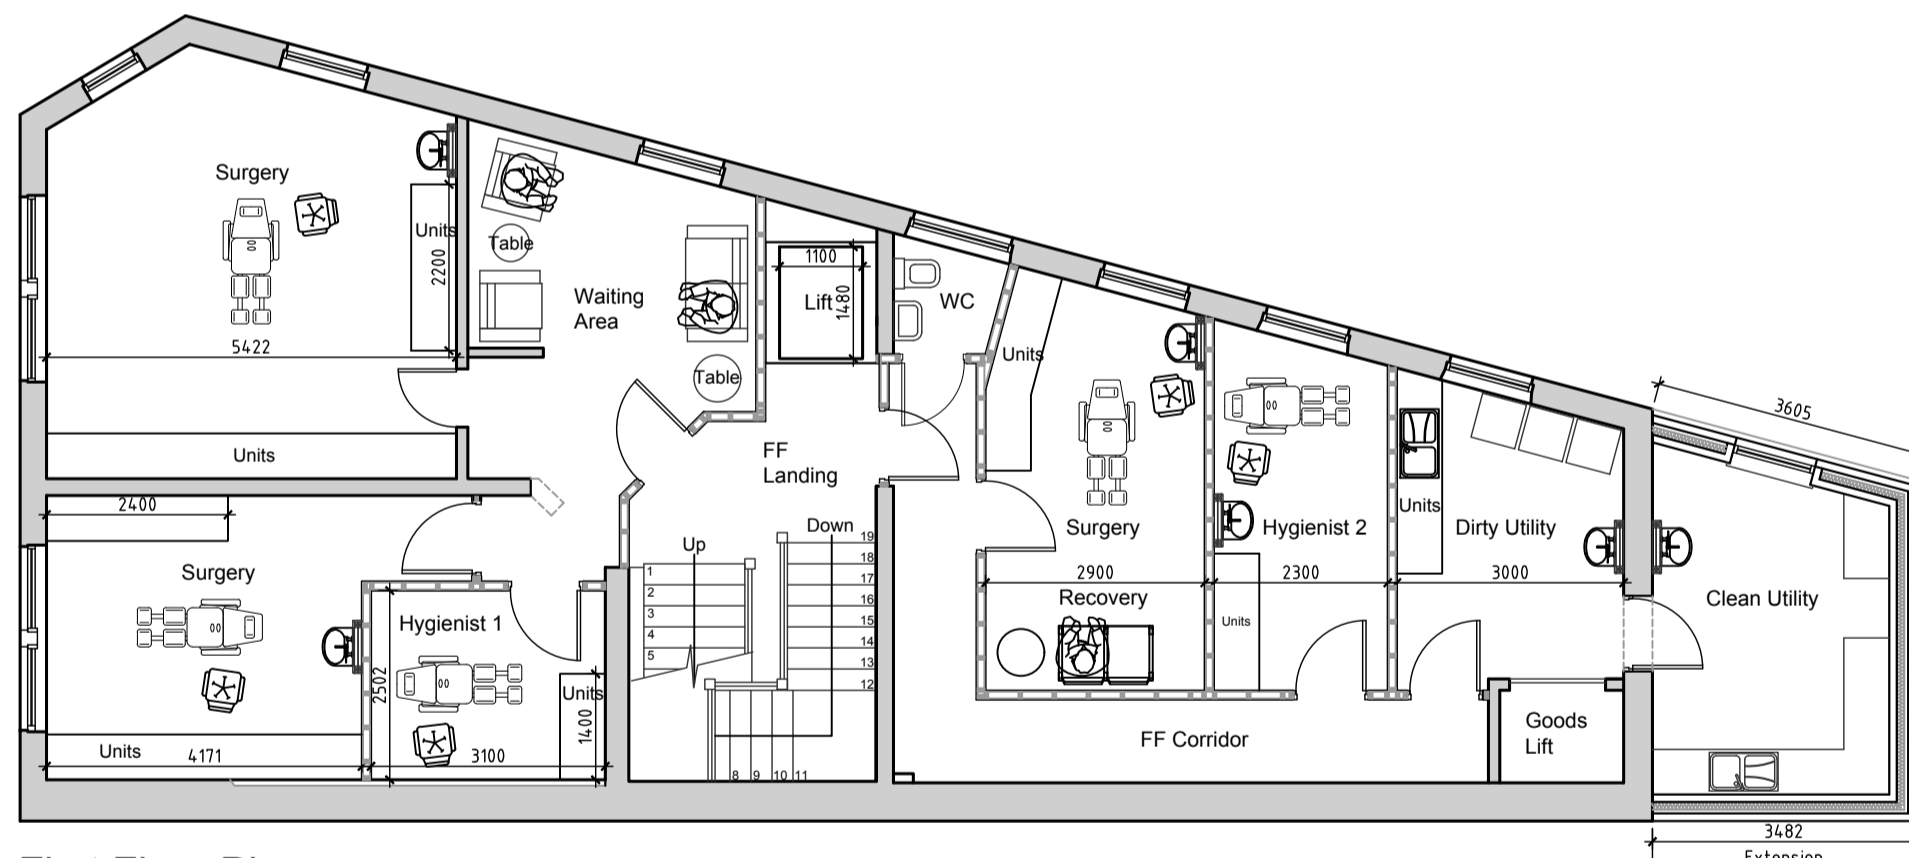

First Floor Plan  
1:100 Scale

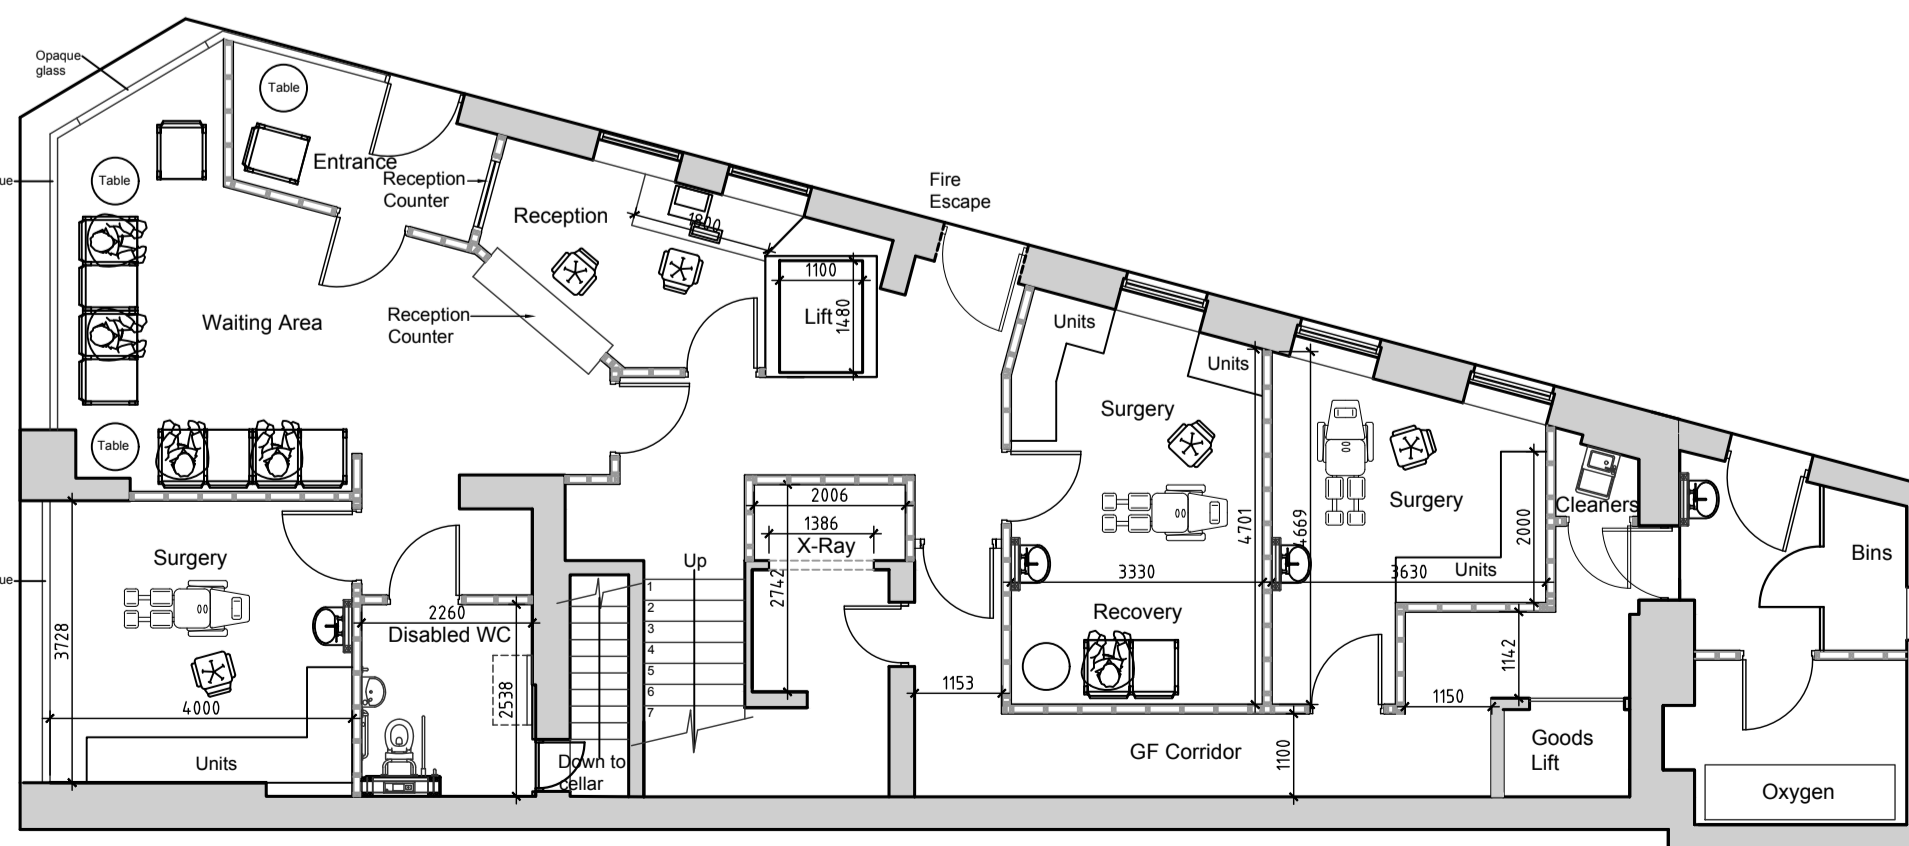

Ground Floor Plan  
1:100 Scale


Proposed Floor Plans




Proposed South East Elevation  
1:100 Scale



Proposed North East Elevation  
1:100 Scale

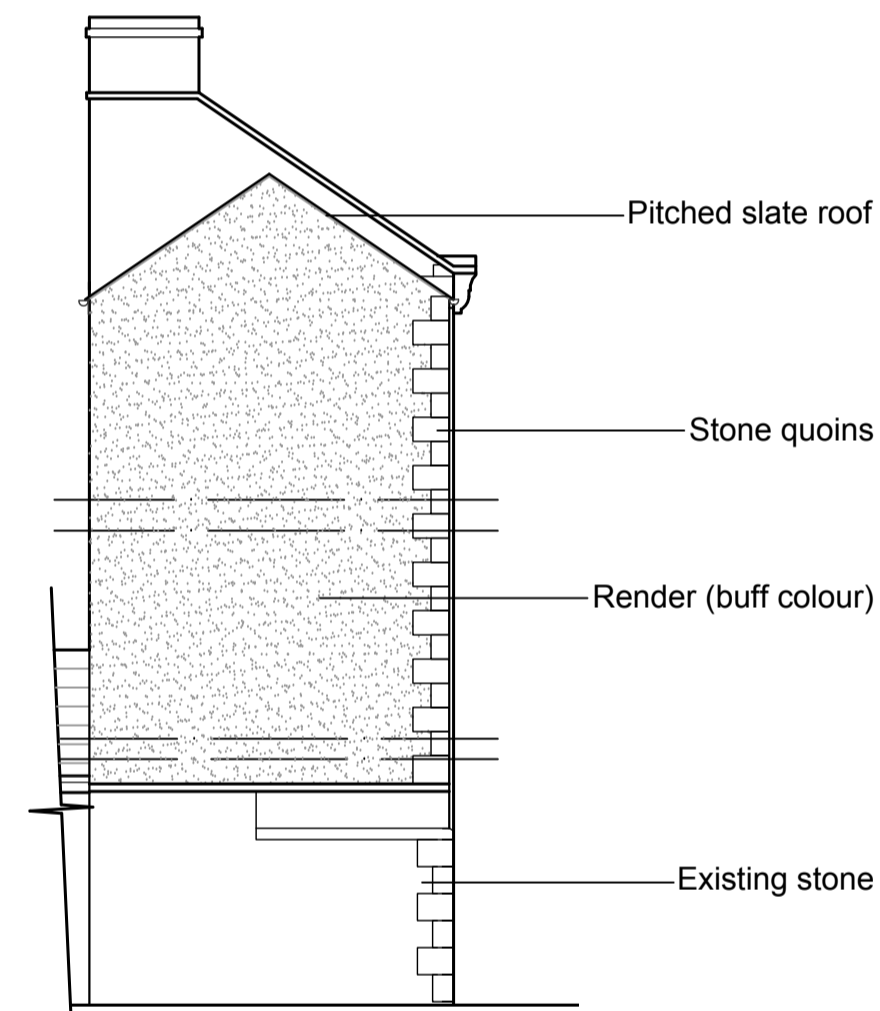


Proposed South West Elevation  
1:100 Scale

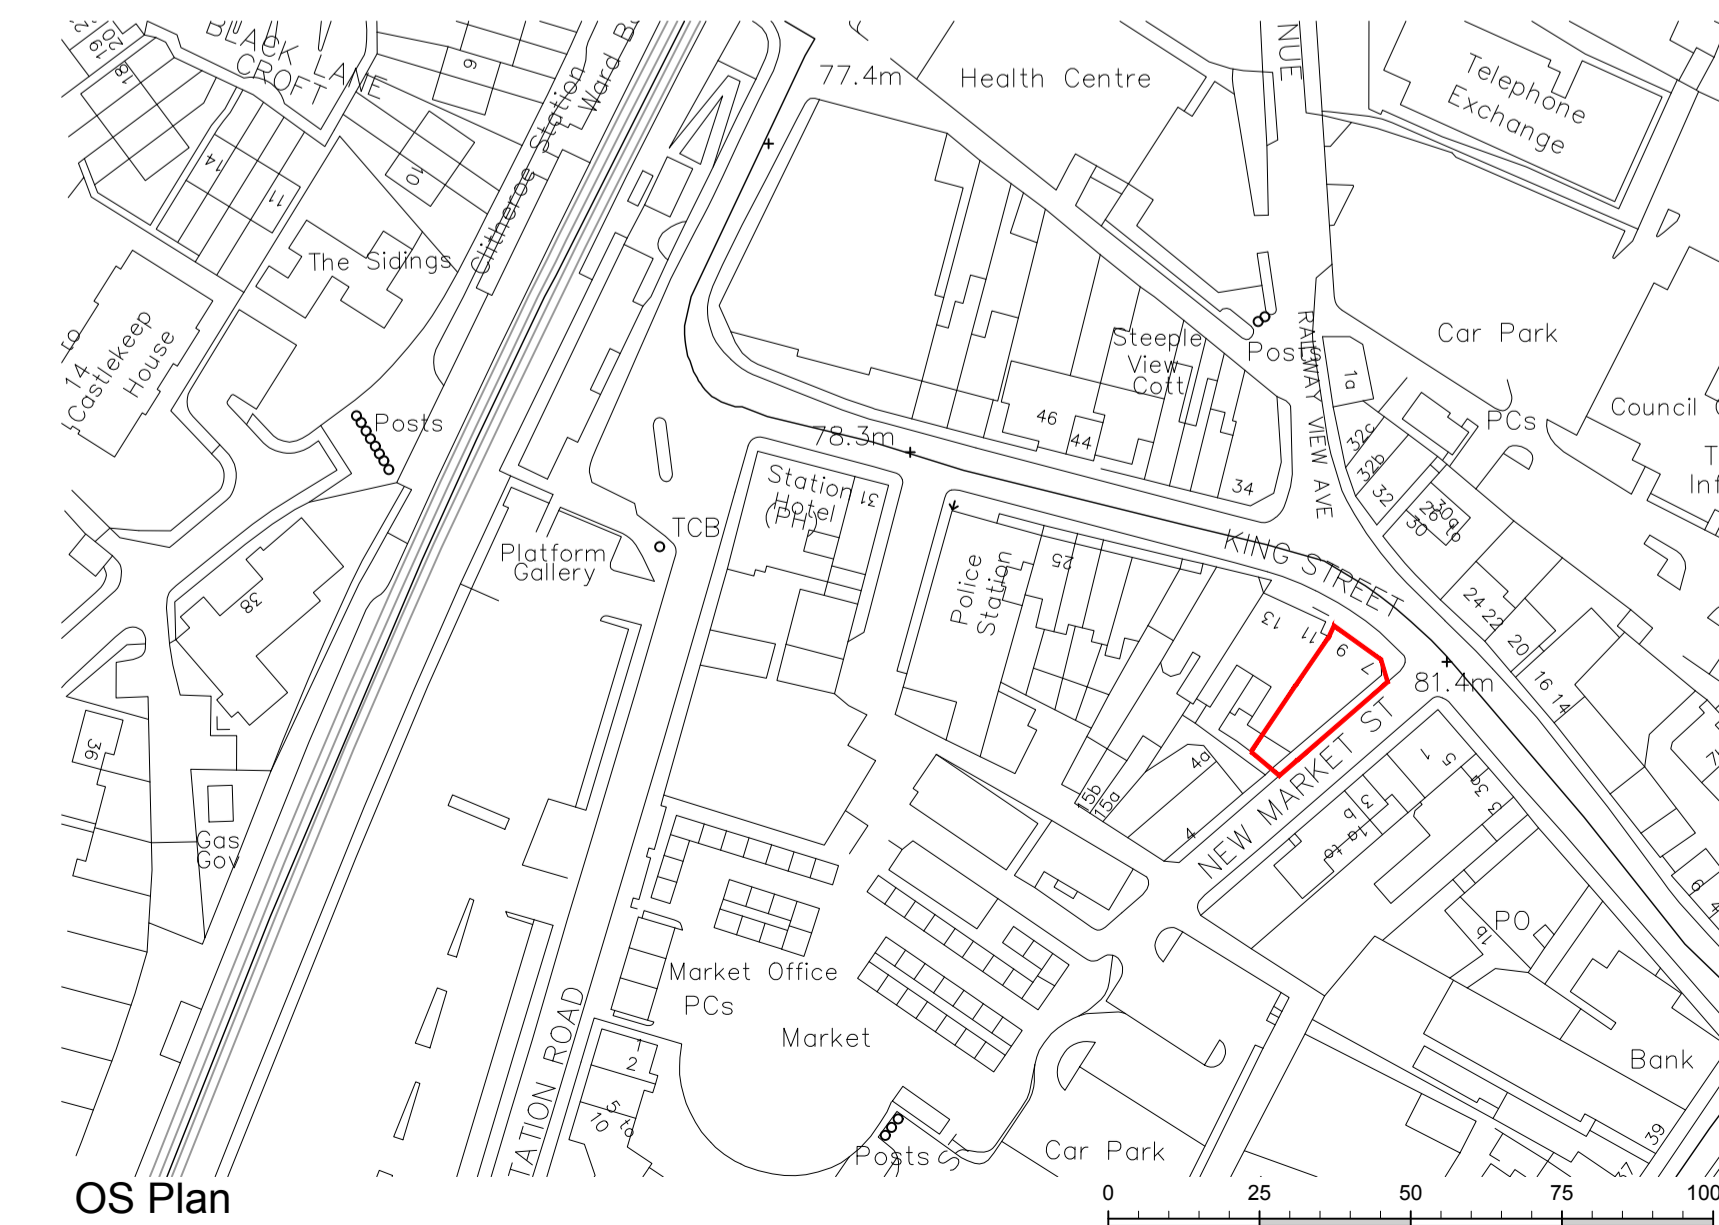

OS Plan  
1:1250 Scale

1:1250 Scale

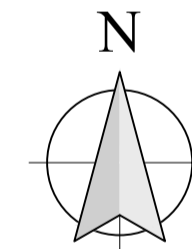

Rev D: Omit proposed PV panels, add stone quoins to extension, extension eaves detail and window jamb stone detail amended. 11/09/2023 Craig Harrison  
 Rev C: Amended drawing for Planning Application, windows omit to South West Elevation, traditional timber windows with stone surrounds to South East Extension Elevation. 01/08/2023 Craig Harrison  
 Rev B: Discussion issue drawing, for comment only. 13/06/2023 Craig Harrison

Client  
DR Ralph Pickup

Job Title  
7-9 King Street  
Clitheroe

Drawing Title  
Proposed Floor Plans, Elevations and  
OS Plan

Scale  
Various @ A1

Date  
Jan 2023

Drawn  
Craig Harrison

spa  
SUNDERLAND PEACOCK ARCHITECTS  
SUNDERLAND PEACOCK & ASSOCIATES LTD  
HAZELHIRE, PIMLICO ROAD, CLITHEROE  
LANCASHIRE, BB7 2AG  
T: 01200 423718 F: 01200 427328  
E: info@sunderlandpeacock.com  
www.sunderlandpeacock.com

6726 - P01 D