




This drawing is to be read in conjunction with all relevant Architect, consultants and specialist drawings and specifications. The Architect is to be notified of any discrepancies before proceeding. Do not scale from this drawing. All dimensions and levels are to be checked on site. This drawing is subject to copyright. All work carried out before Planning and Building Permission has been granted is at the contractor's risk.

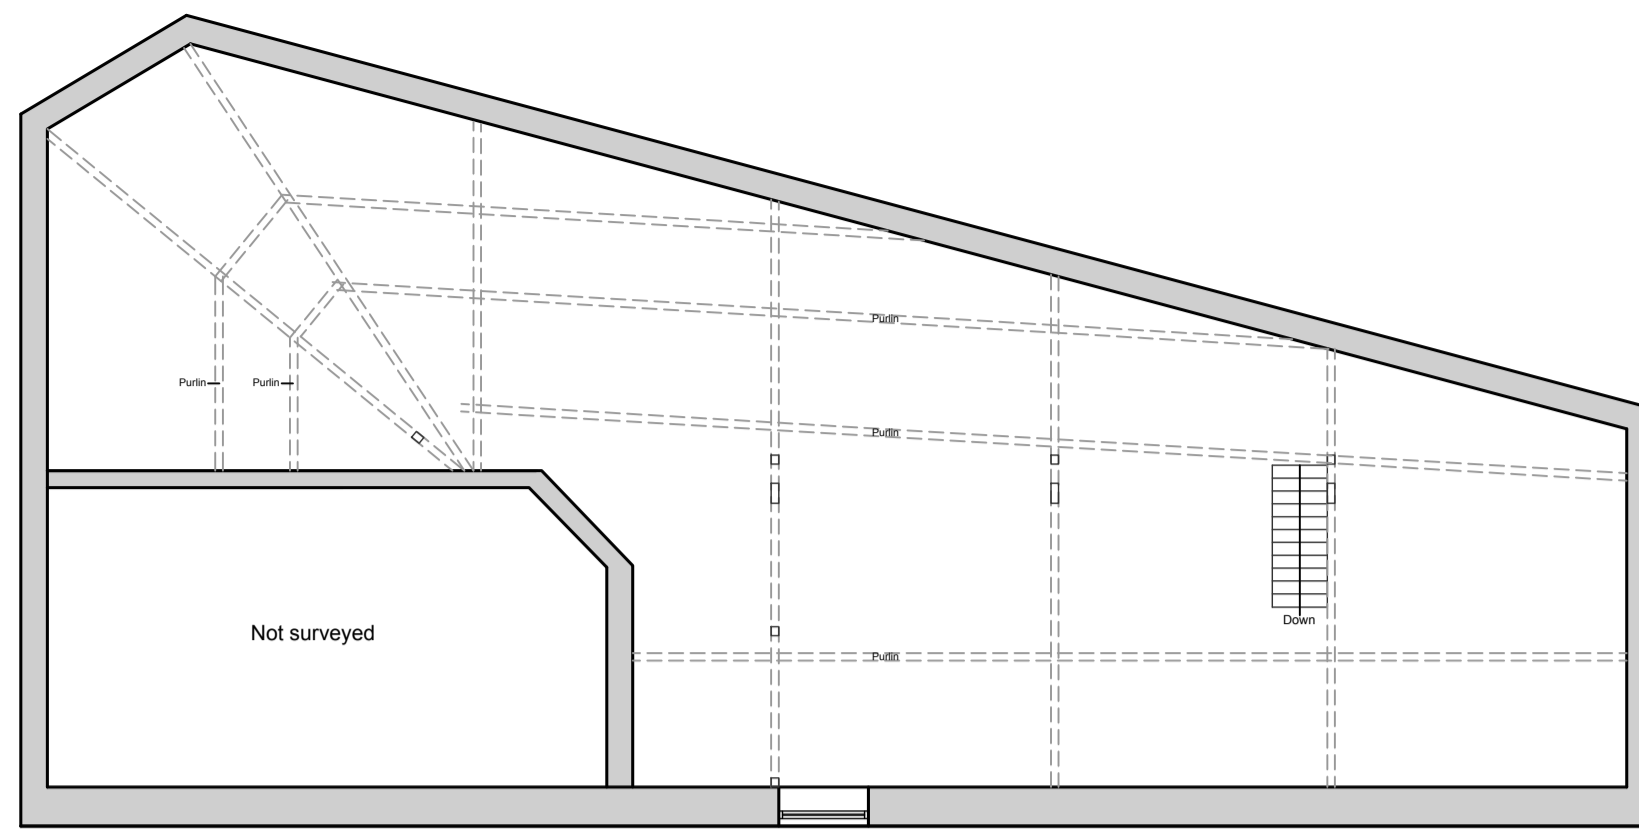


Loft Plan
1:100 Scale

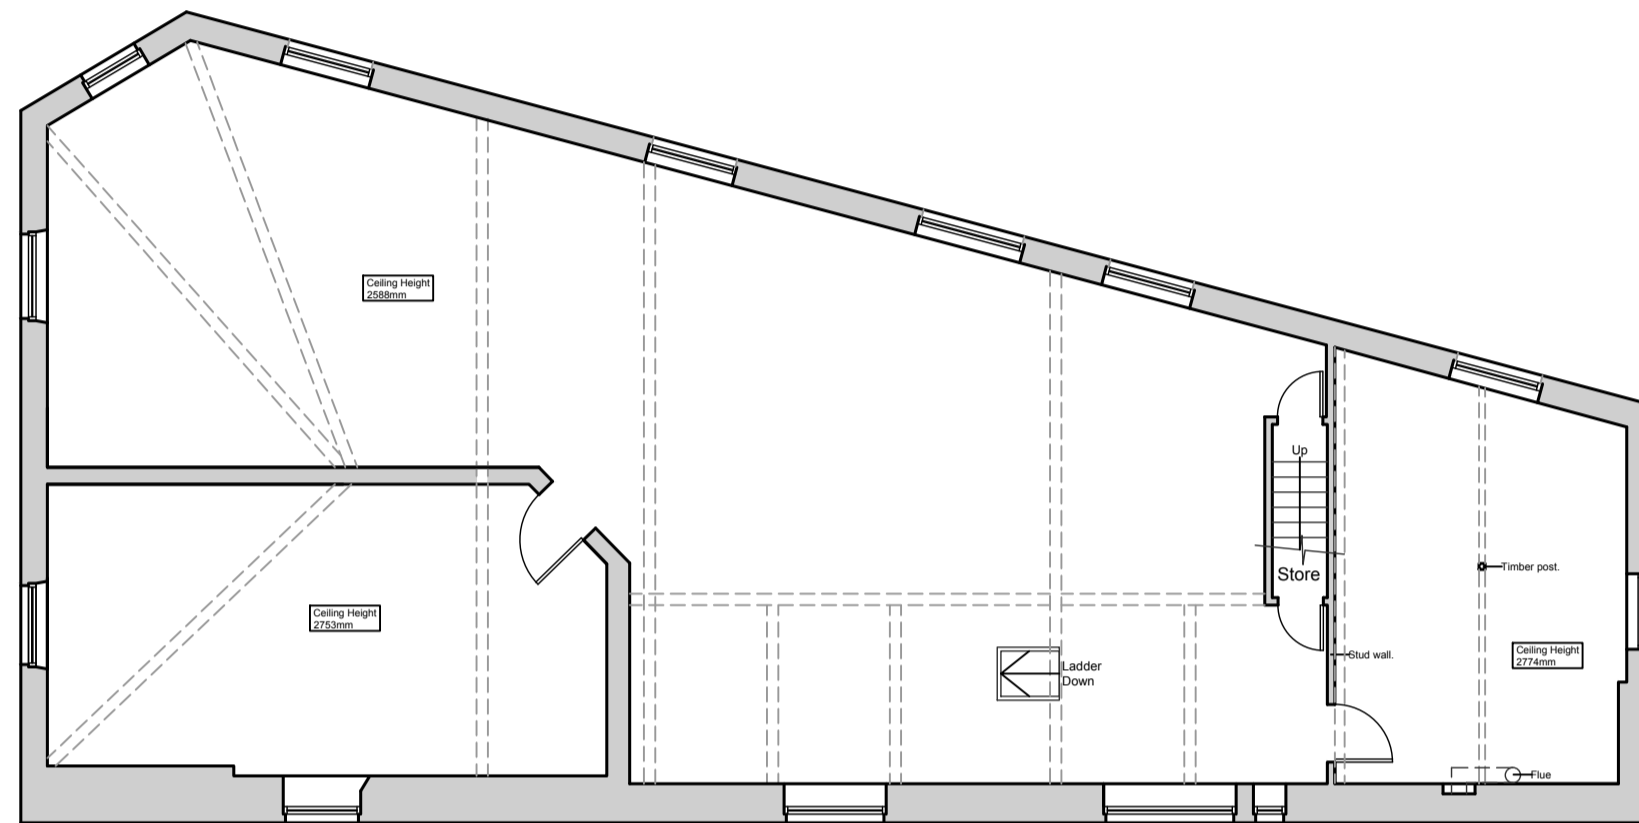

Second Floor Plan
1:100 Scale

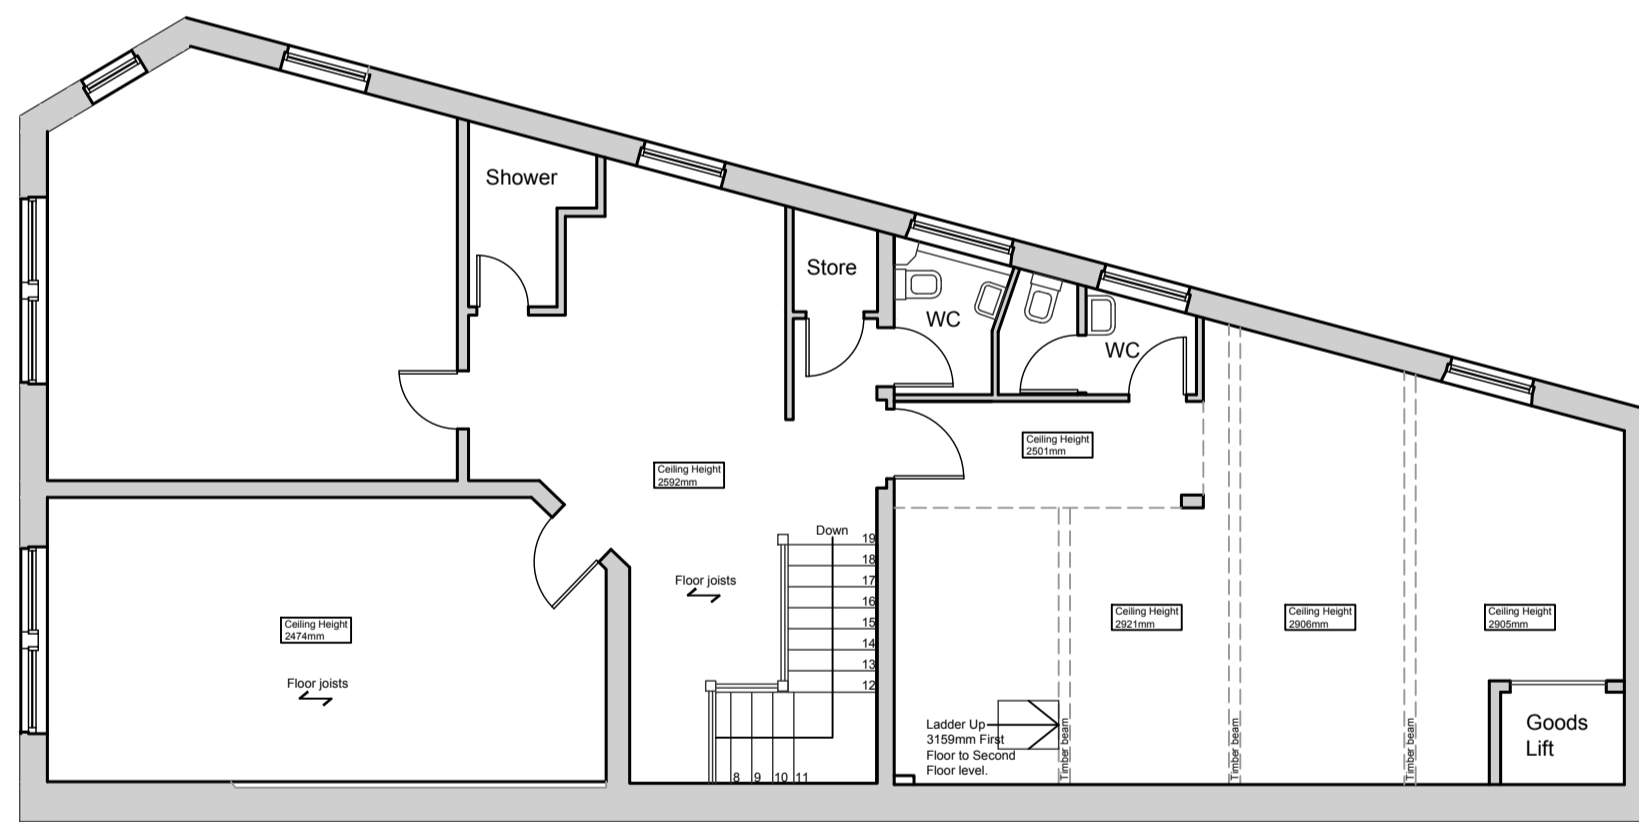

First Floor Plan
1:100 Scale

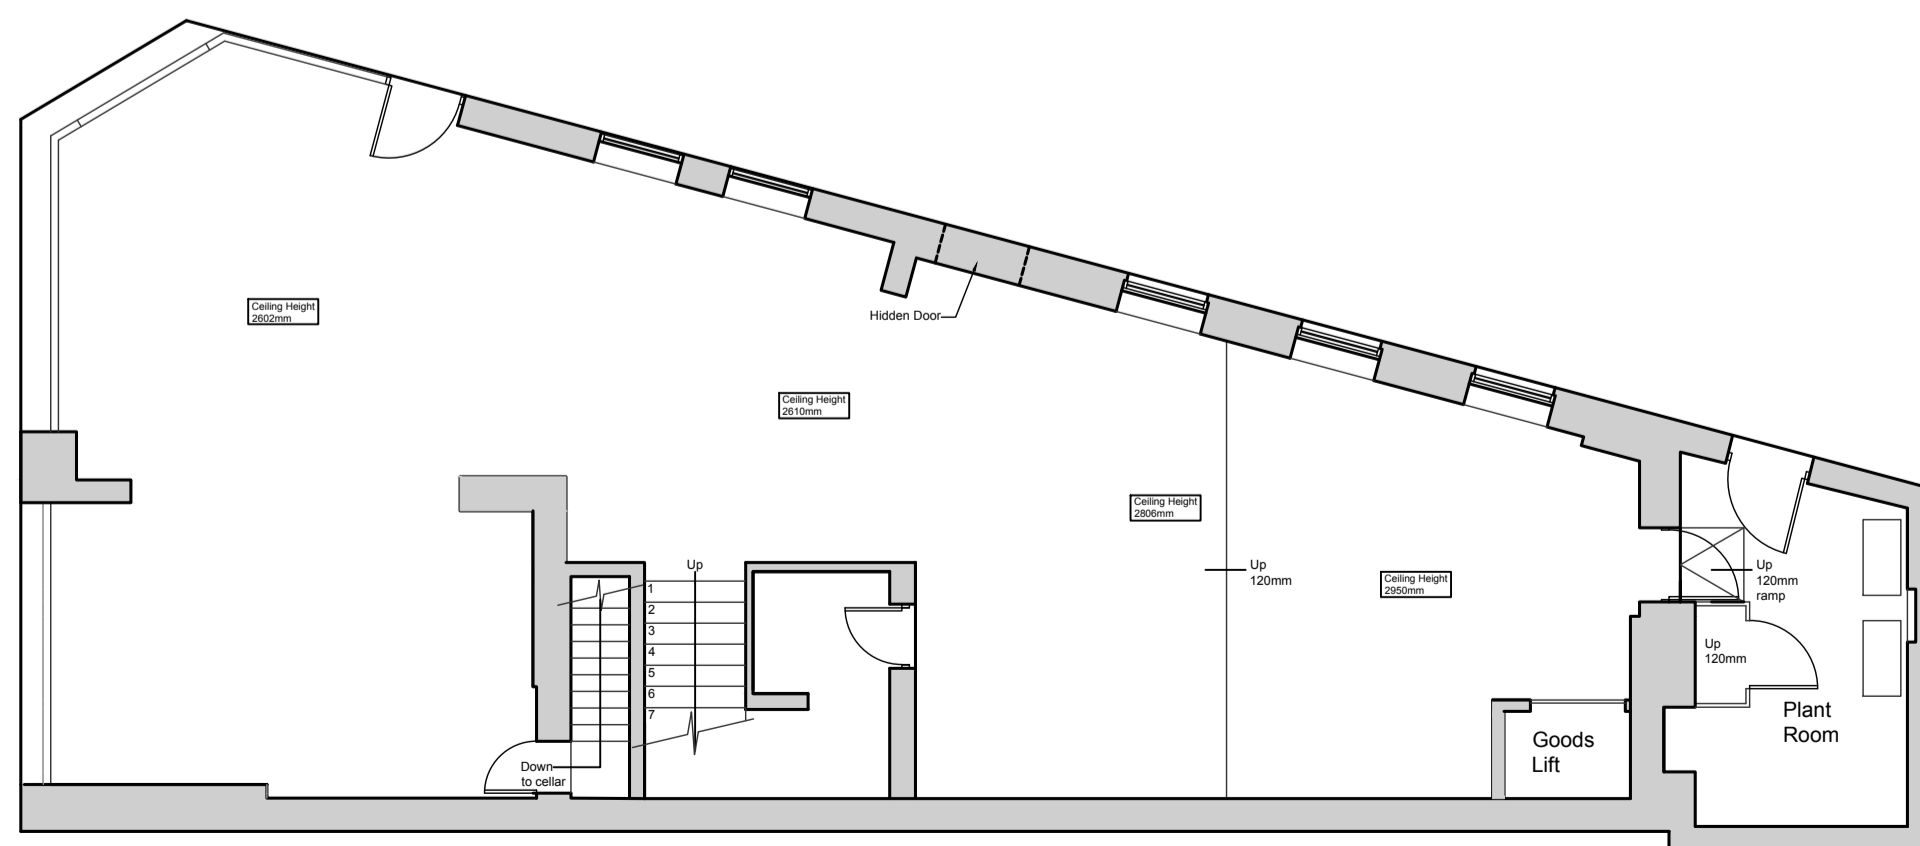


Ground Floor Plan
1:100 Scale




Existing South East Elevation
1:100 Scale



Existing North East Elevation
1:100 Scale

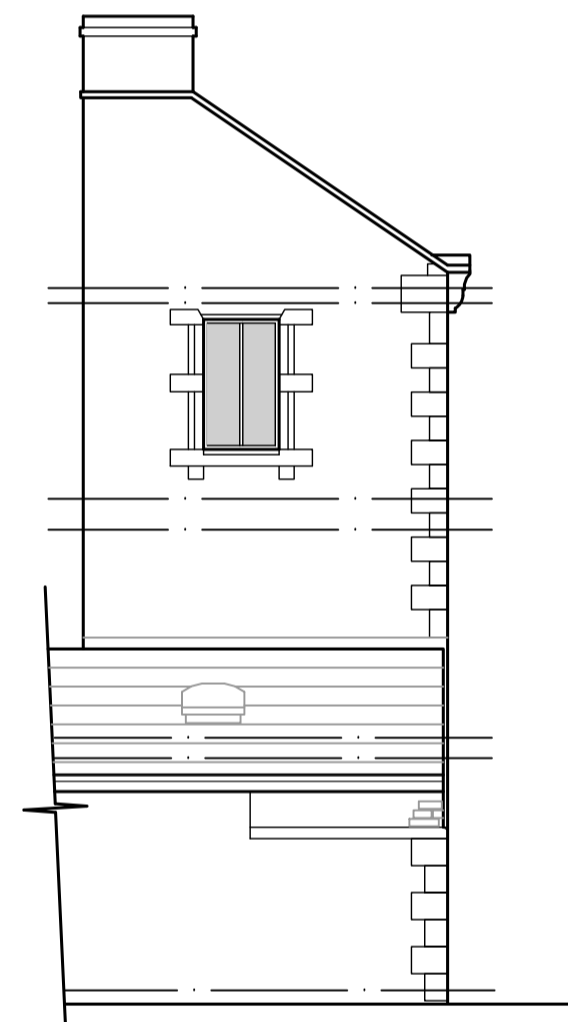

Existing South West Elevation
1:100 Scale

Client DR Ralph Pickup		
Job Title 7-9 King Street Clitheroe		
Drawing Title Existing Floor Plans and Elevations		
Scale 1:100 @ A1	Date Jan 2023	Drawn Craig Harrison
 SUNDERLAND PEACOCK ARCHITECTS SUNDERLAND PEACOCK & ASSOCIATES LTD. HAZELMERE, PIMLICO ROAD, CLITHEROE LANCASHIRE, BB7 2AG T: 01200 423718 F: 01200 427328 E: info@sunderlandpeacock.com www.sunderlandpeacock.com		
6726 - E01		REV