


NOTES:
1: This drawing is for Planning Application purposes only




Ordnance Survey, (c) Crown Copyright 2022. All rights reserved. Licence number 100022432

Location Plan
1:1250

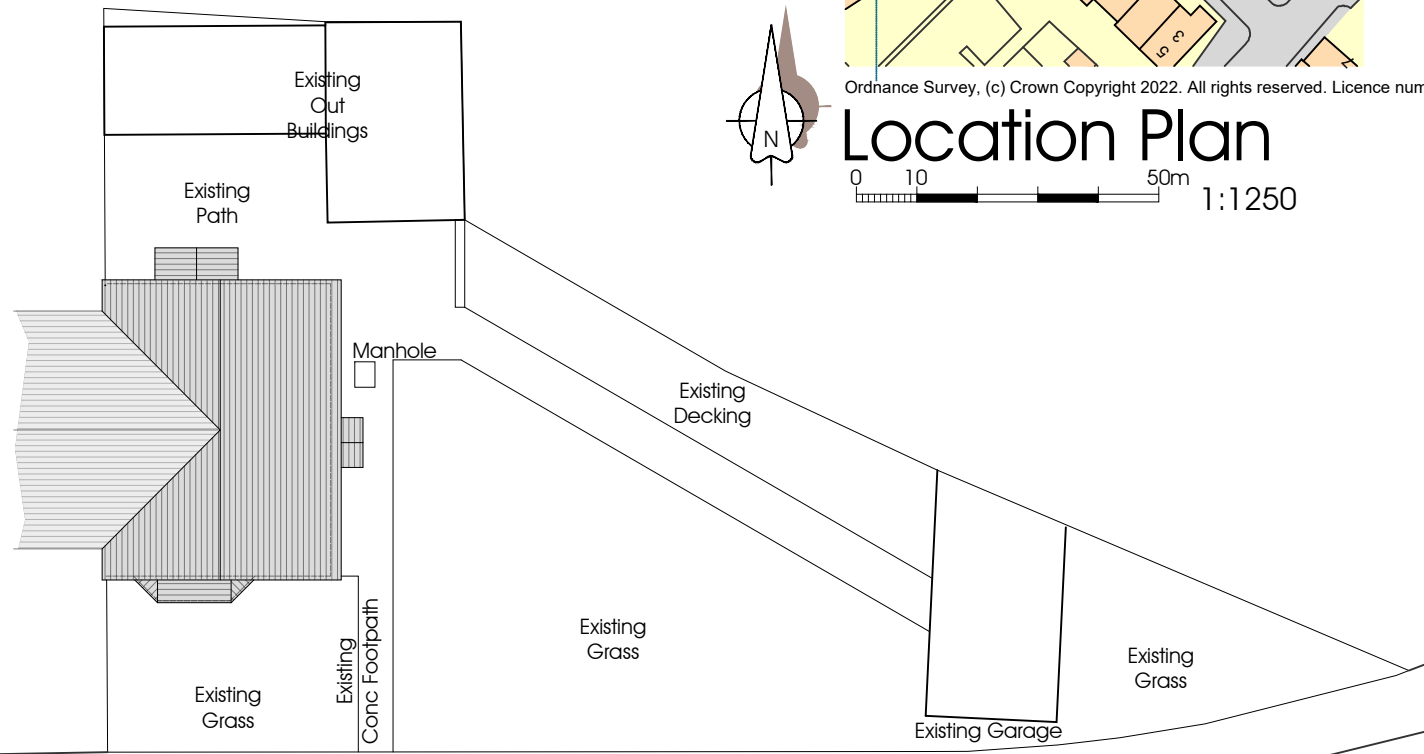


FAIR SNAPE AVENUE

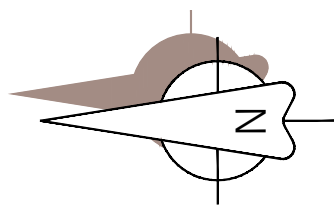


Existing Site and Roof Plan

1:200

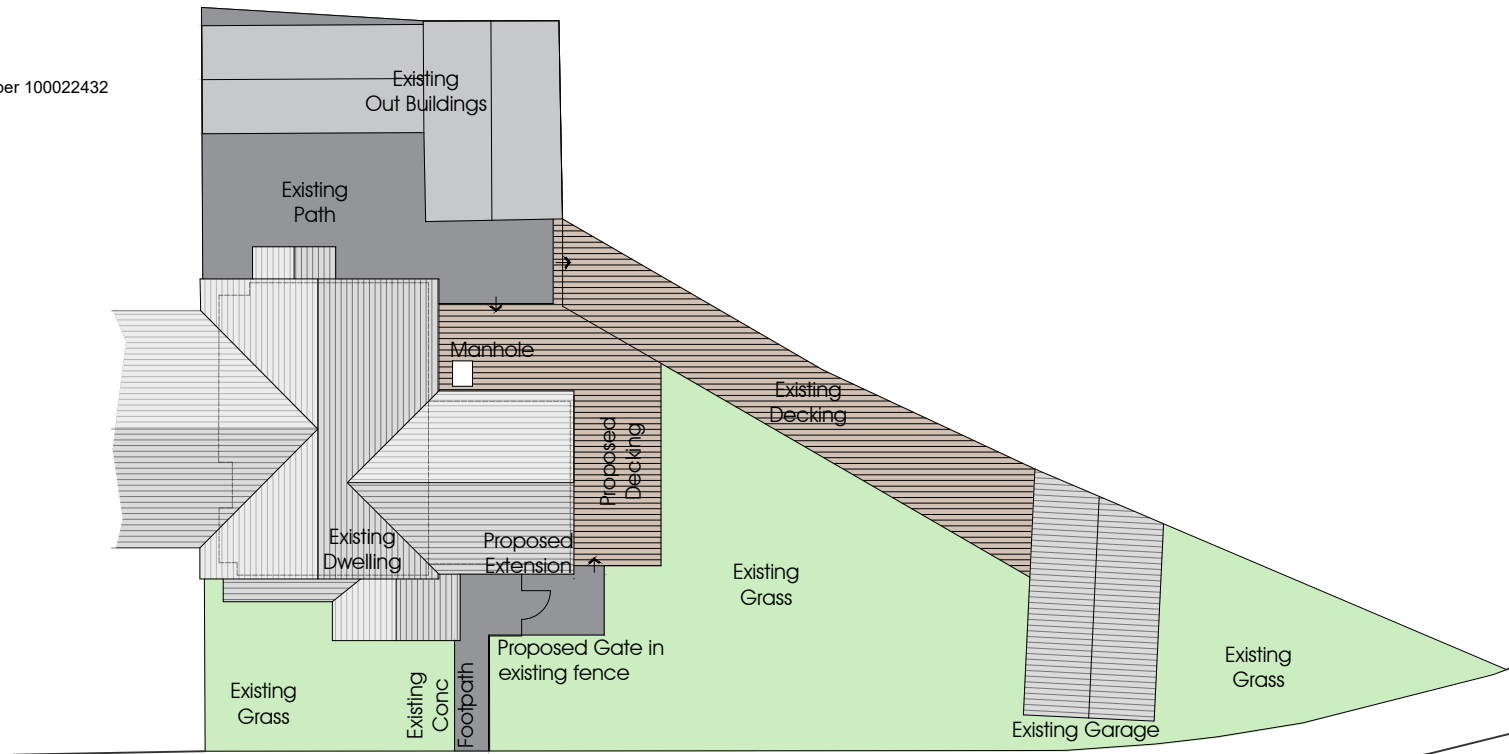


FAIR SNAPE AVENUE

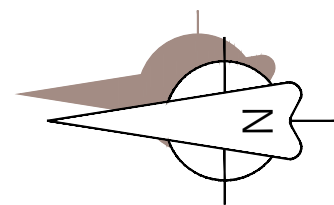

Proposed Site and Roof Plan

1:200

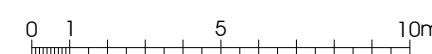


Rev A 27/03/2023 Extension amended to 2 storey




Elevation West
scale 1:100

Elevation South
scale 1:100

Elevation East
scale 1:100

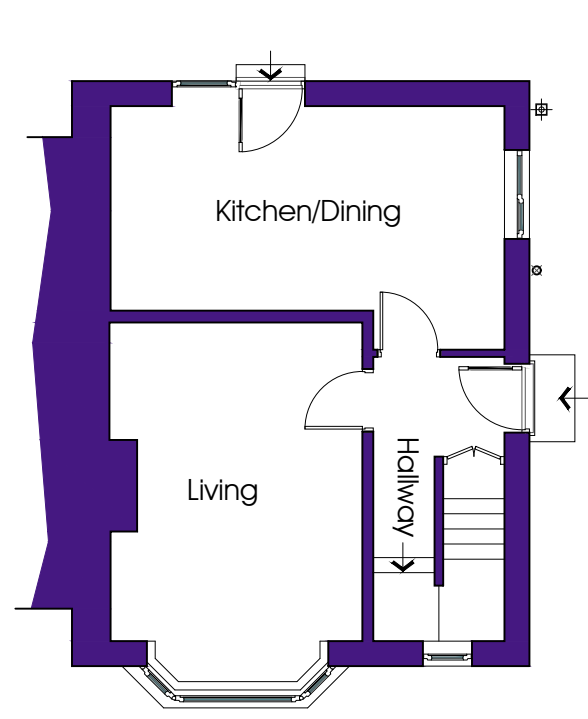

Ground Floor Plan
scale 1:100

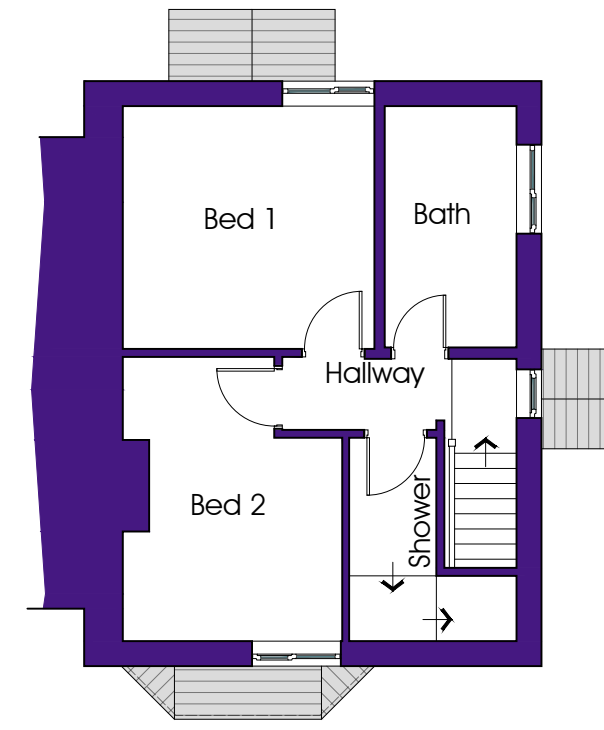

First Floor Plan
scale 1:100

NOTES:
1: This drawing is for Planning Application purposes only



Elevation West

scale 1:100




Elevation South

scale 1:100


Elevation East

scale 1:100

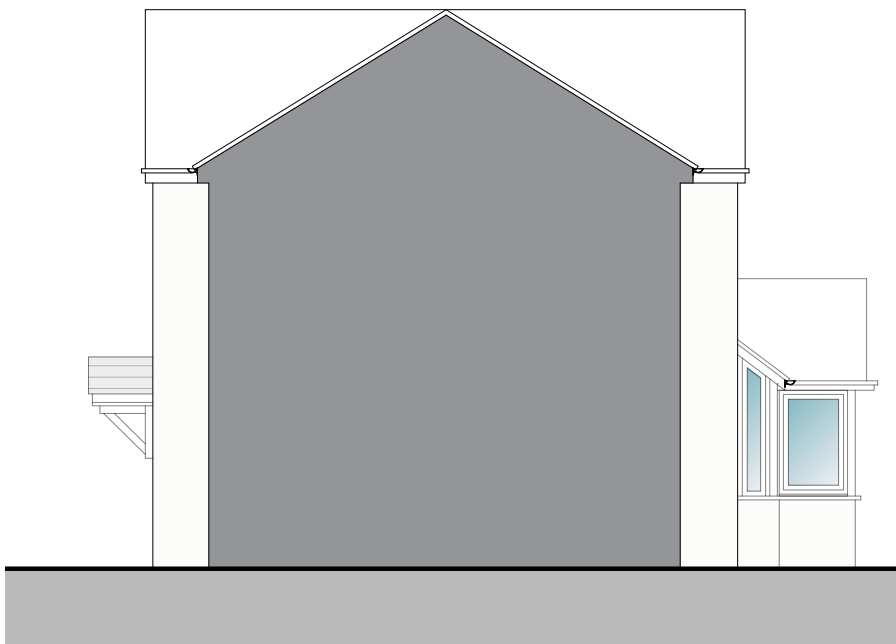


Elevation North

scale 1:100

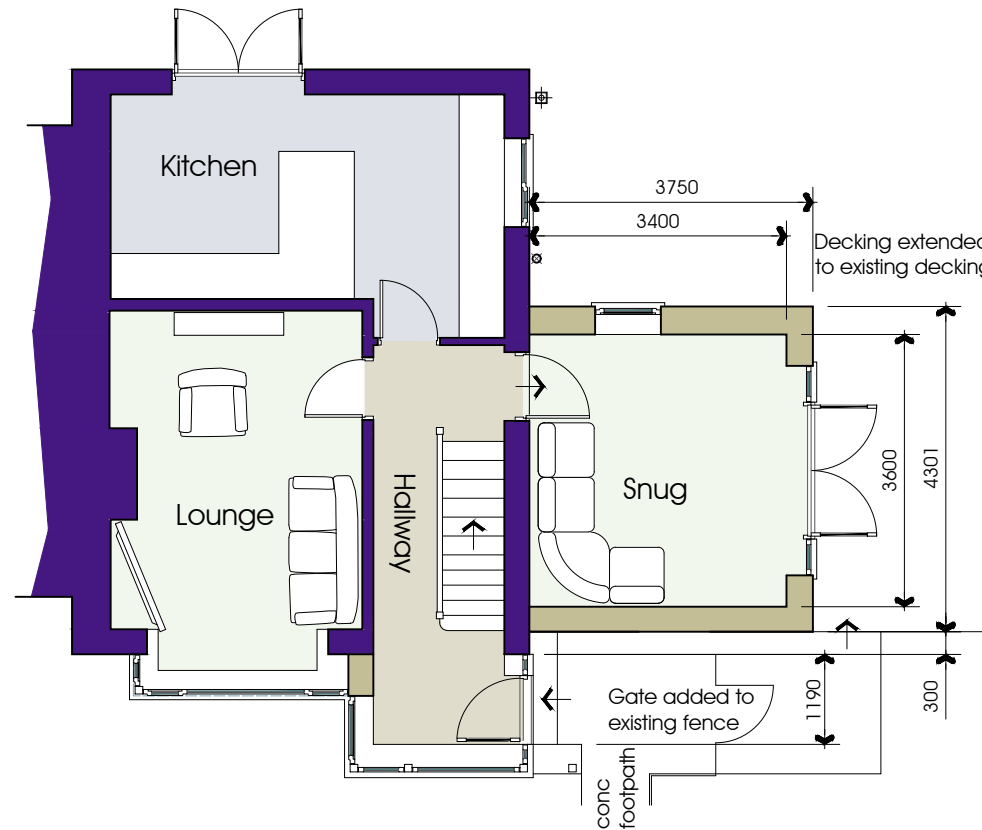

Proposed Ground Floor Plan

scale 1:100

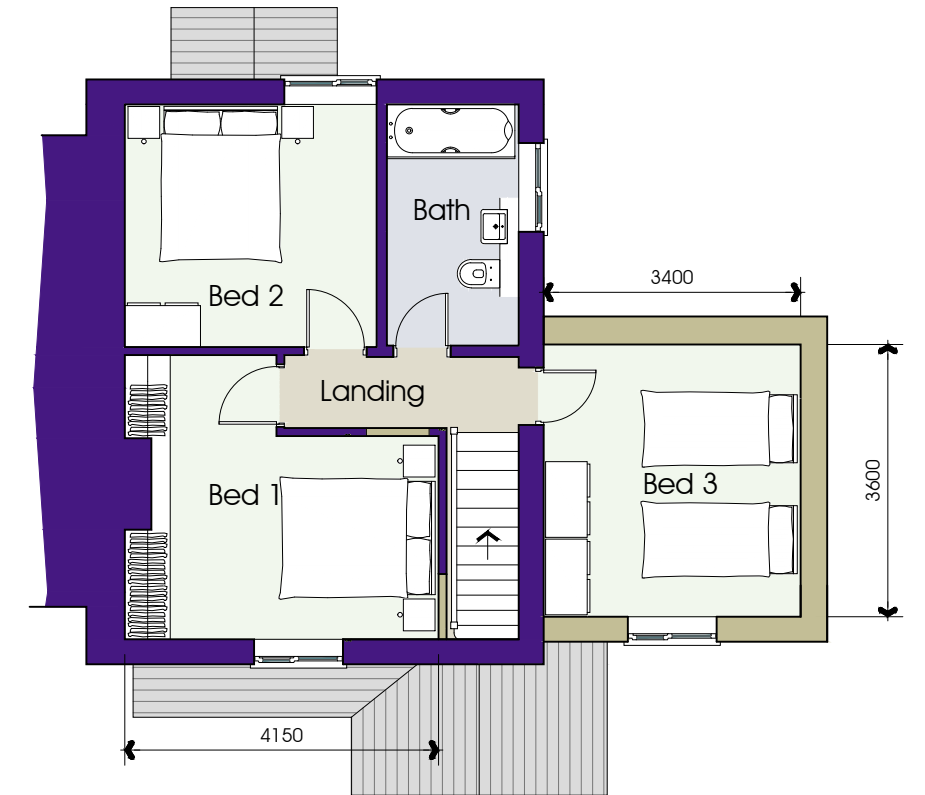

Proposed First Floor Plan

scale 1:100

Rev B 27/03/2023 Extension amended to 2 storey
Rev A: 06.09.2022: Snug reduced by 300mm