


Do not scale. Contractors must check all dimensions on site before preparing production drawings or commencing any work. This drawing and its design is the copyright of LMC Architecture Limited and may not be reproduced in any form whatsoever without their prior express written consent.

Revision	Date	Revision note	Drawn by	Purpose of Issue
-	21.03.23	First Issue	LM	Information

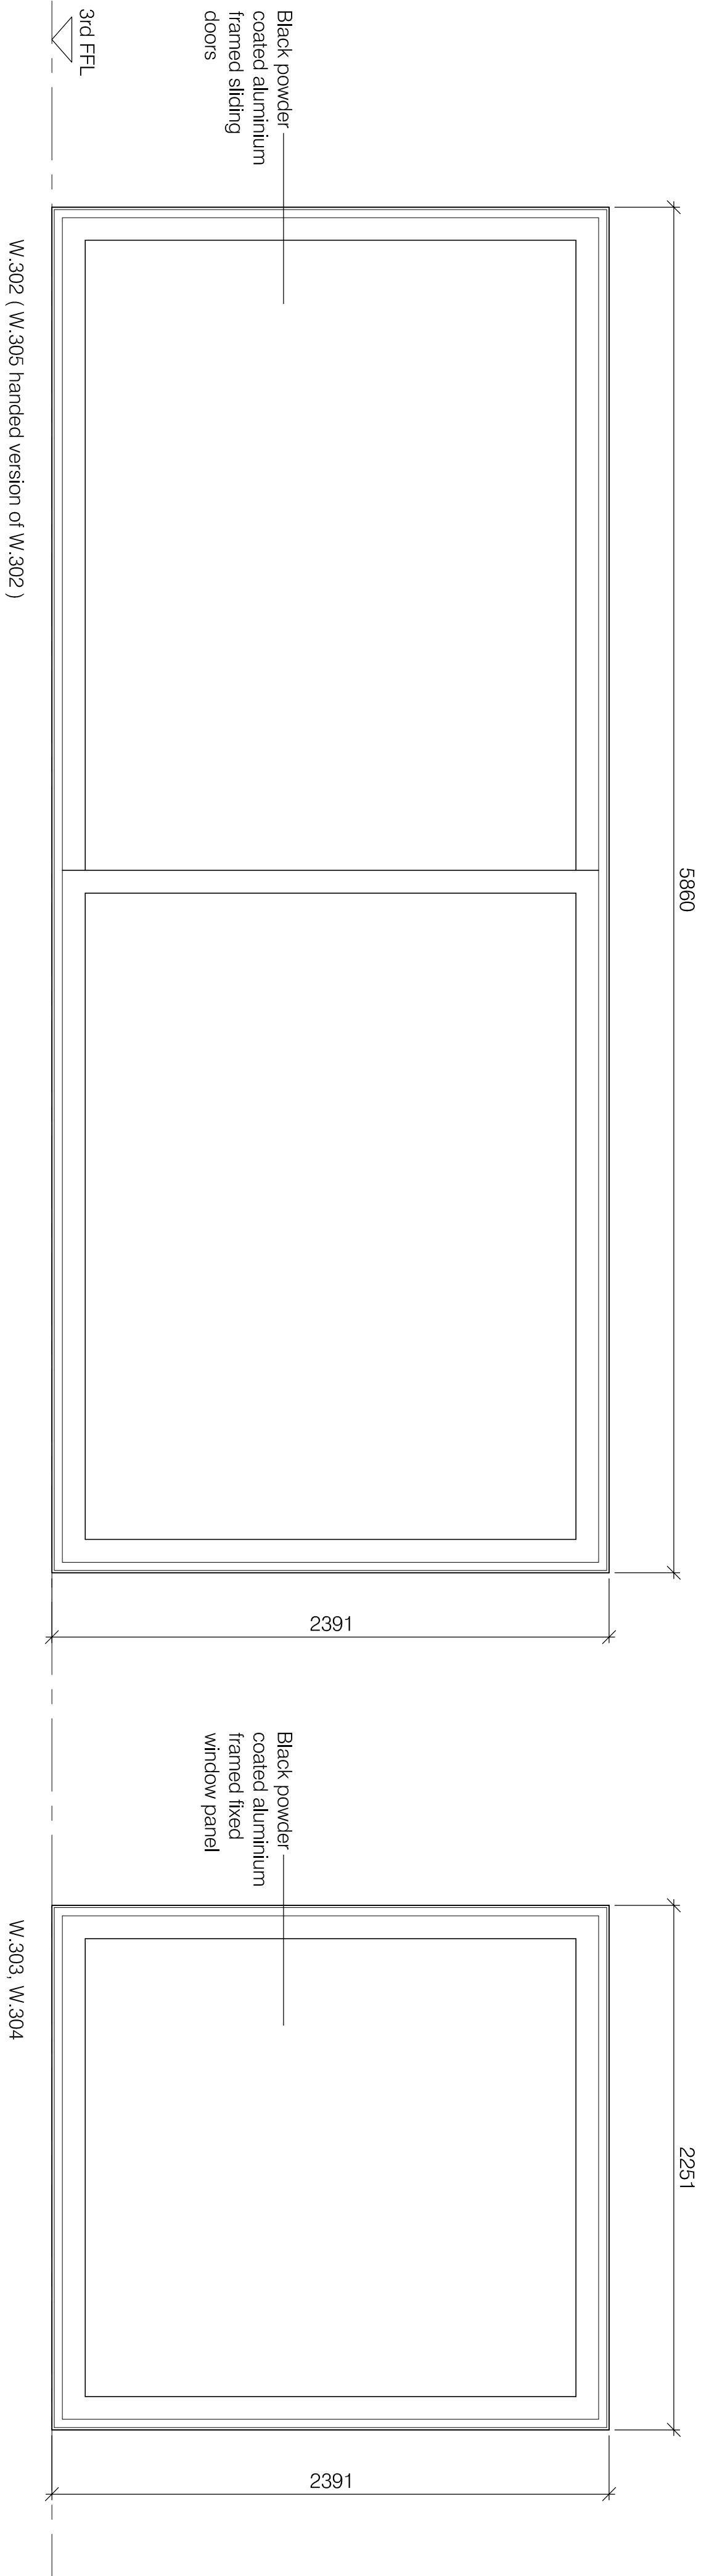

- NOTES
- All dimensions are to structural openings.
  - Site survey to be carried out to confirm all dimensions prior to manufacture.
  - All windows and doors are to have trickle ventilation - locations to be confirmed. Acoustic trickle ventilators to all windows facing in to habitable rooms.
  - All windows and doors to achieve a minimum average U value of 1.4 w/m2/k.
  - All glazed panels to have 6/12/6 double glazed units.
  - All gaps / joints between the windows and surrounding masonry are to be filled with suitable acoustic material - not expandable foam. The window frame should be sealed across the full depth of the frame and not just the edges.
  - All glazing below 800mm above FFL to be safety glass.
  - This drawing is to be read in conjunction with all g.a. plans, sections and elevations.
  - Door and window ironmongery and locking systems to be agreed.
  - All windows to have projecting cills.

Project Proposed apartments above 1 George Street, Whalley	Drawing title Window and external door schedule – Sheet 2	Scale 1:20, 1:50 @ A1	LMC Architecture Limited Architectural design services 4 Dovecote Drive, Ightenhill, Burnley, Lancashire, BB12 8XD Web - www.lmcarchitecture.co.uk	
Client Romnan Corporation	Drawing number 2232-701	Date 03.02.23		