


1:50 SCALE

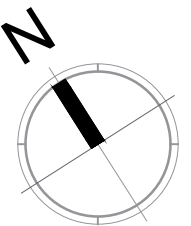

HATCH SHOWS
DEMOLITION WORKS

MATERIALS:


ROOF - SLATE ROOF TO MATCH
EXISTING.

WALLS - RED FACING BRICK TO
MATCH EXISTING.


WINDOWS - WHITE uPVC
WINDOWS TO MATCH EXISTING.

DOOR - WHITE uPVC BI-FOLD
DOOR.


ROOFLIGHTS - 980 x 550mm VELUX
ROOFLIGHTS OR SIMILAR
APPROVED.

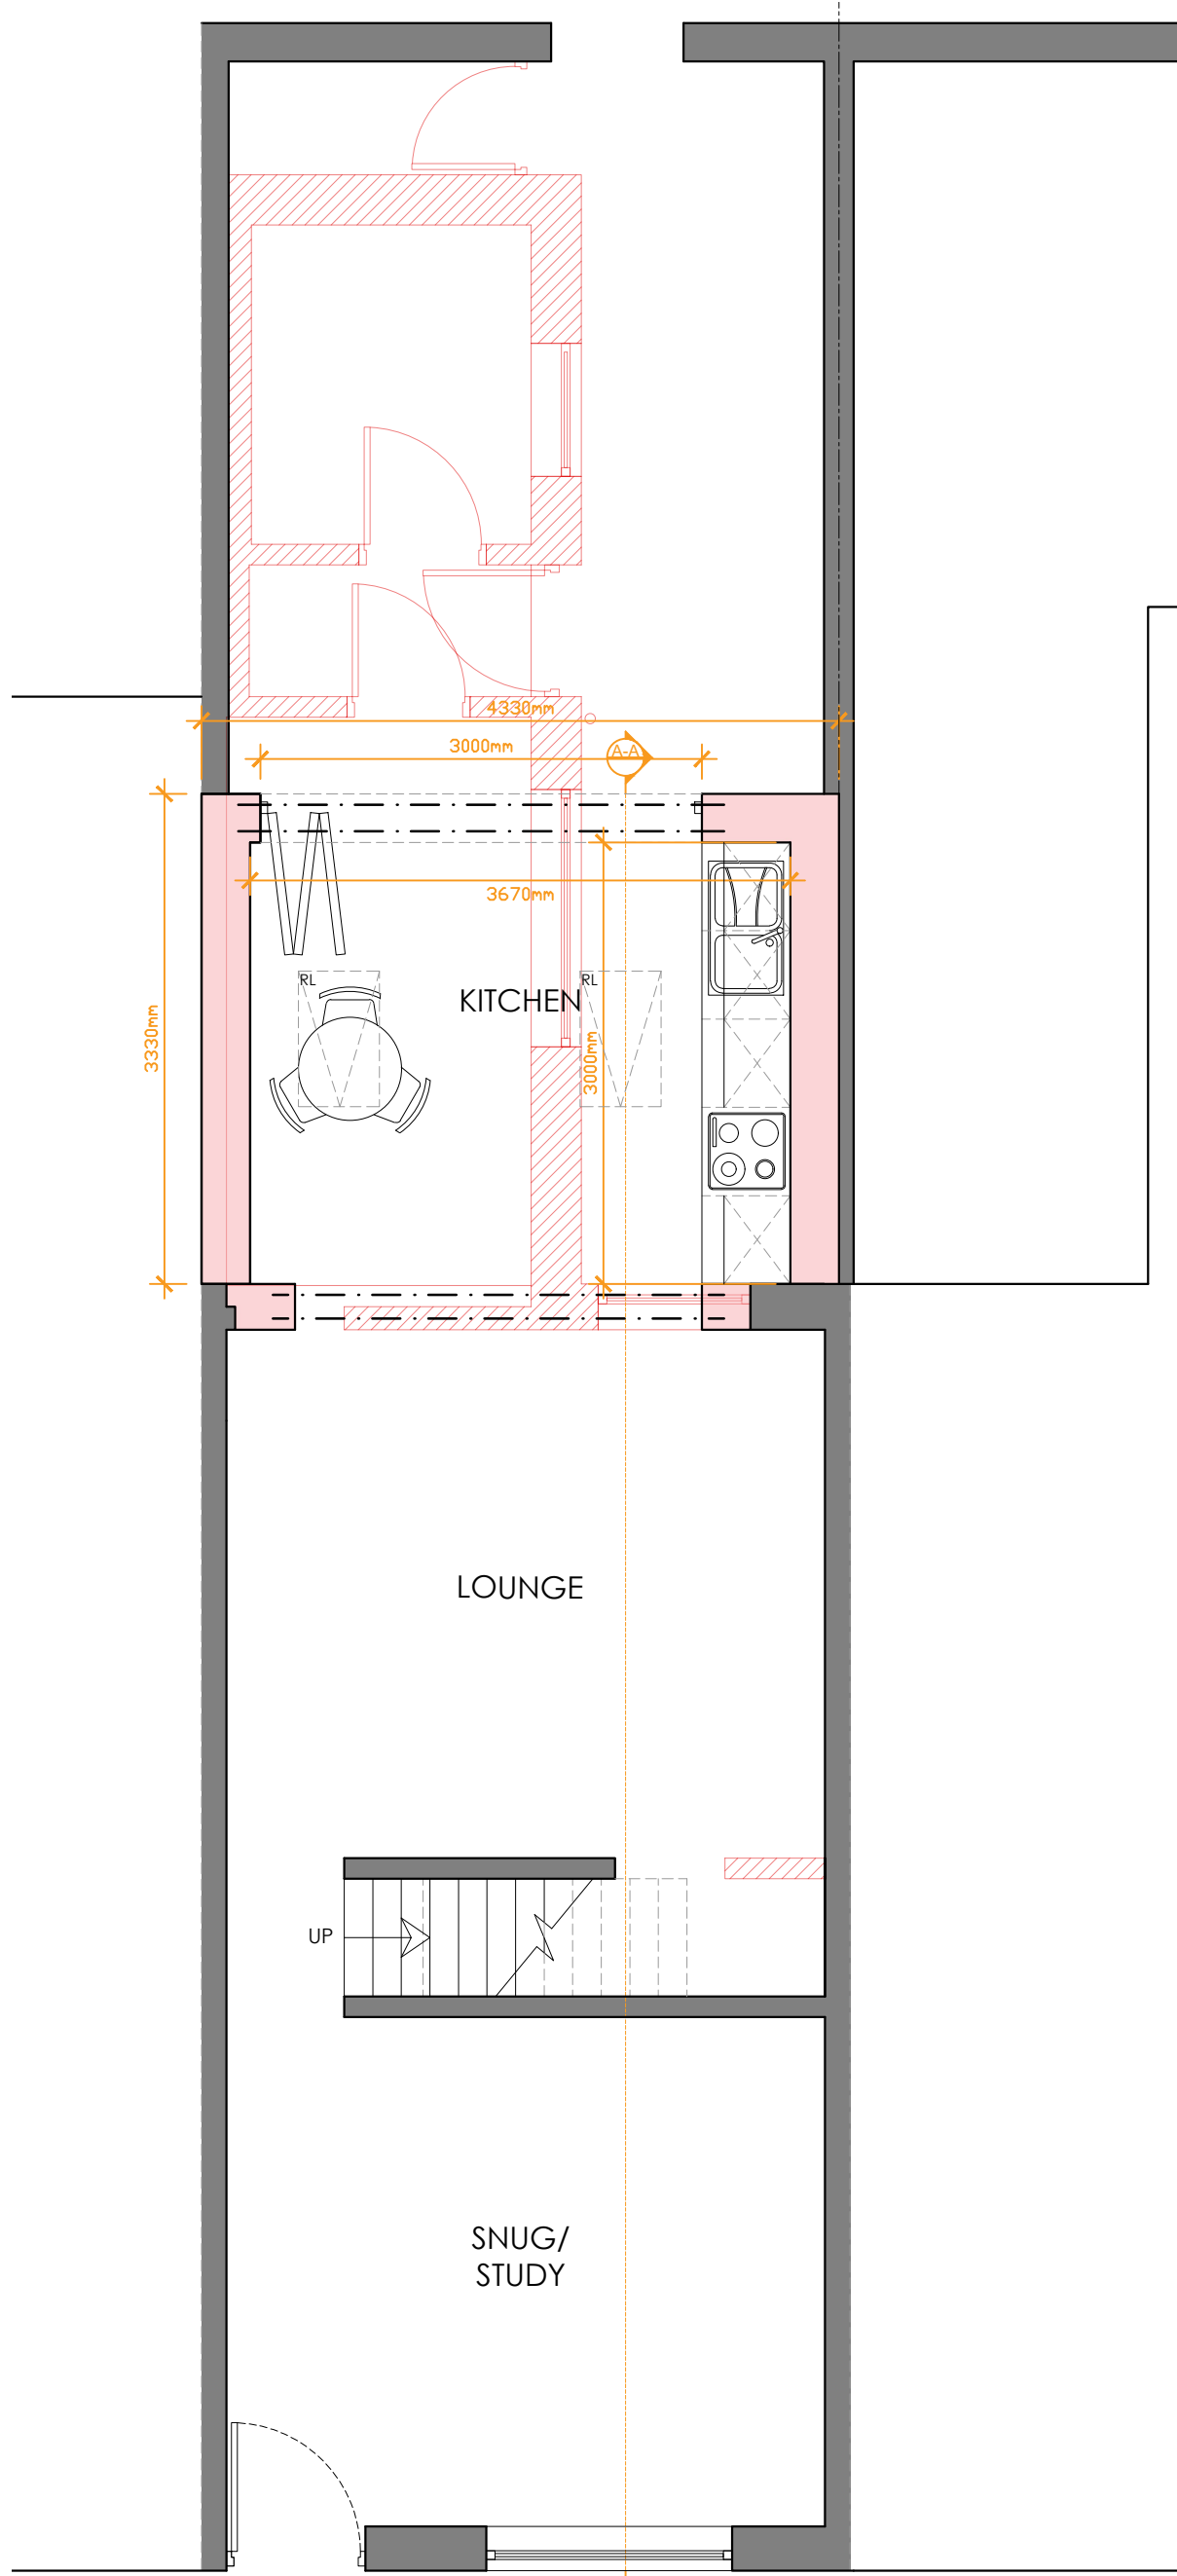

PROPOSED GROUND FLOOR PLAN
Scale 1:50

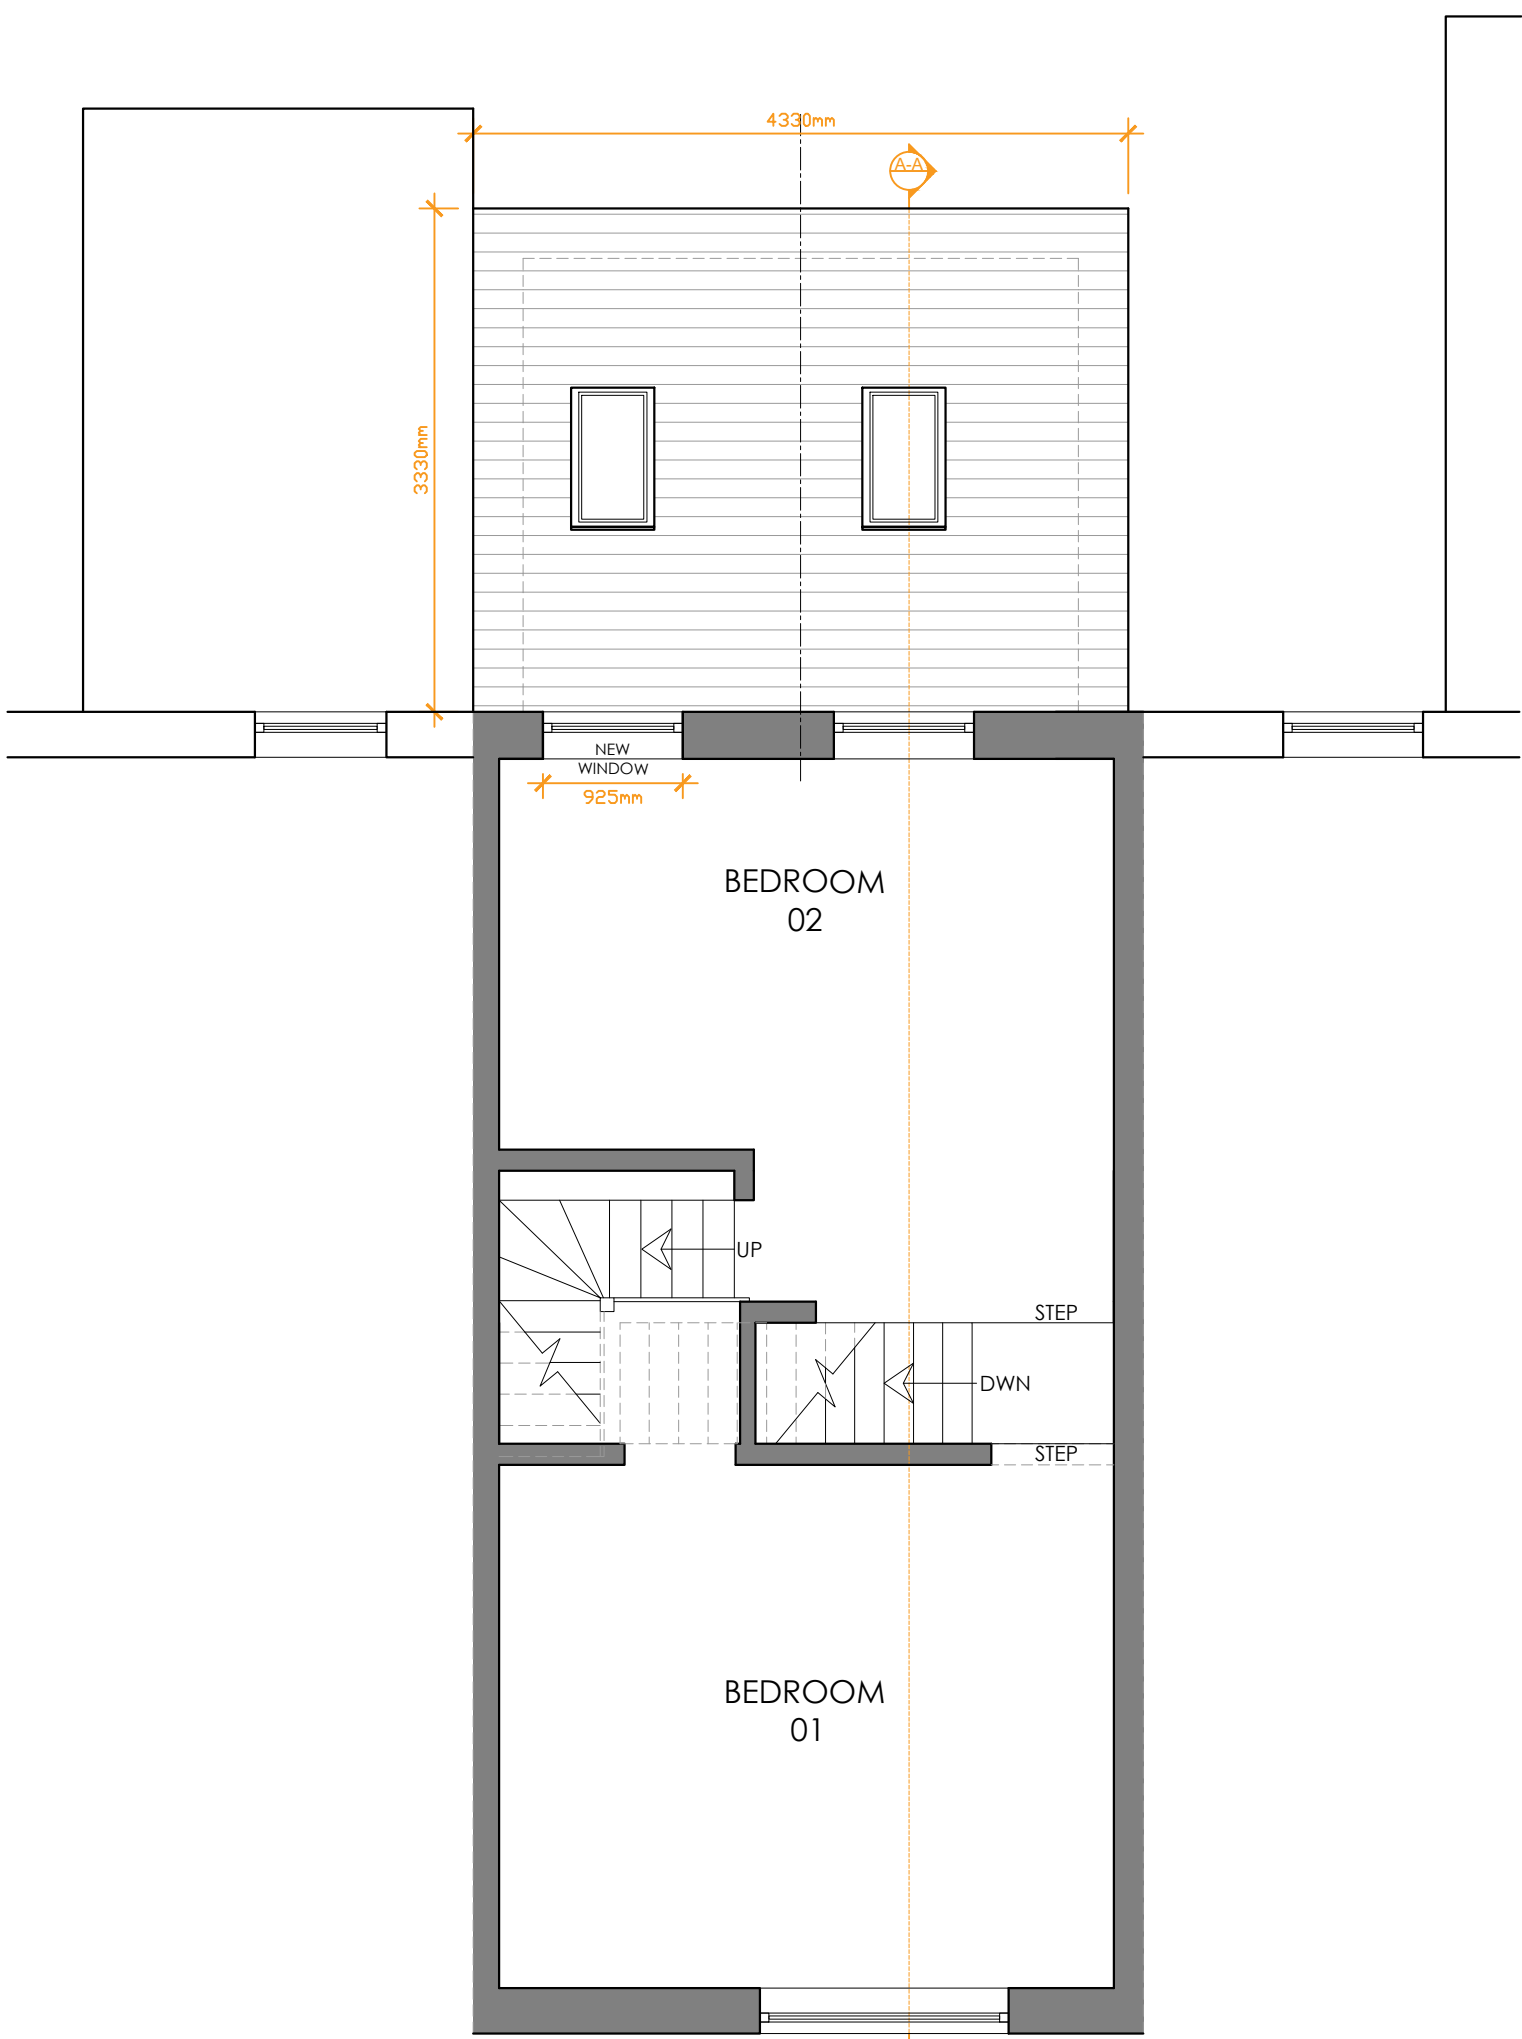


PROPOSED FIRST FLOOR PLAN
Scale 1:50

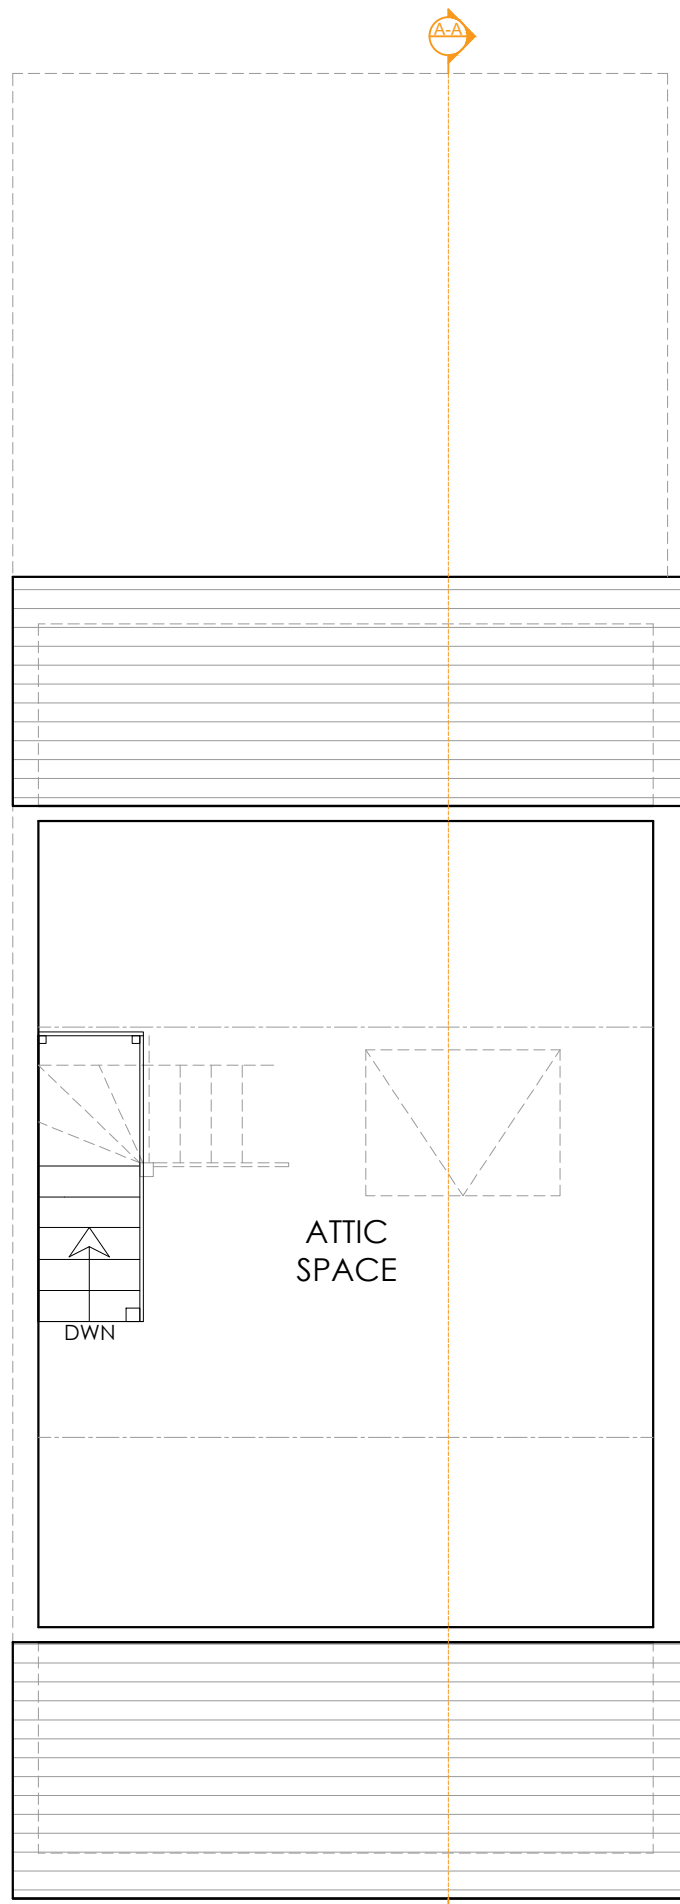

PROPOSED ATTIC PLAN
Scale 1:50



PROPOSED FRONT (NORTH EAST) ELEVATION
Scale 1:50

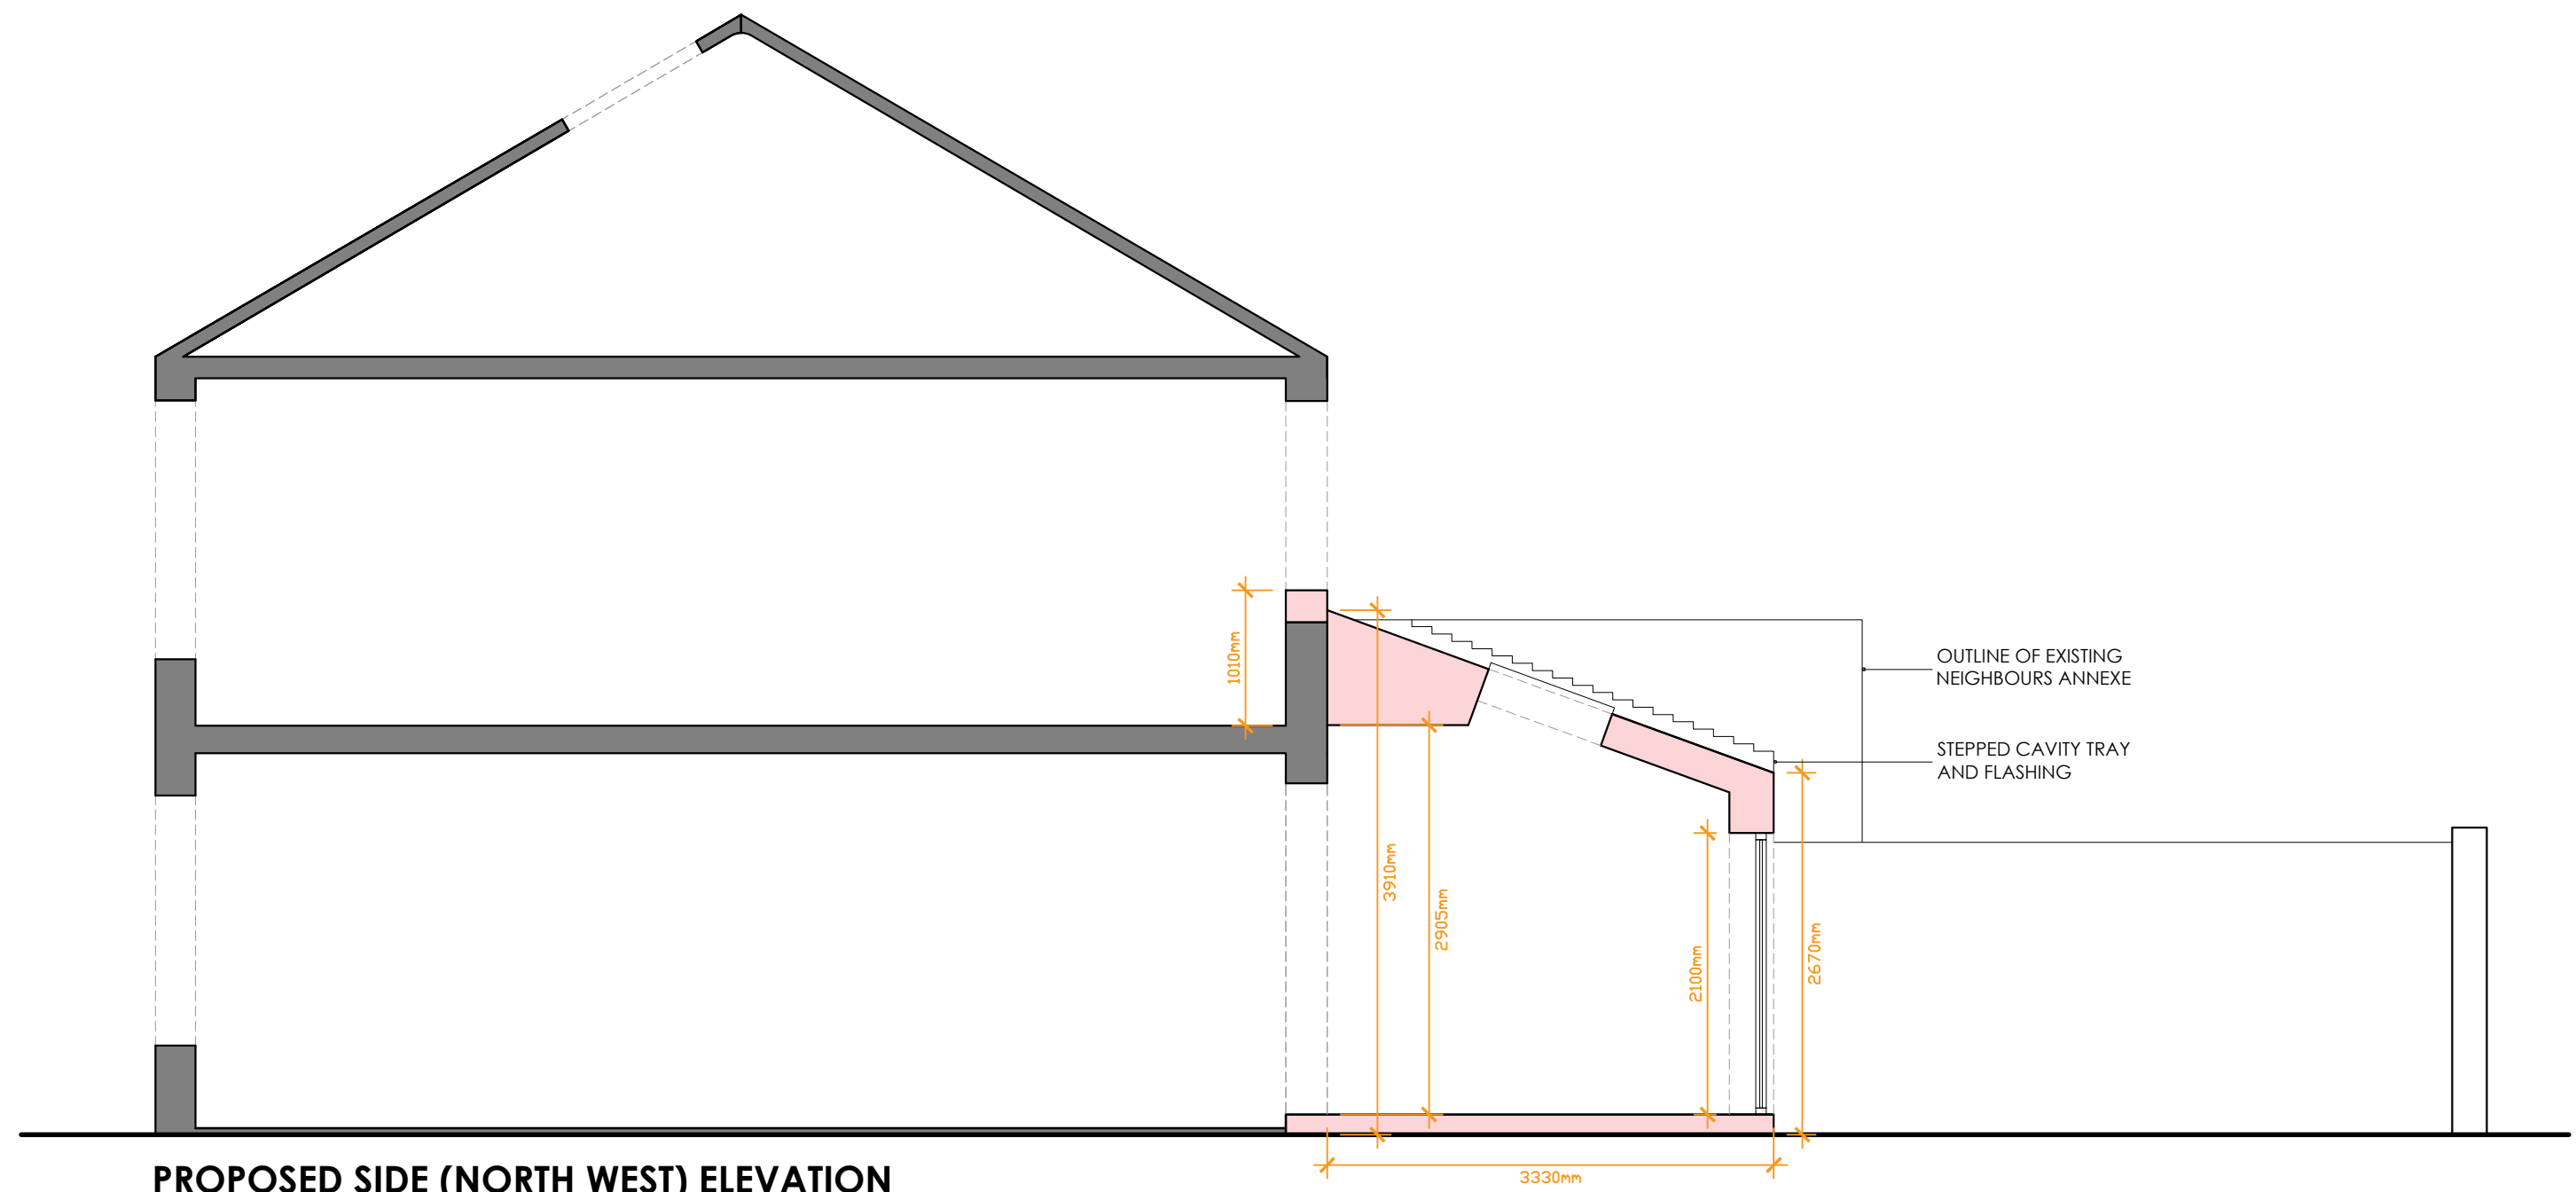

PROPOSED SIDE (NORTH WEST) ELEVATION
Scale 1:50



PROPOSED REAR (SOUTH WEST) ELEVATION
Scale 1:50

C	TdM	AMENDMENTS AS REQUESTED BY PLANNING.	19/05/23
B	TdM	GROUND FLOOR EXTENSION REDUCED AS PER PLANNING COMMENTS.	02/05/23
A	TdM	DIMS ADDED AS REQUESTED BY PLANNING.	31/03/23

no.	by	revision	date
-----	----	----------	------

Client
Mr Waterhouse

Job Title
Proposed Alterations and Extension
3 Fort Street
Clitheroe
BB7 1BY

Drawing Title
Proposed floor plans,
elevations & part section

Scale	Date	Drawn
1:50 @A1	MAY '23	TdM

spa
SUNDERLAND PEACOCK & ASSOCIATES LTD.
HAZELMERE, PEARLICO ROAD, CLITHEROE
LANCASHIRE, BB7 2AG
T 01200 423178 F 01200 427328
E info@sunderlandpeacock.com
www.sunderlandpeacock.com



6866 -P01C