

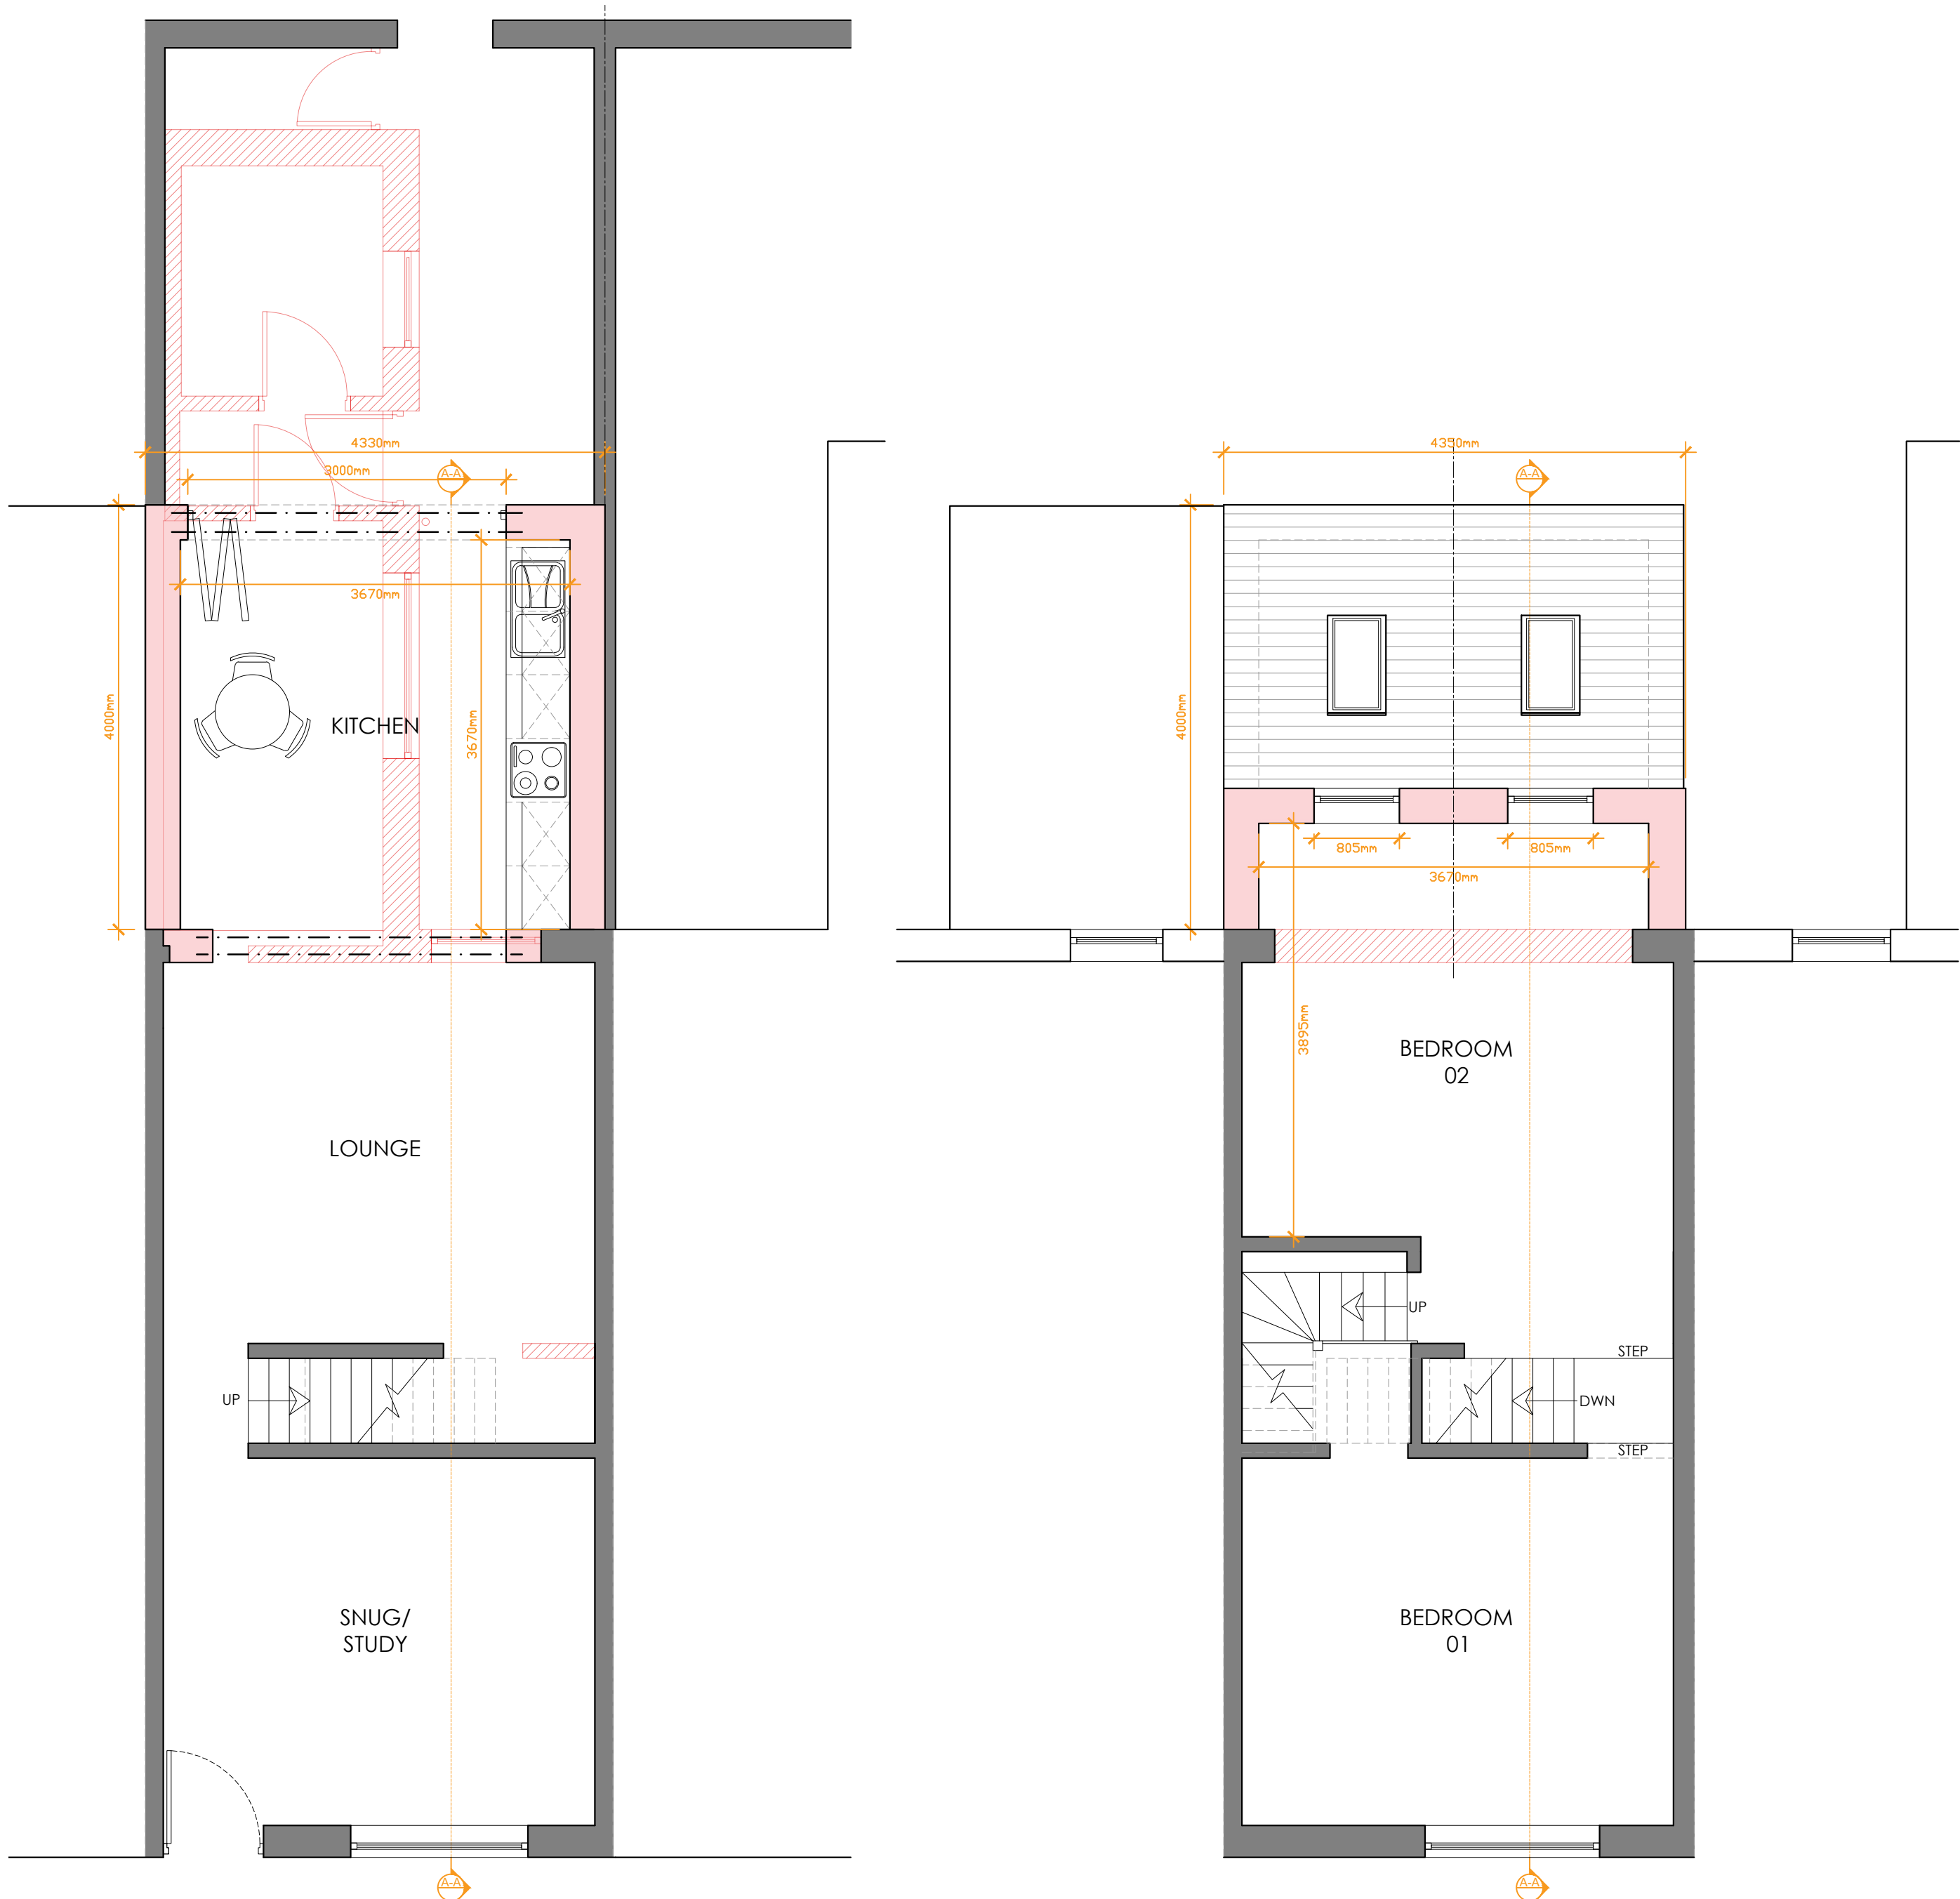



1:50 SCALE

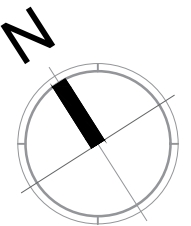

PROPOSED GROUND FLOOR PLAN
Scale 1:50

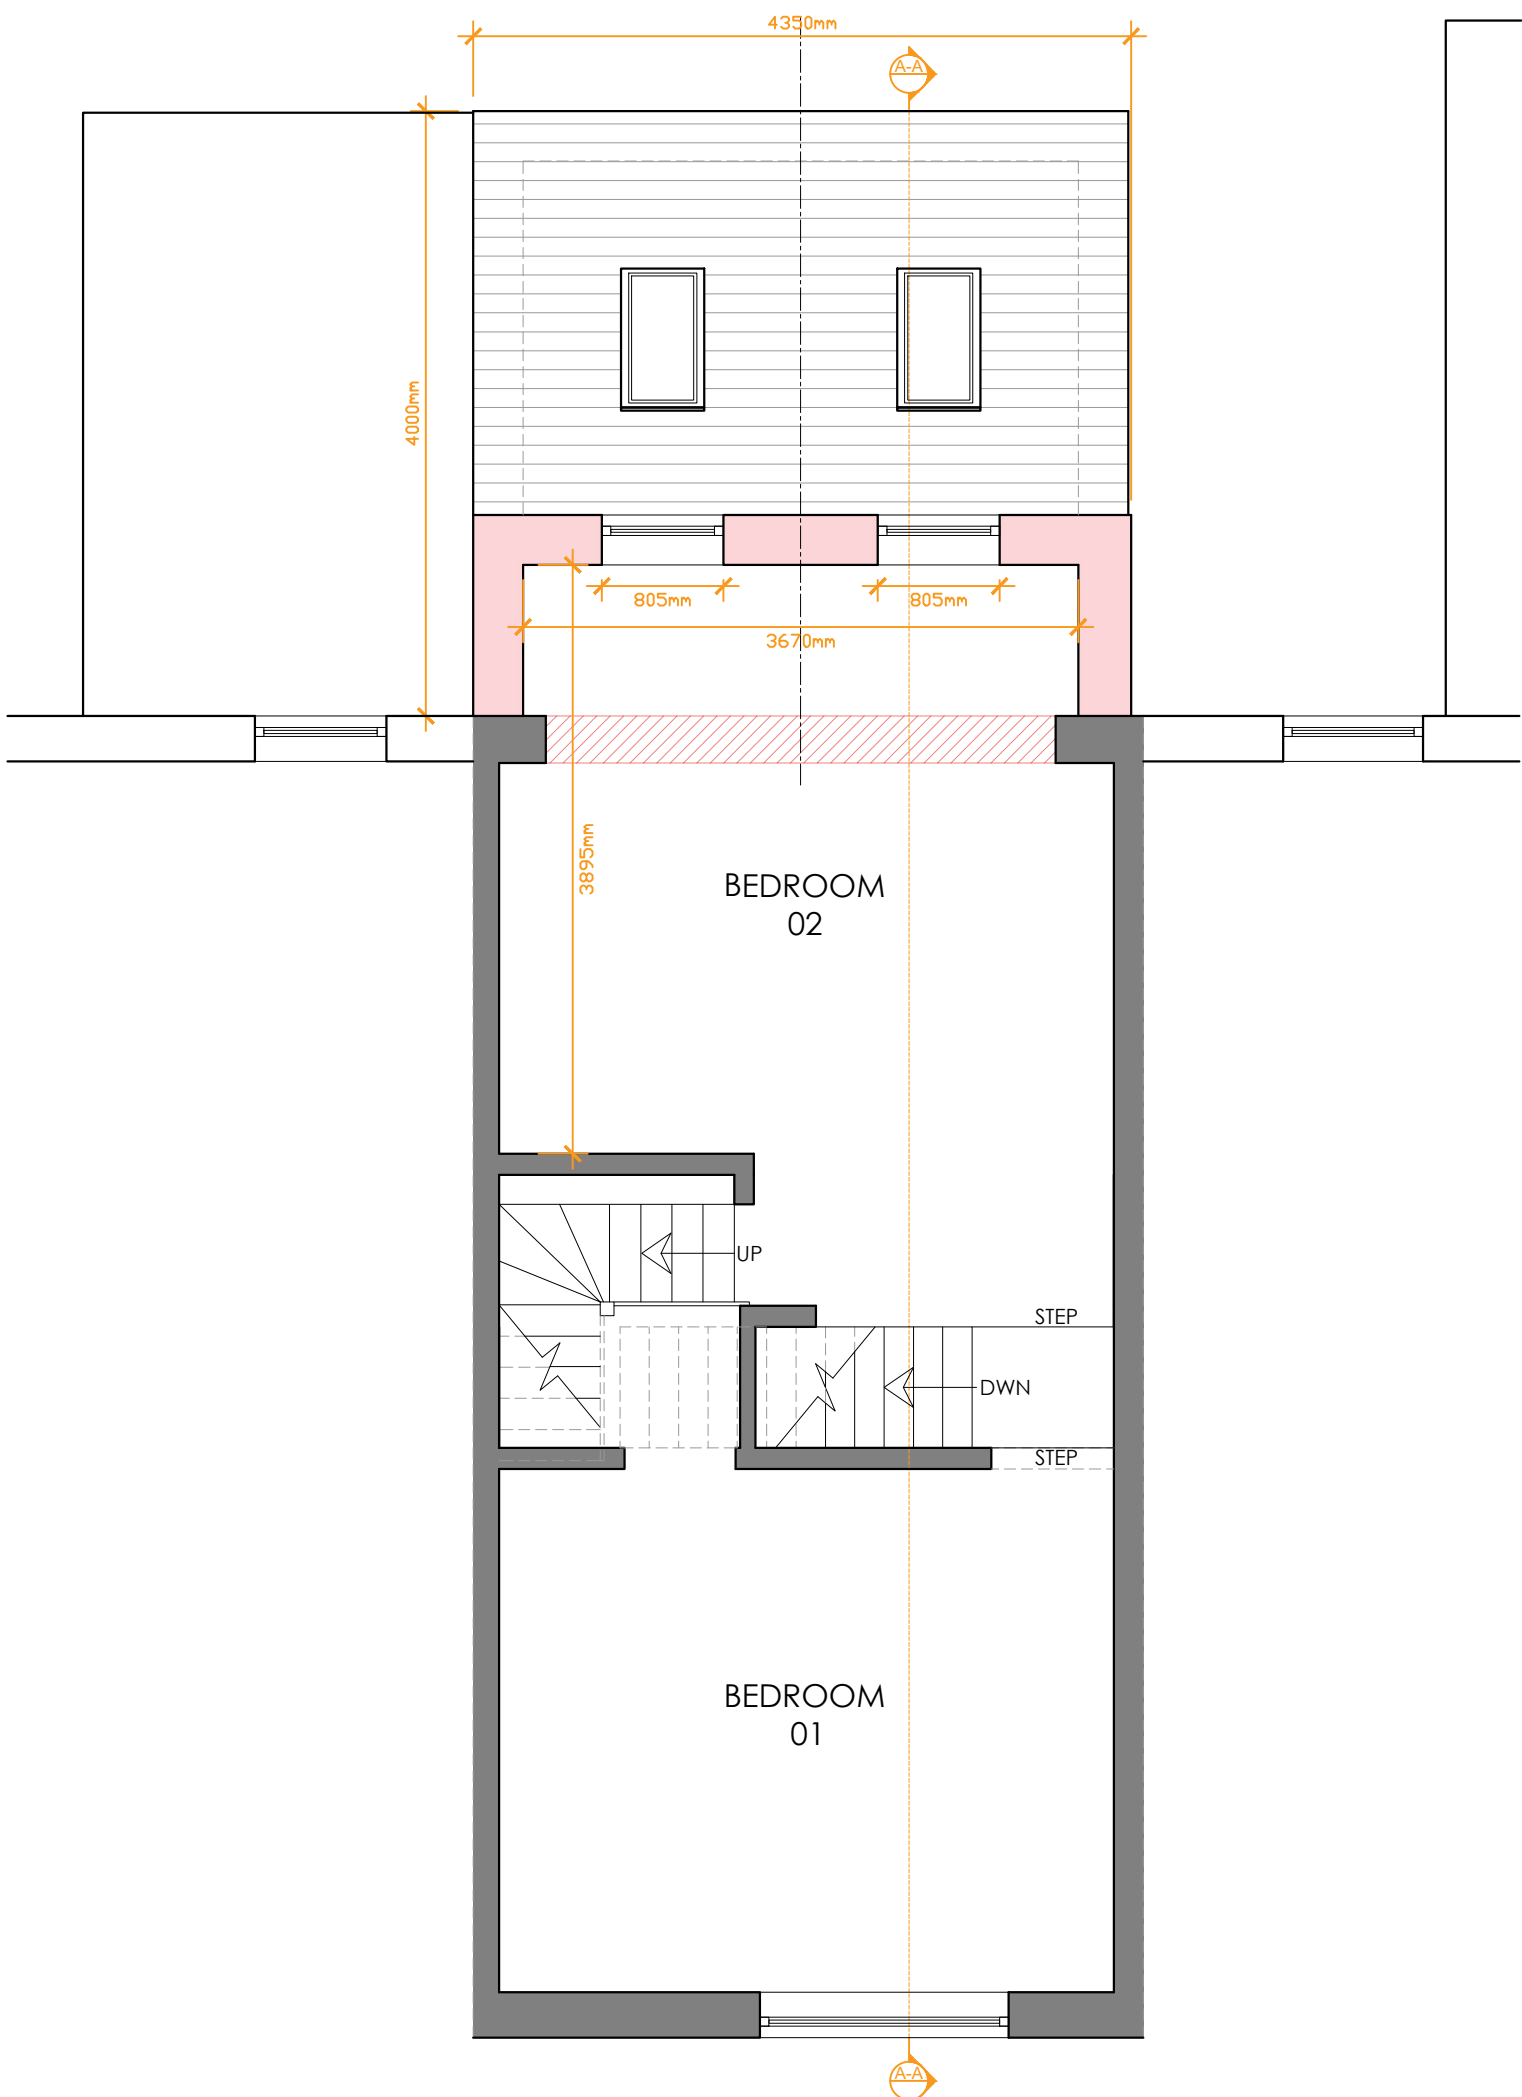


PROPOSED FIRST FLOOR PLAN
Scale 1:50

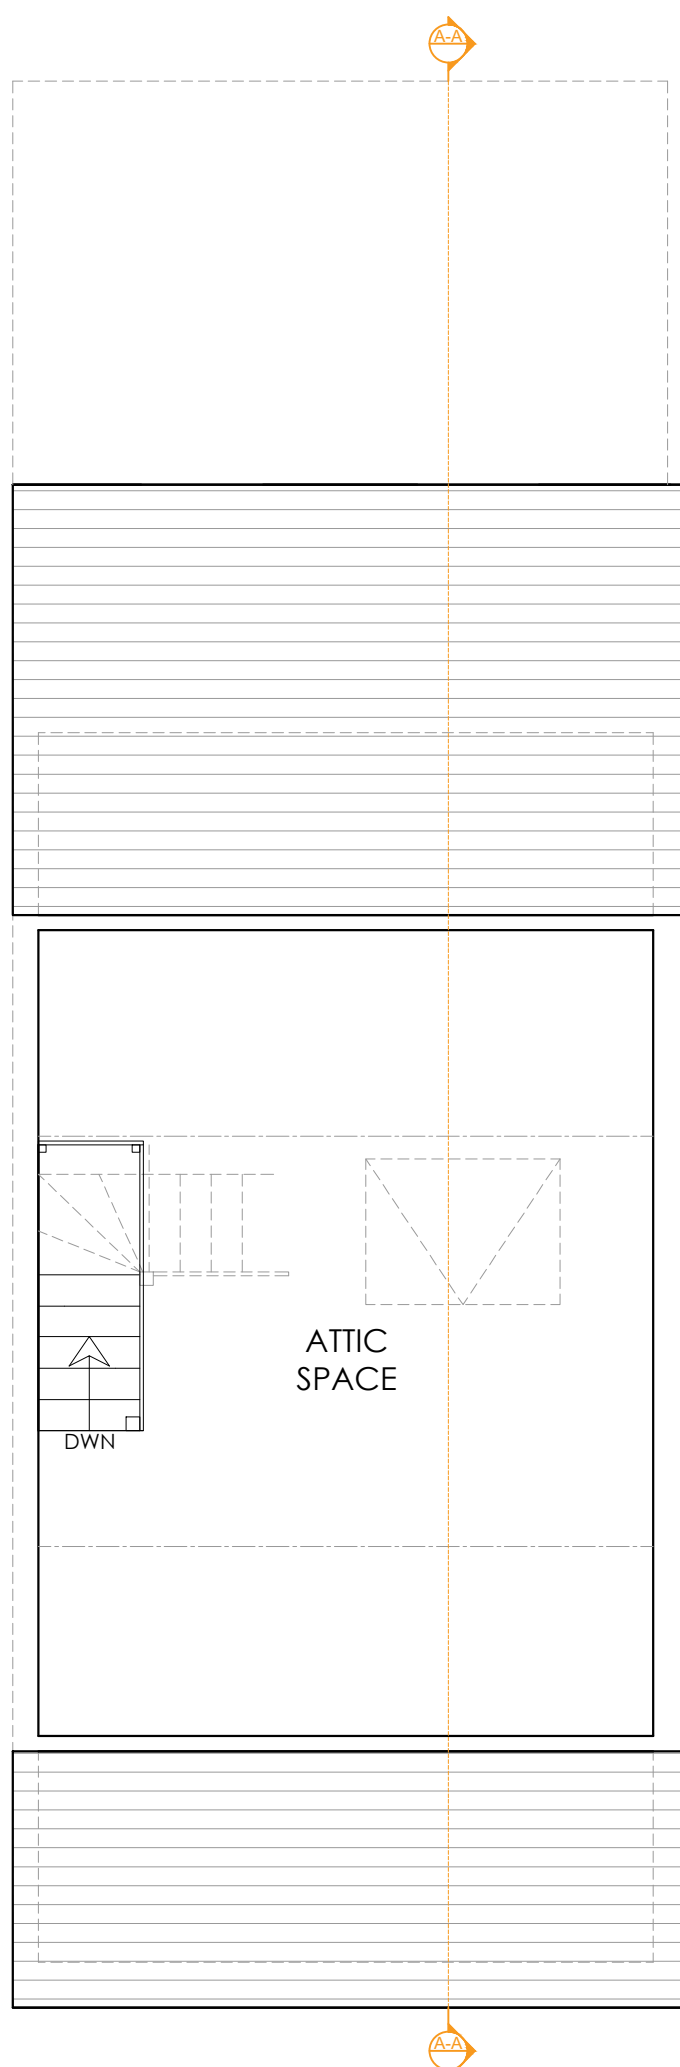


PROPOSED ATTIC PLAN
Scale 1:50



PROPOSED FRONT (NORTH EAST) ELEVATION
Scale 1:50

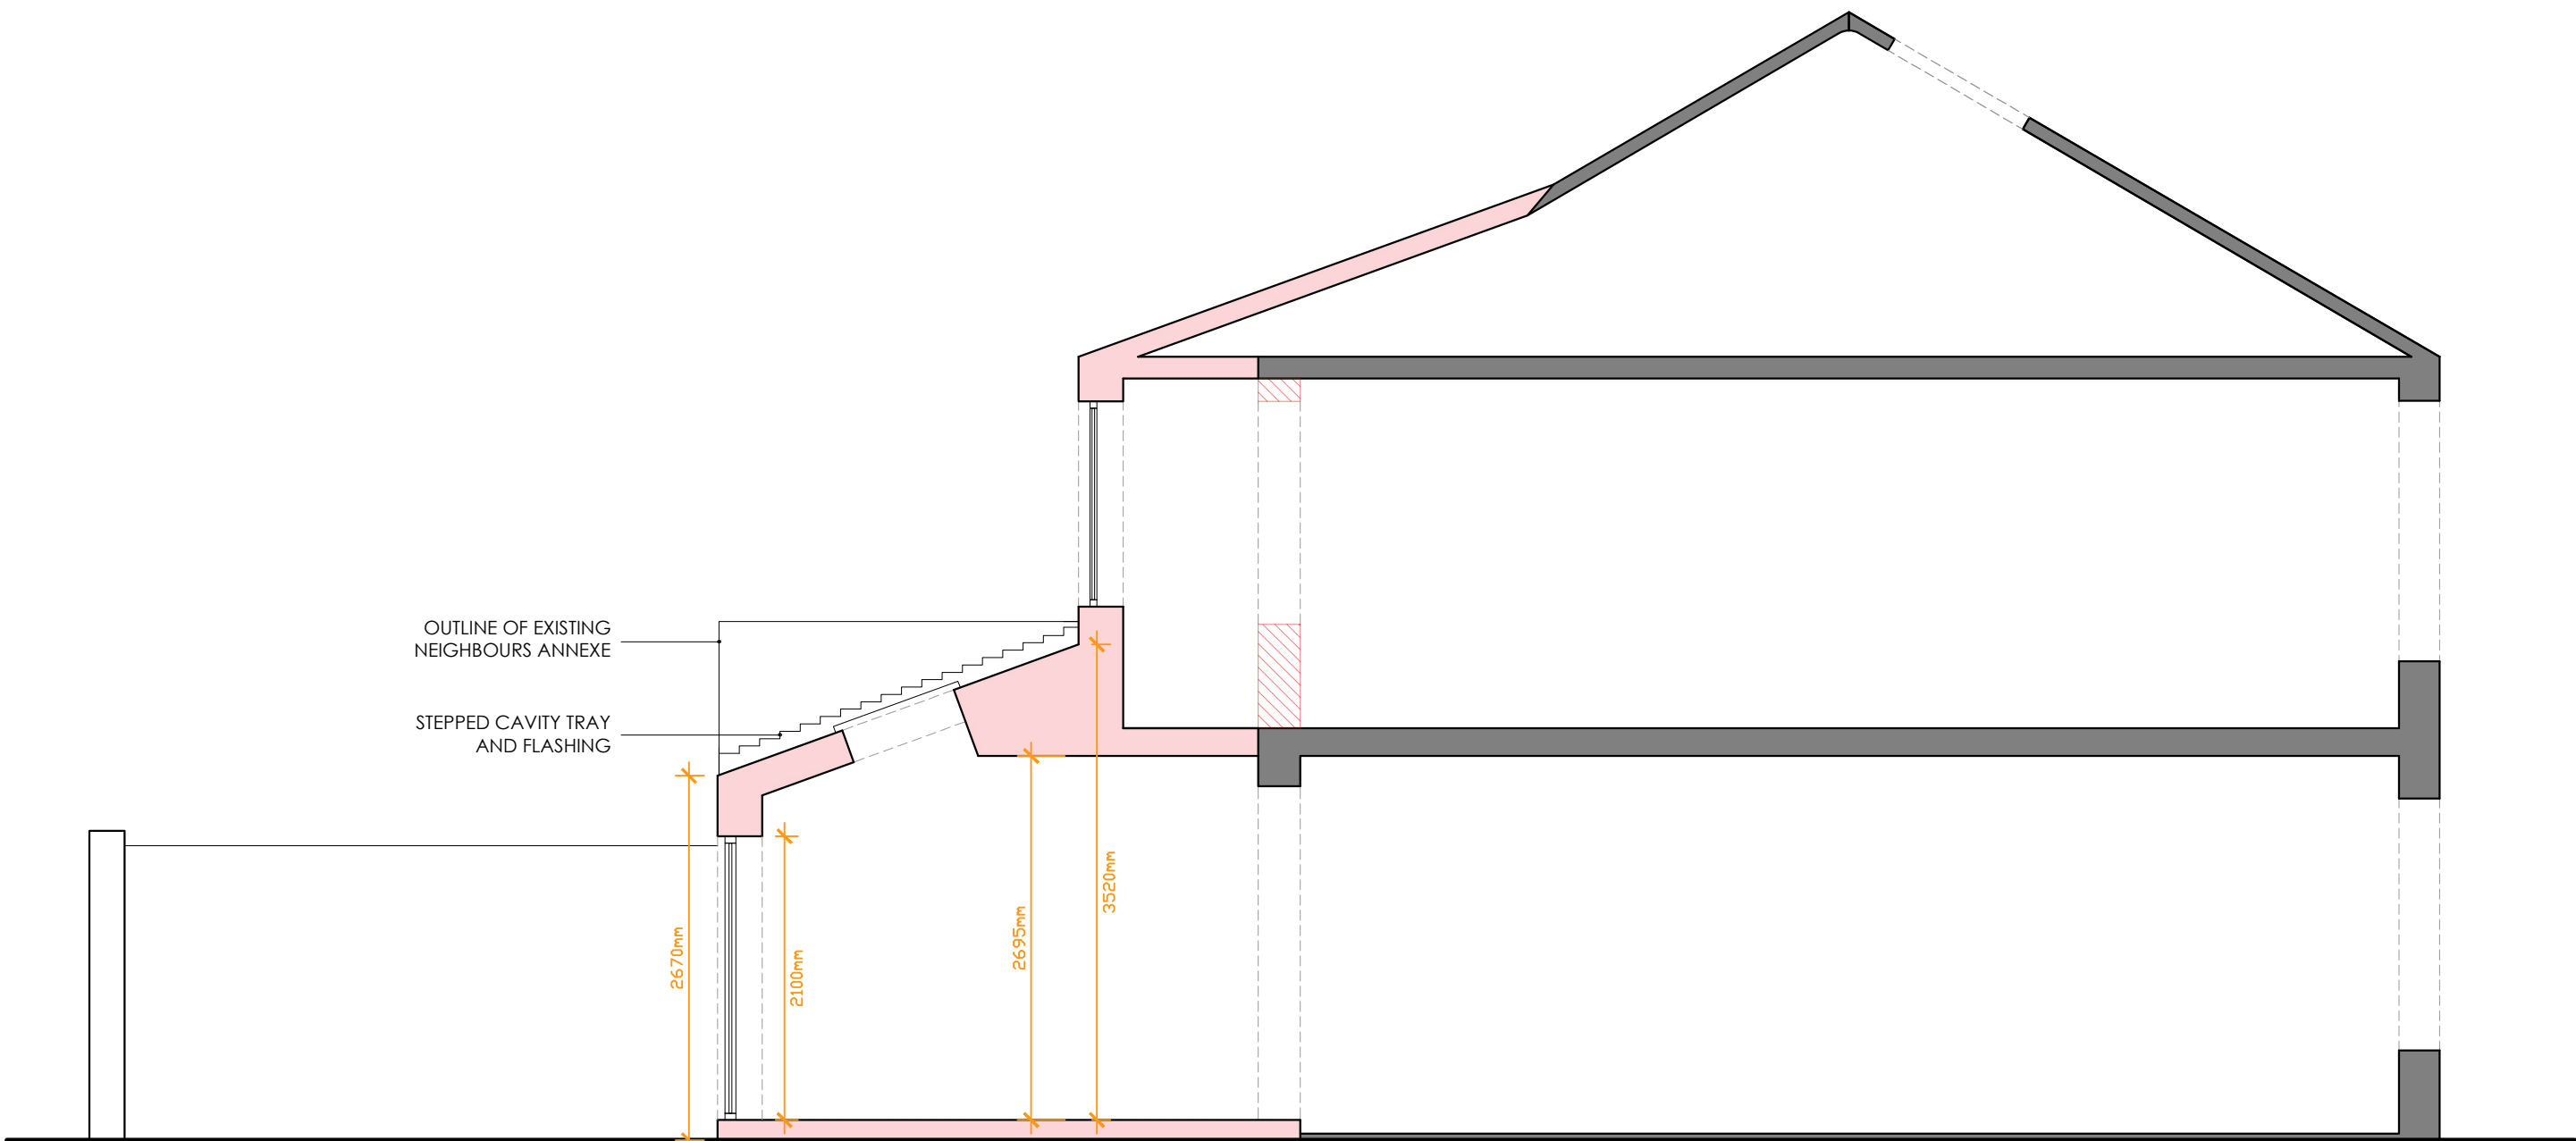

PROPOSED SIDE (NORTH WEST) ELEVATION
Scale 1:50

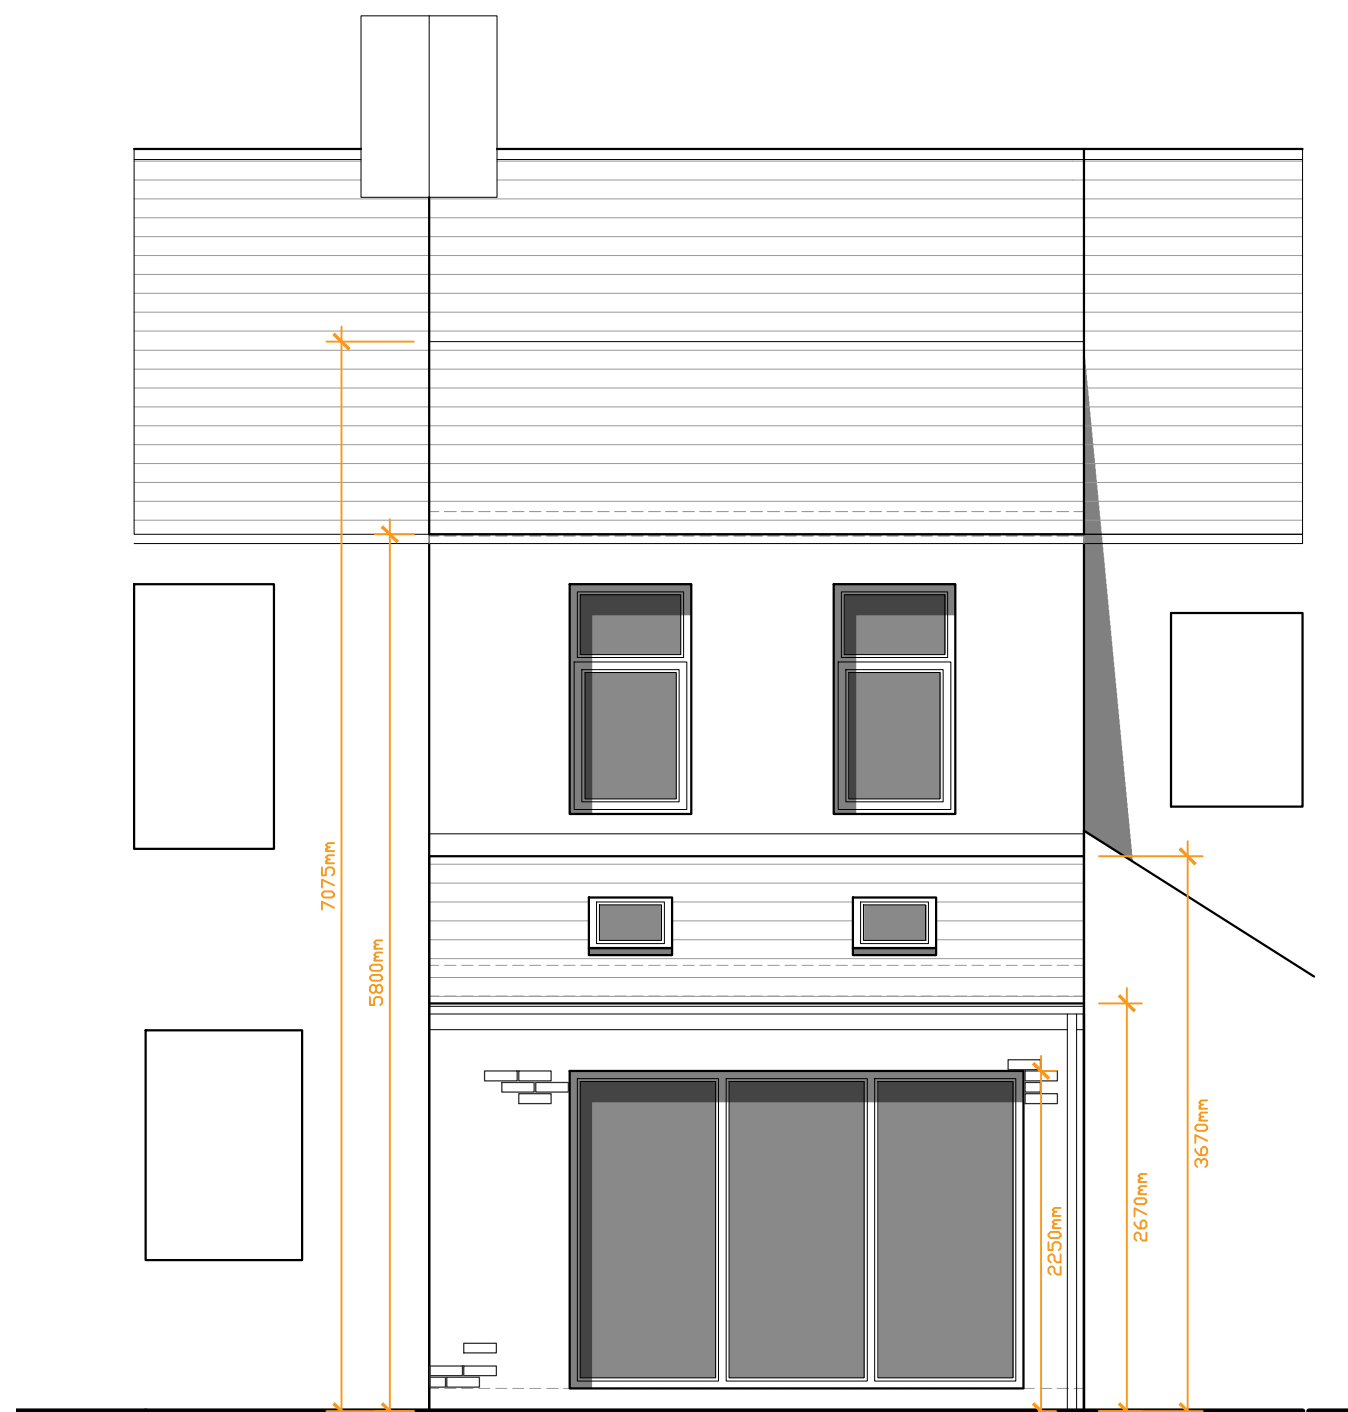

PROPOSED REAR (SOUTH WEST) ELEVATION
Scale 1:50

HATCH SHOWS
DEMOLITION WORKS

MATERIALS:

ROOF - SLATE ROOF TO MATCH
EXISTING.

WALLS - RED FACING BRICK TO
MATCH EXISTING.

WINDOWS - WHITE UPVC
WINDOWS TO MATCH EXISTING.

DOOR - WHITE UPVC BI-FOLD
DOOR.

ROOFLIGHTS - 980 x 550mm VELUX
ROOFLIGHTS OR SIMILAR
APPROVED.

A TdM DIMS ADDED AS REQUESTED BY PLANNING. 31.03.23

no. by revision date

Client

Mr Waterhouse

Job Title

Proposed Alterations and Extension
3 Fort Street
Clitheroe
BB7 1BY

Drawing Title
Proposed floor plans,
elevations & part section

Scale Date Drawn
1:50 @A1 MAR '23 TdM

spa
SUNDERLAND PEACOCK & ASSOCIATES LTD.
HAZELMERE, PEARLICO ROAD, CLITHEROE
LANCASHIRE, BB7 2AG
T 01200 423178 F 01200 427328
E info@sunderlandpeacock.com
www.sunderlandpeacock.com



6866 -P01a