


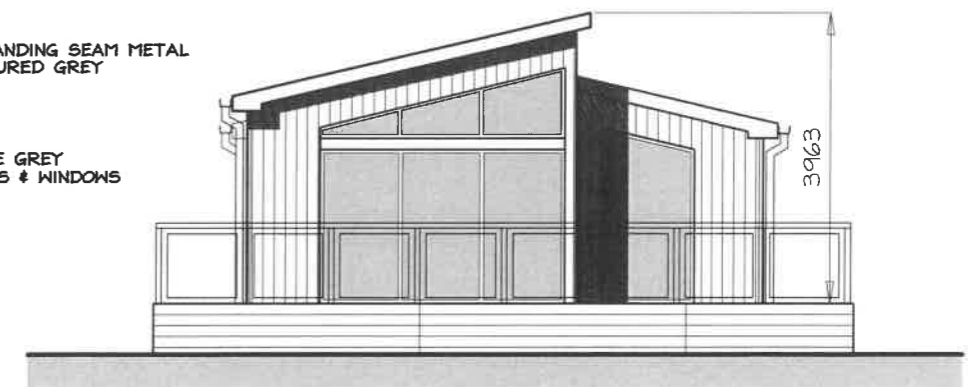


north east elevation

SLATE FEATURE SURROUND

1100mm HIGH GLASS BALUSTRADE AROUND RAISED DECK. DECKING TO BE FINISHED IN GREY COMPOSITE BOARDS




north west elevation

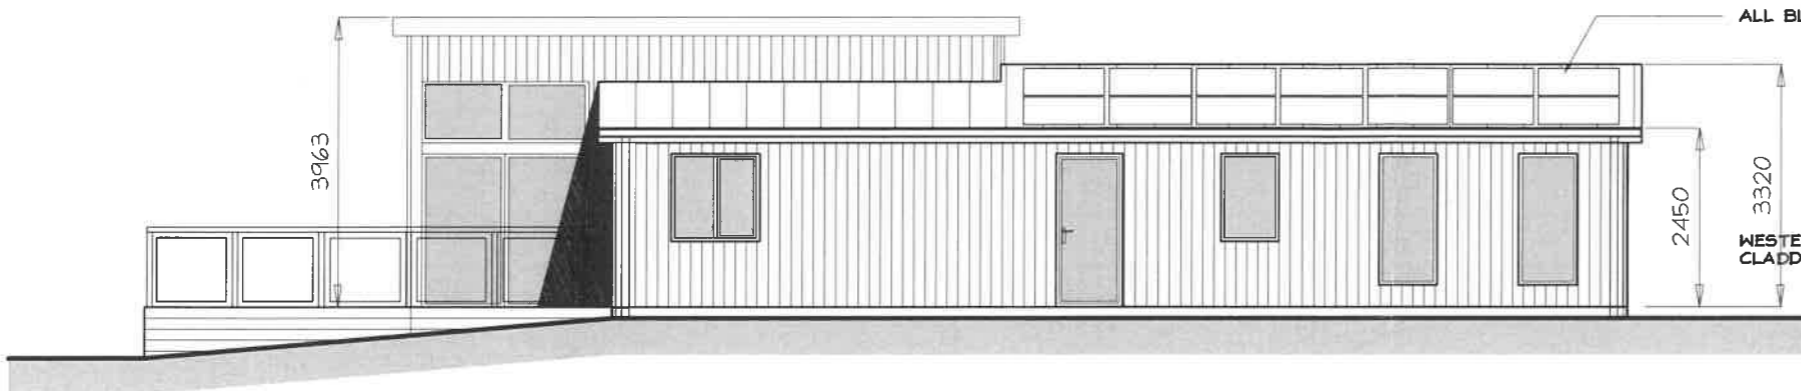


south west elevation

ALL BLACK MONO SOLAR PANELS

WESTERN RED CEDAR CLADDING

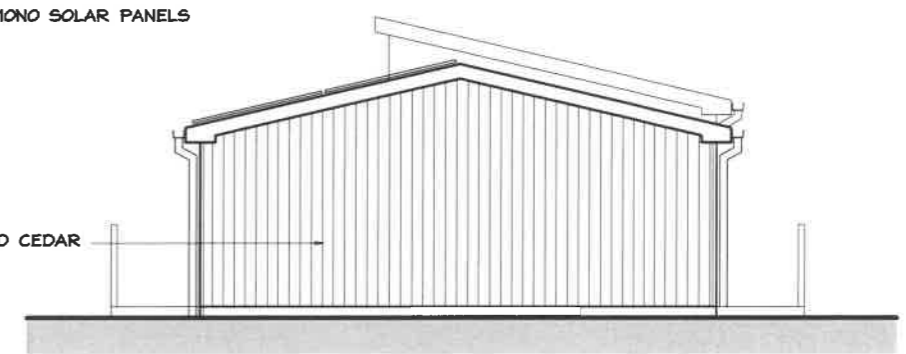

south east elevation

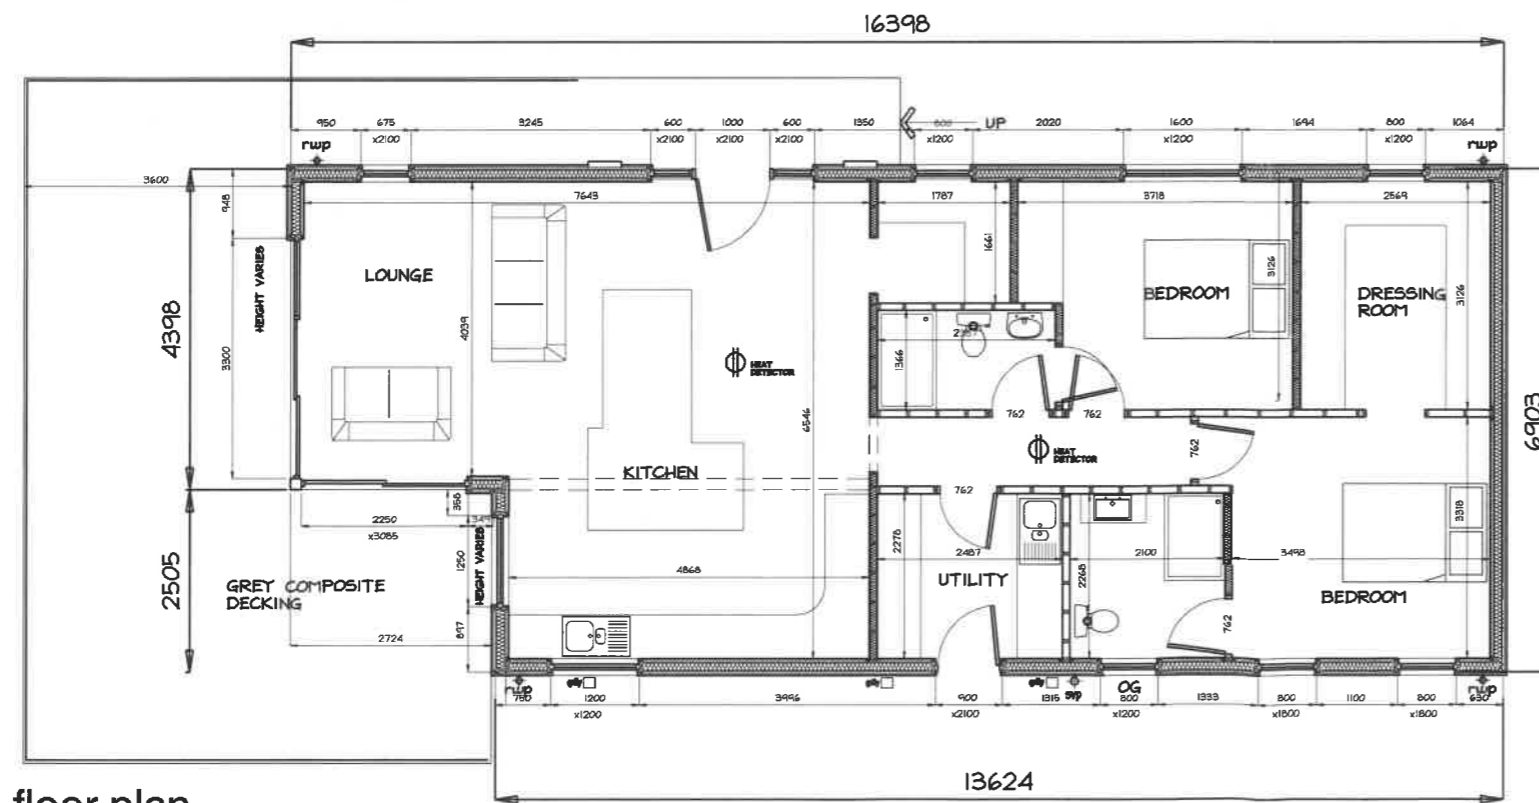

floor plan

320230281P

Revisions	
Project:	PROPOSED HOLIDAY HOME AT, MORANS FARM, PENDLETON ROAD, WISWELL
Drawing:	LODGE 3
Client:	MRS L. SAGAR

adm design

Royds House, Harden Road, Kelbrook, Barnoldswick, Lancs. BB18 6TS
Tel: 07431 557214 - Email: admdesign@btconnect.com

Scale(s)	1:100 @ A3	Date	MARCH 2023
Drawing no.	ADM/23/04/04	Rev.	