
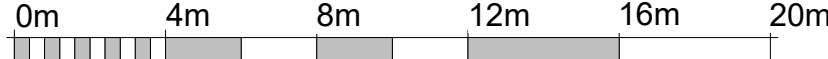


Layout based upon Taylor Wimpey planning application 21/095112

Understood this area is a landscape buffer as part of masterplan

PV panels shown as guided by M&E Consultant.

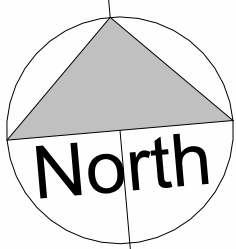

VISUAL SCALE 1:200

DRAWING REVISIONS				
REV	DESCRIPTION	DATE	BY	CHK
A	Drawings updated to suit general comments from client. Amendments include riser positions being indicated, additional doors being added & re-conguration of the servery and dining layout.	18.01.23	JA	TE
B	Roof pitch changed from 35° to 30° as per client comments with drawing updated to suit.	26.01.23	JA	TE
C	General amendments made including wall vent locations indicatively shown on drawing. PV panel numbers updated as guided by M&E Consultant. Landscaping co-ordinated to suit TEL Landscape drawings.	24.03.23	JA	TE

NOTES
DO NOT SCALE. USE FIGURED DIMENSIONS ONLY.
ALL DIMENSIONS TO BE VERIFIED ON SITE PRIOR TO THE COMMENCEMENT OF ANY WORK OR THE PRODUCTION OF ANY SHOP DRAWING. ALL DISCREPANCIES TO BE REPORTED TO THE ARCHITECT.
THIS DRAWING IS TO BE READ IN CONJUNCTION WITH ALL RELATED ARCHITECTS AND ENGINEERS DRAWINGS AND ANY OTHER RELEVANT INFORMATION.
THIS DRAWING IS COPYRIGHT © OF DWA ARCHITECTS (LONDON) LTD.

DWA Architects (London) Ltd
Cyclops House
Link Business Park
York
United Kingdom
YO10 3JB
01904 544 400
dwa@dwa-architects.co.uk
www.dwa-architects.co.uk

GMS
100
2001 - 2025
Certificate No. 7700200

CLIENT Eric Wright Group			
PROJECT Proposed Care Home, Standen Central Site, Clitheroe			
DRAWING TITLE Proposed Roof Plan			
DWA PROJECT NO. G5709	DWA DWG NO. 103	REV C	
DRAWING STATUS PLANNING			
SCALE 1 : 200 @ A1	DATE 13.01.23	DRAWN BY JA	CHECKED BY TE
BIM JOB NO. 220018			
SUITABILITY CODE SUITABILITY DESCRIPTION			
DOCUMENT NAME (BS EN ISO 19650) 220018-DWA-XX-XX-DR-A-103-C-Proposed Roof Plan			

Proposed Roof Plan

1 : 200