



PROPOSED FRONT ELEVATION. (1:50).





PROPOSED REAR ELEVATION.

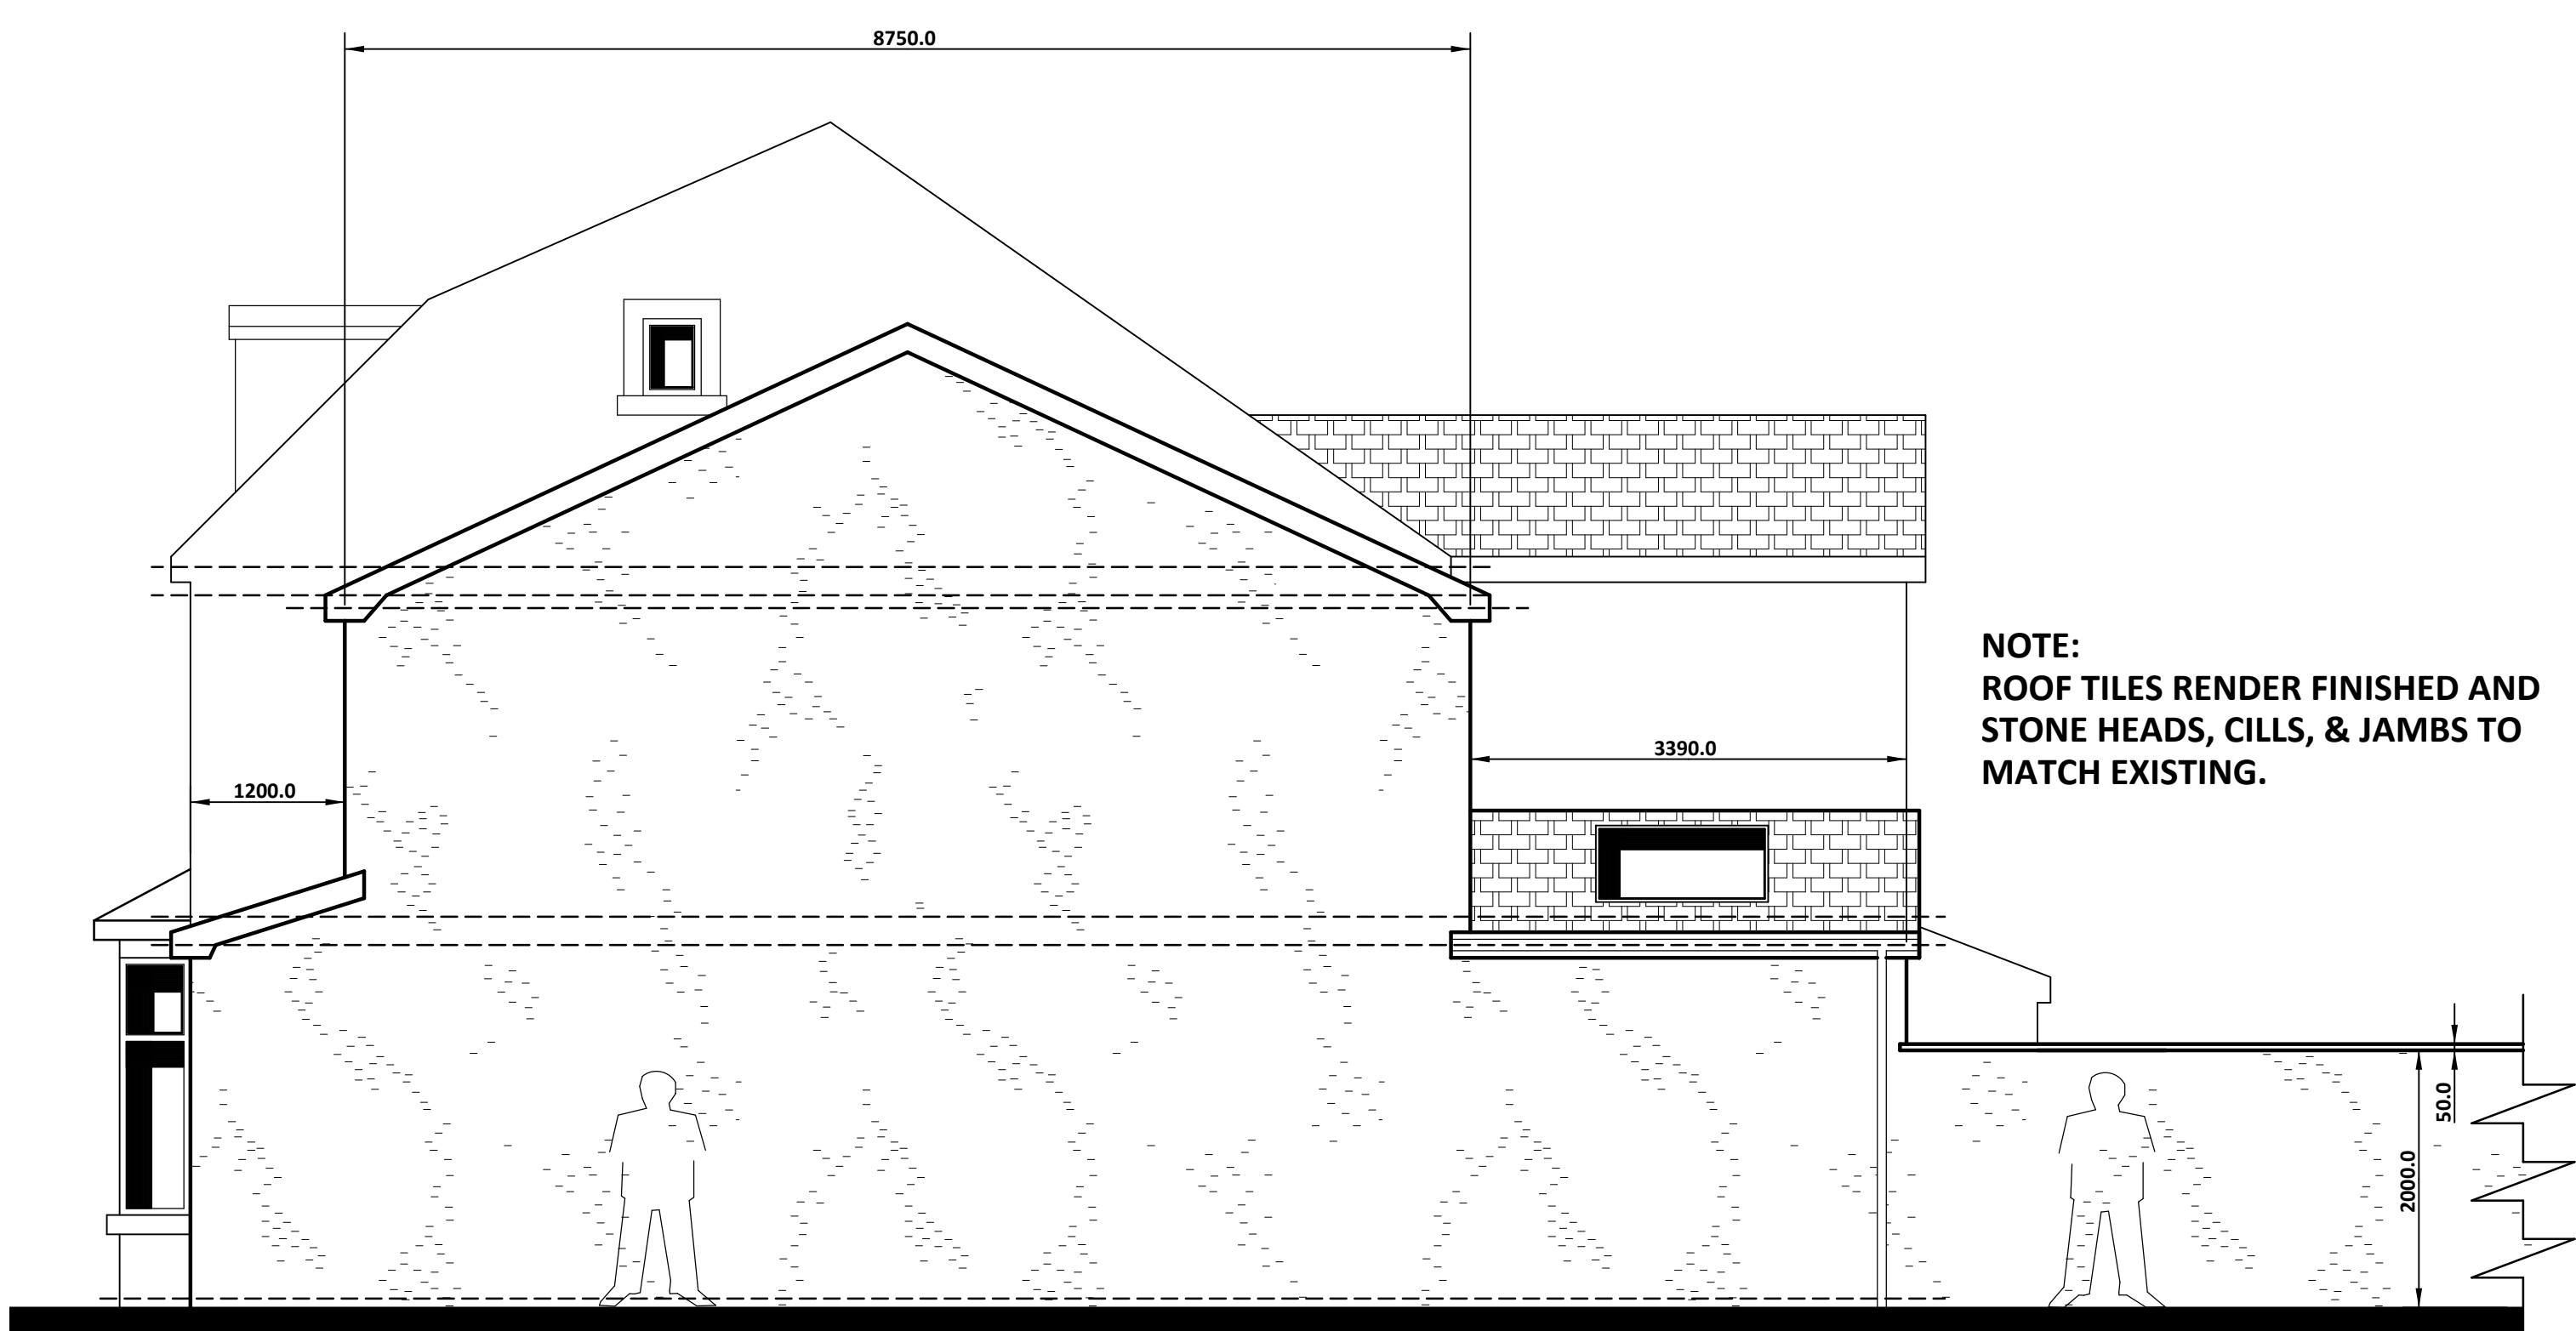


PROPOSED SIDE ELEVATION.

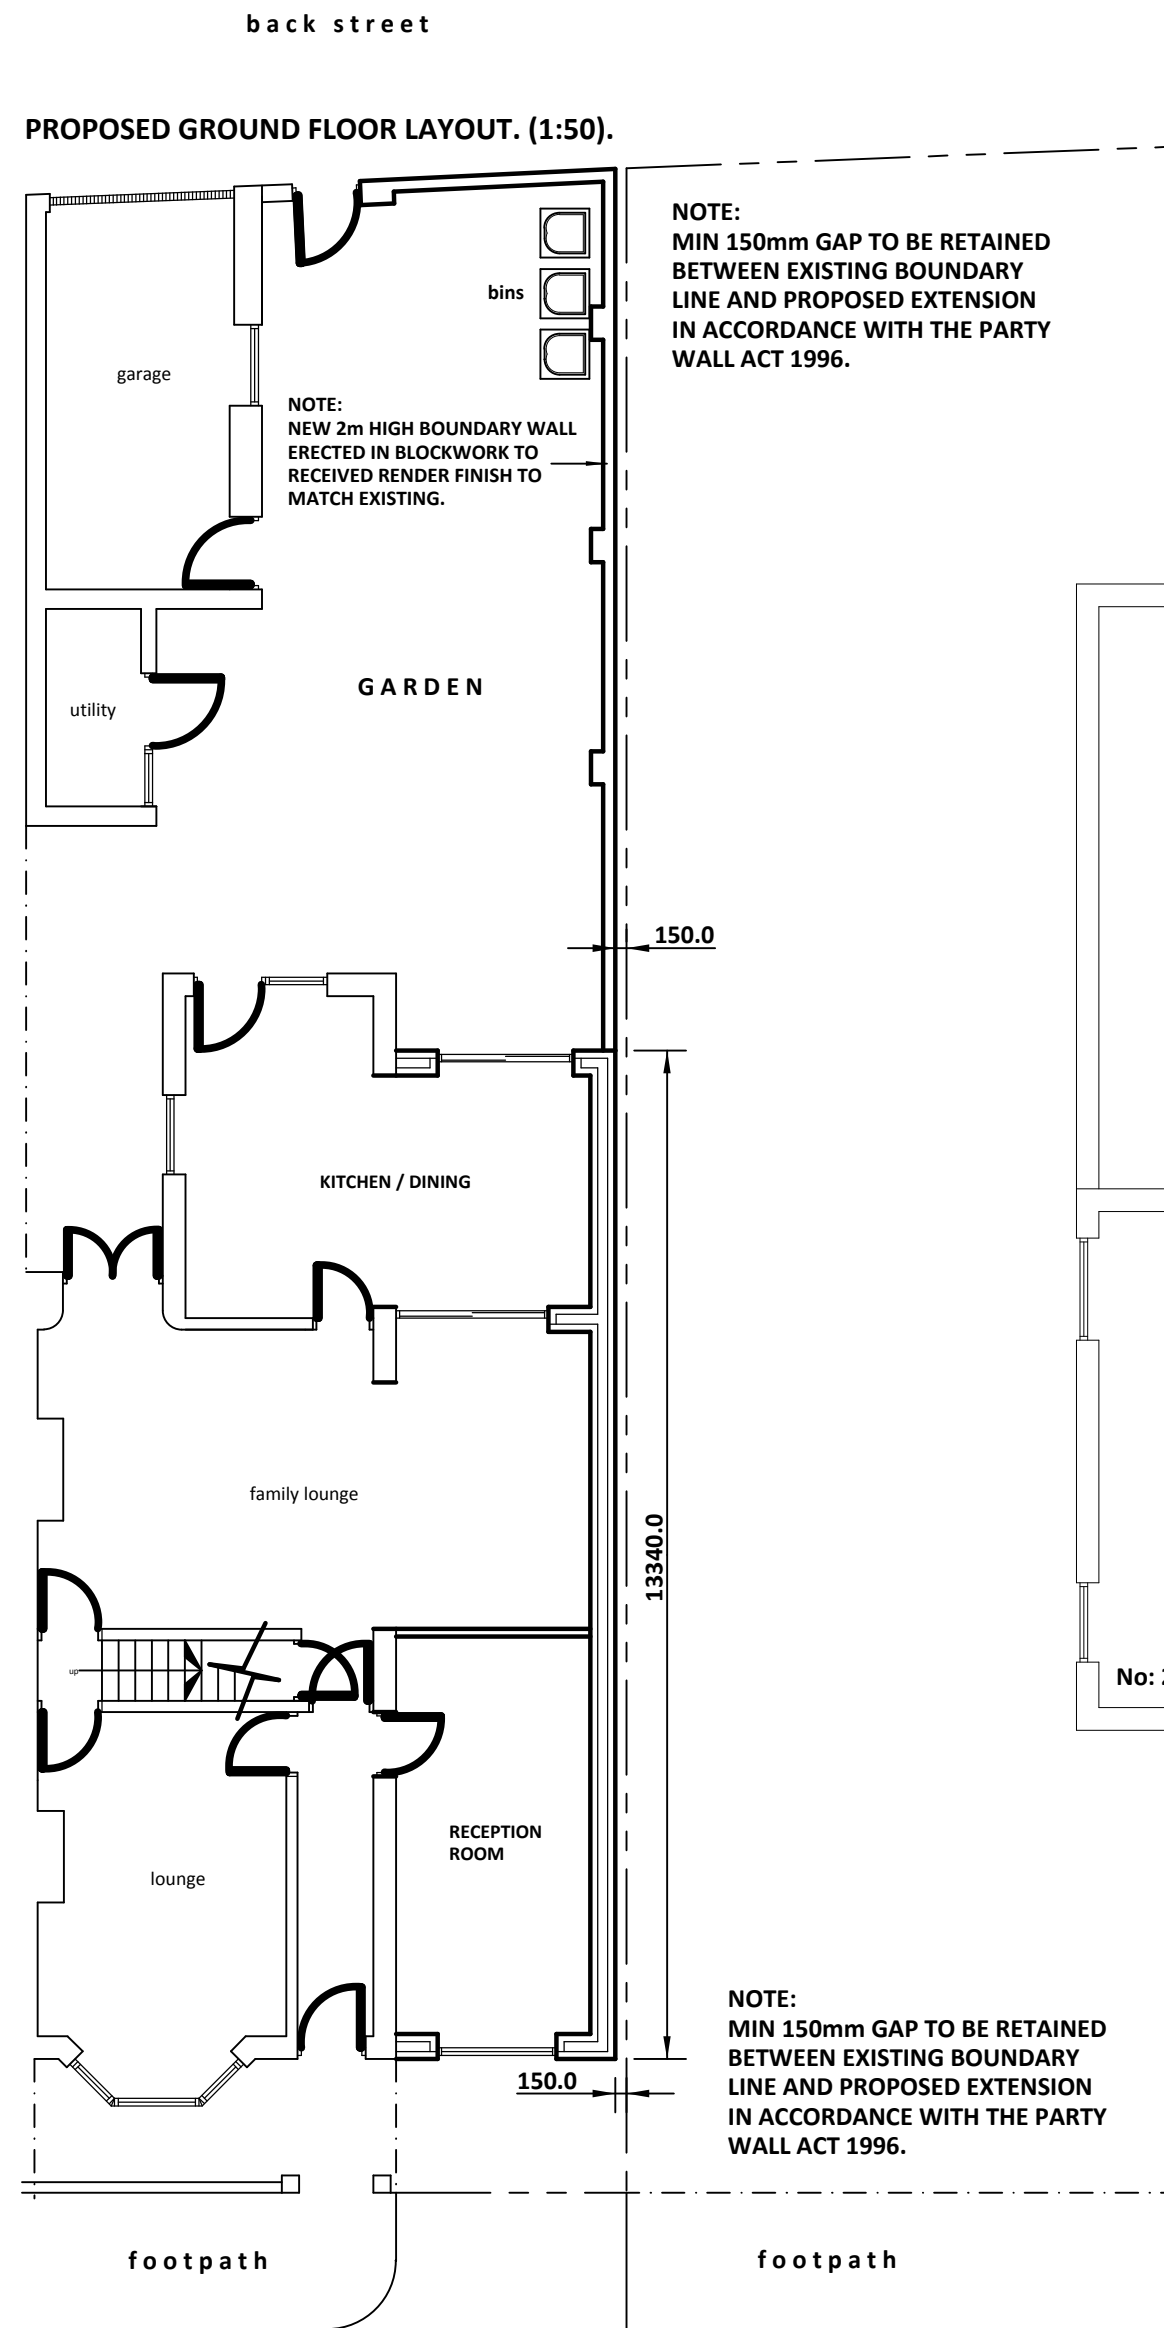


PROPOSED FIRST FLOOR LAYOUT.

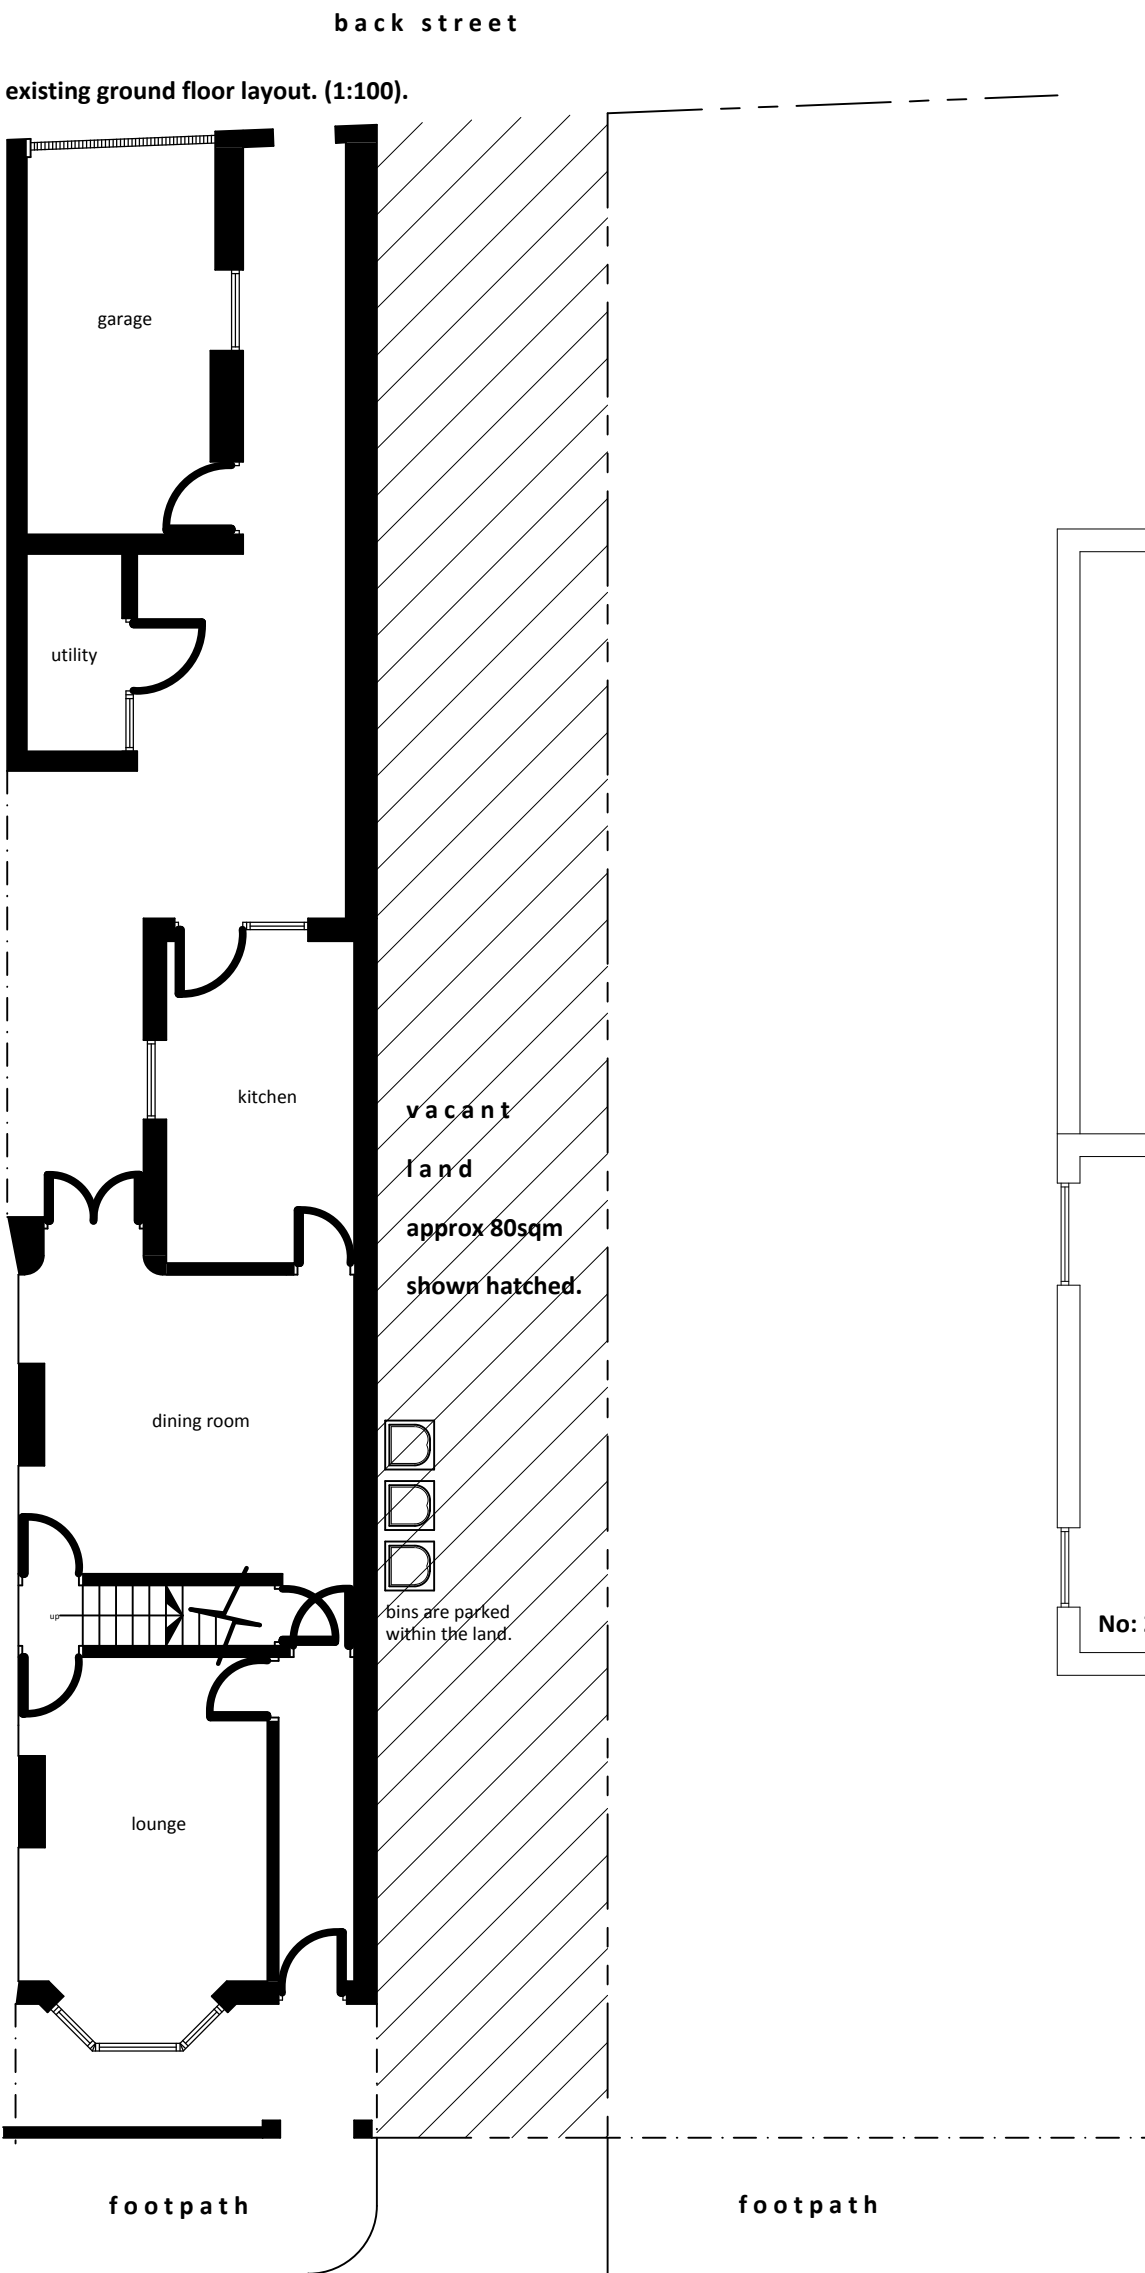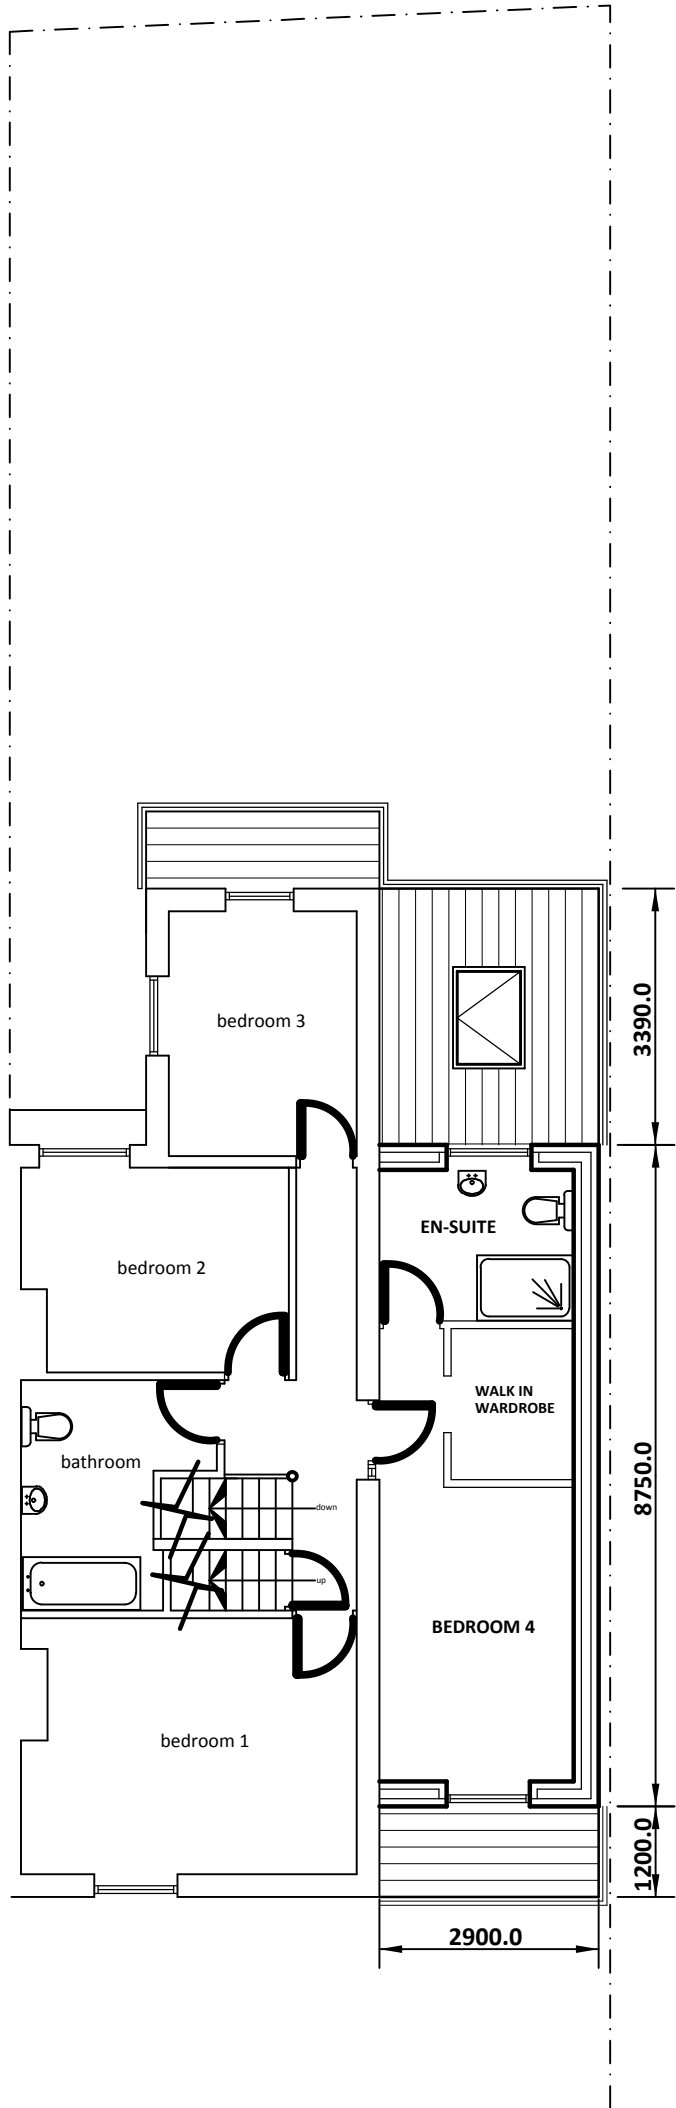

EXISTING FIRST FLOOR LAYOUT.

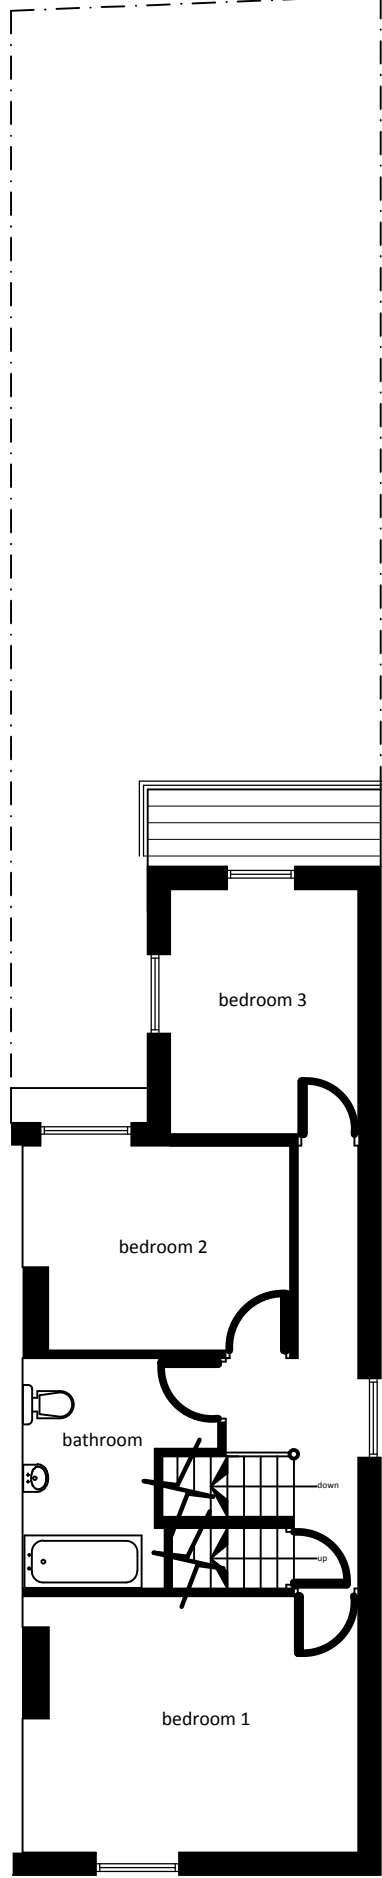


note:  
2nd floor not shown but occupied  
as an additional bedroom and  
storage space.

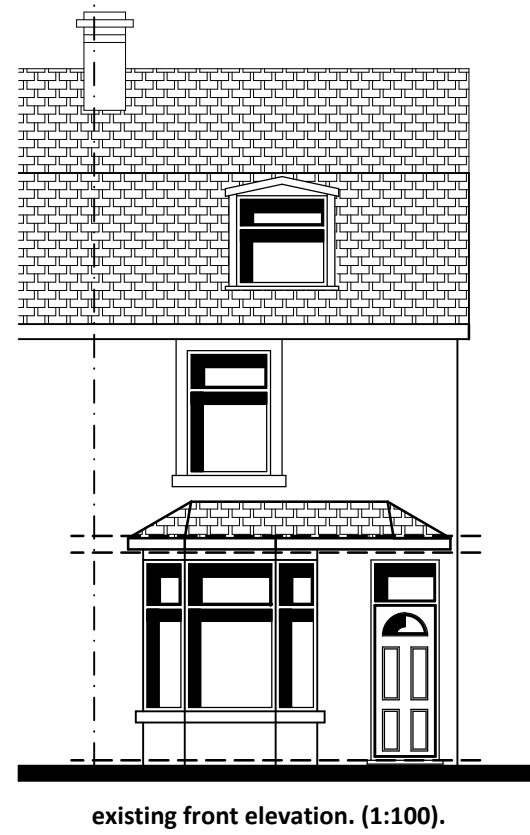

EXISTING FRONT ELEVATION. (1:100).



EXISTING REAR ELEVATION.

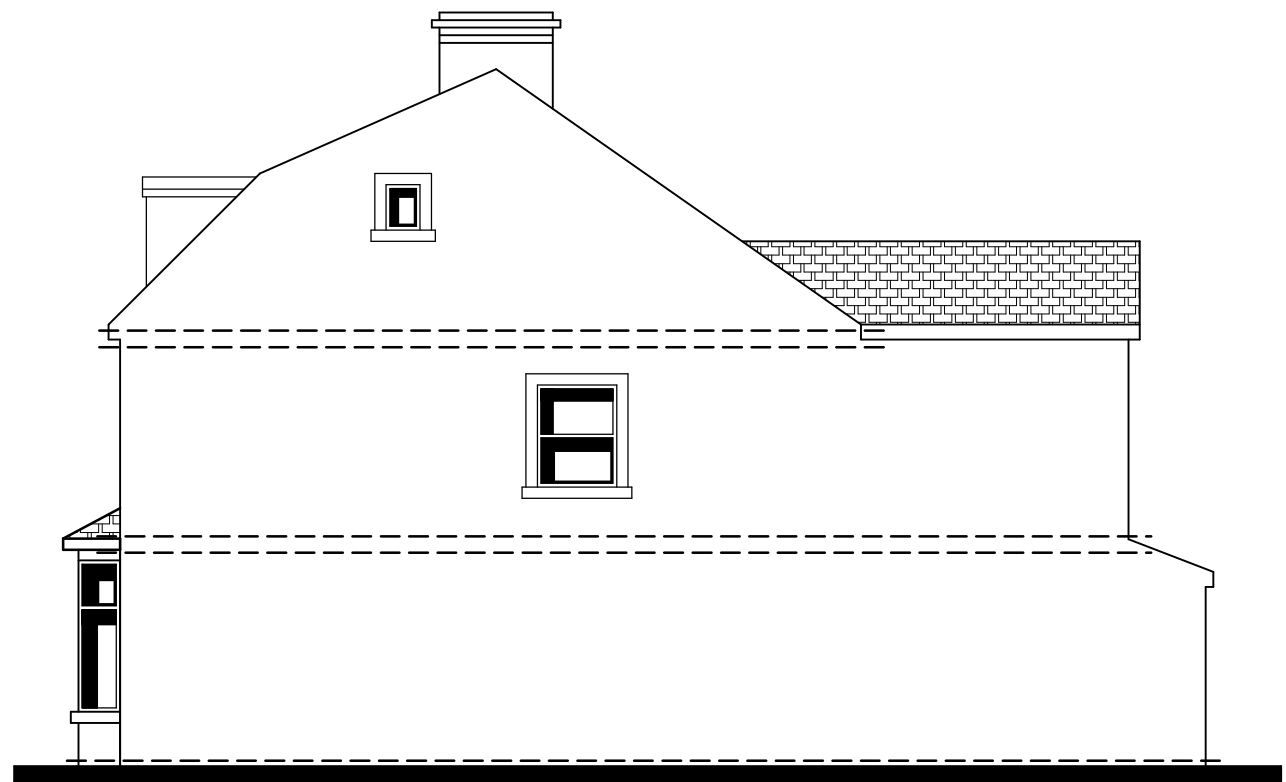

EXISTING SIDE ELEVATION.

Client:  
**MR ASIF DIN.**

Project:  
**PROPOSED CHANGE OF USE OF VACANT LAND INTO RESIDENTIAL CURTILAGE ERECTION OF DOUBLE STOREY EXTENSION TO SIDE WITH A SINGLE STOREY EXTENSION TO REAR AND ERECTION OF A 2m HIGH BOUNDARY WALL TO SIDE AND REAR.**

Location:  
**21 BRIGHT STREET  
CLITHEROE, BB7 1NW.**

Date / Scale:  
**April 2023. Scale: 1:50, 1:100.**

Copyright:  
**Khalid Khan & Associates**  
Surveyors & Architectural Consultants  
MAJID HOUSE 109 WHALLEY RANGE  
BLACKBURN, LANCASHIRE, BB1 6EE  
t: 01254 54464 m: 07798 686430  
e: khalid@kassoc.co.uk  
w: khalidkhanassociates.co.uk

Reviews:  

1m2m3m

Draw No:  
**024/04/23/21/@A1**