




This drawing is to be read in conjunction with all relevant Architect, consultants and specialist drawings and specifications. The Architect is to be notified of any discrepancies before proceeding. Do not scale from this drawing. All dimensions and levels are to be checked on site. This drawing is subject to copyright. All work carried out before Planning and Building Permission has been granted is at the contractor's risk.

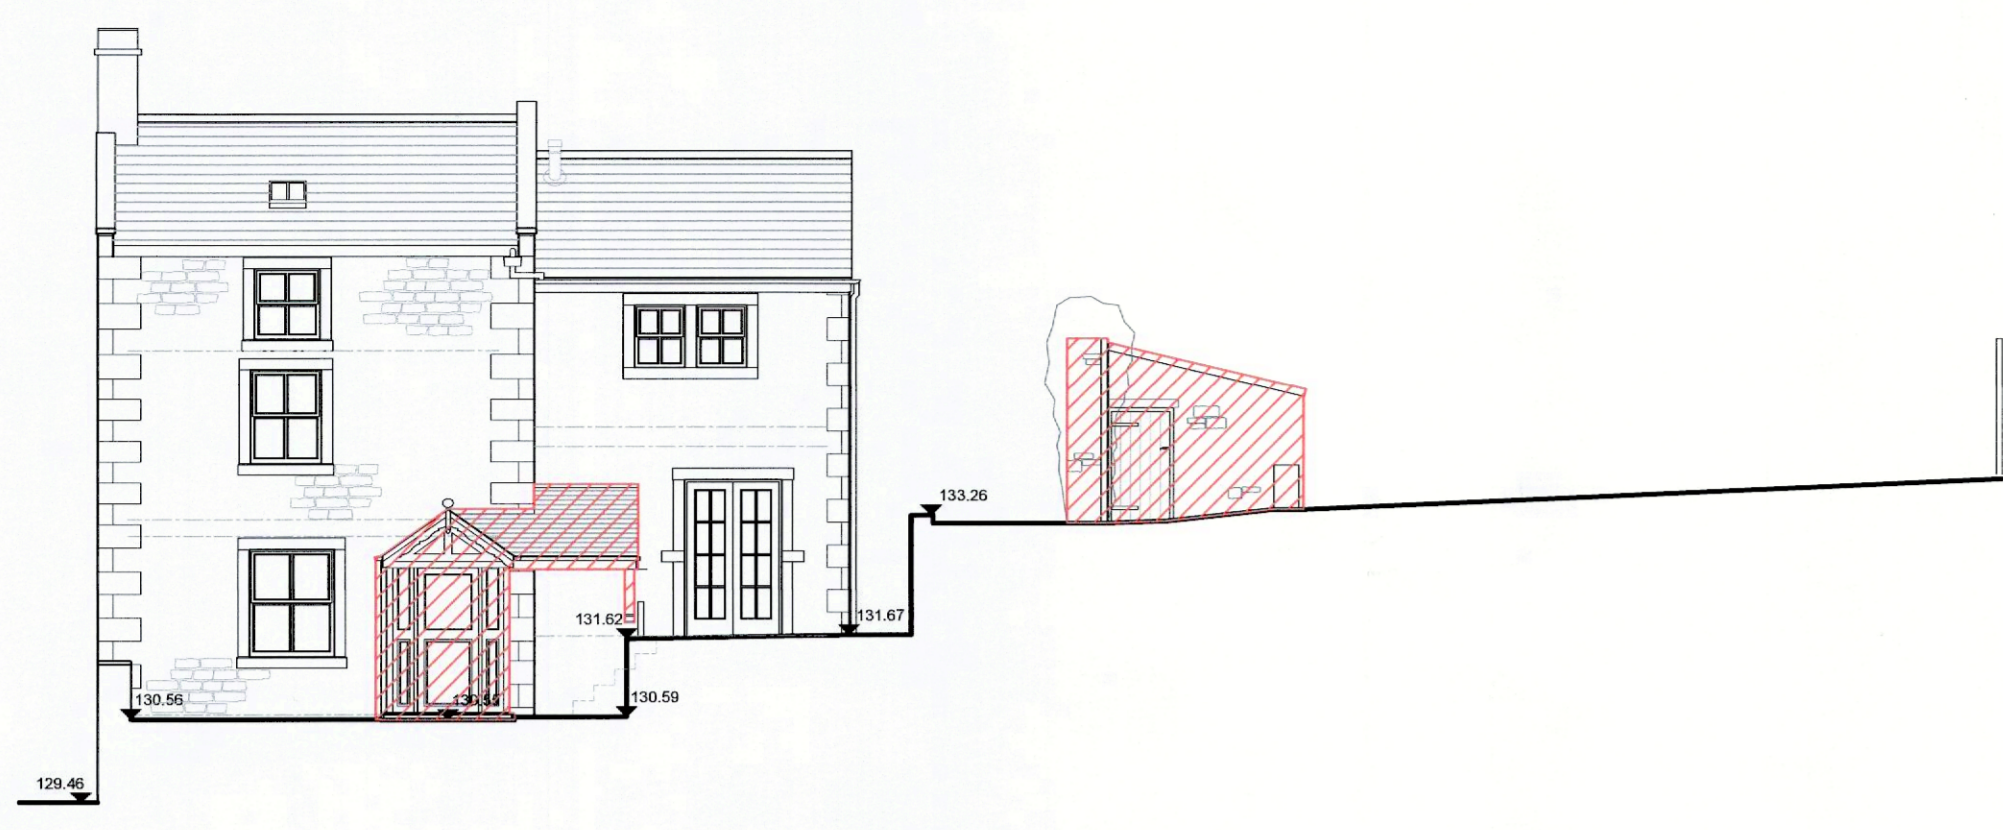


Datum 28.00  
South Elevation

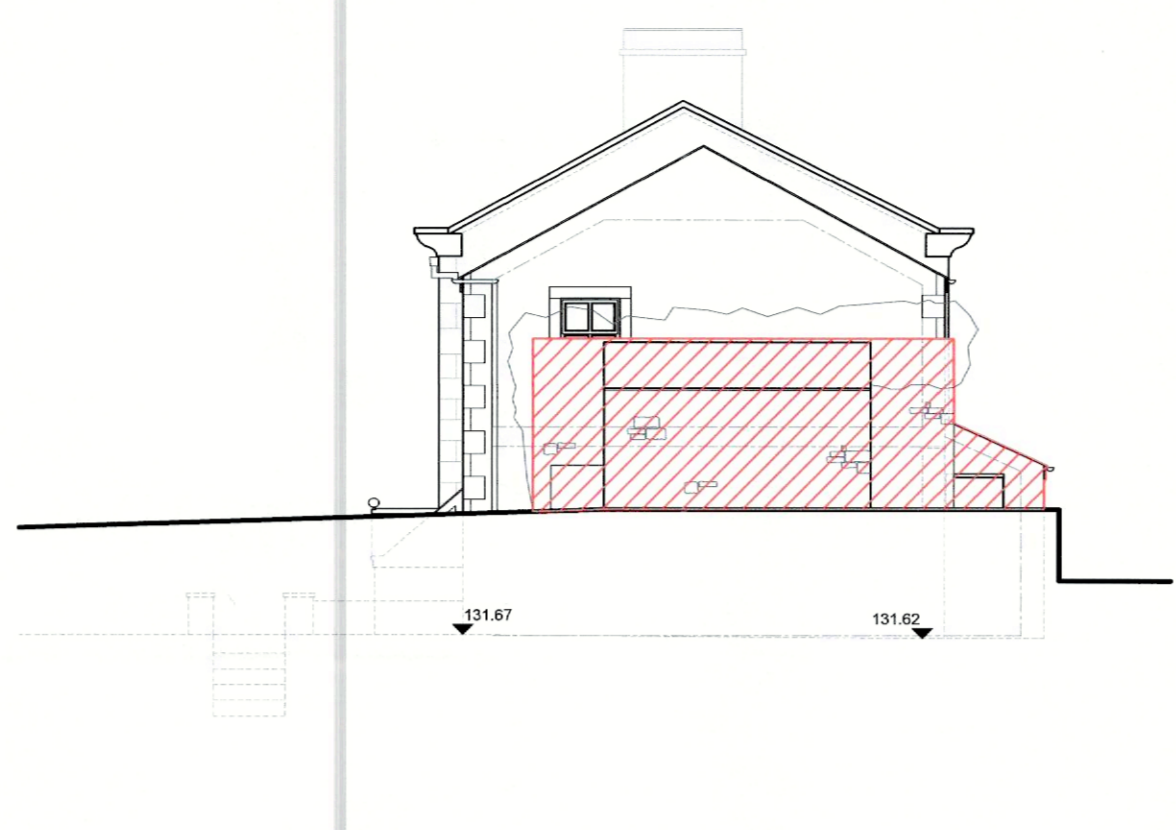

Datum 28.00  
East Elevation

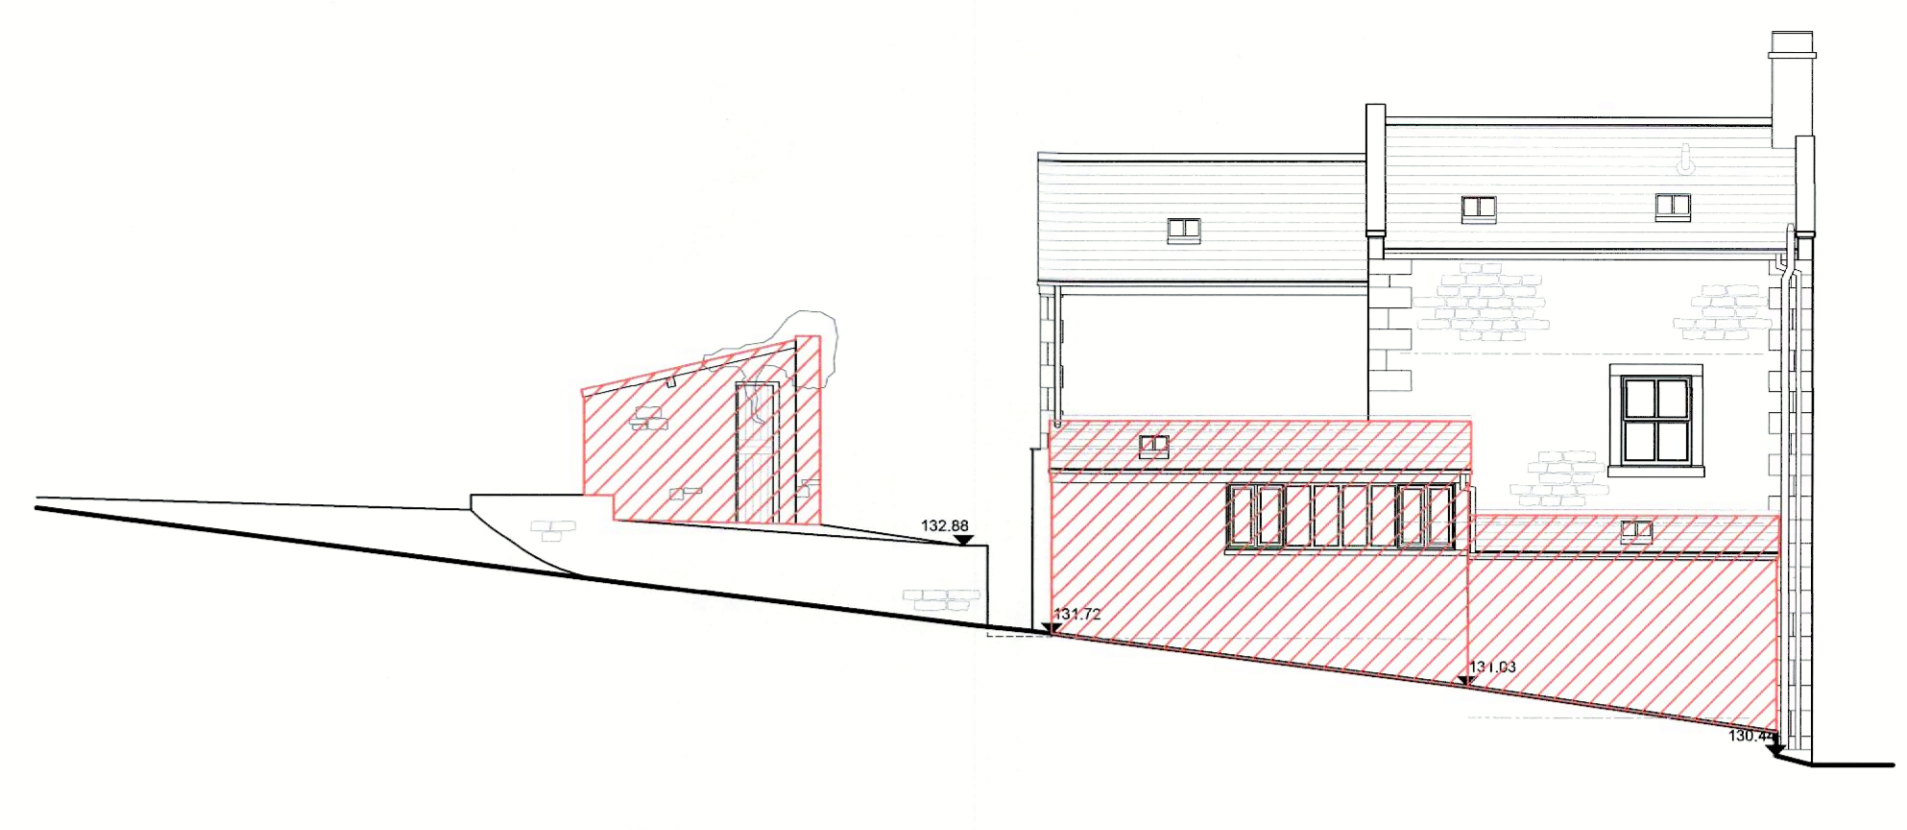


Datum 28.00  
North Elevation


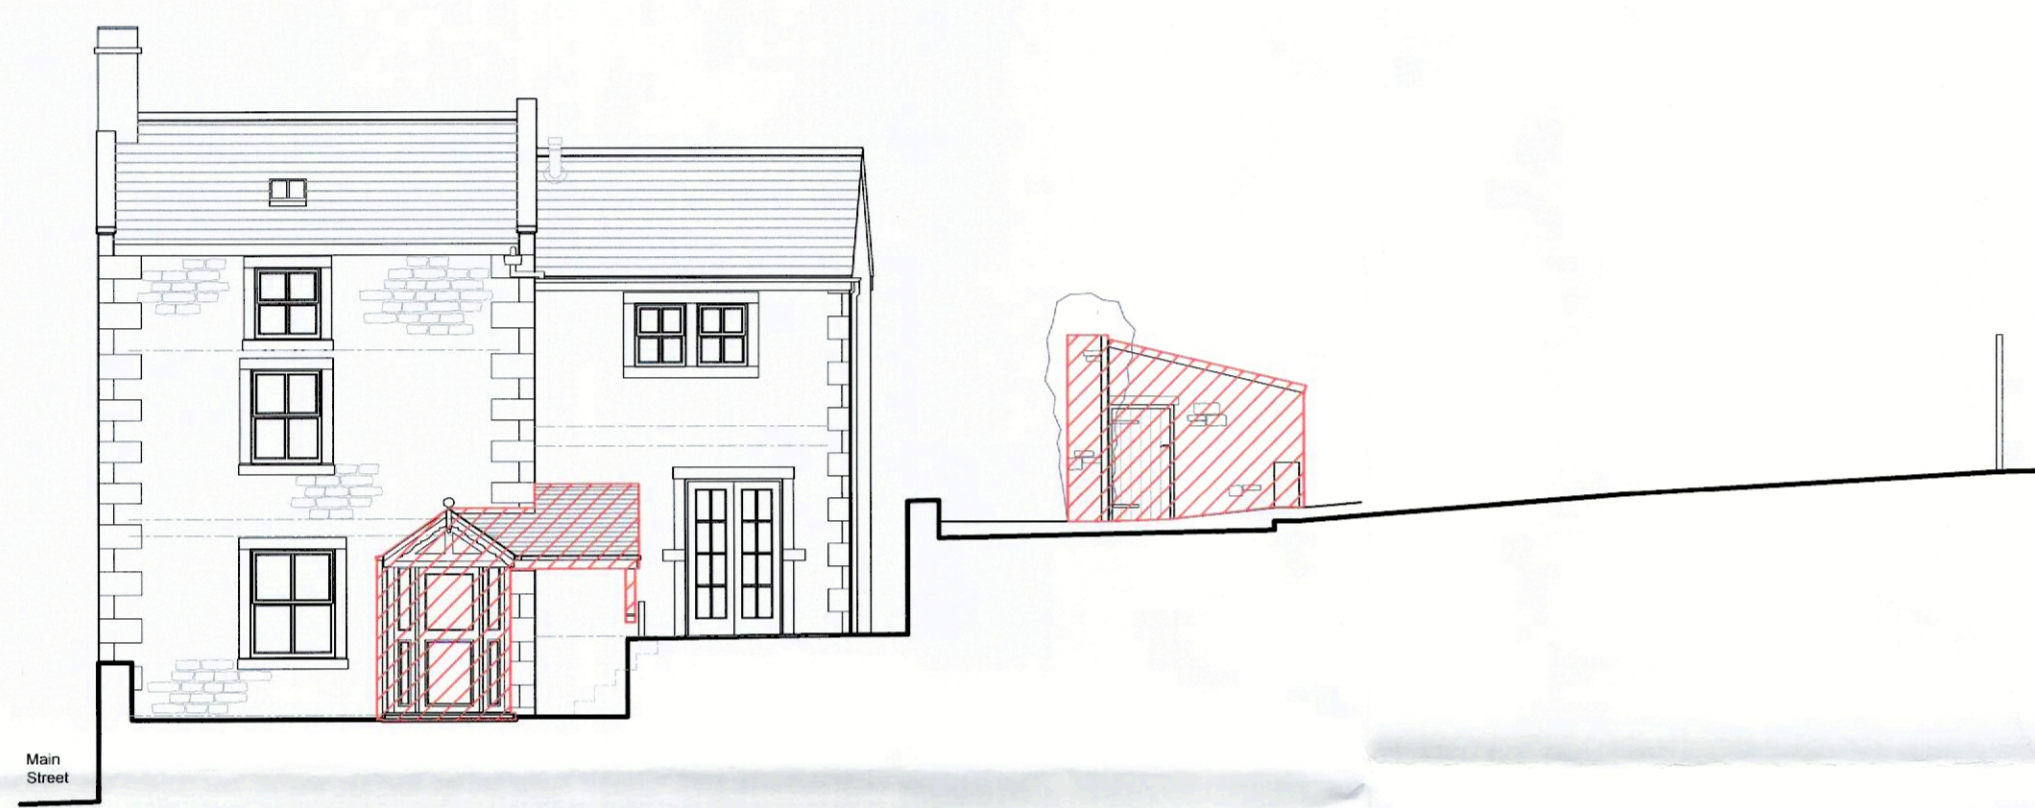


Datum 28.00  
Site Section A-A




Datum 28.00  
West Elevation

 Indicates existing buildings to be taken down

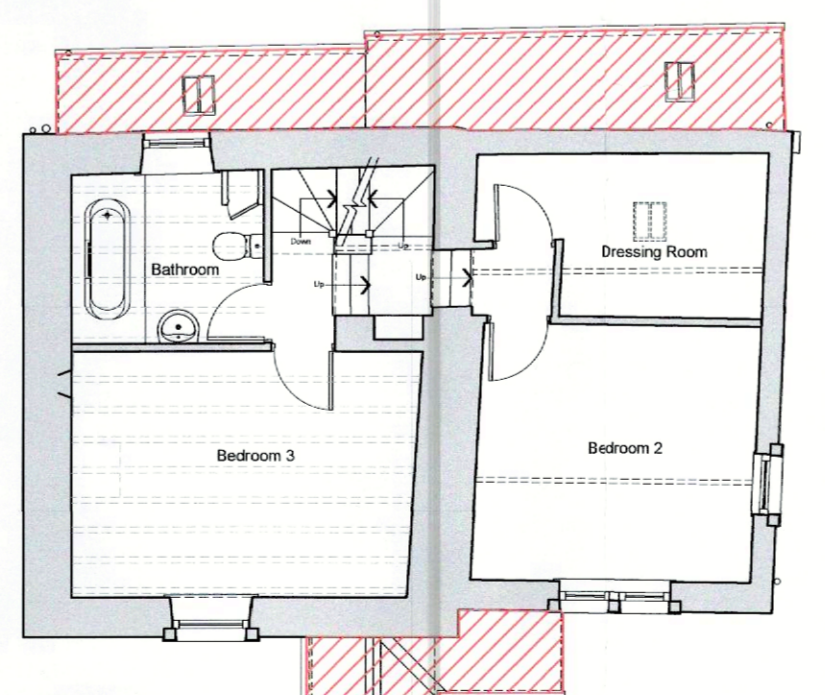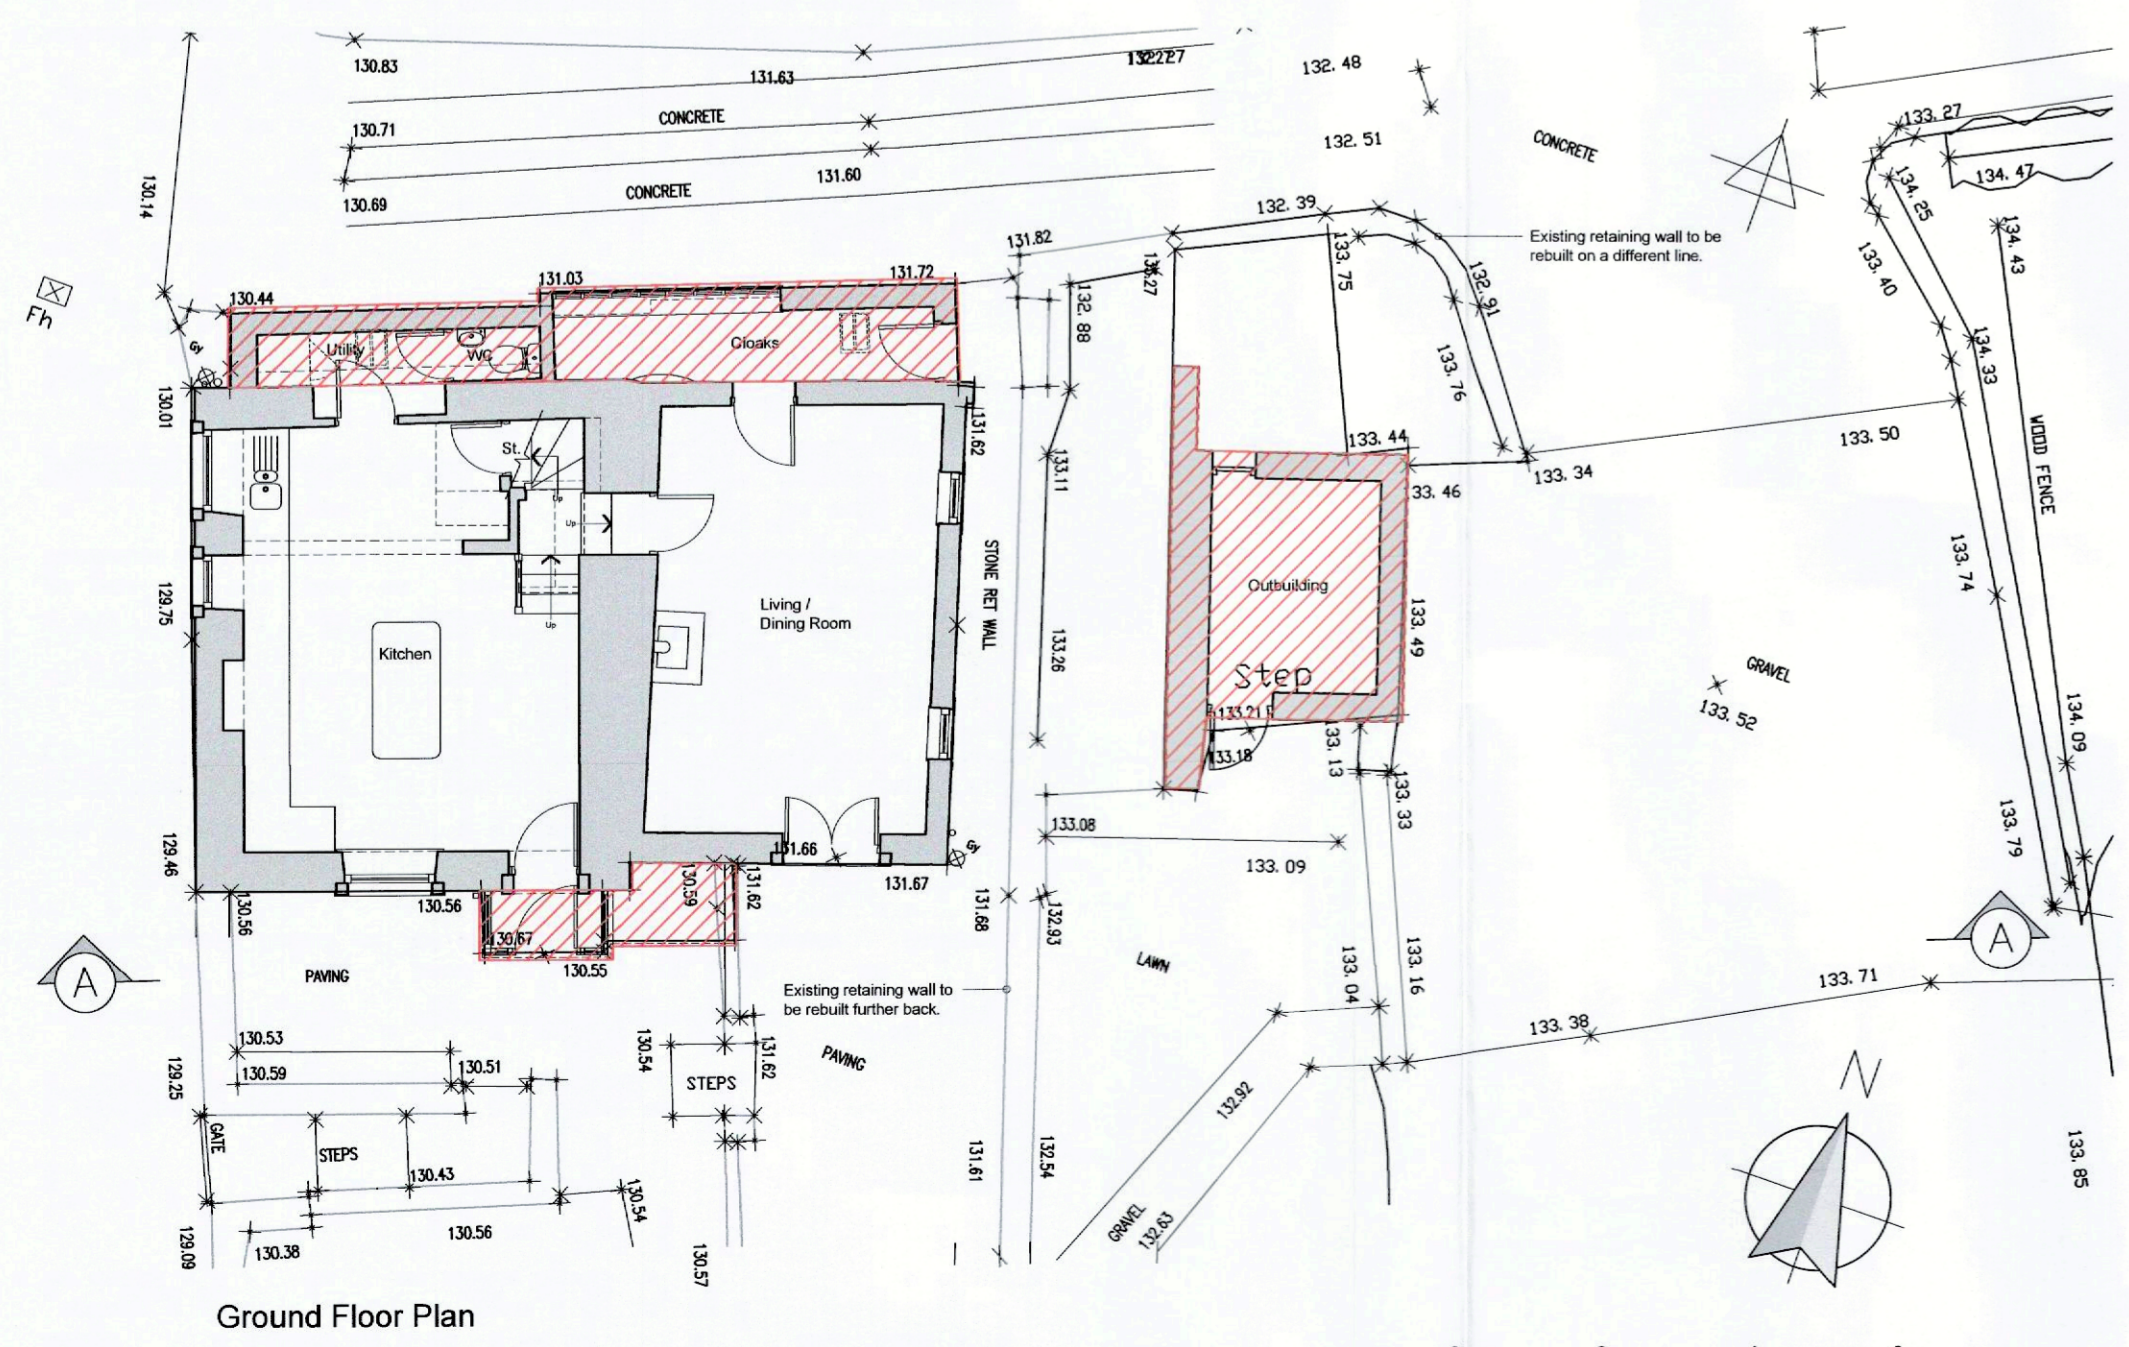

First Floor Plan

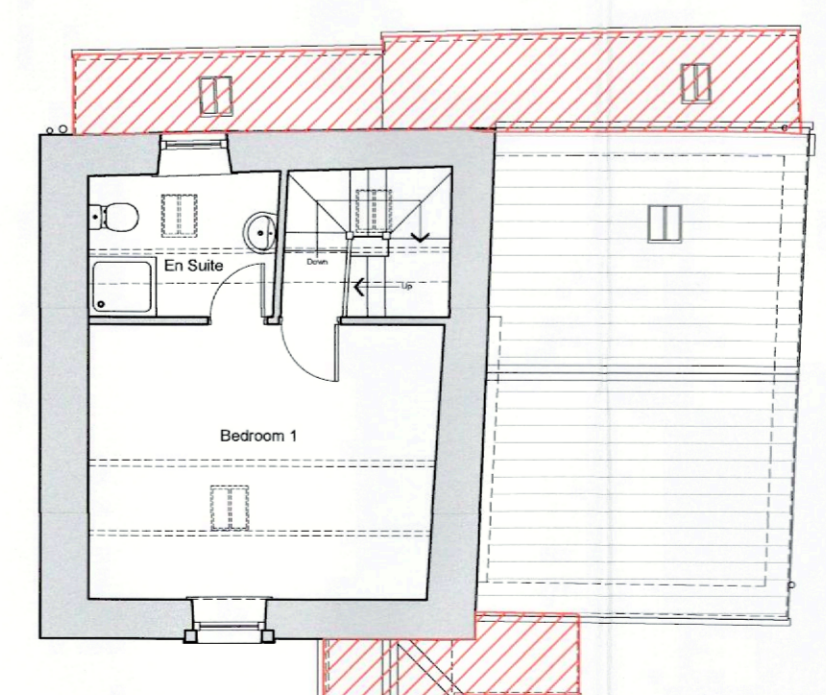

Second Floor Plan

**REVISIONS:**  
 Rev A - Site section A-A added to sheet. Outbuilding indicated to plans and elevation. Sheet size amended to A1 - 26.09.22 - NE  
 Rev B - Structures to be taken down indicated. - 21.12.22 - NE  
 Rev C - Annotation amended. - 25.04.23 - NE

Client  
 Mr Simon Cherry

Job Title  
 Proposed Alterations and Extension to  
 Cherry Hall  
 Main Street  
 Grindleton

Drawing Title  
 Existing Plans, Section A-A and Elevations

Scale  
 1:100 @ A1

Date  
 Sept 2022

Drawn  
 RS

**spa** ARCHITECTS  
 SUNDERLAND PEACOCK & ASSOCIATES LTD.  
 HAZELMERE, PIMLICO ROAD, CLITHEROE  
 LANCASHIRE, BB7 2AG  
 T 01204 423176 F 01204 427328  
 E info@sunderlandpeacock.com  
 www.sunderlandpeacock.com

**6753 - E01** Rev C