



Datum 28.00
South Elevation



Datum 28.00
East Elevation

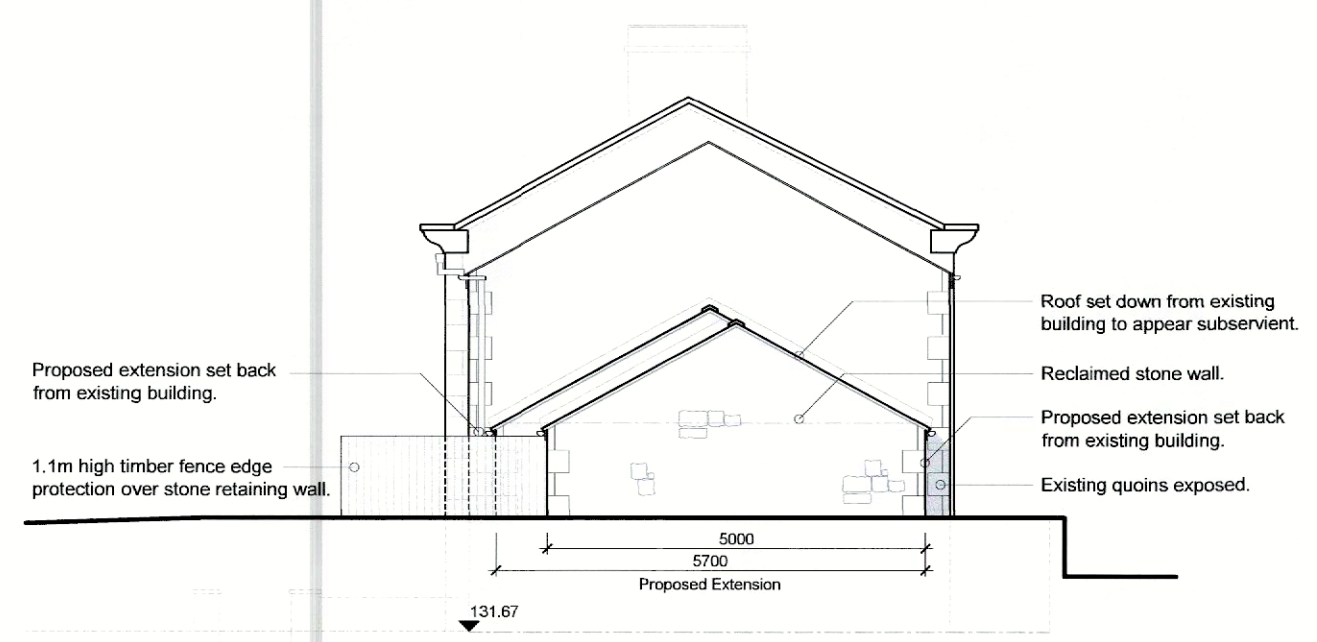



Datum 28.00
North Elevation

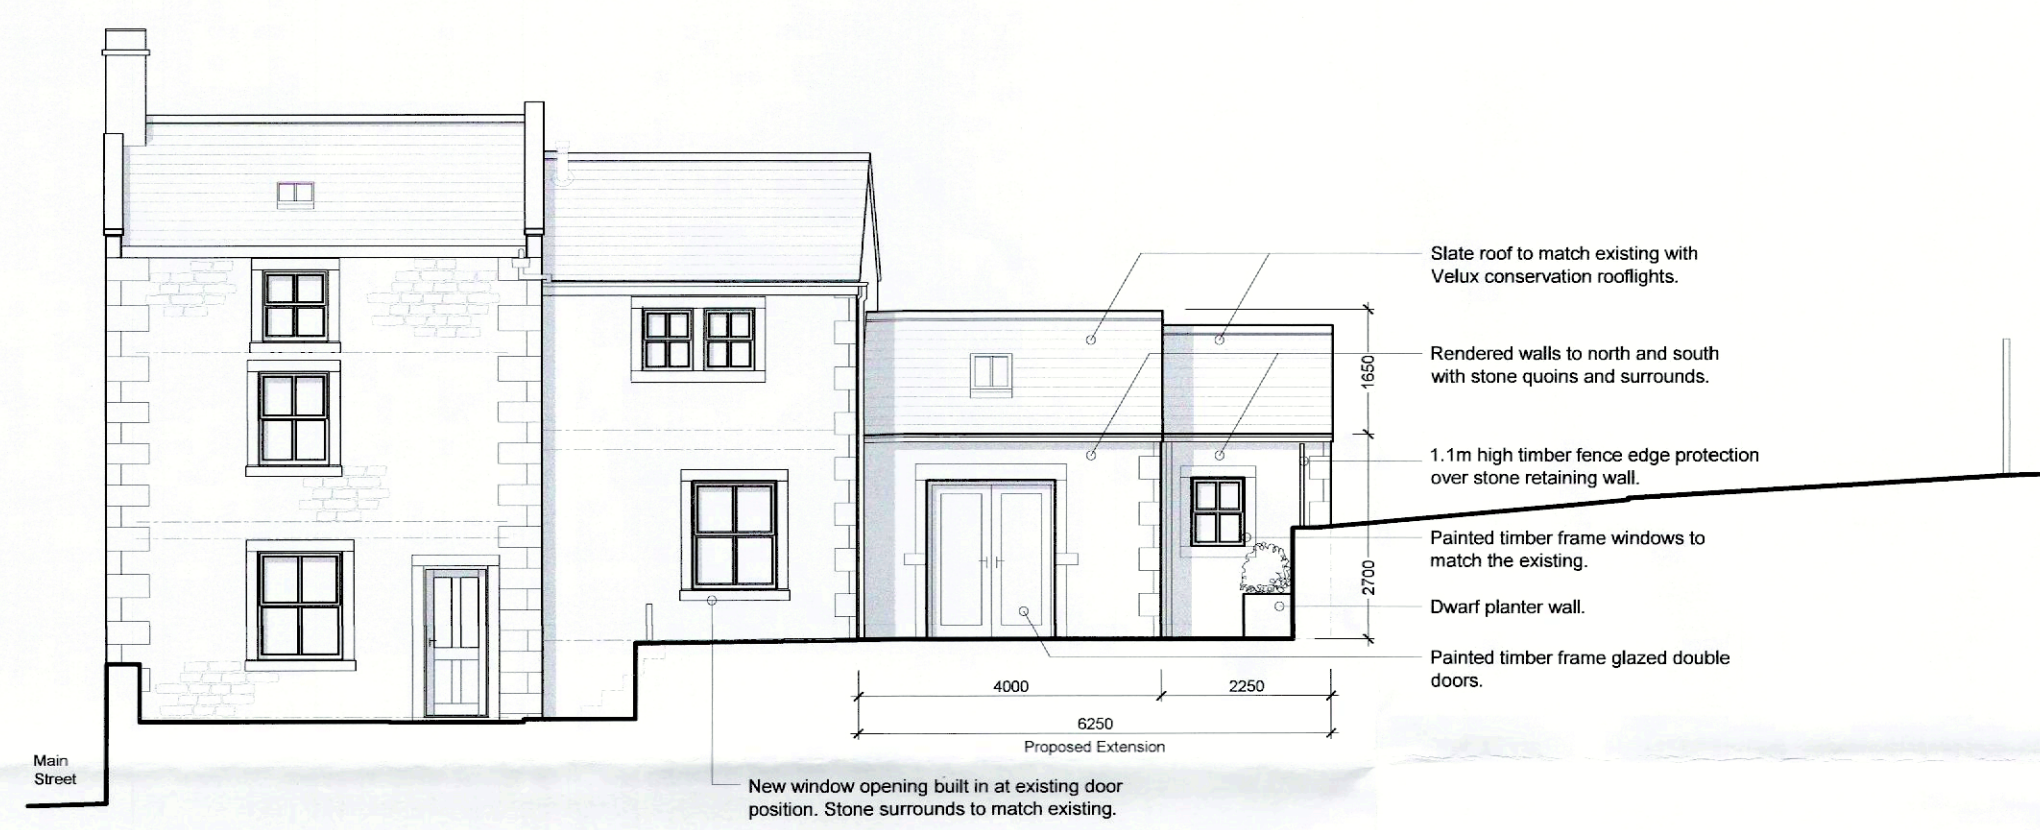


Datum 28.00
Site Section A-A



Datum 28.00
West Elevation

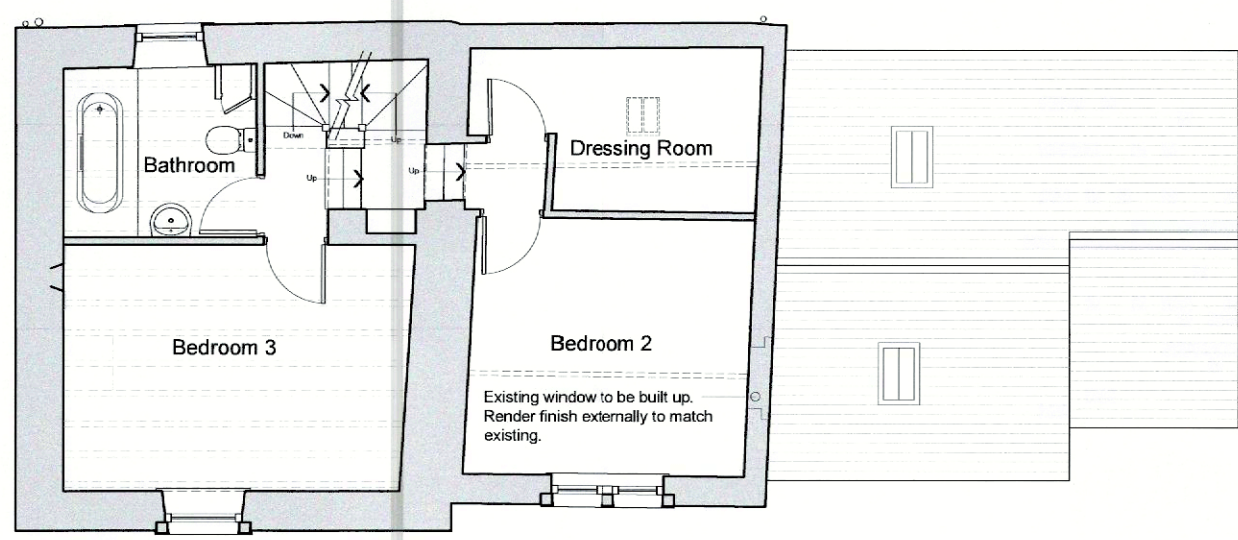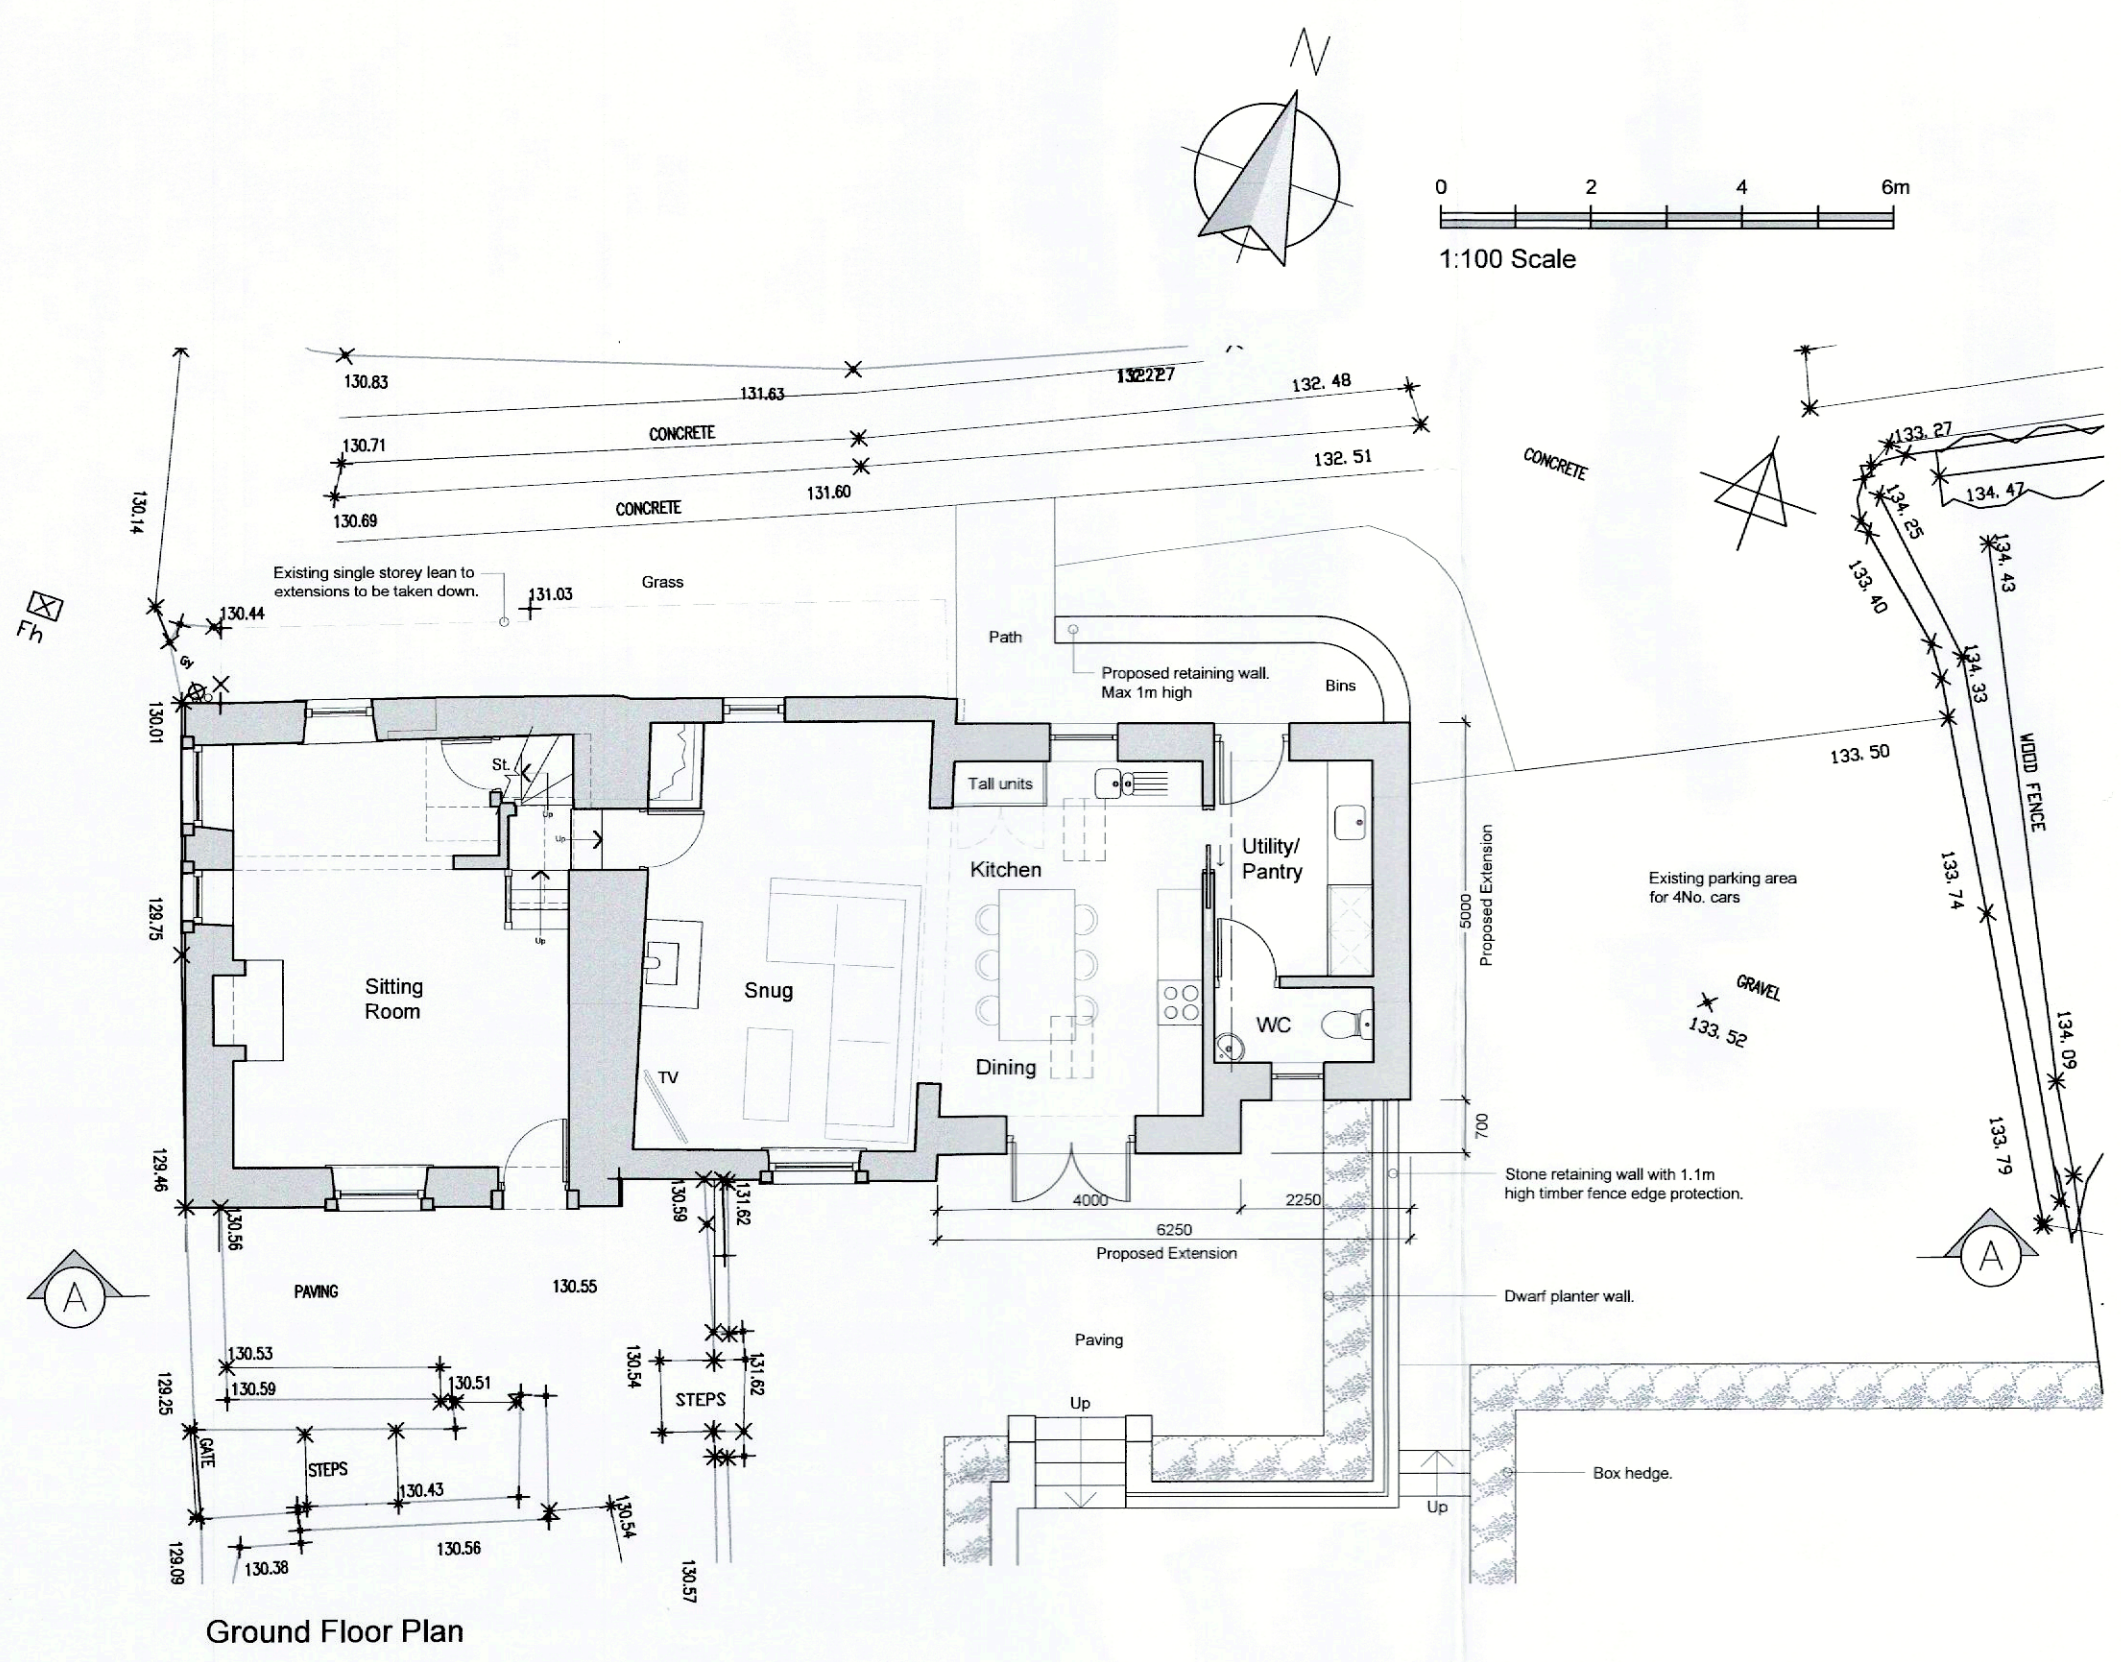

First Floor Plan

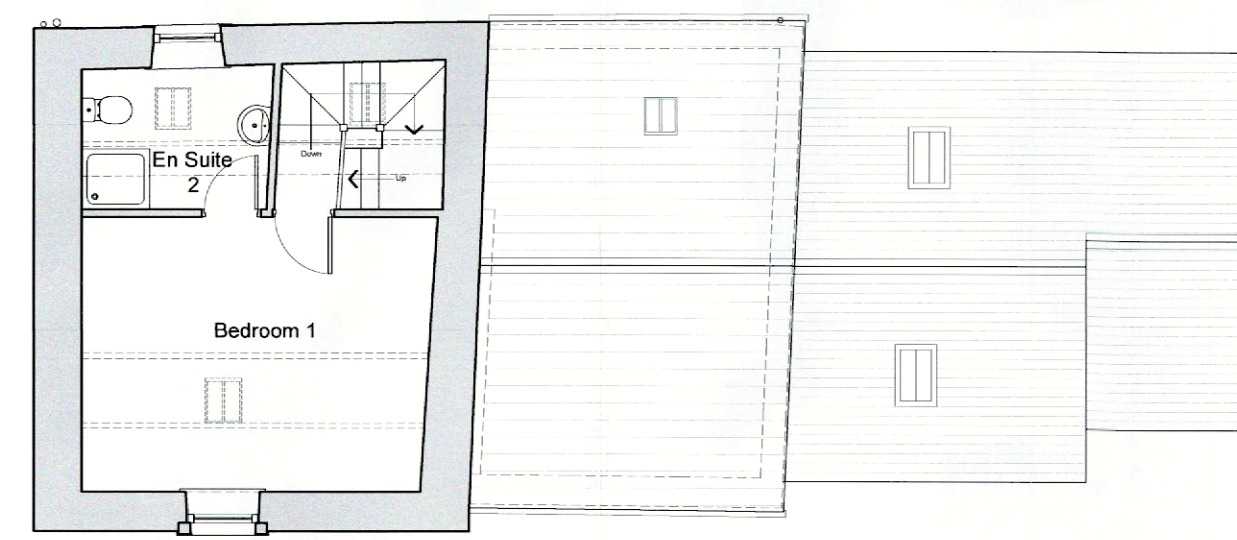

Second Floor Plan

REVISIONS:
 Rev A - Scheme amended - 03.11.22 - NE
 Rev B - Scheme amended - 11.11.22 - NE
 Rev C - Eaves/ridge dimensions added to glazed link - 04.01.23 - NE
 Rev D - Scheme amended to single storey following correspondence with Planners. - 25.04.23 - NE

Client
 Mr Simon Cherry

Job Title
 Proposed Alterations and Extension to
 Cherry Hall
 Main Street
 Grindleton

Drawing Title
 Proposed Plans, Section A-A and Elevations

Scale
 1:100 @ A1

Date
 Oct 2022

Drawn
 NE

spa
 ARCHITECTS

SUNDERLAND PEACOCK & ASSOCIATES LTD.
 HAZELMERE, PIMLICO ROAD, CLITHEROE
 LANCASHIRE, BB7 2AU
 T 01200 423178 F 01200 427328
 E info@sunderlandpeacock.com
 www.sunderlandpeacock.com

6753 - P01 Rev D