



This drawing is to be read in conjunction with all relevant Architect, consultants' and specialist drawings and specifications. The Architect is to be notified of any discrepancies before proceeding. Do not scale from this drawing. All dimensions and levels are to be checked on site. This drawing is subject to copyright. All work carried out before Planning and Building Permission has been granted is at the contractor's risk.

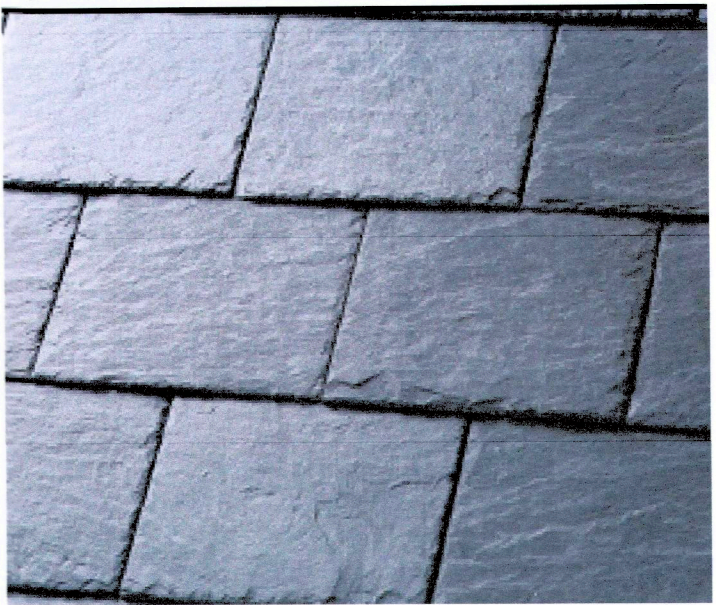


Natural slate

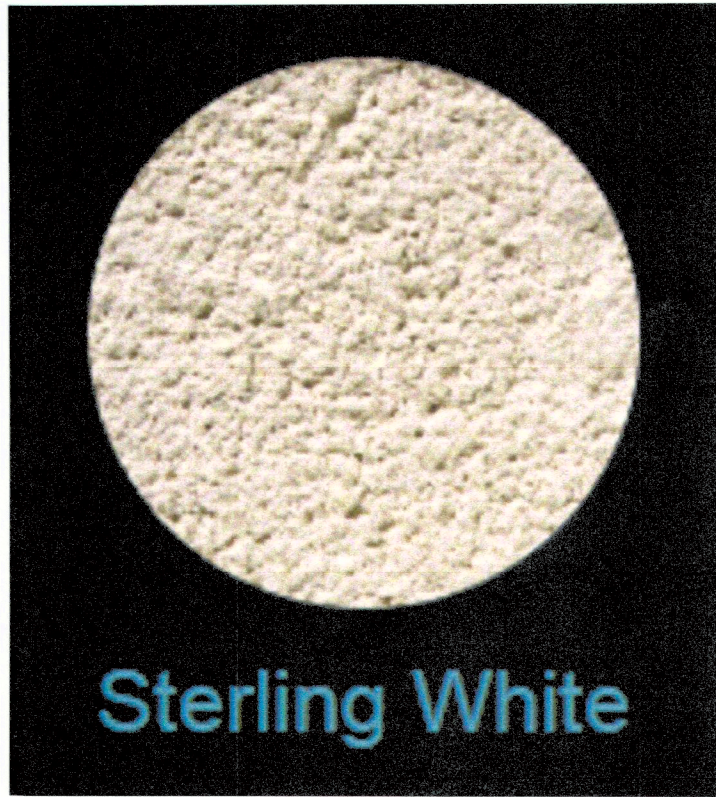


K-Rend - White



Grey smoothed faced ashlar stone

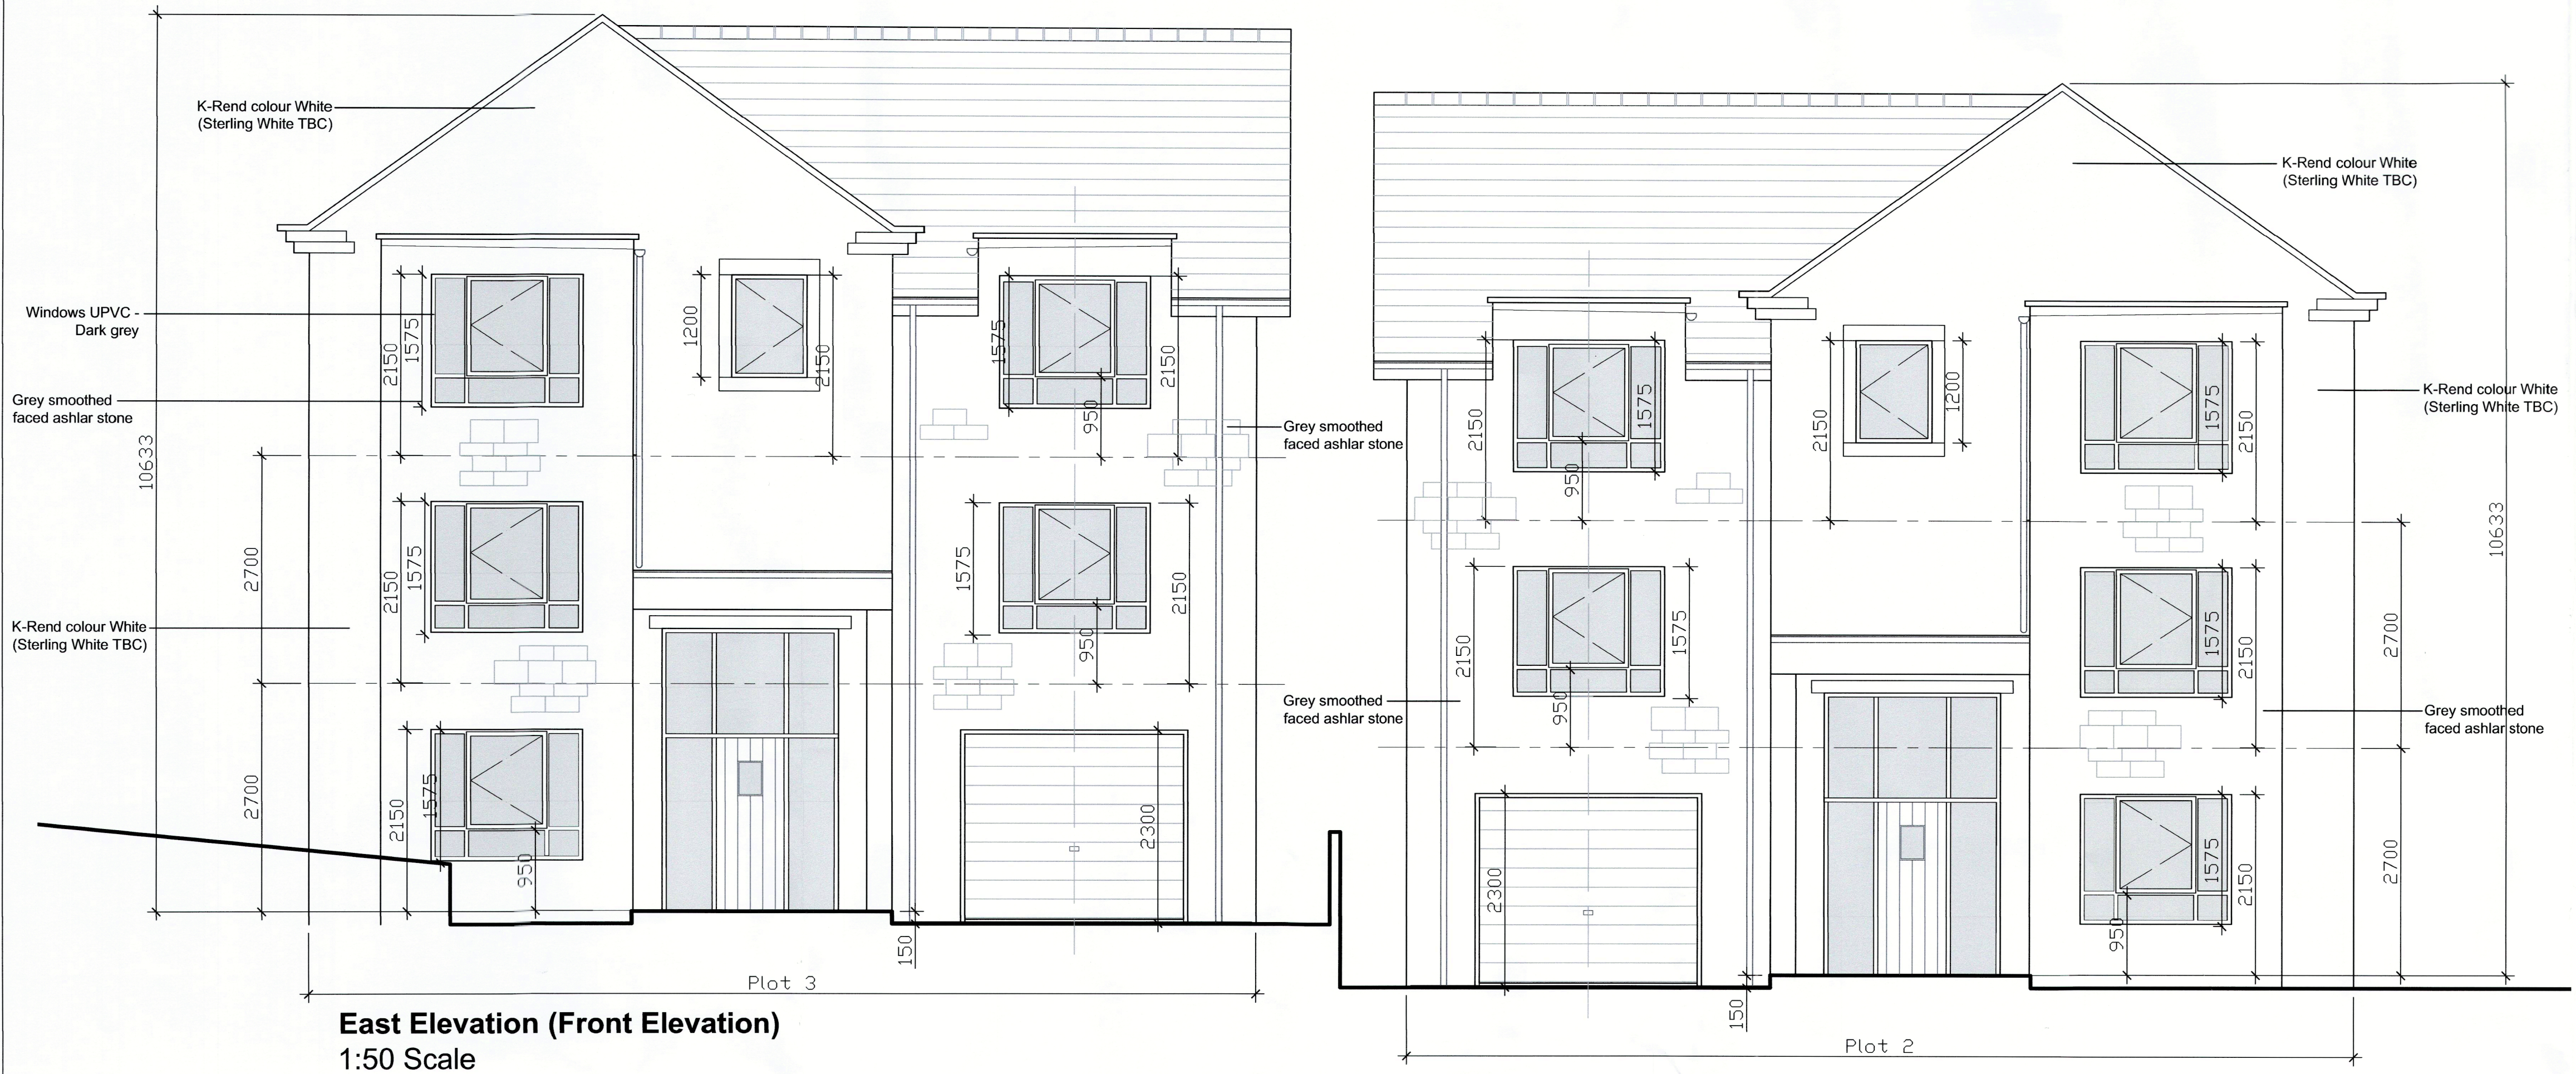

East Elevation (Front Elevation)  
1:50 Scale

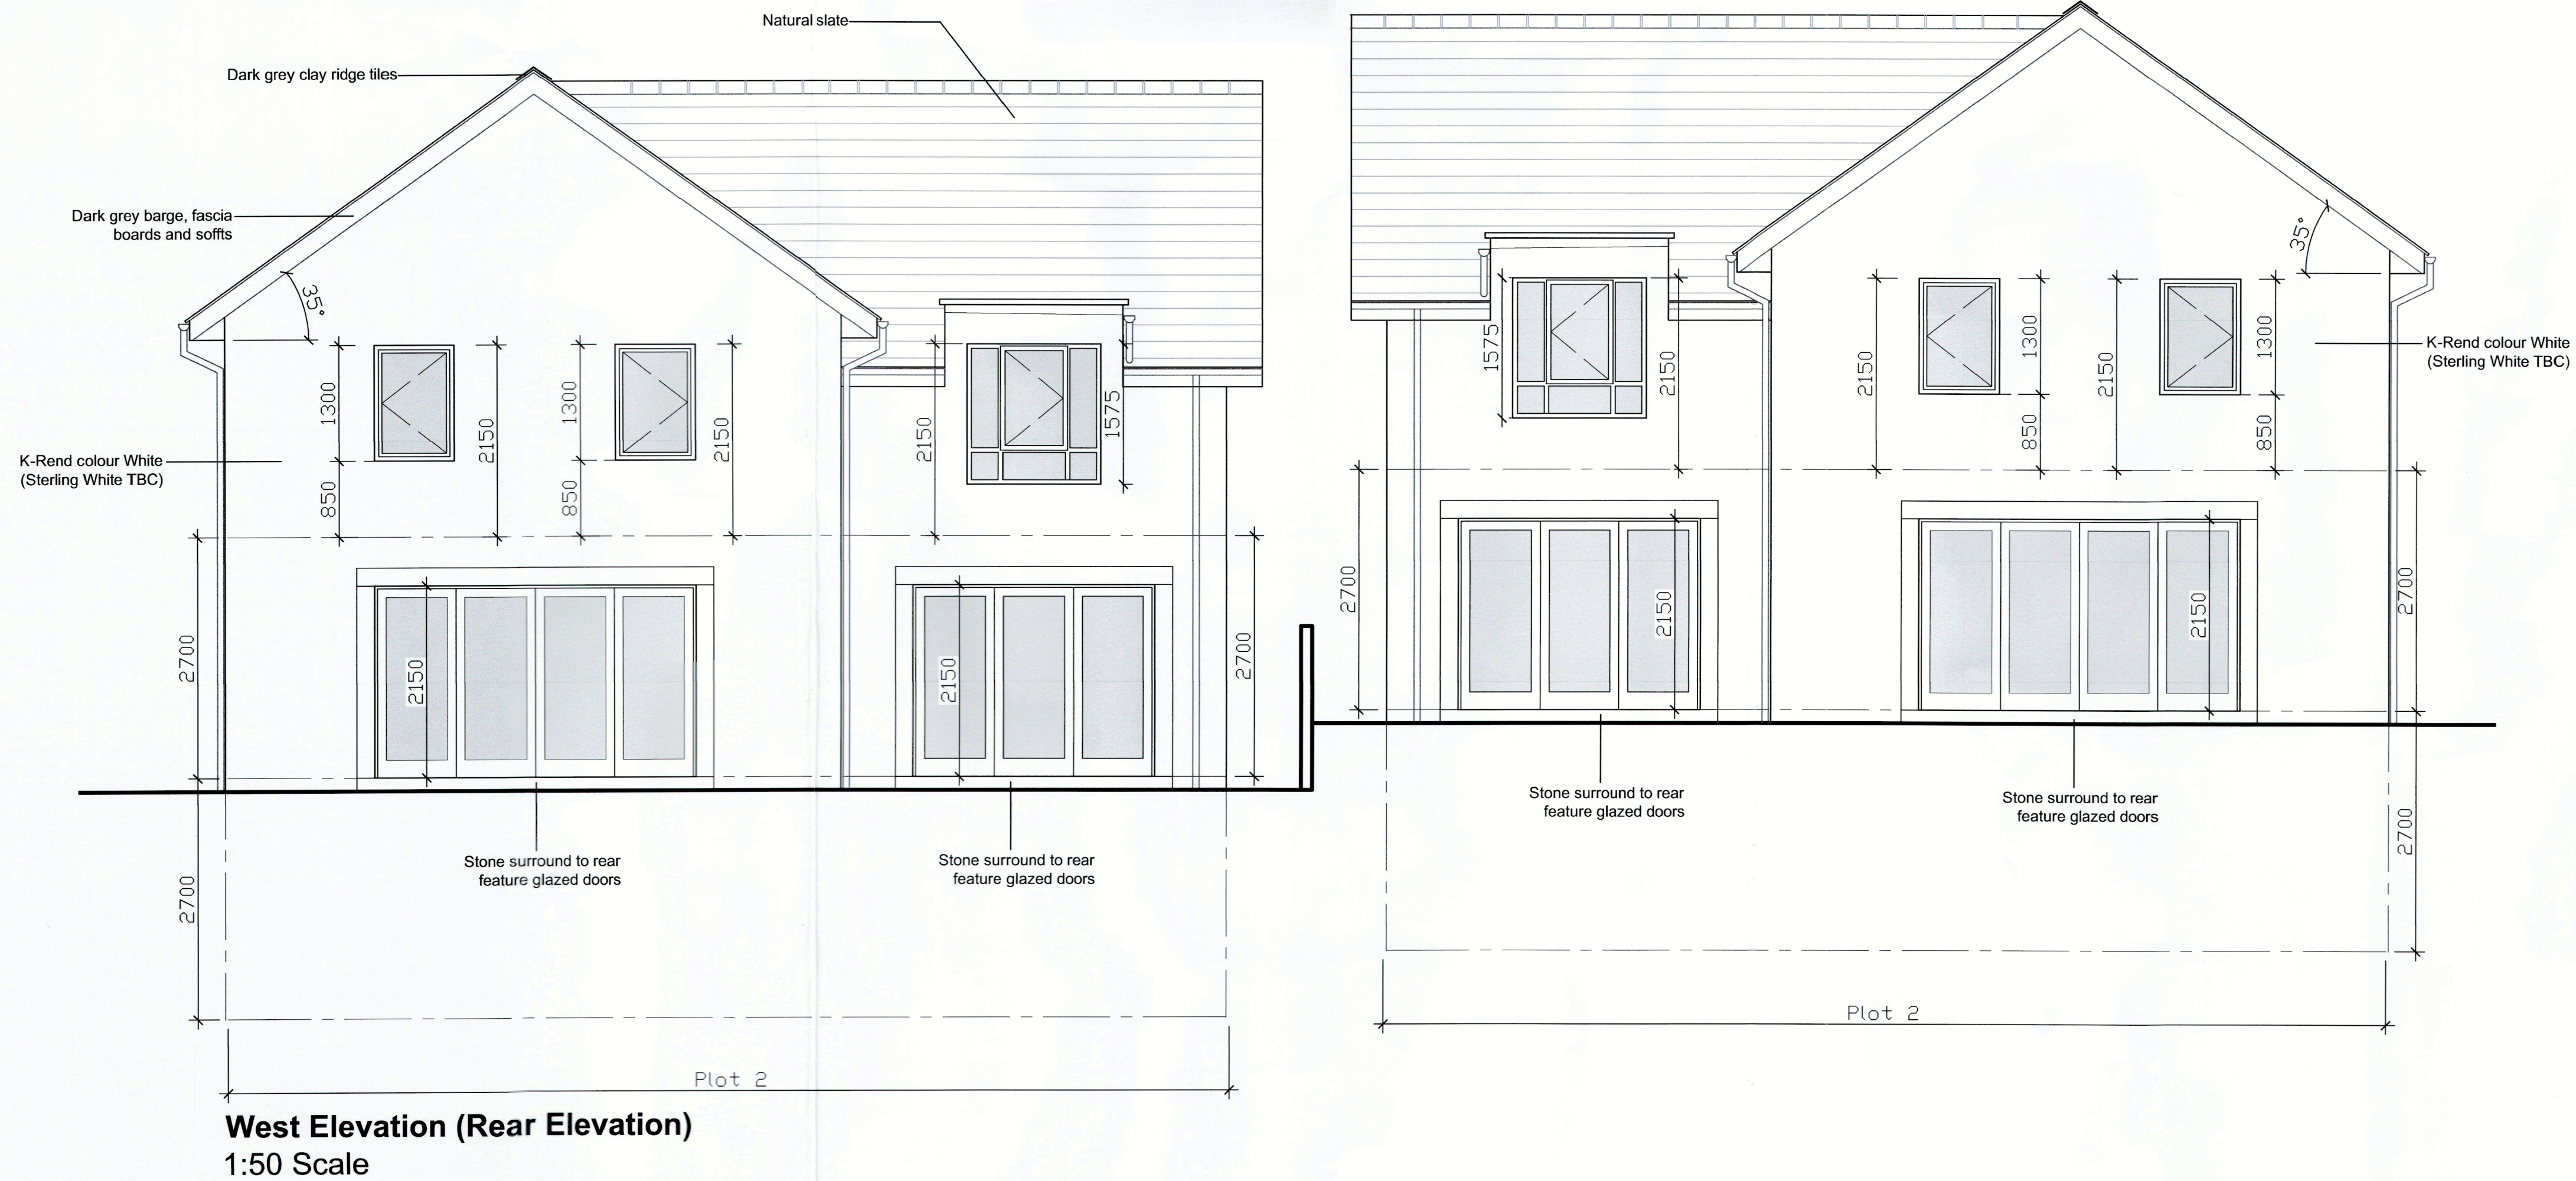

West Elevation (Rear Elevation)  
1:50 Scale

Rev A: Amendments following Client meeting.  
26.04.2023 Craig Harrison

Client  
MFH Projects (Harrison)

Job Title  
Proposed Dwellings  
Land at Mellor Brook

Drawing Title  
Proposed Elevations  
House Type A - Detached 3 Storey

Scale  
1:50 @ A1

Date  
Nov 2021

Drawn  
Craig Harrison

**spa** ARCHITECTS  
SUNDERLAND PEACOCK & ASSOCIATES LTD.  
HARLEIGH, PIMICO ROAD, CLITHRE  
LANCASHIRE, BB7 2AG  
01200 423178 • 01200 427328  
info@sunderlandpeacock.com  
www.sunderlandpeacock.com

5766 - P02A