
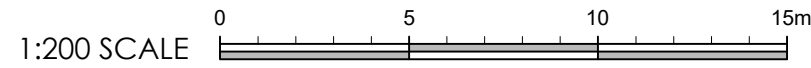
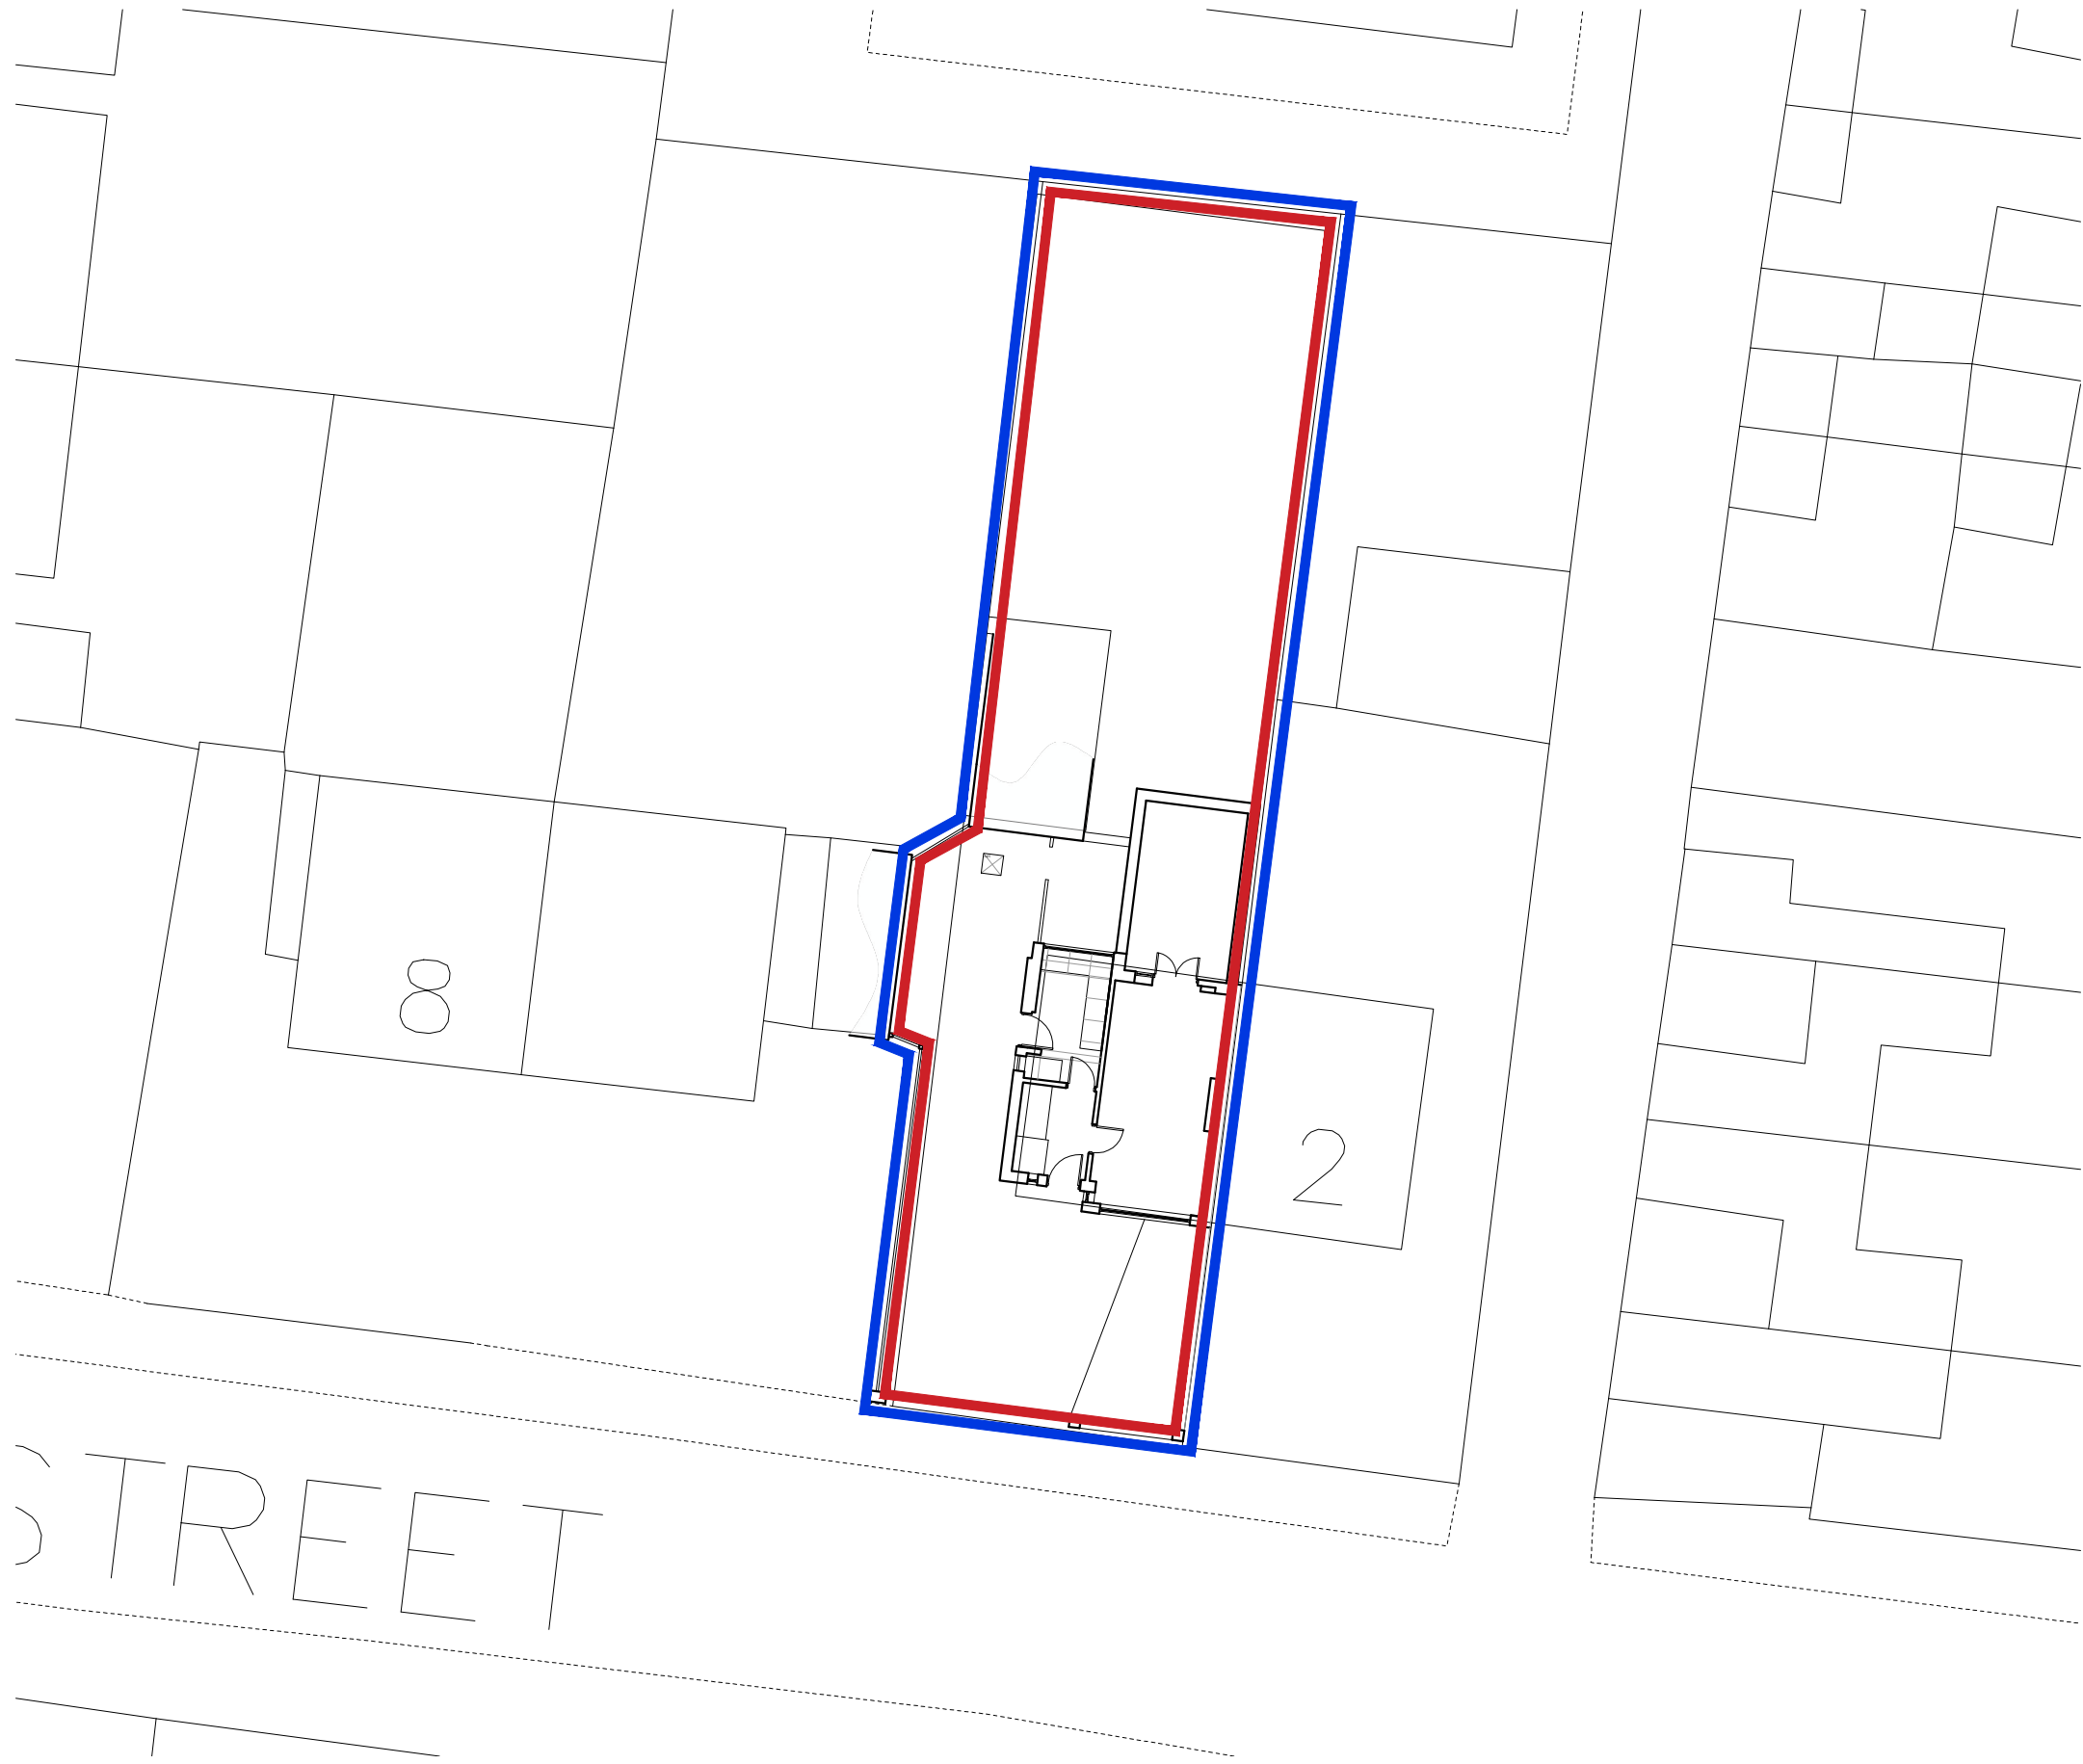


This drawing is to be read in conjunction with all relevant Architect, consultants' and specialists' drawings and specifications. The Architect is to be notified of any discrepancies before proceeding. Do not scale from this drawing. All dimensions and levels are to be checked on site. This drawing is subject to copyright. All work carried out before Planning and Building Permission has been granted is at the contractor/clients risk.

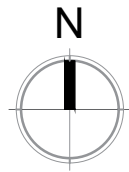

Client  
Mr and Mrs Woodhead

Job Title  
Proposed Extension and Alterations  
4 George Street  
Whalley  
BB7 9TH

Drawing Title  
Existing Site Plan

Scale 1:200 @A3	Date APRL '23	Drawn TdM
--------------------	------------------	--------------



SUNDERLAND PEACOCK & ASSOCIATES LTD.  
HAZELMERE, PIMLICO ROAD, CLITHEROE  
LANCASHIRE, BB7 2AG  
T 01200 423178 F 01200 427328  
E info@sunderlandpeacock.com  
www.sunderlandpeacock.com



6876 -E01