

Stanton Andrews do not accept liability for any loss or degradation of information held in the drawing resulting from the translation from the original file format to any other file format or from the recipient's reading of it in any other programme or on any other version of the programme. Stanton Andrews accept no liability for use of this drawing by parties other than the party for whom it was prepared or for purposes other than those for which it was prepared.

This drawing must be printed in colour, if this text is not RED the drawing must be reprinted.

Do not scale, use figured dimensions only. All dimensions to be checked on site. This drawing should be printed and read at the original size, as stated in title block. Stanton Andrews accept no responsibility for errors that occur as a result of reviewing this drawing at any other size. Stanton Andrews to be notified of any discrepancies before proceeding.


DWG issues - when this drawing is issued in DWG format it is an uncontrolled version and is provided to enable the recipient to prepare its own documents/drawings for which it is solely responsible. It is based on background information current at the time of issue. Stanton Andrews accept no liability for any alterations to, additions to or discrepancies arising out of changes to such background information which occur after it has been issued by Stanton Andrews.

'As existing' drawings based on information provided by others - no measured survey of the property has been undertaken by the architect. This drawing is subject to copyright.


revision	date	note
A	19.05.2023	issued for planning application.

MATERIAL SCHEDULE

- walls render, natural stone with dressed stone detailing
- roof file to match existing
- green roof
- polyester powder coated aluminium
- velux rooflights

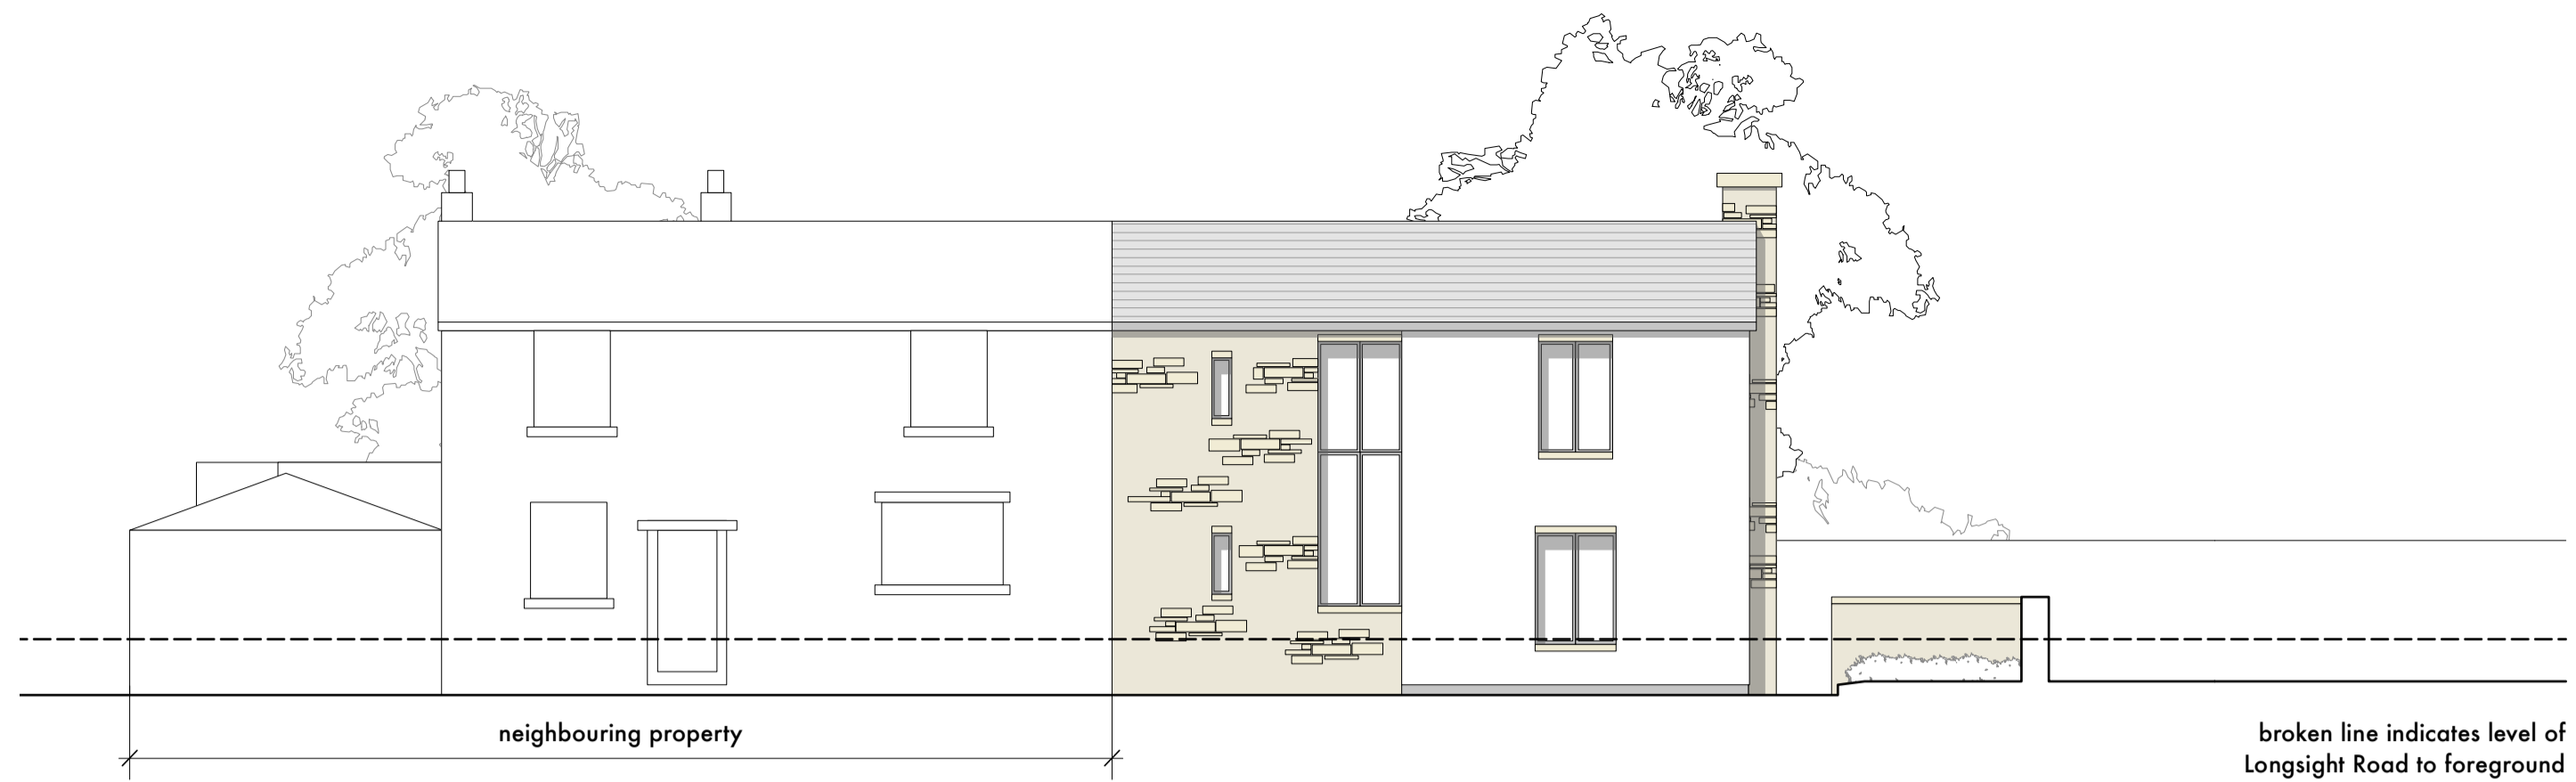


south east elevation

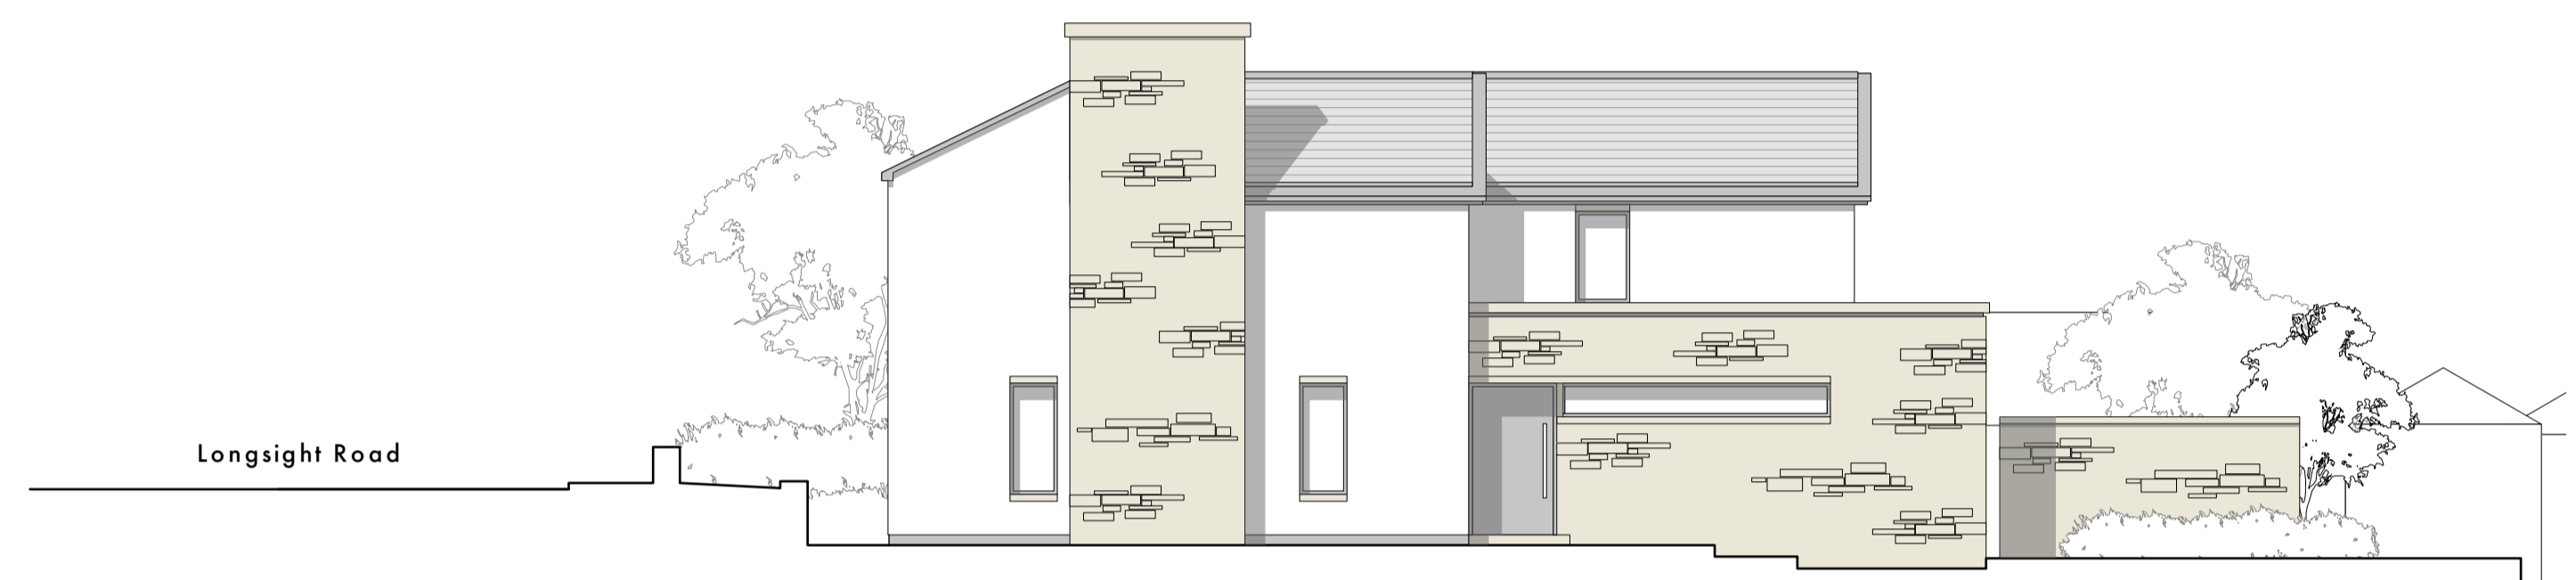

north east elevation




north west elevation

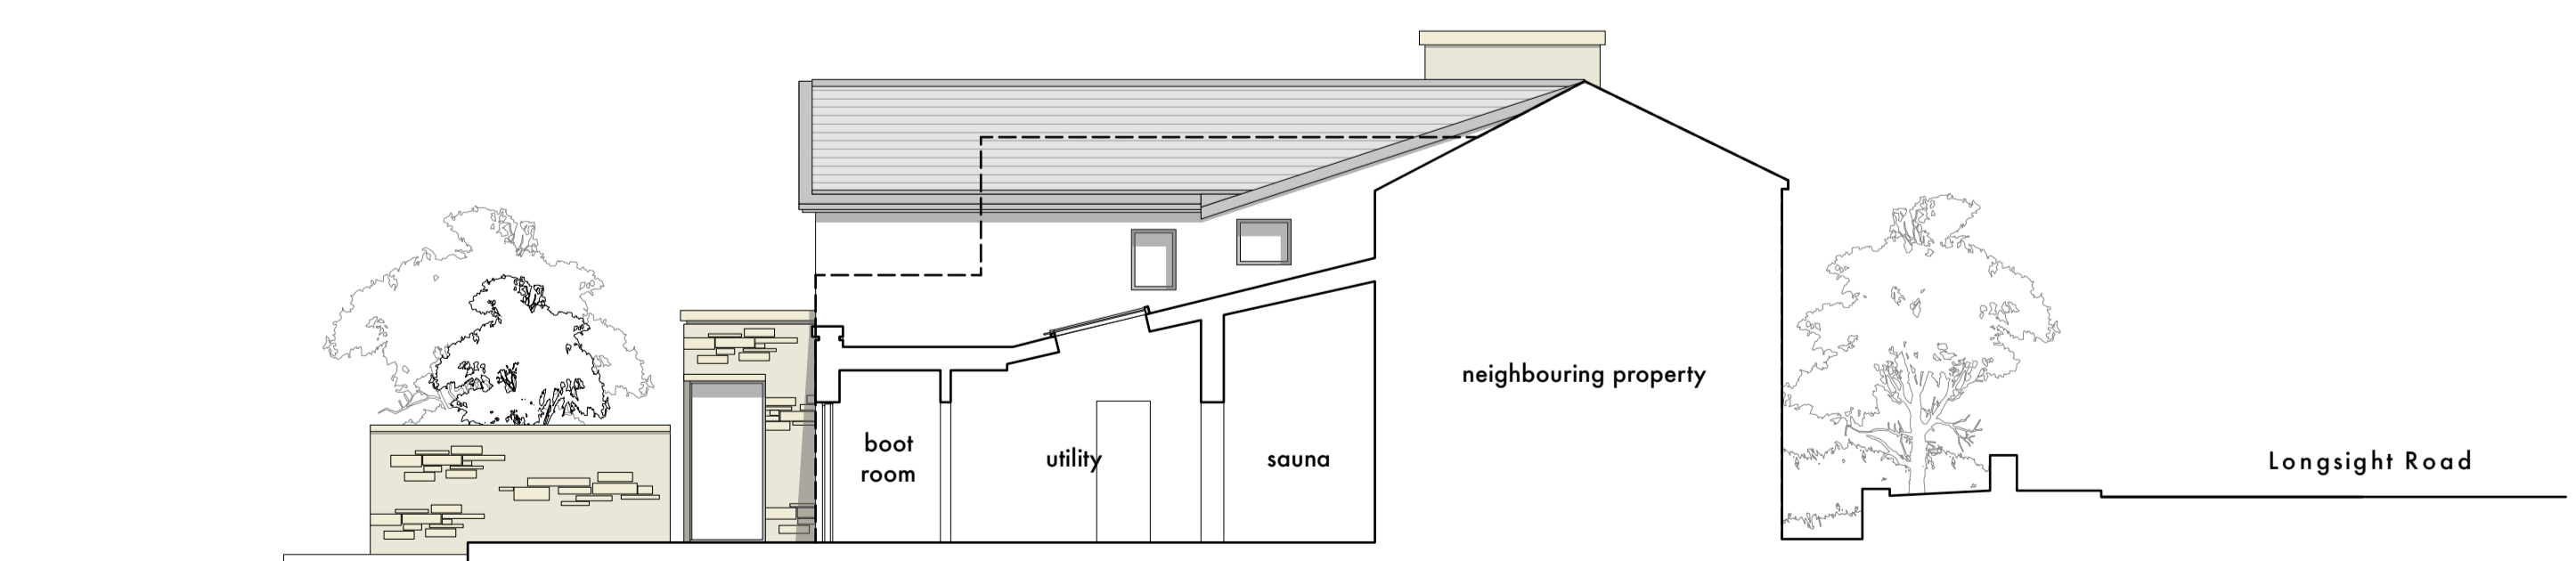


section and partial south west elevation




profile of first floor unchanged

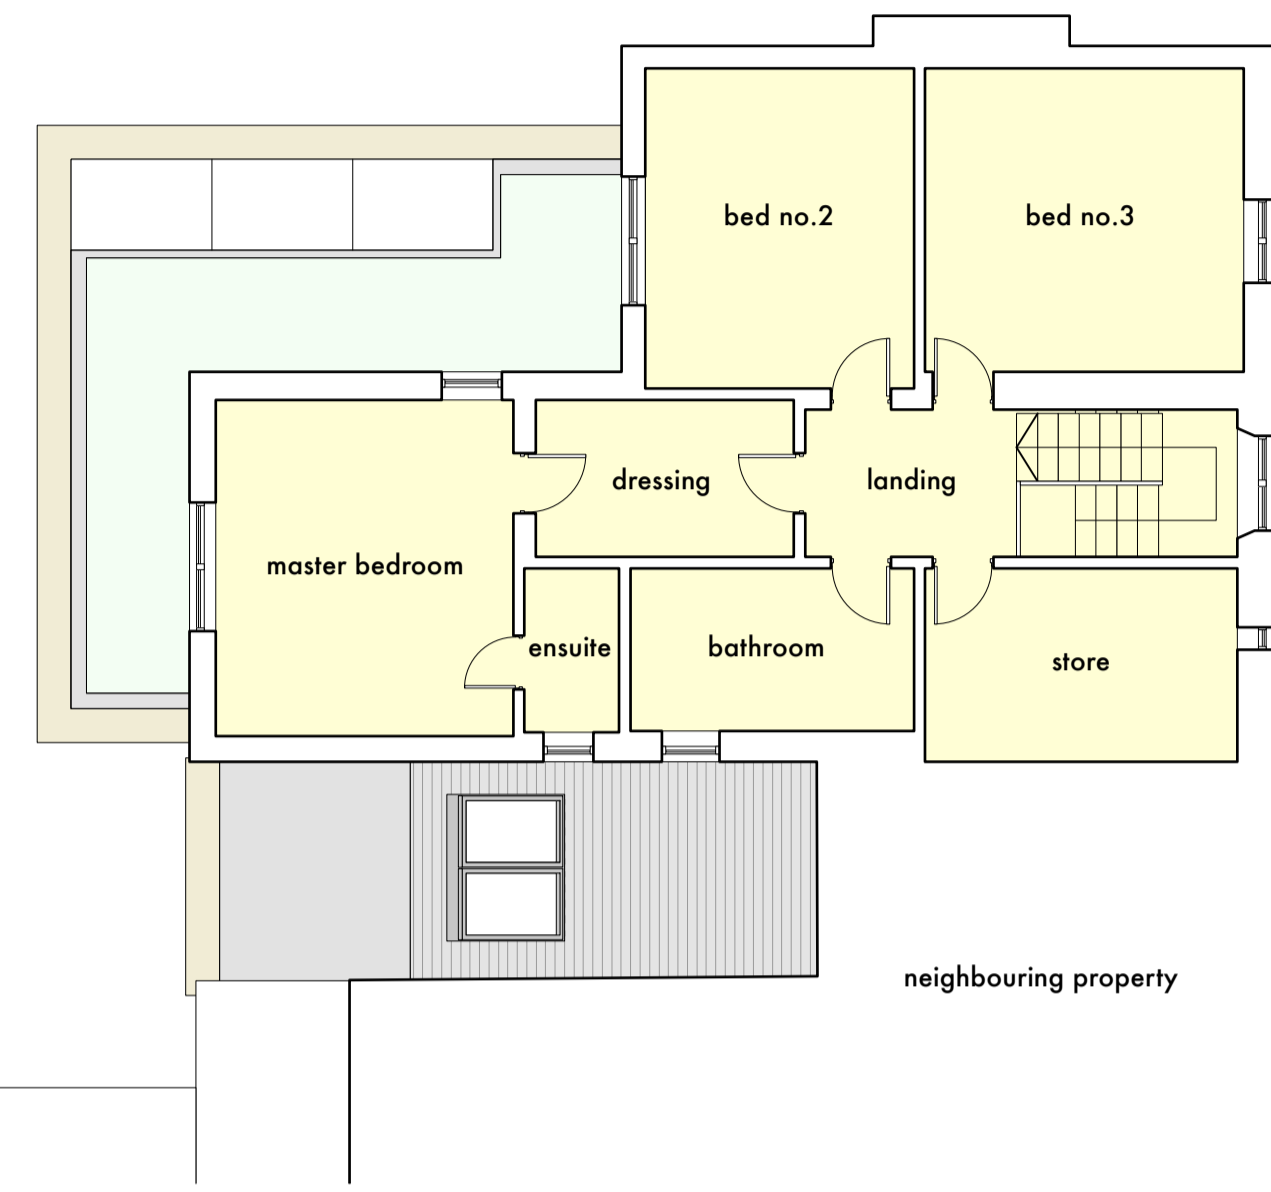

first floor plan

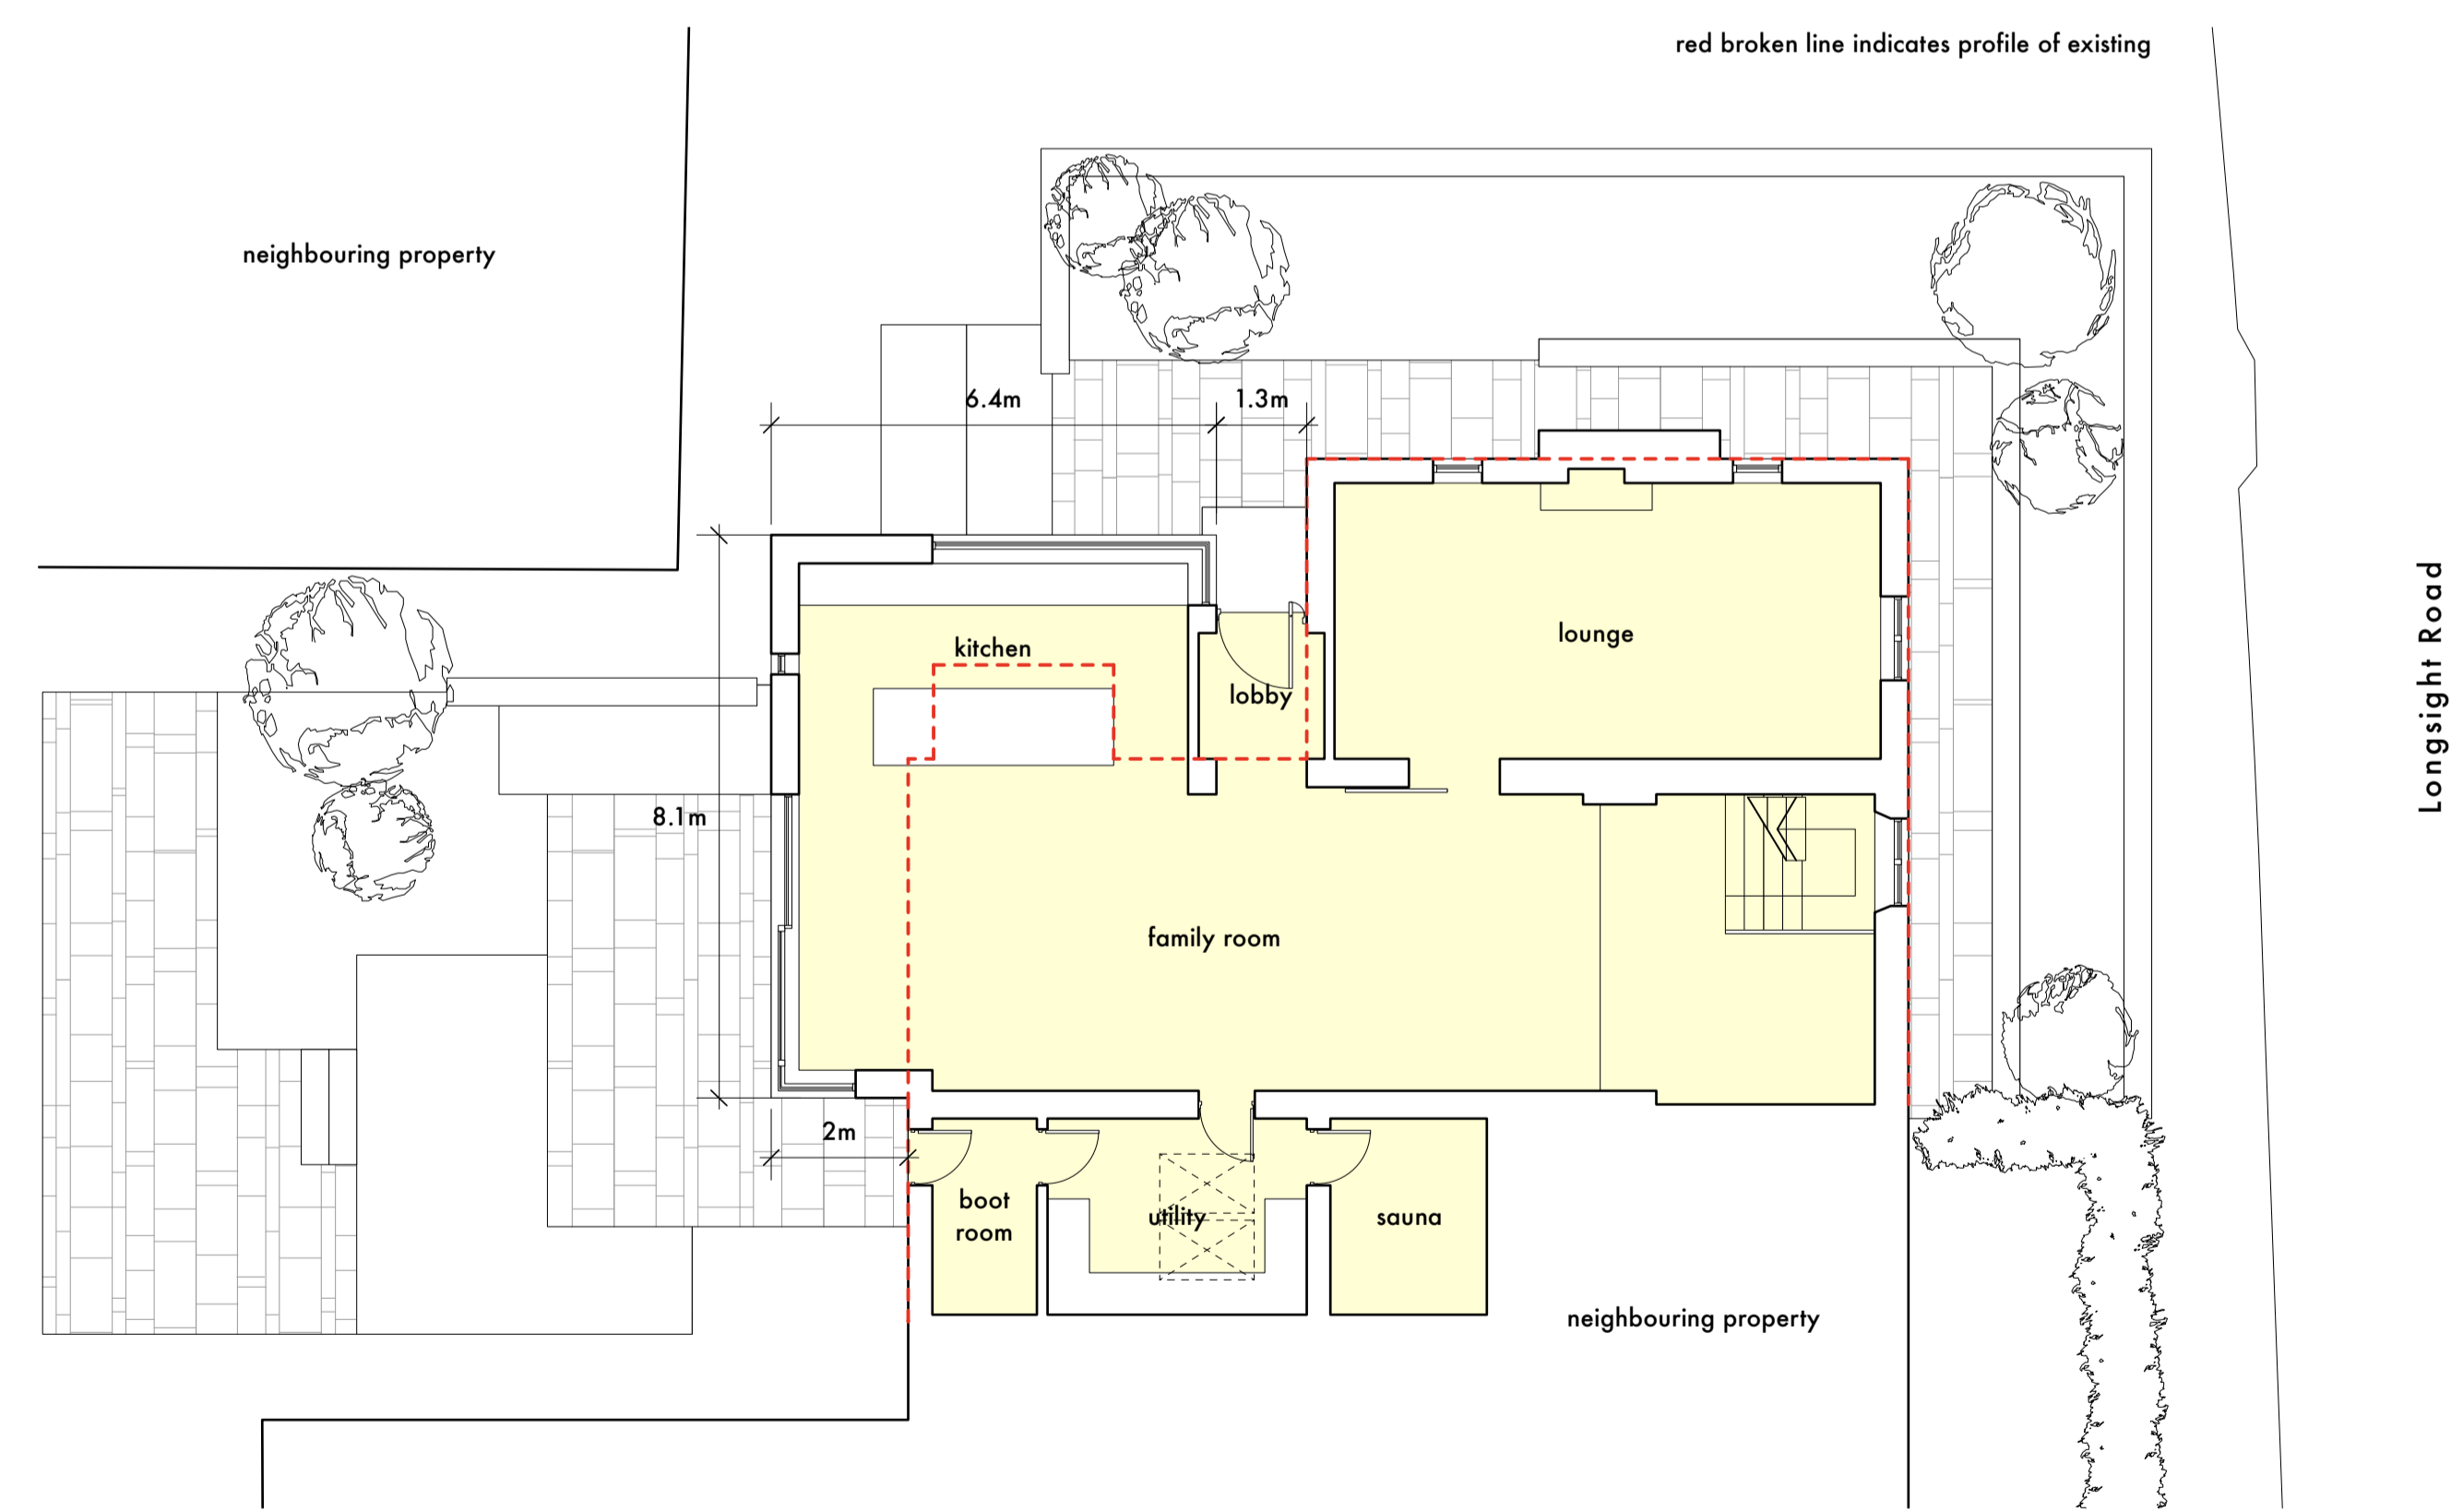

ground floor plan

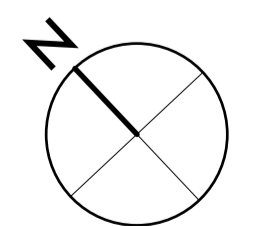



stanton andrews
architects

44 york street clitheroe BB7 2DL
t. 01200 444490 e. mail@stantonandrews.co.uk w. stantonandrews.co.uk



Chartered Practice

original	project number	drawing number
Fairfield Farm	23.10	PL.01
Proposed Site Plan, Floor plans and Elevations		
scale	date	status
1 to 100 @ A1	may 2023	planning
		revision
		A