
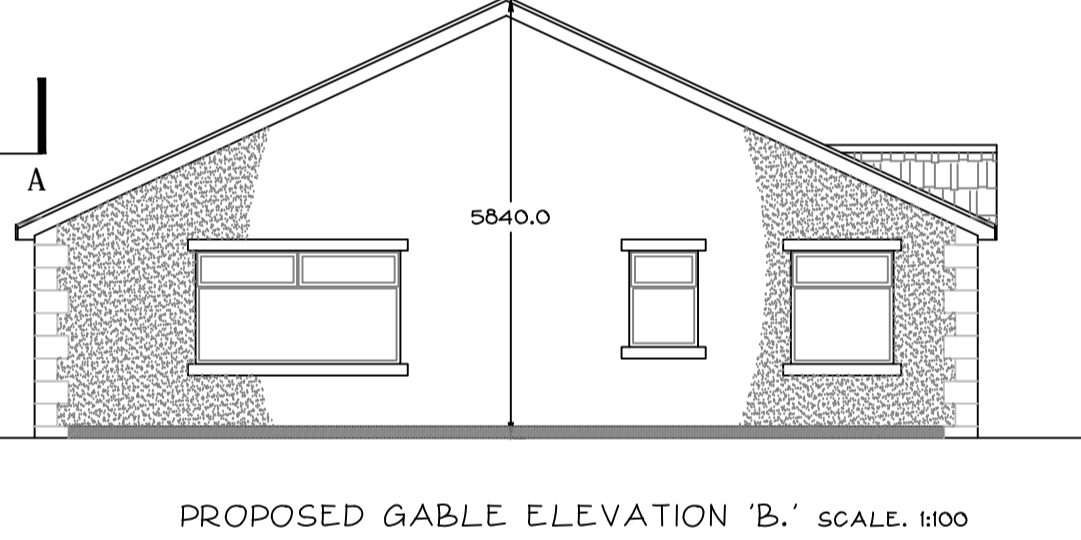
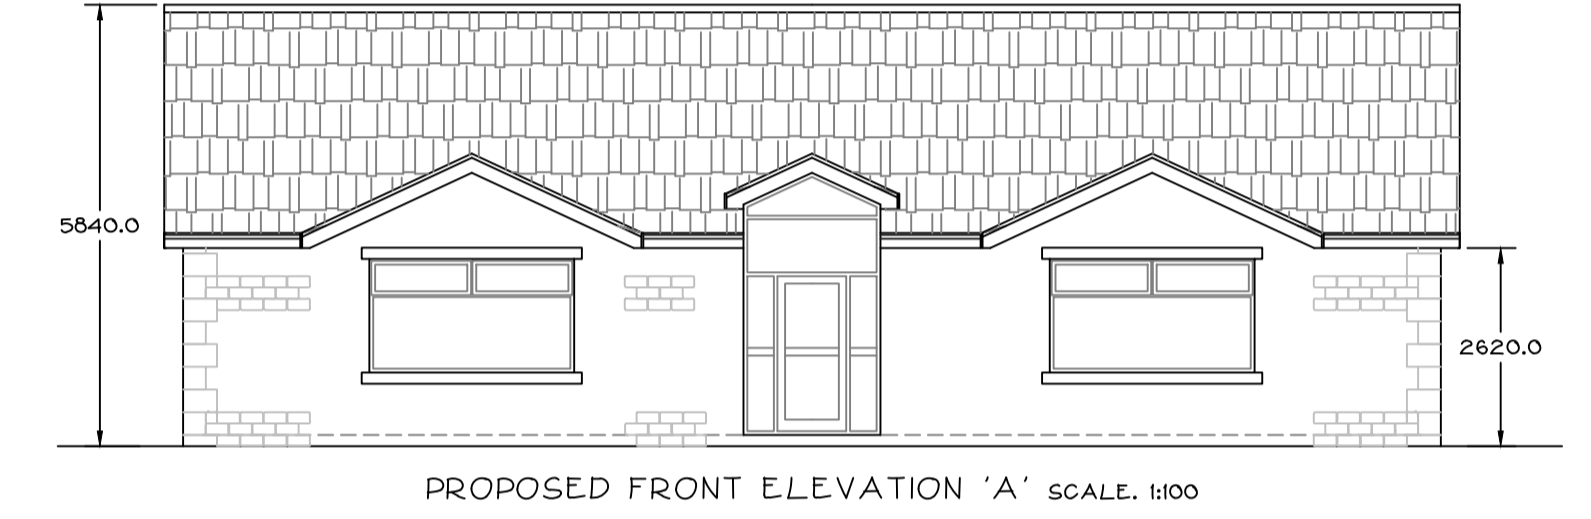
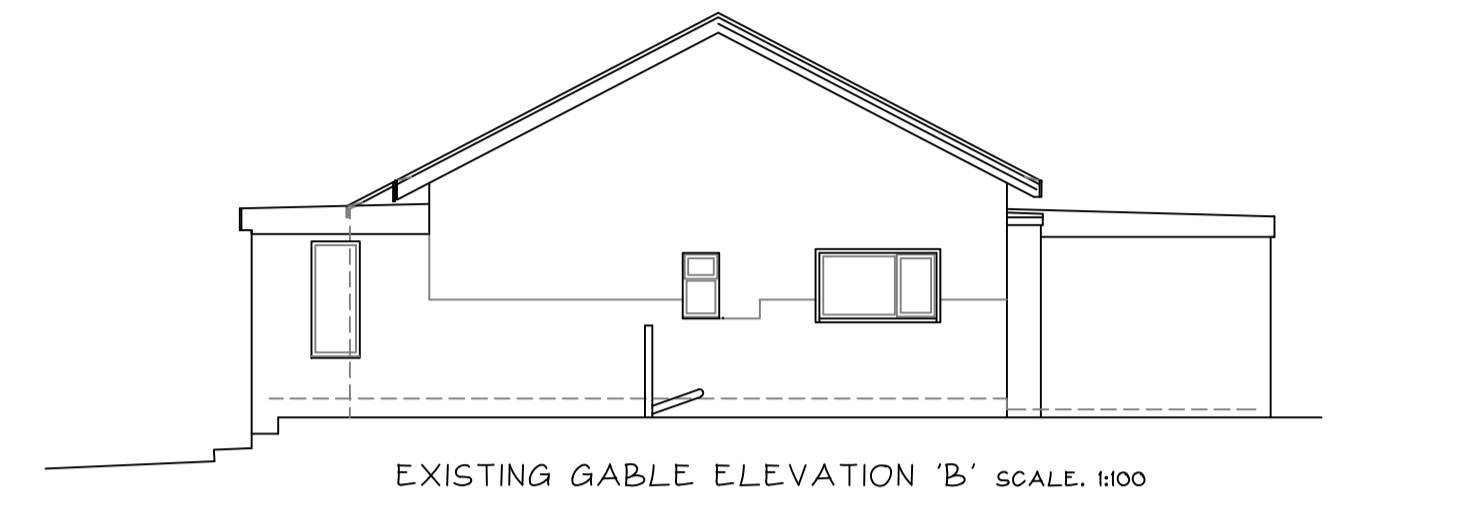
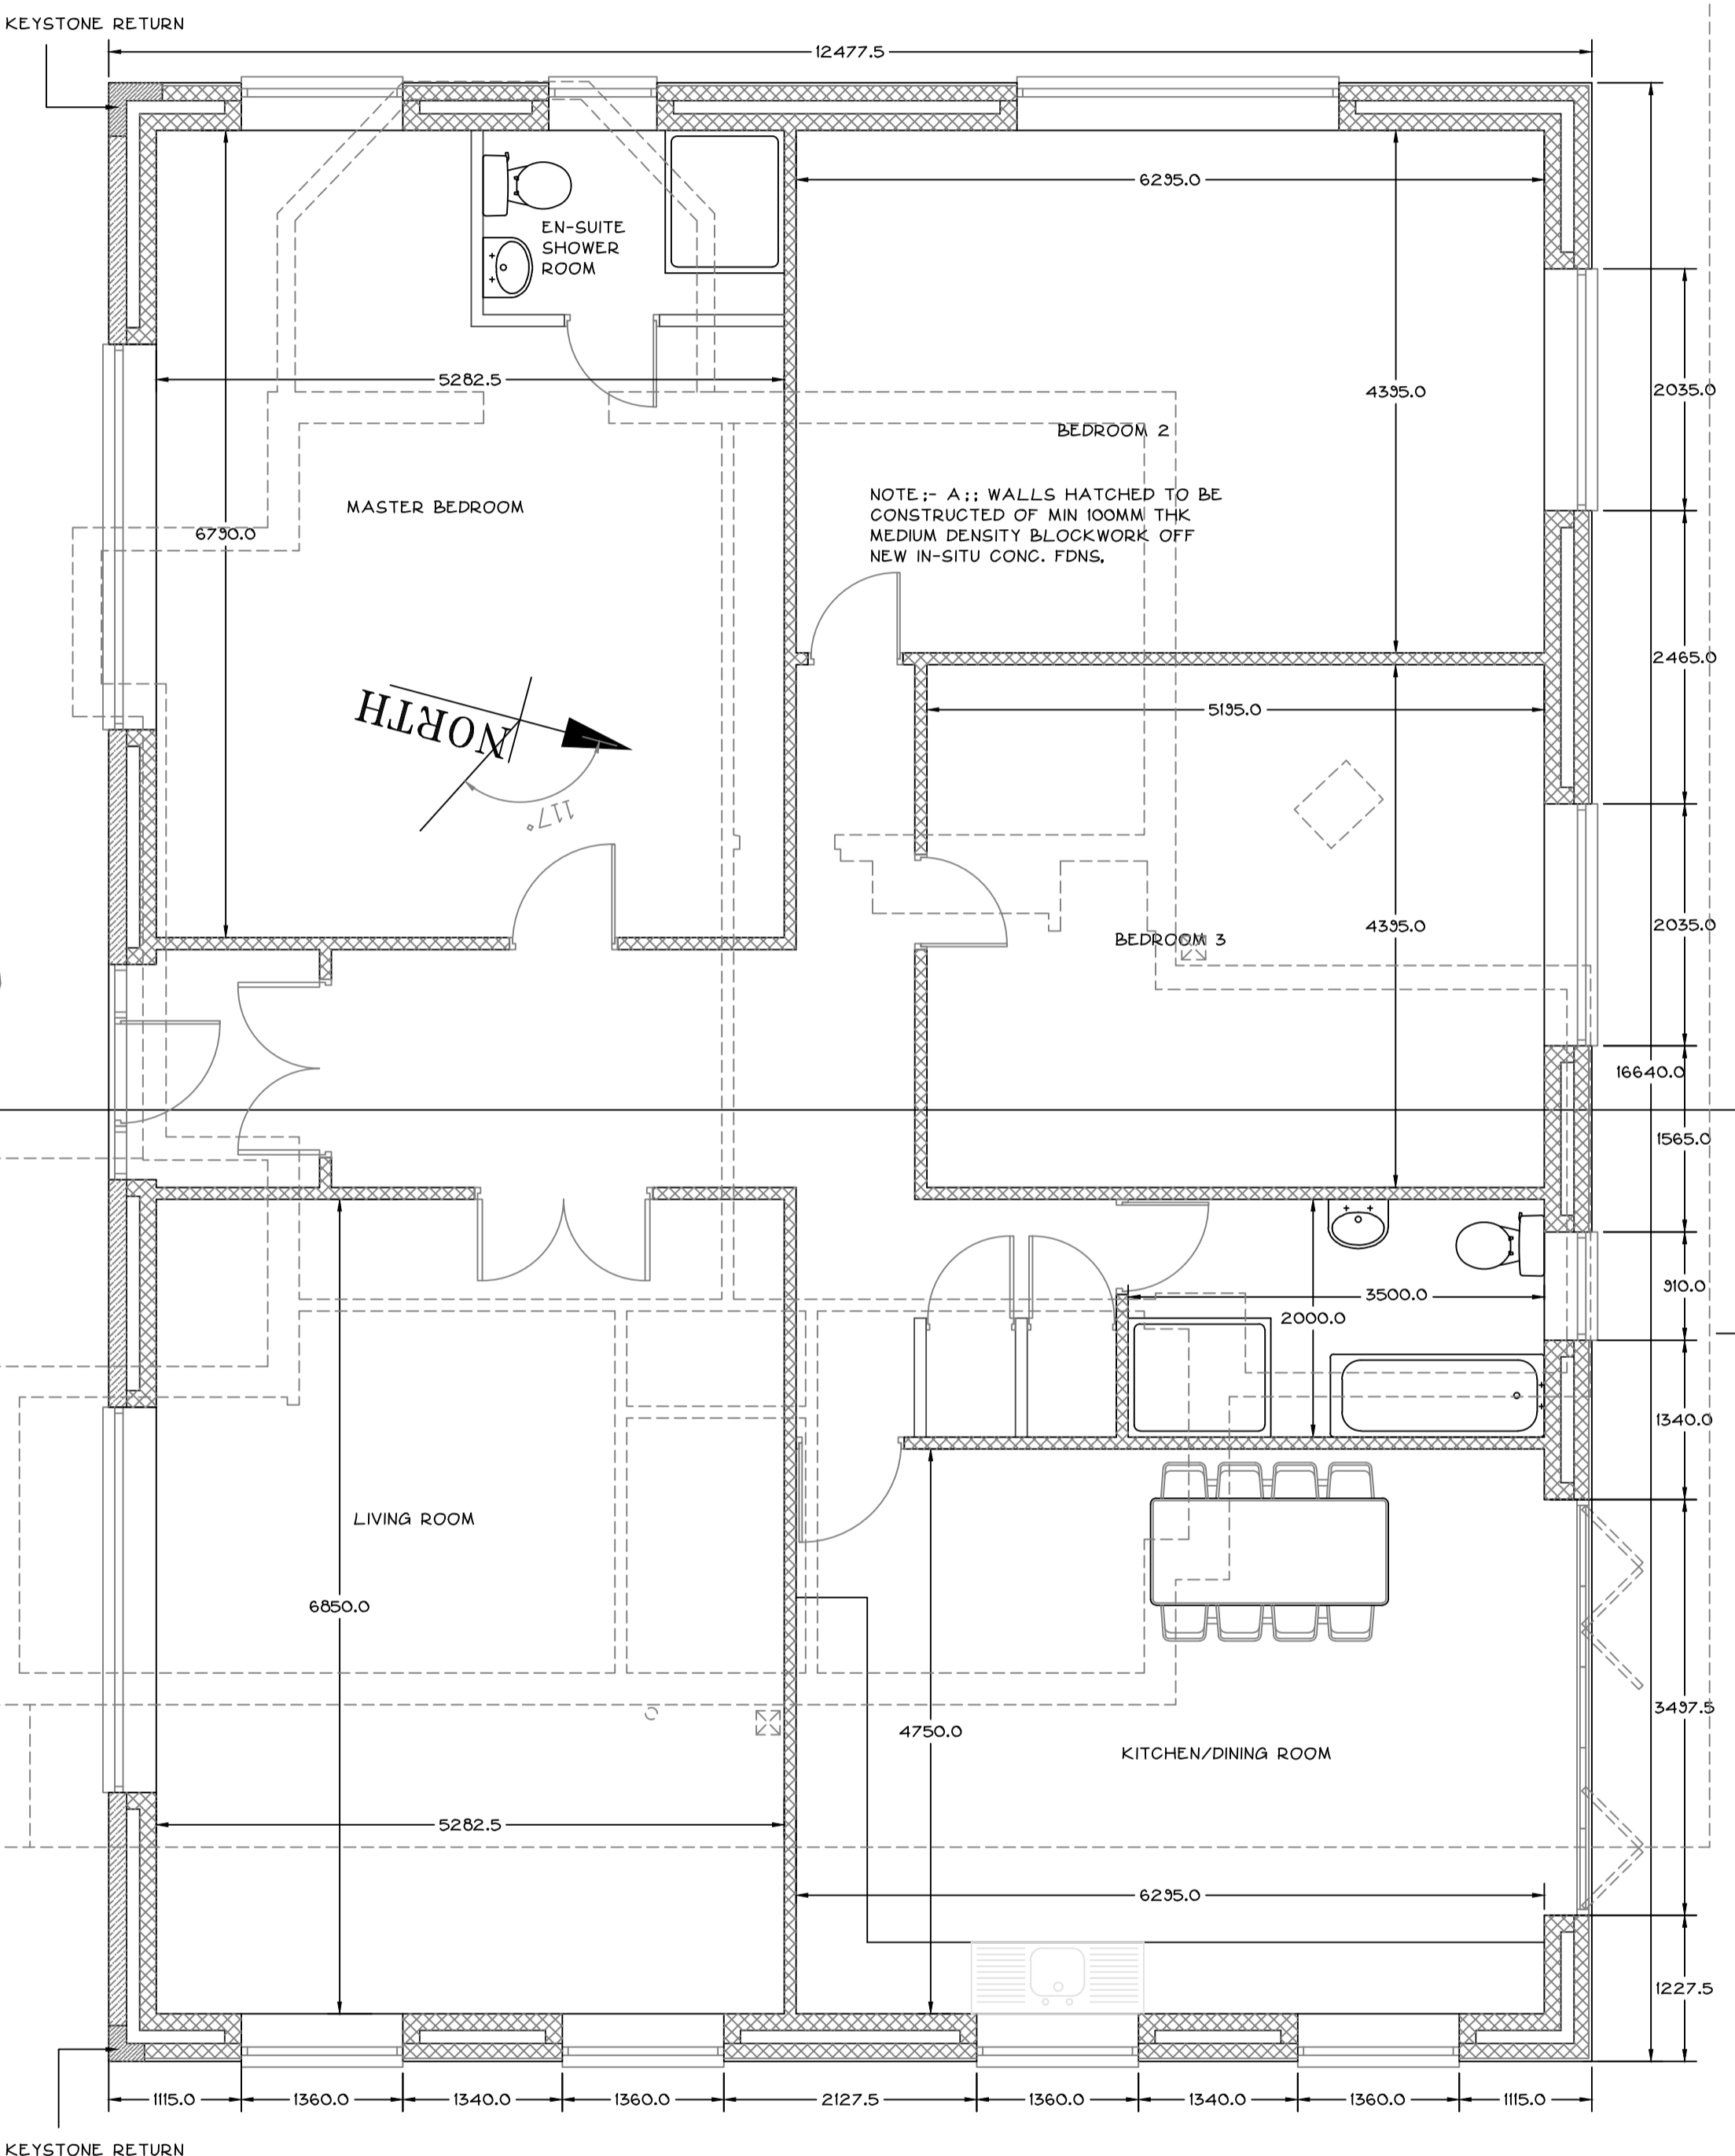


NOTE:- THIS DRAWING IS FOR PLANNING APPROVAL PURPOSES ONLY.

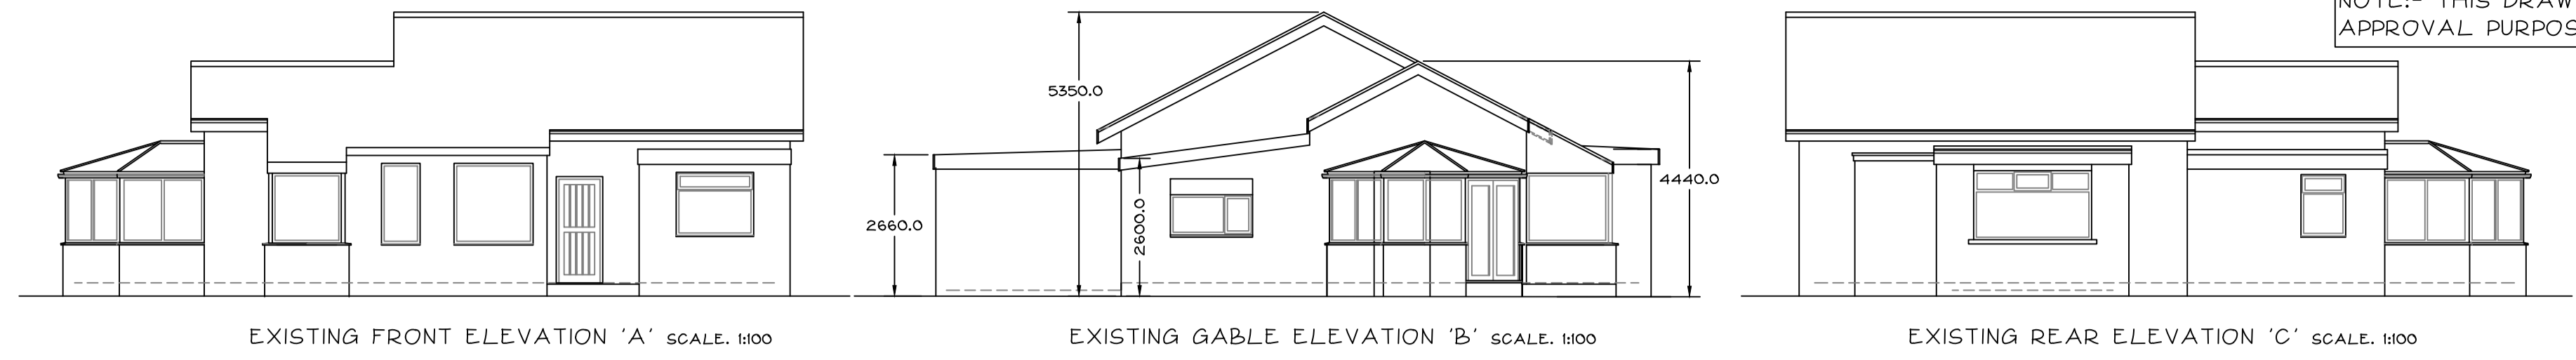

NOTE:- FRONT ELEVATION BUILT IN CAVITY WALL CONSTRUCTION IN NATURAL STONE WITH KEYSTONE RETURNS.

GABLESIDE AND REAR ELEVATIONS TO BE CONSTRUCTED IN CAVITY WALL CONSTRUCTION IN 100MM THK MEDIUM DENSITY BLOCKWORK INNER AND OUTER LEAFS WITH 'K' RENDER FINISH TO THESE ELEVATIONS.

No reliance should be placed upon dimensions which are scaled off this drawing; please see annotations.

Revision	Issue	Date
1	ISSUED	03/05/23
2	PLANNING DEPT	06/07/23
3	CLIENT	
4	BUILDING REQS	

title
 PROPOSED REMOVAL OF EXISTING DETACHED RESIDENTIAL BUNGALOW AND REINSTATEMENT OF LARGER 3 BEDROOM BUNGALOW AT:- SUNNYSIDE, BARKER LANE, MELLOR. BB2 7EE.

EXISTING GROUND PLAN, EXISTING ELEVATIONS & PROPOSED GROUND FLOOR PLAN.

YOUNUS KHAN
 ARCHITECTURAL CONSULTANT

YOUNUS KHAN B.A. (HONS) ARCH. DIP. ARCH. DESIGN CONSULTANT
 TEL: + FAX: BLACKBURN 01254 591986. MOBILE 07930 344601

date	drawn	checked	rev
MAY 2023			
scale	project no.	drawing no.	
1:50, 1:100	3644	01	

