

Peter Hitchen Architects

Marathon House
The Sidings Business Park
Whalley, BB7 9SE

01254 823 885

www.peterhitchenarchitects.co.uk

NOTES:

SLATE ROOF FINISH

RENDER FINISH TO THE WALLS

UPVC WINDOWS AND DOORS



CLIENT:
**JUSTIN ARCHER
17 WOODLANDS DRIVE,
WHALLEY**

PROJECT:

PROPOSED TWO STOREY REAR EXTENSION

**SHEET:
PROPOSED PLANS &
ELEVATIONS**

An architectural rendering of a proposed house front elevation. The main structure is a two-story building with a light beige upper facade and a dark grey brick base. A single-story extension is attached to the left side. The main entrance is highlighted by a large, three-panel glass door set under a dark grey, gabled canopy. Above the entrance, there are two sets of windows: a double-hung window on the left and a larger, multi-paned window on the right. The roof is a dark grey, gabled design. The overall style is modern and clean.

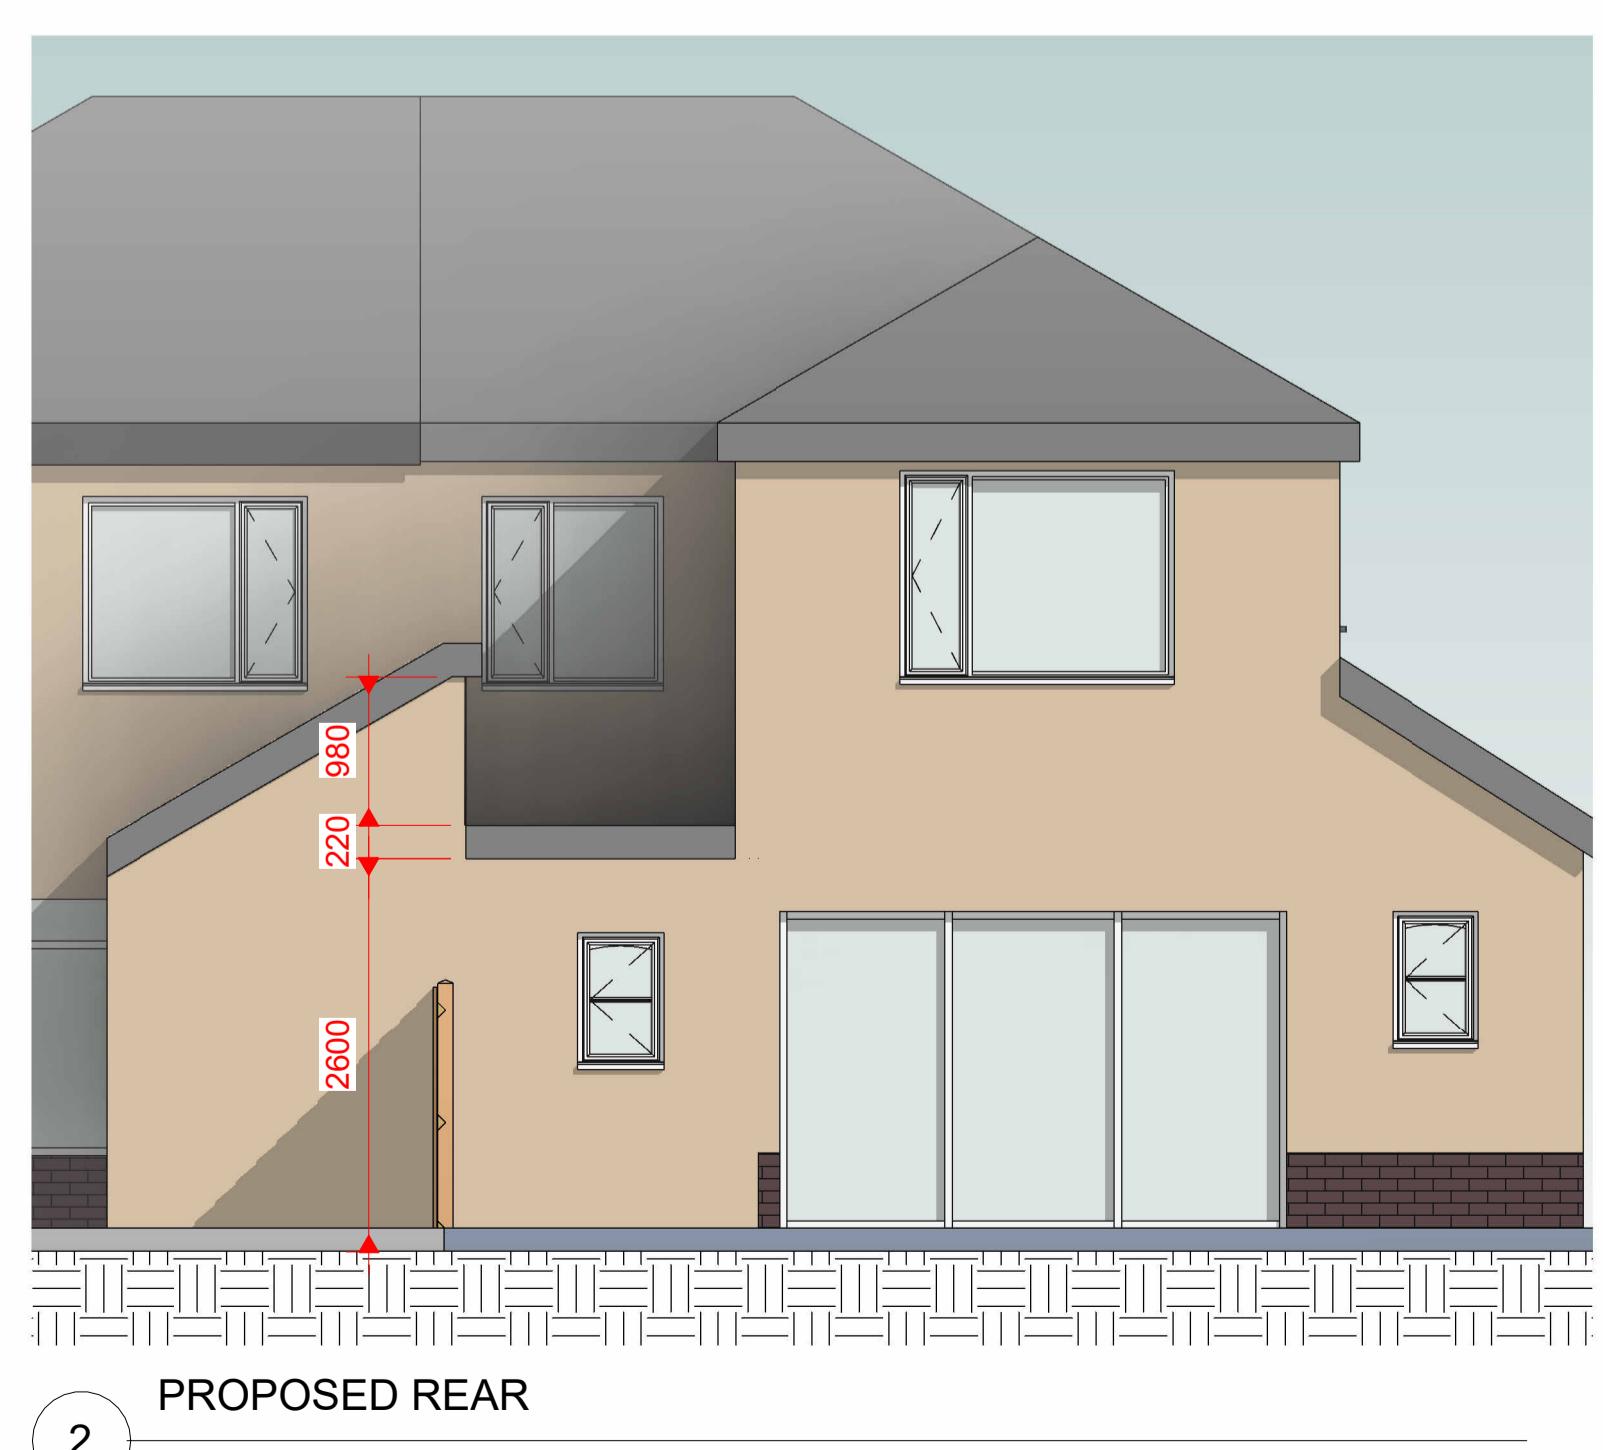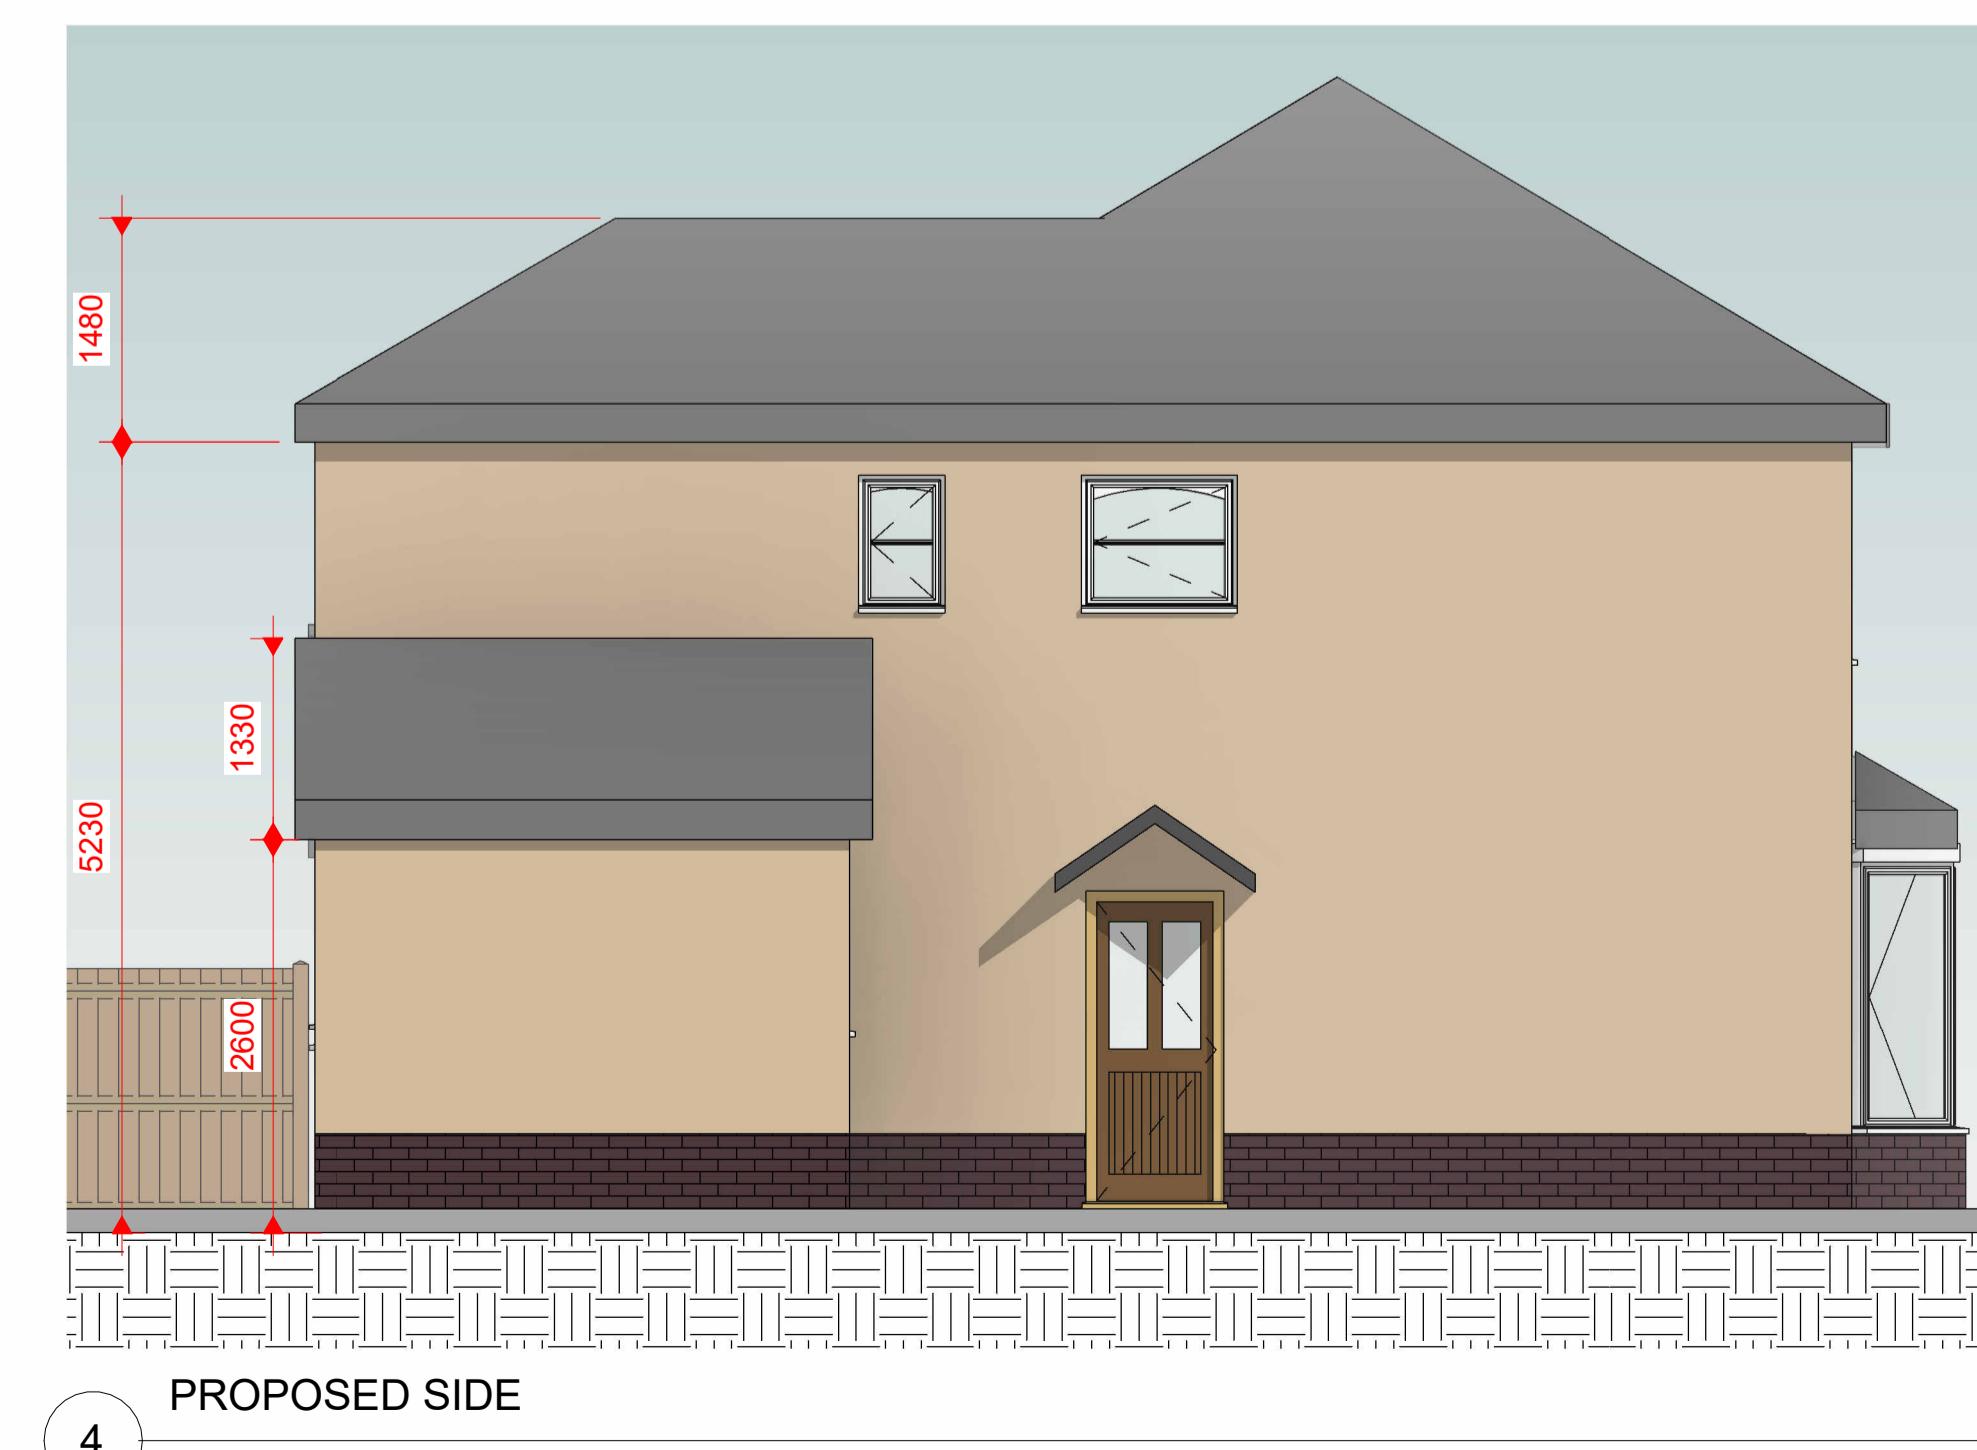

Project number 841

Data 21/05/2020

Report generated on 2024-01-15 10:00:00 UTC by [DataRobot](#)

11. *What is the primary purpose of the following statement?*

A1.2

Scale As indicated

Sheet size A1

A1.2