





South Elevation

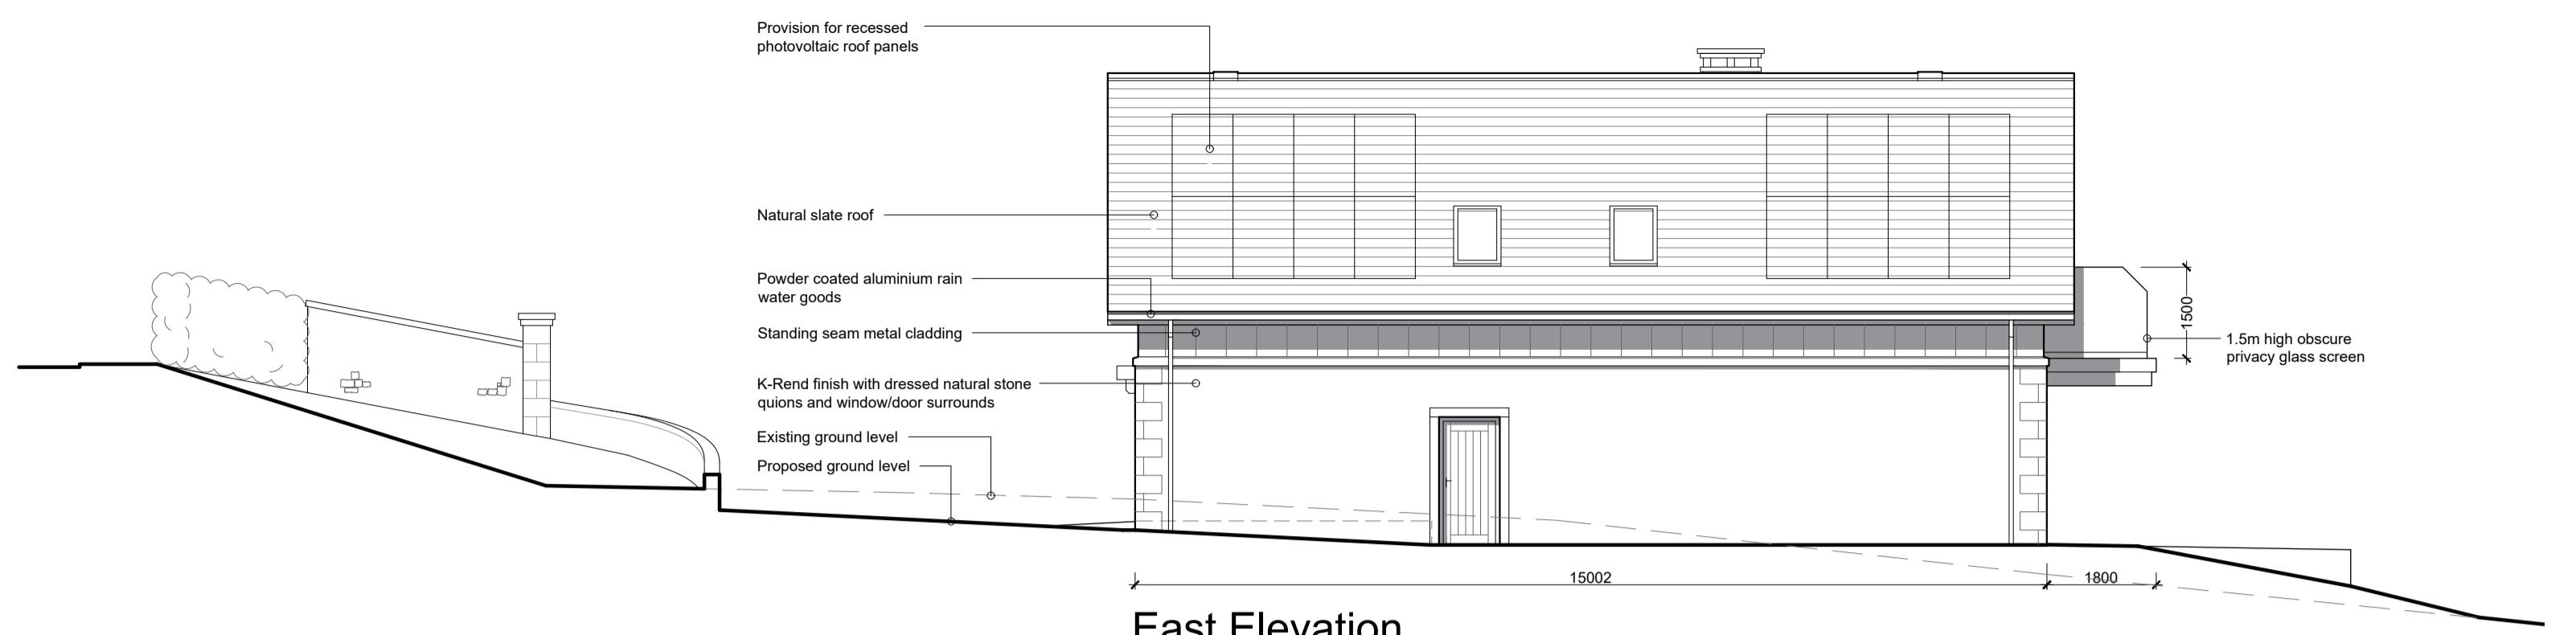


East Elevation




North Elevation

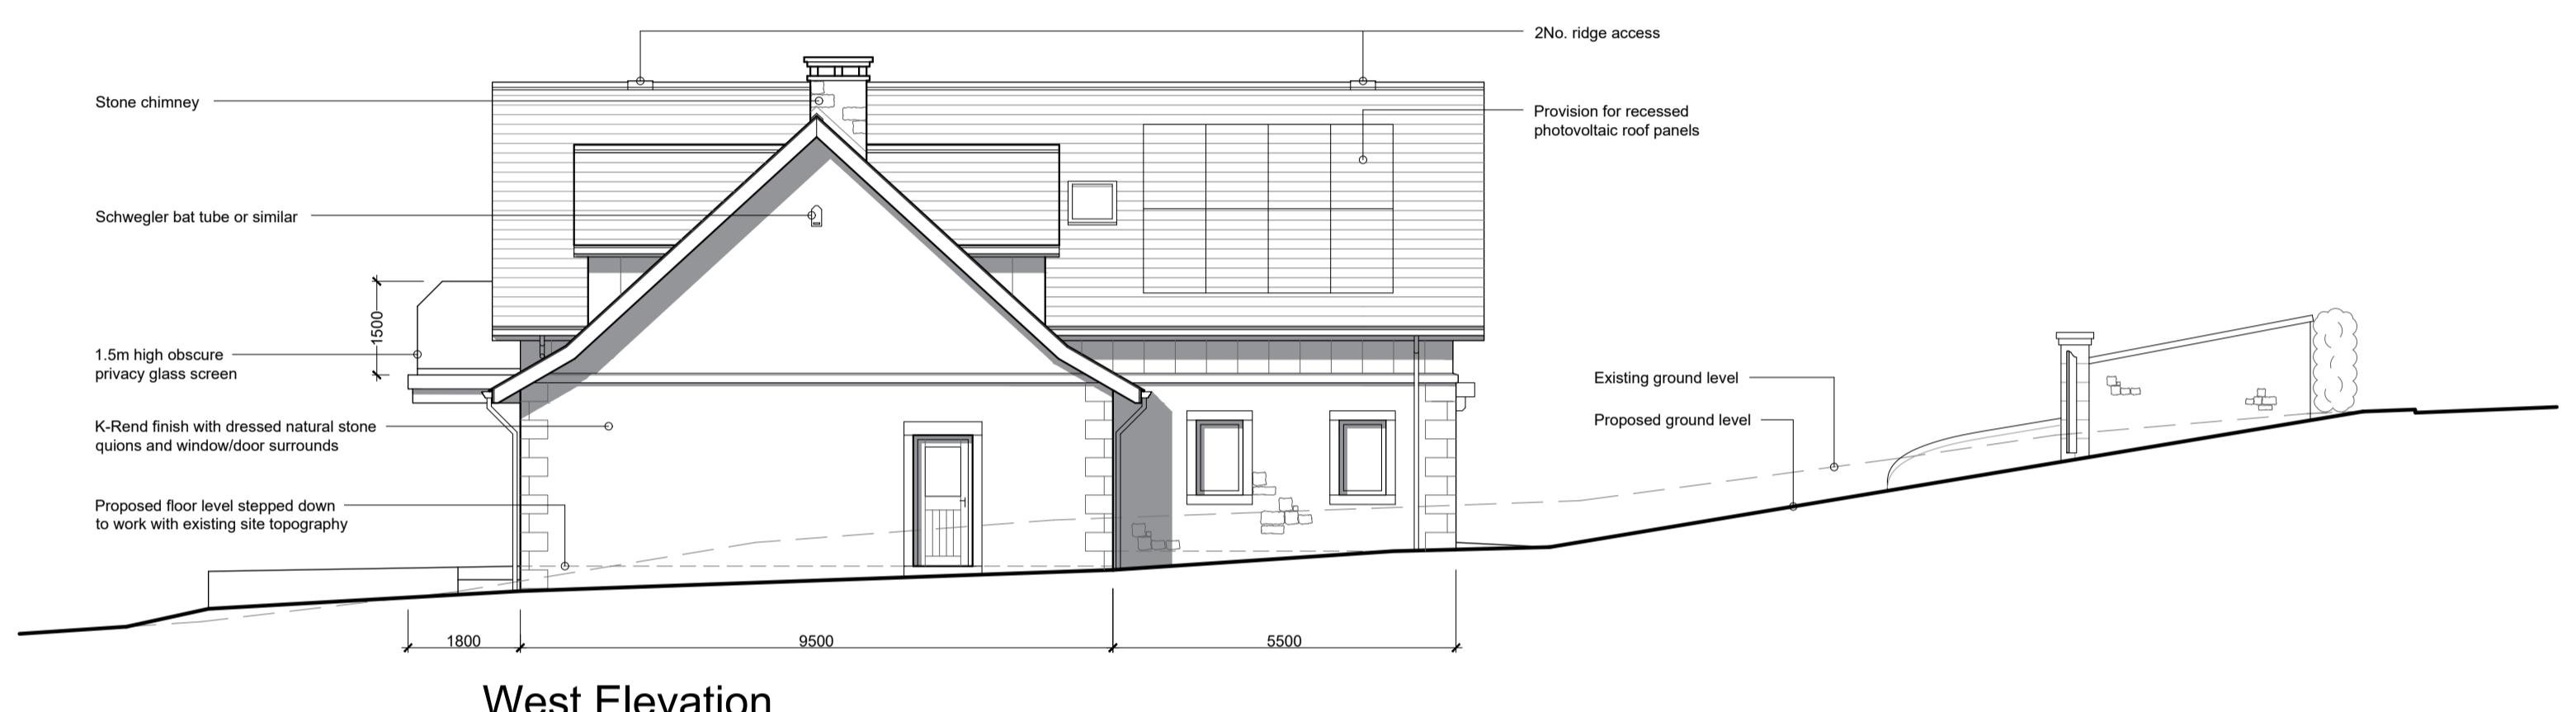


West Elevation

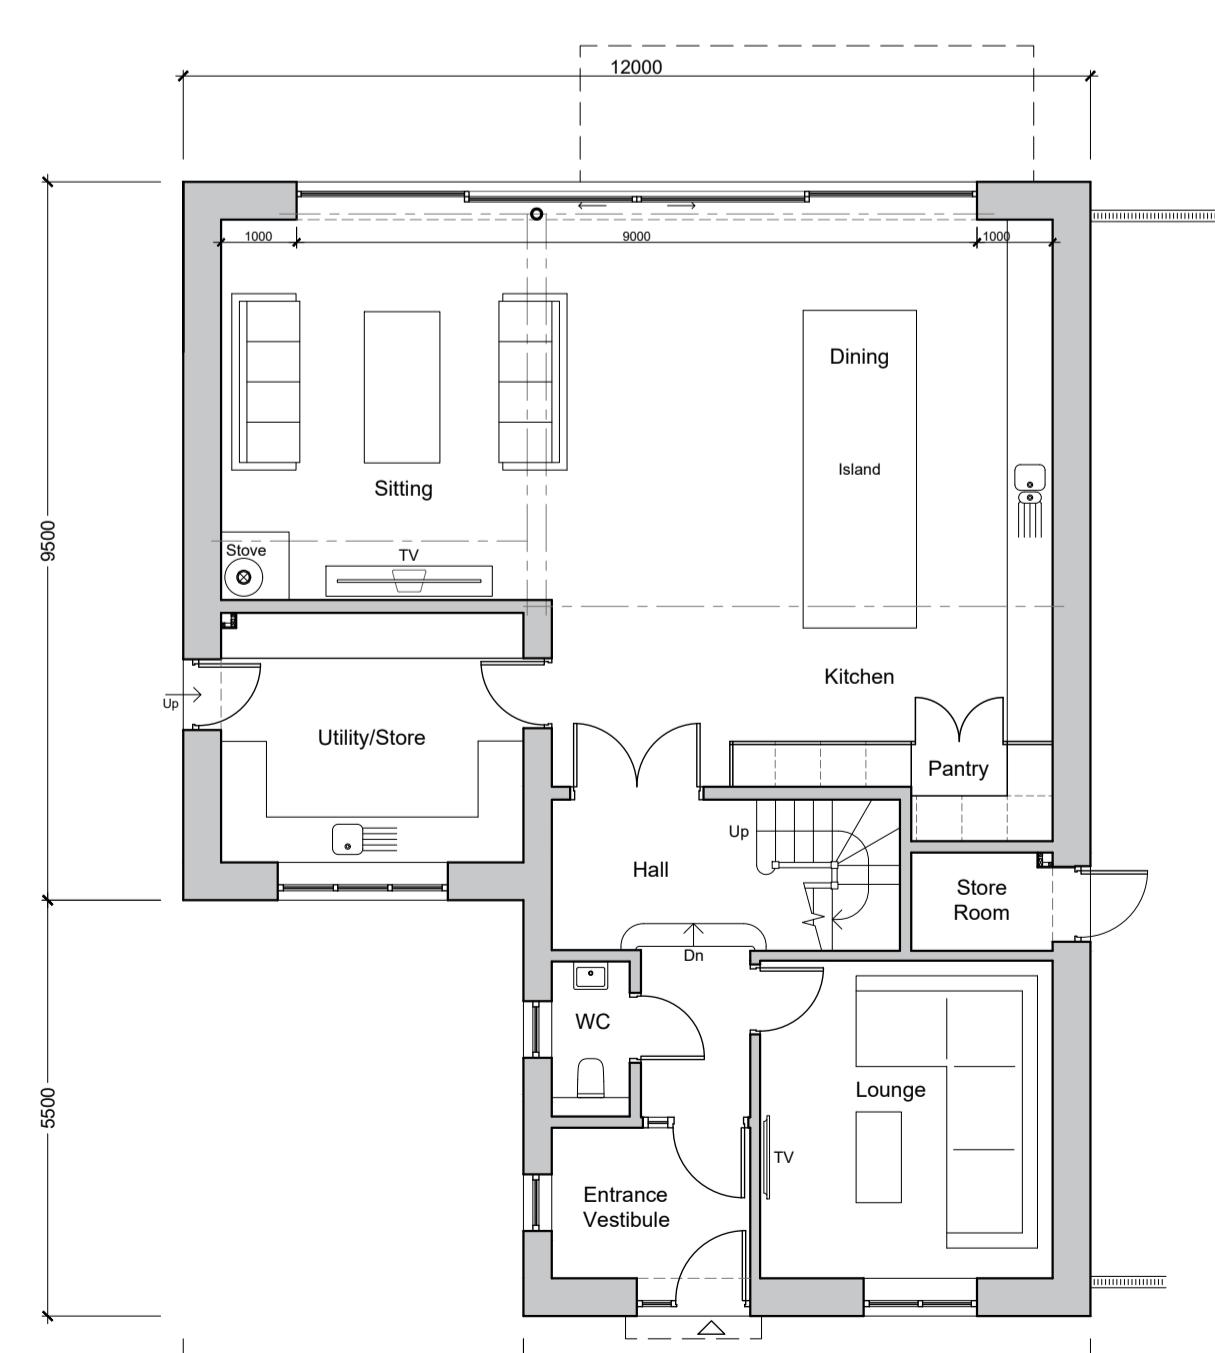

Ground Floor Plan

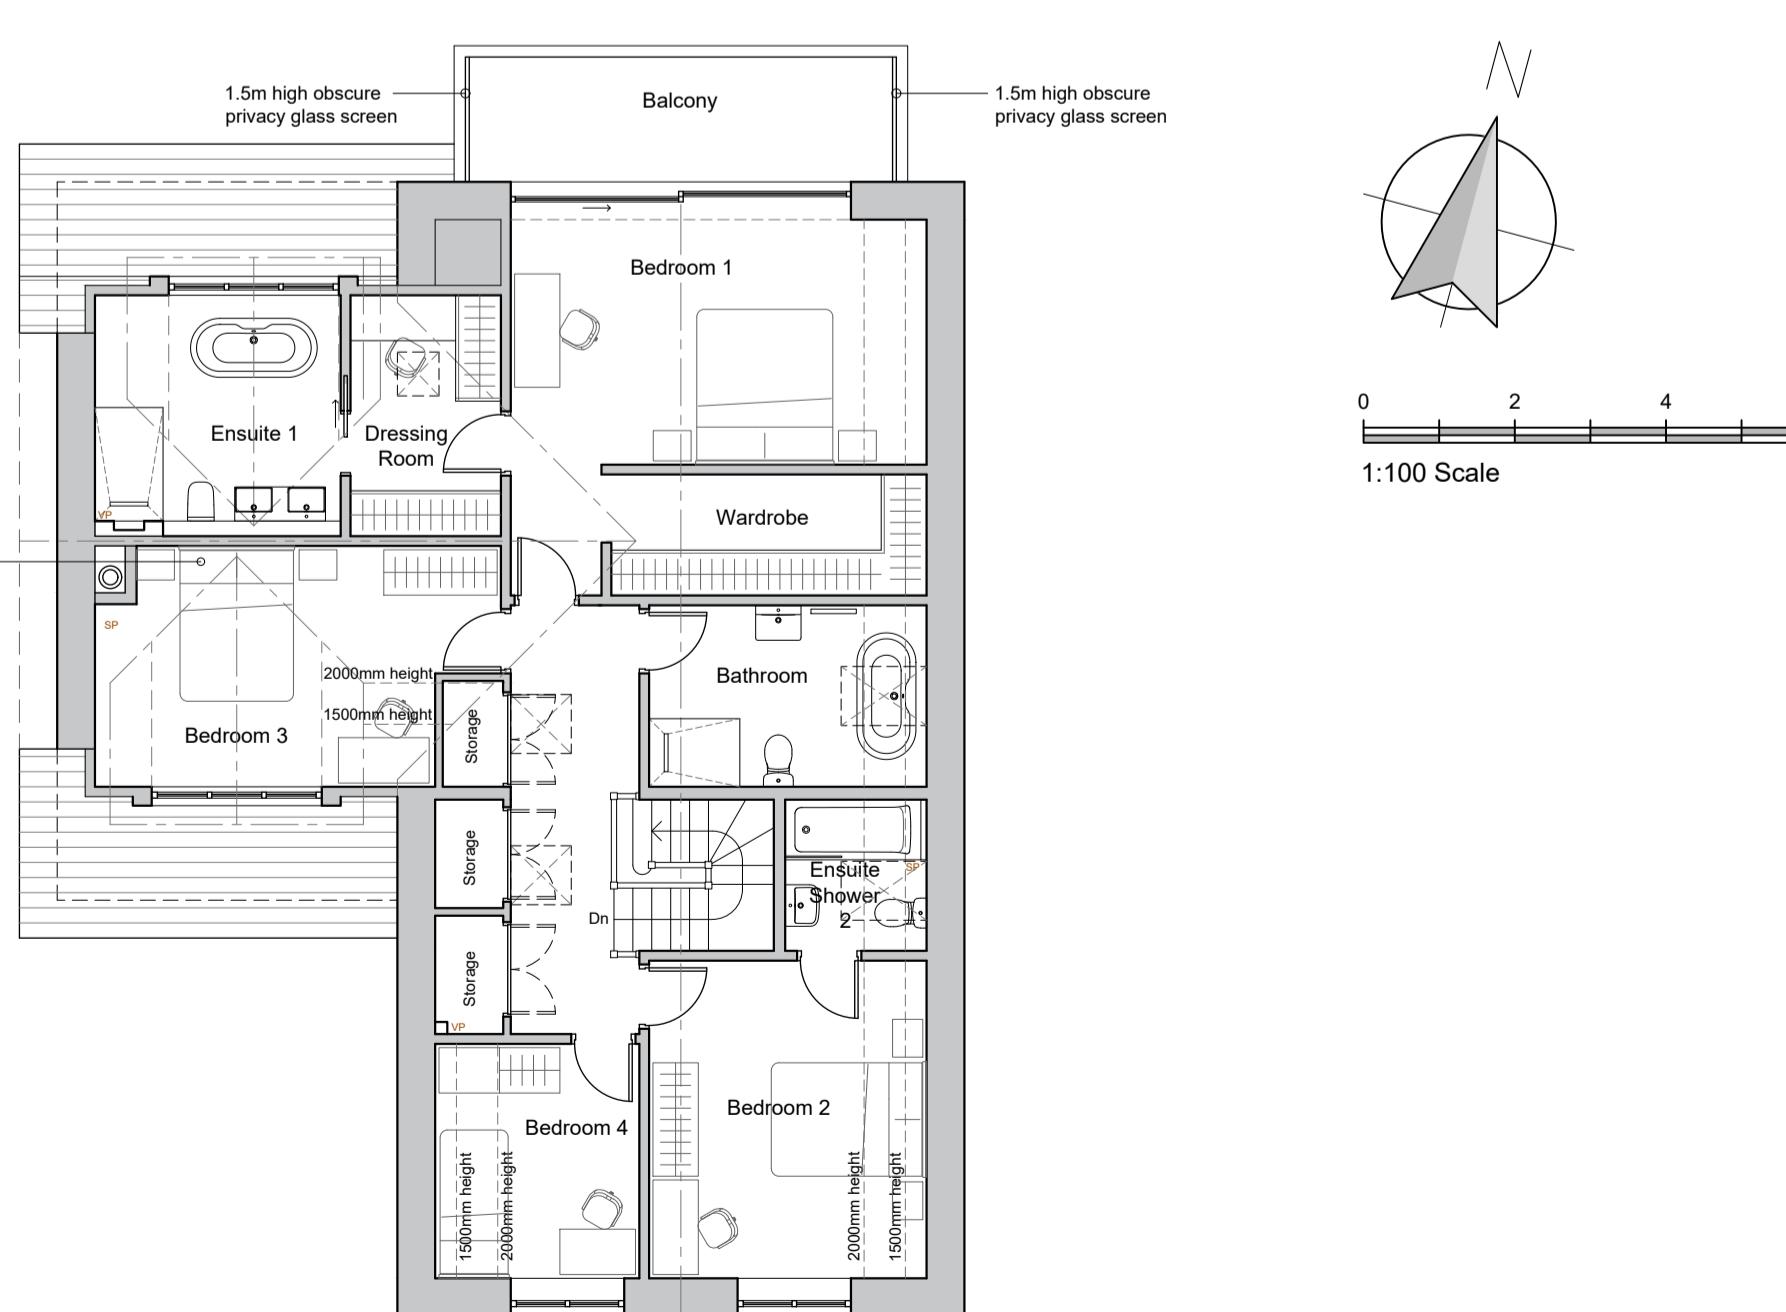

First Floor Plan

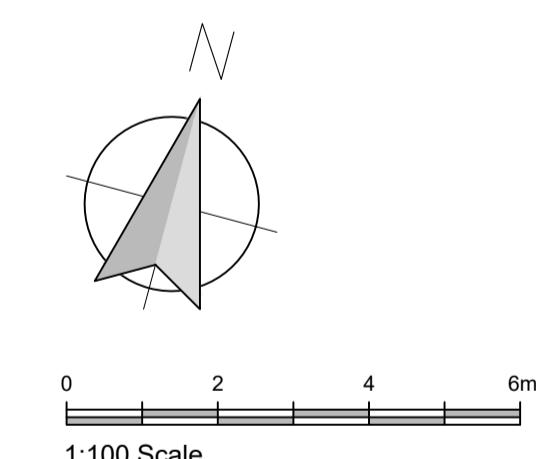

REVISIONS:

Rev A - Store room added, staircase repositioned. FF layout amended. - 14.11.22 - NE
 Rev B - Dimensions indicated. - 15.11.22 - NE
 Rev C - RL to dressing room indicated. PV panels indicated to west elevation. - 02.12.22 - NE
 Rev D - Building footprint reduced. Ground levels indicated on elevations. - 31.01.23 - NE
 Rev F - Window omitted to west elevation. Obscure privacy glass screens indicated to balcony. - 06.04.23 - NE
 Rev H - Scheme amended to incorporate Garage. - 12.05.23 - NE
 Rev J - Scheme amended. 15.05.23 - TR
 Rev K - Scheme amended. 16.05.23 - TR
 Rev L - Garage set back. GF layout amended. Chimney indicated. - 31.05.23 - NE
 Rev M - Proposed drainage indicated. - 28.06.23 - NE
 Rev N - Garage omitted. - 17.08.23 - NE
 Rev P - Utility door amended. Stairwell rooflight omitted. - 13.09.23 - NE

Client
Mr J Croak and Miss C Seal

Job Title
Proposed New Replacement Dwelling at
Overdale
York Lane
Langho. BB6 8DT

Drawing Title
Proposed Floor Plans and Elevations

Scale
1:100 @ A1 Date
Oct 2022 Drawn
NE

spa
SUNDERLAND PEACOCK ARCHITECTS
HAZELMERE, PINNOCK ROAD, CLITHEROE
LAUNCESTON, BIRMINGHAM, B40 2AB
T 01200 423178 F 01200 427228
E info@sunderlandpeacock.com
www.sunderlandpeacock.com