




## South Elevation




## East Elevation




## North Elevation

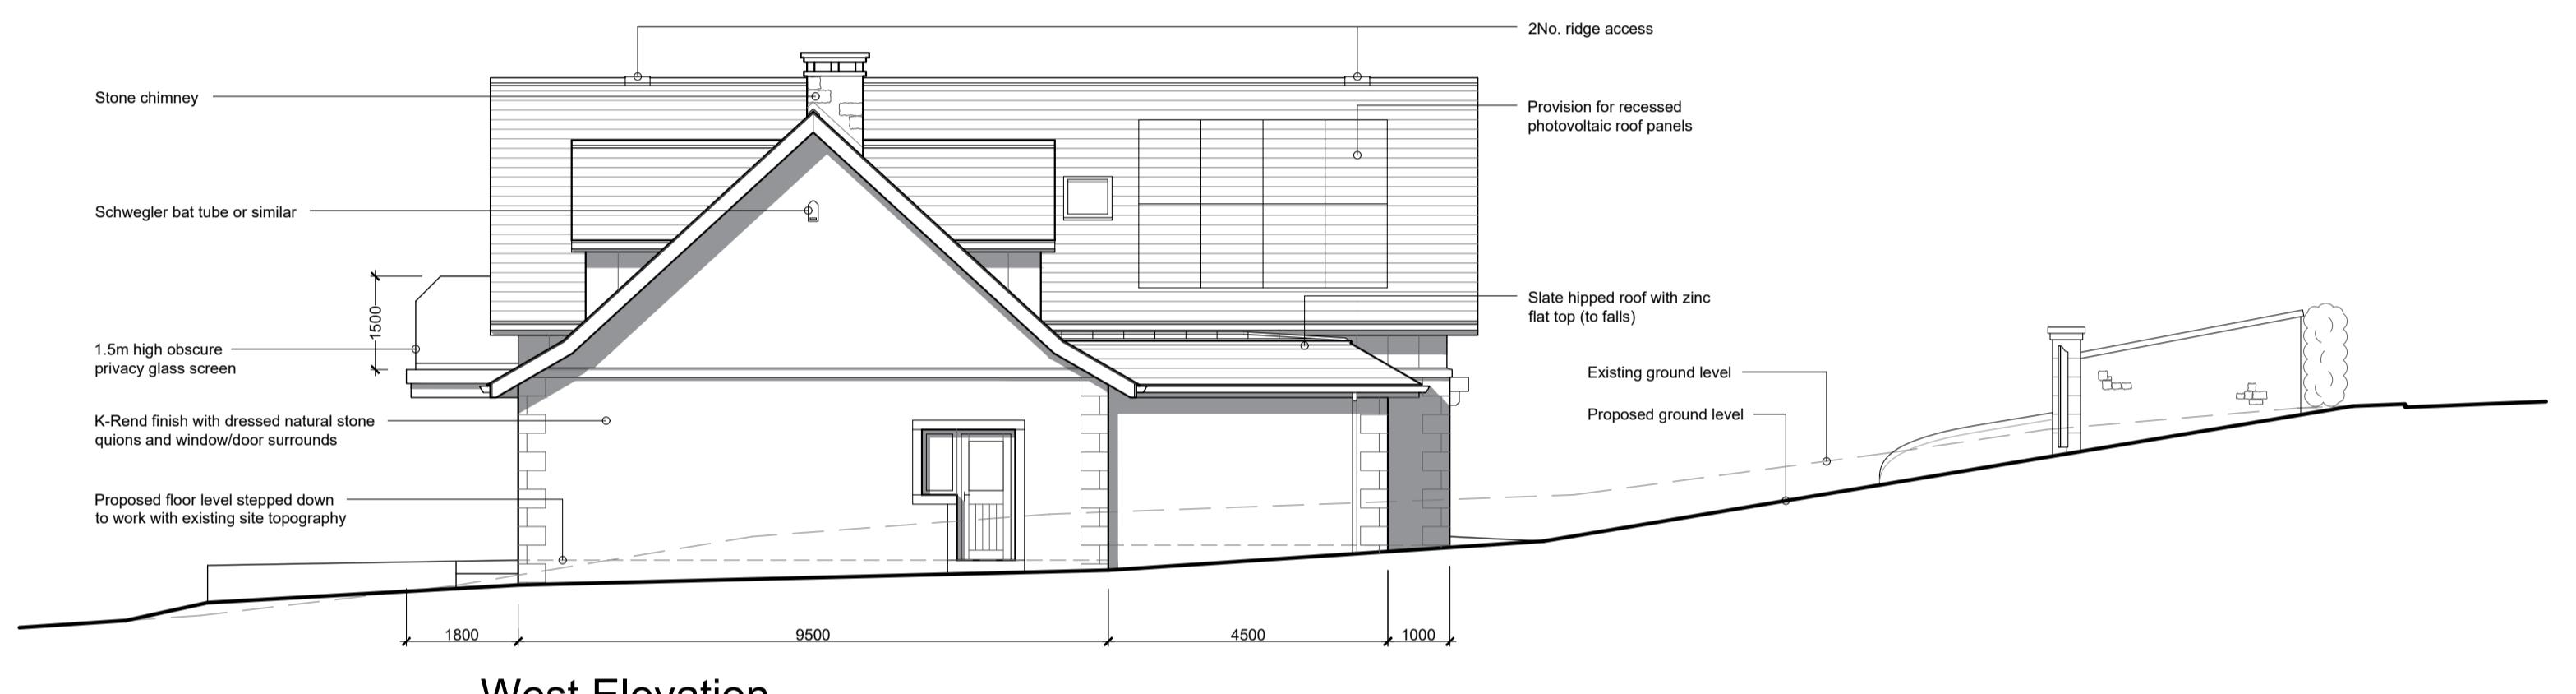

## West Elevation

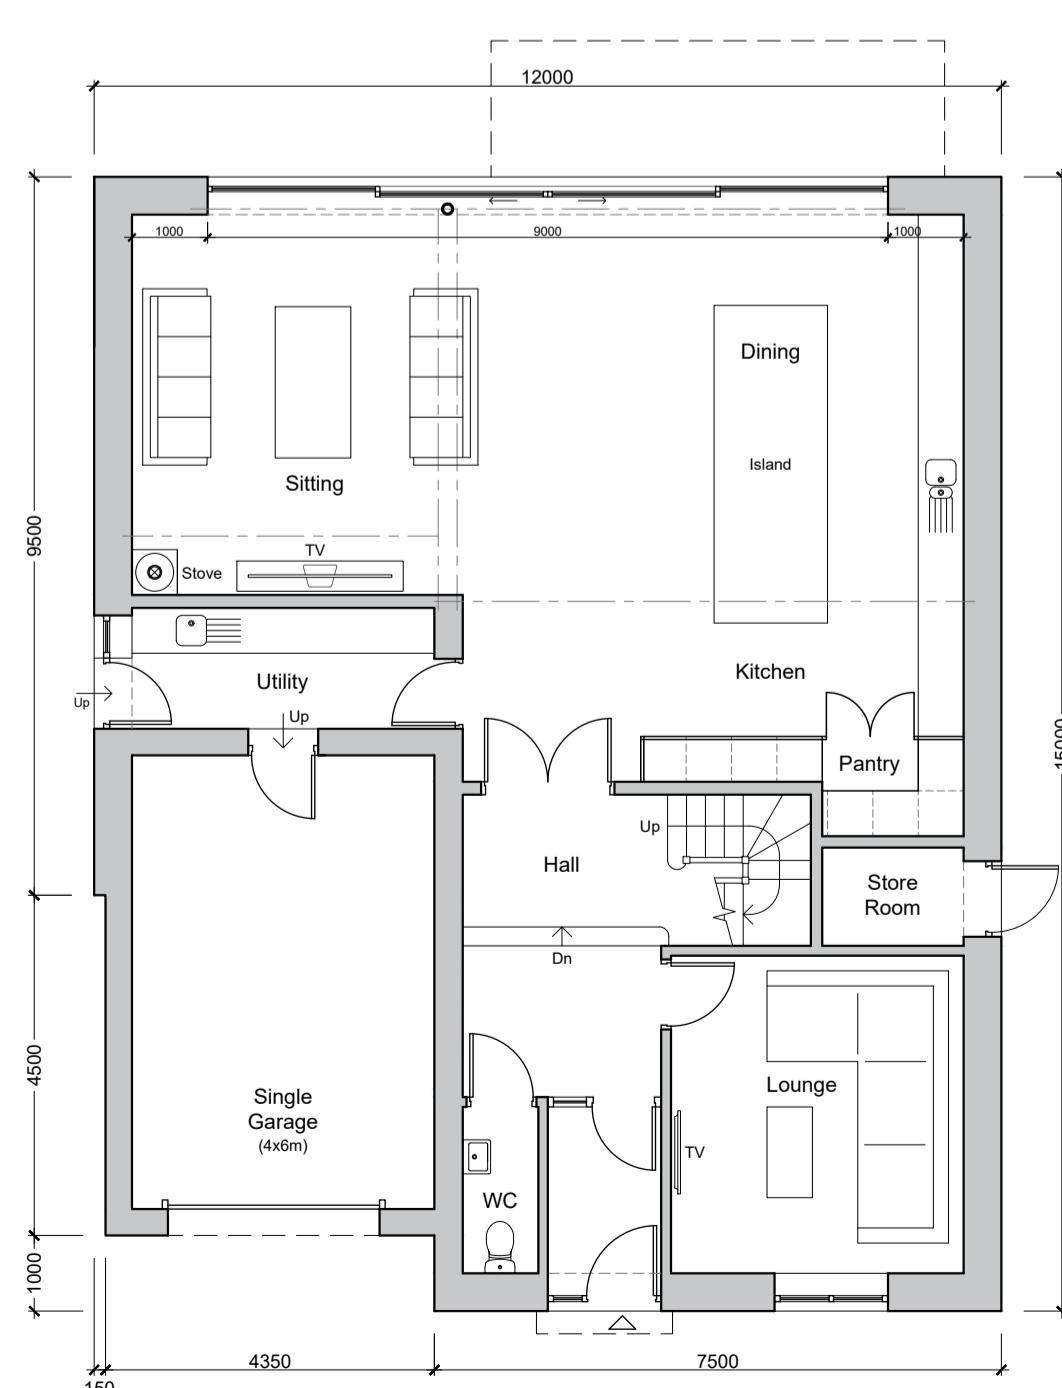

## Ground Floor Plan

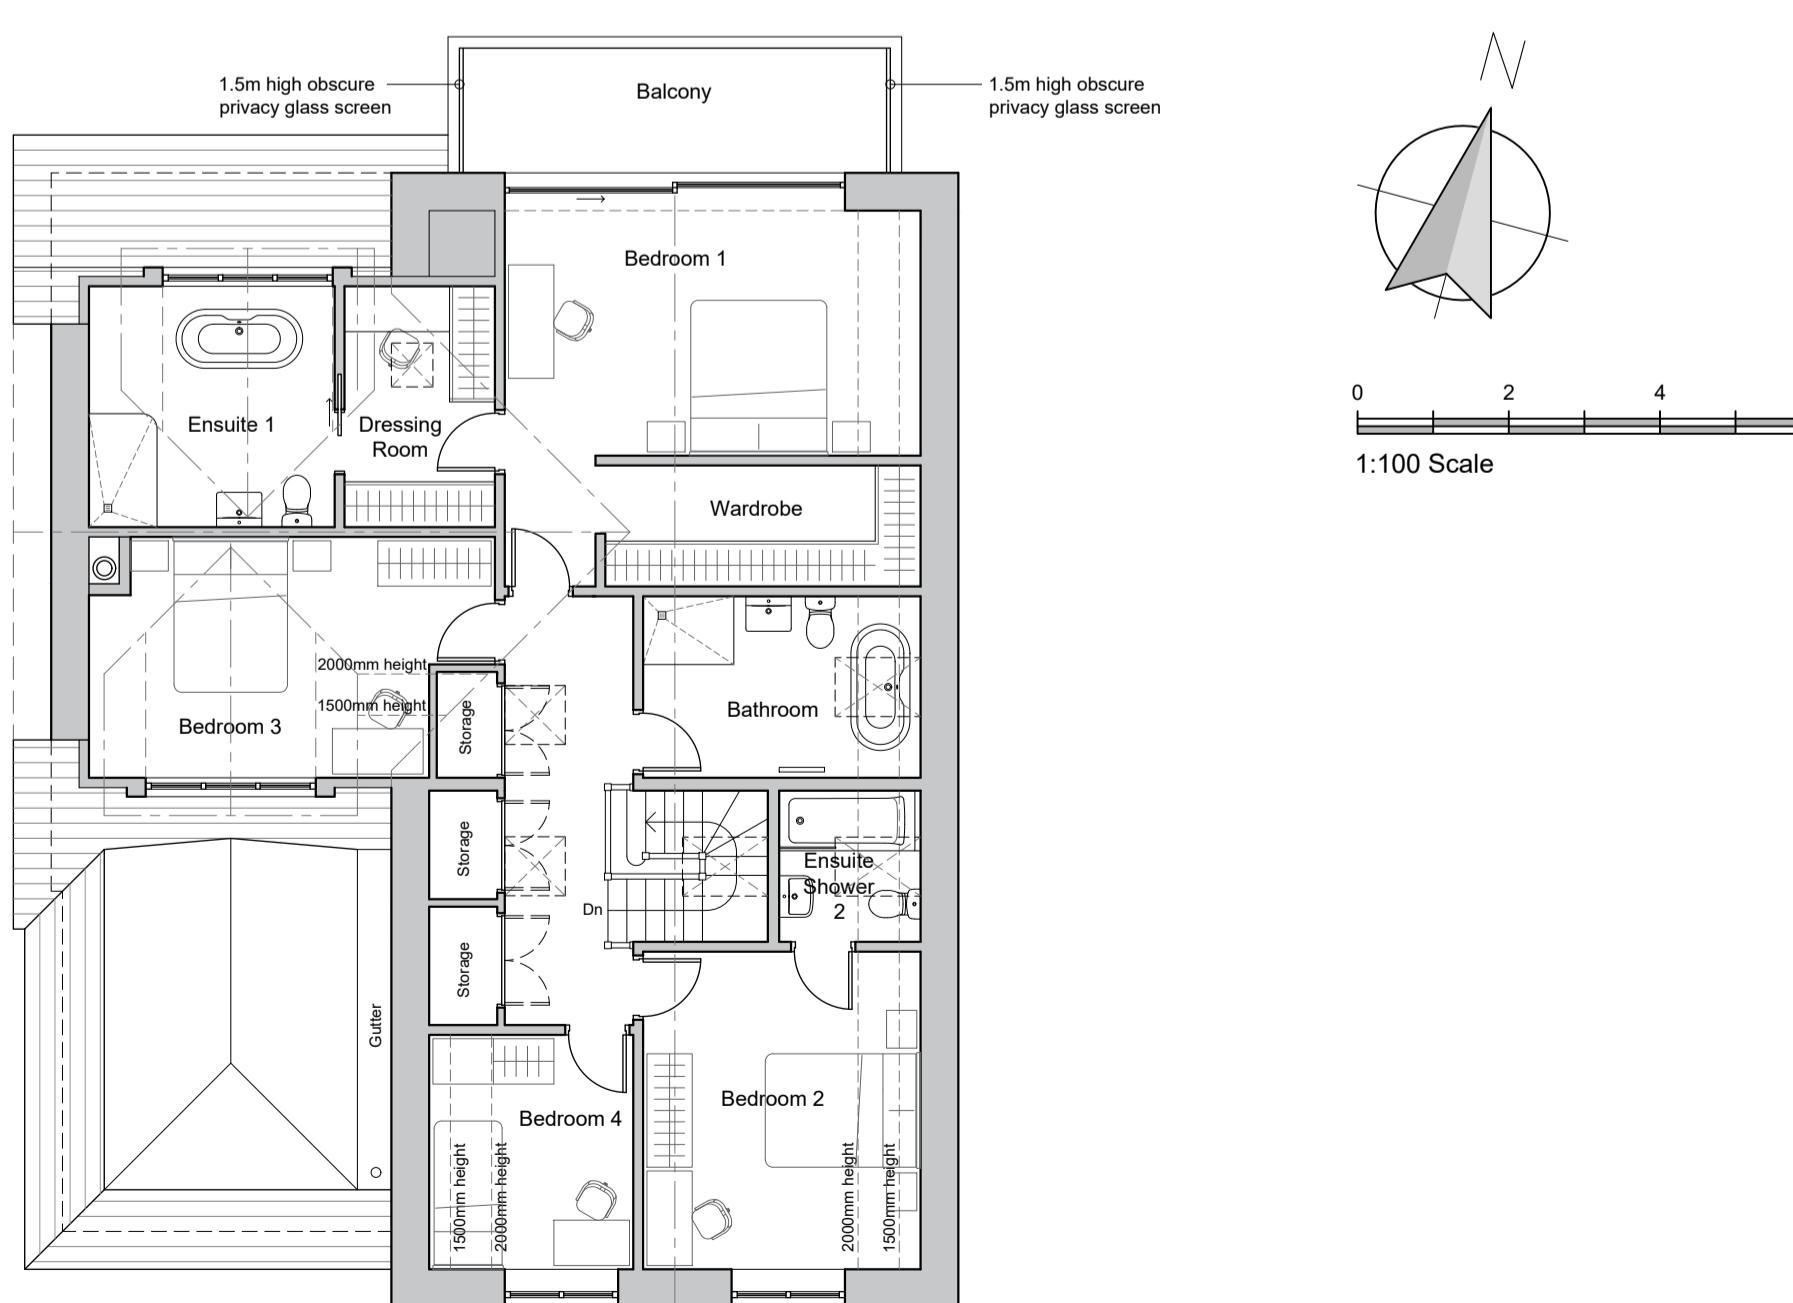

## First Floor Plan

## **REVISIONS:**

- ✓ **A** - Store room added, staircase repositioned. FF layout amended. - 14.11.22 - NE
- ✓ **B** - Dimensions indicated. - 15.11.22 - NE
- ✓ **C** - RL to dressing room indicated. PV panels indicated to west elevation - 02.12.22 - NE
- ✓ **D** - Building footprint reduced. Ground levels indicated on elevations. - 31.01.23 - NE
- ✓ **F** - Window omitted to west elevation. Obscure glass screens indicated to balcony. 6.04.23 - NE
- ✓ **H** - Scheme amended to incorporate Garage. 2.05.23 - NE
- ✓ **J** - Scheme amended. 15.05.23 - TR
- ✓ **K** - Scheme amended. 16.05.23 - TR
- ✓ **L** - Garage set back. GF layout amended. Impacts indicated. - 31.05.23 - NE

Mr J Croak and Miss C Seal

Proposed New Replacement Dwelling at  
Overdale  
York Lane  
Langho, BB6 8DT

## Drawing Title

# Proposed Floor Plans and Elevations

cale Date Drawn  
1:100 @ A1 Oct 2022 NE

28

6767 - P04 Rev L