



iii Buy A Plan[®]



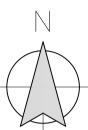


Rosenburgh, Settle Lane, Paythorne, Lancashire, BB7 4JD

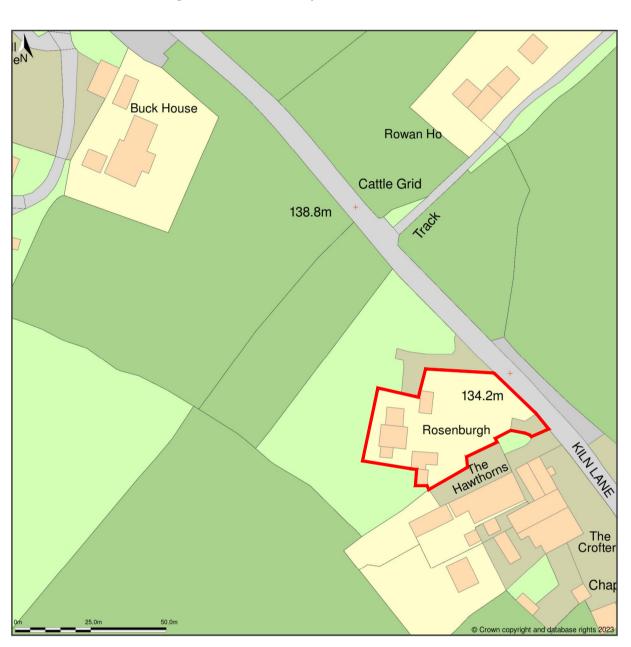

Location Plan shows area bounded by: 382757.42, 451818.36 382957.42, 452018.36 (at a scale of 1:1250), OSGridRef: SD82855191. The representation of a road, track or path is no evidence of a right of way. The representation of features as lines is no evidence of a property boundary.

Produced on 14th Apr 2023 from the Ordnance Survey National Geographic Database and incorporating surveyed revision available at this date. Reproduction in whole or part is prohibited without the prior permission of Ordnance Survey. © Crown copyright 2023. Supplied by www.buyaplan.co.uk a licensed Ordnance Survey partner (100053143). Unique plan reference: #00813206-A80349.

Ordnance Survey and the OS Symbol are registered trademarks of Ordnance Survey, the national mapping agency of Great Britain. Buy A Plan® logo, pdf design and the www.buyaplan.co.uk website are Copyright ® Passinc Ltd 2023.

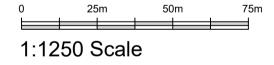

rev date/intls description

Proposed Extension and Annex

drawing title

Simon Moore Rosenburgh

Paythorn Clitheroe BB7 4JD

dwg purpose

Existing Site Plan and OS Plan

Harrison Architecture LTD

38 Salthill Road Clitheroe Lancashire

BB7 1NU Email: Craig_leigh_harrison@yahoo.co.uk

Mobile: 07539 302831

scale 1:50, 1:100 @ sheet size A1

002 drawing number revision