


PROPOSED SOUTH ELEVATION

SCALE 1:100
0 2 4 6m



PROPOSED EAST ELEVATION

SCALE 1:100
0 2 4 6m

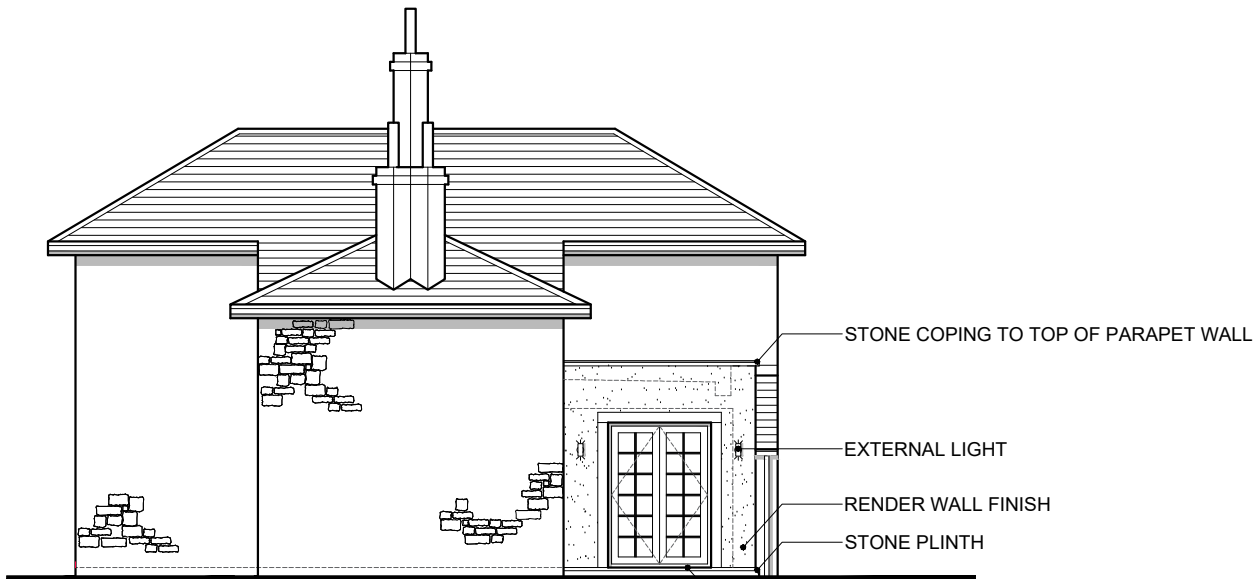


PROPOSED NORTH ELEVATION

SCALE 1:100
0 2 4 6m




PROPOSED WEST ELEVATION

SCALE 1:100
0 2 4 6m

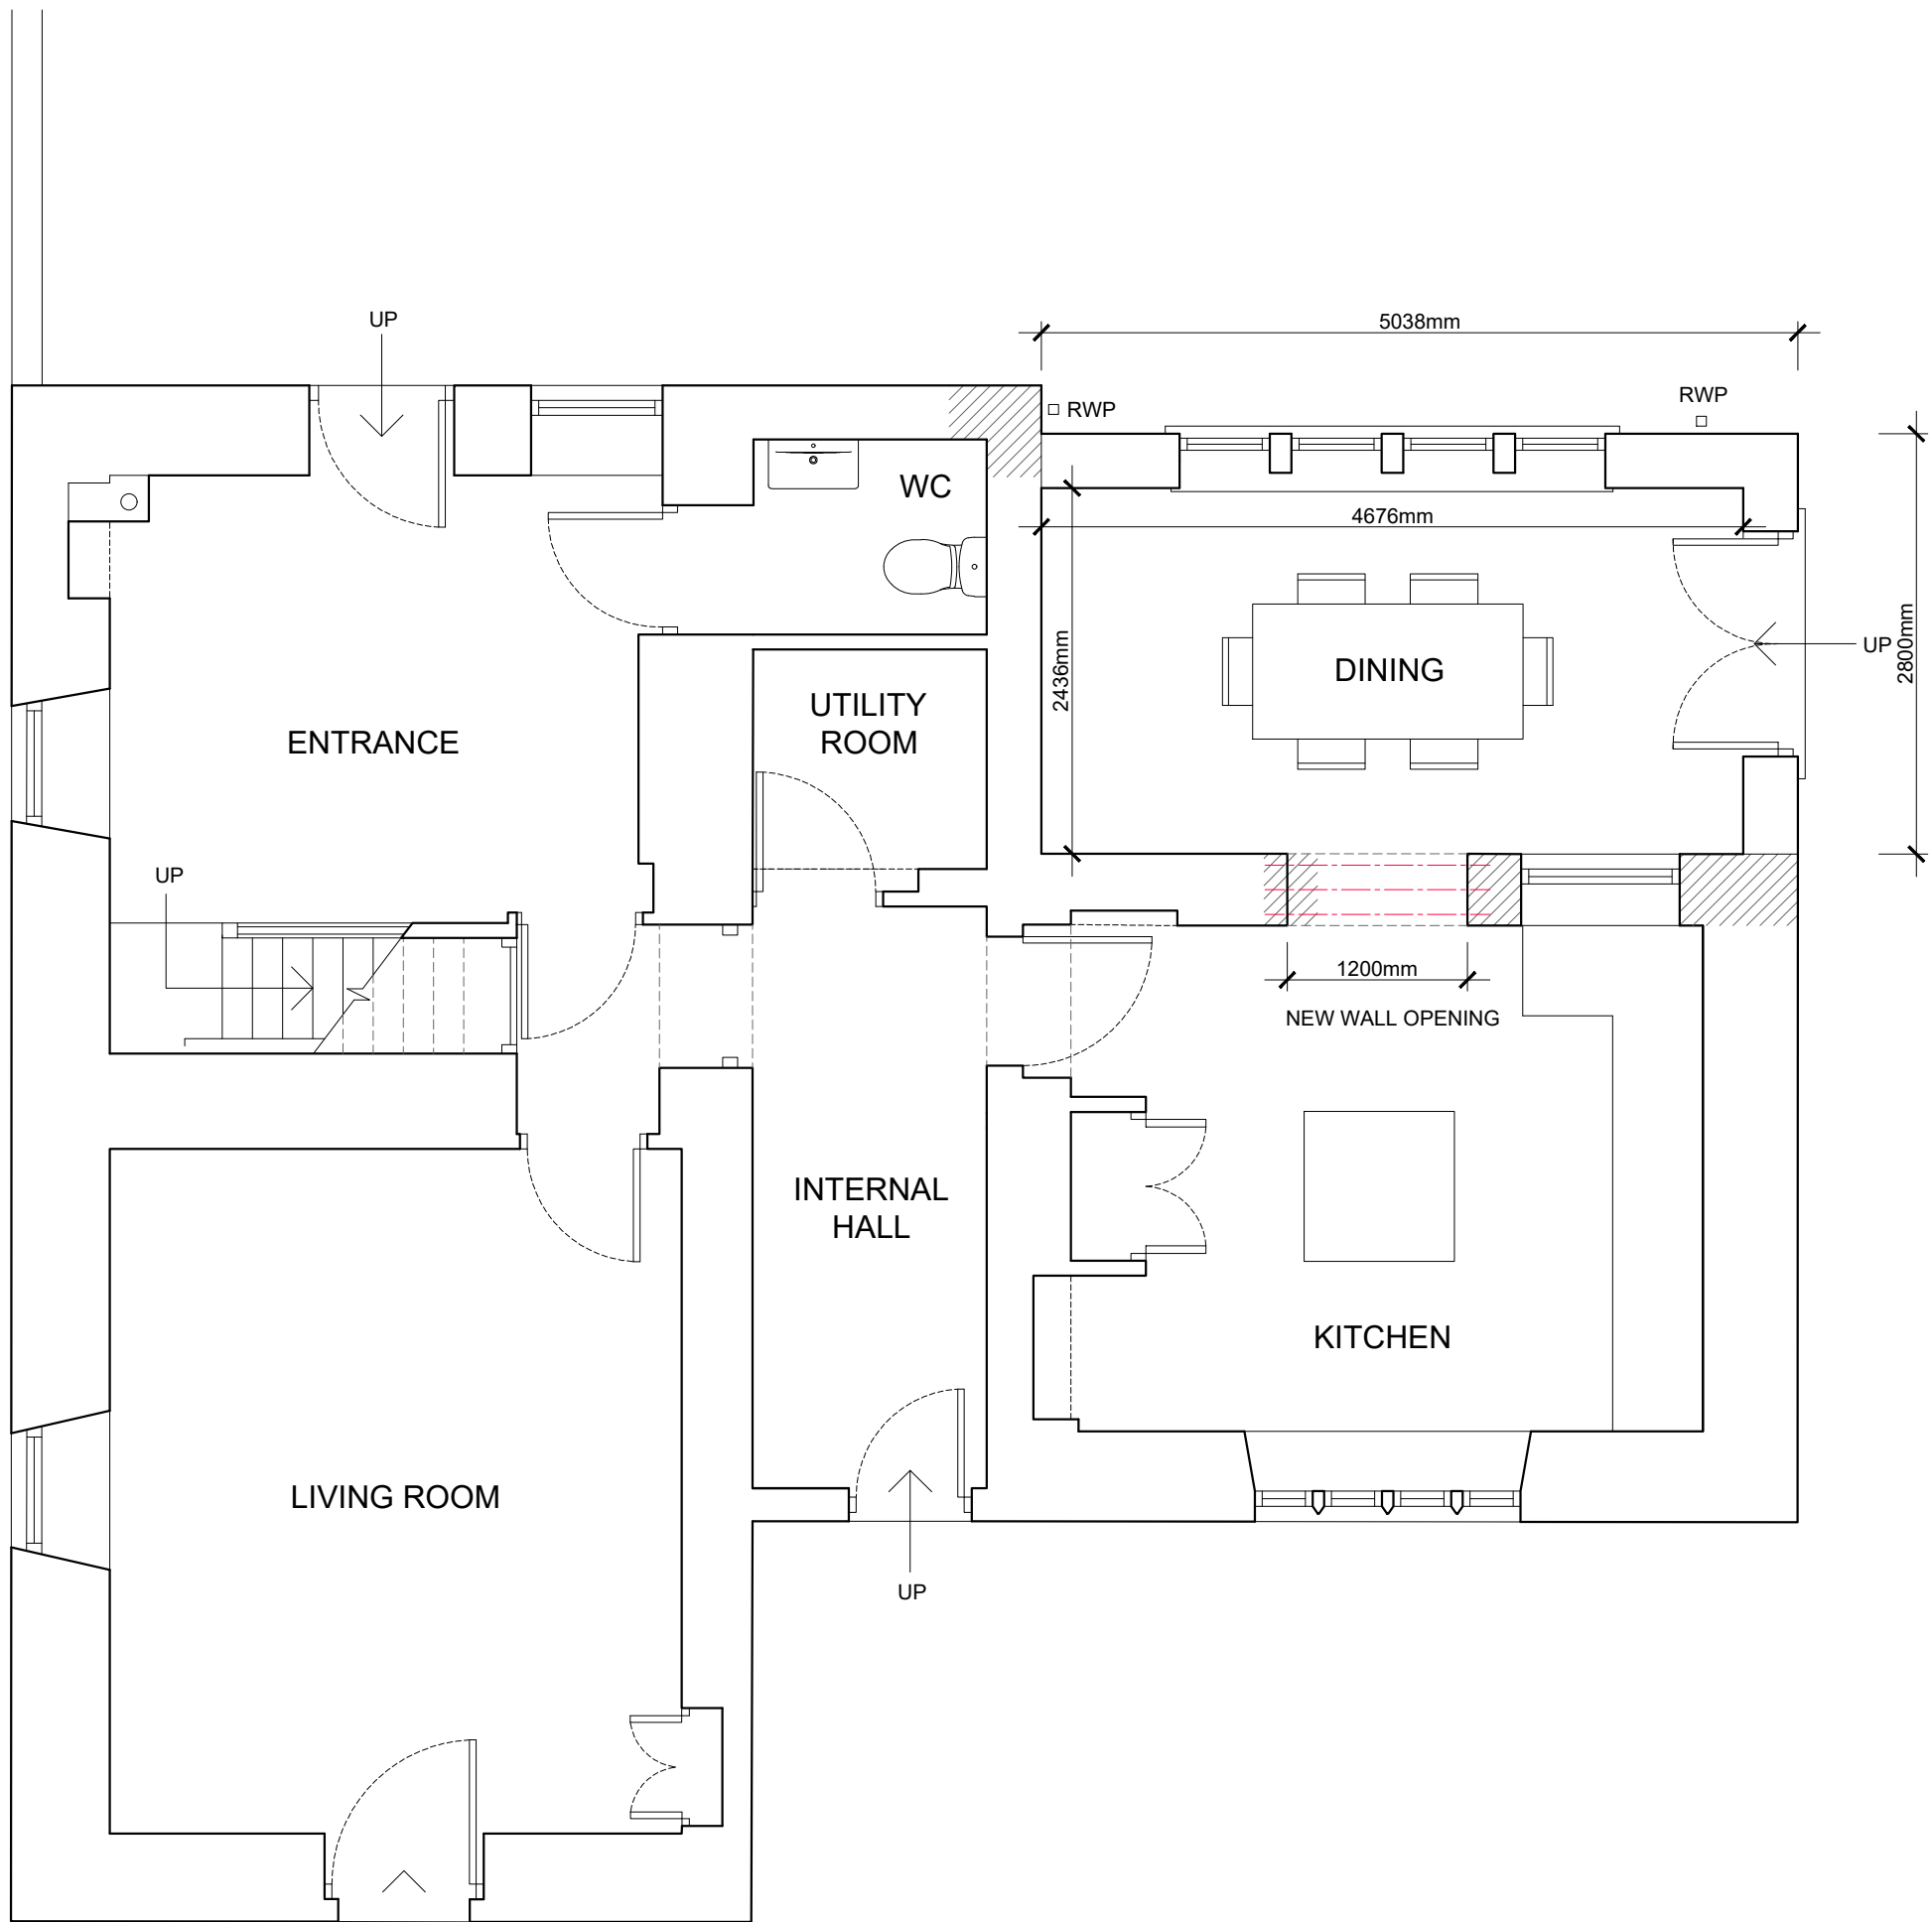

PROPOSED GROUND FLOOR PLAN

SCALE 1:50
0 1 2 3m

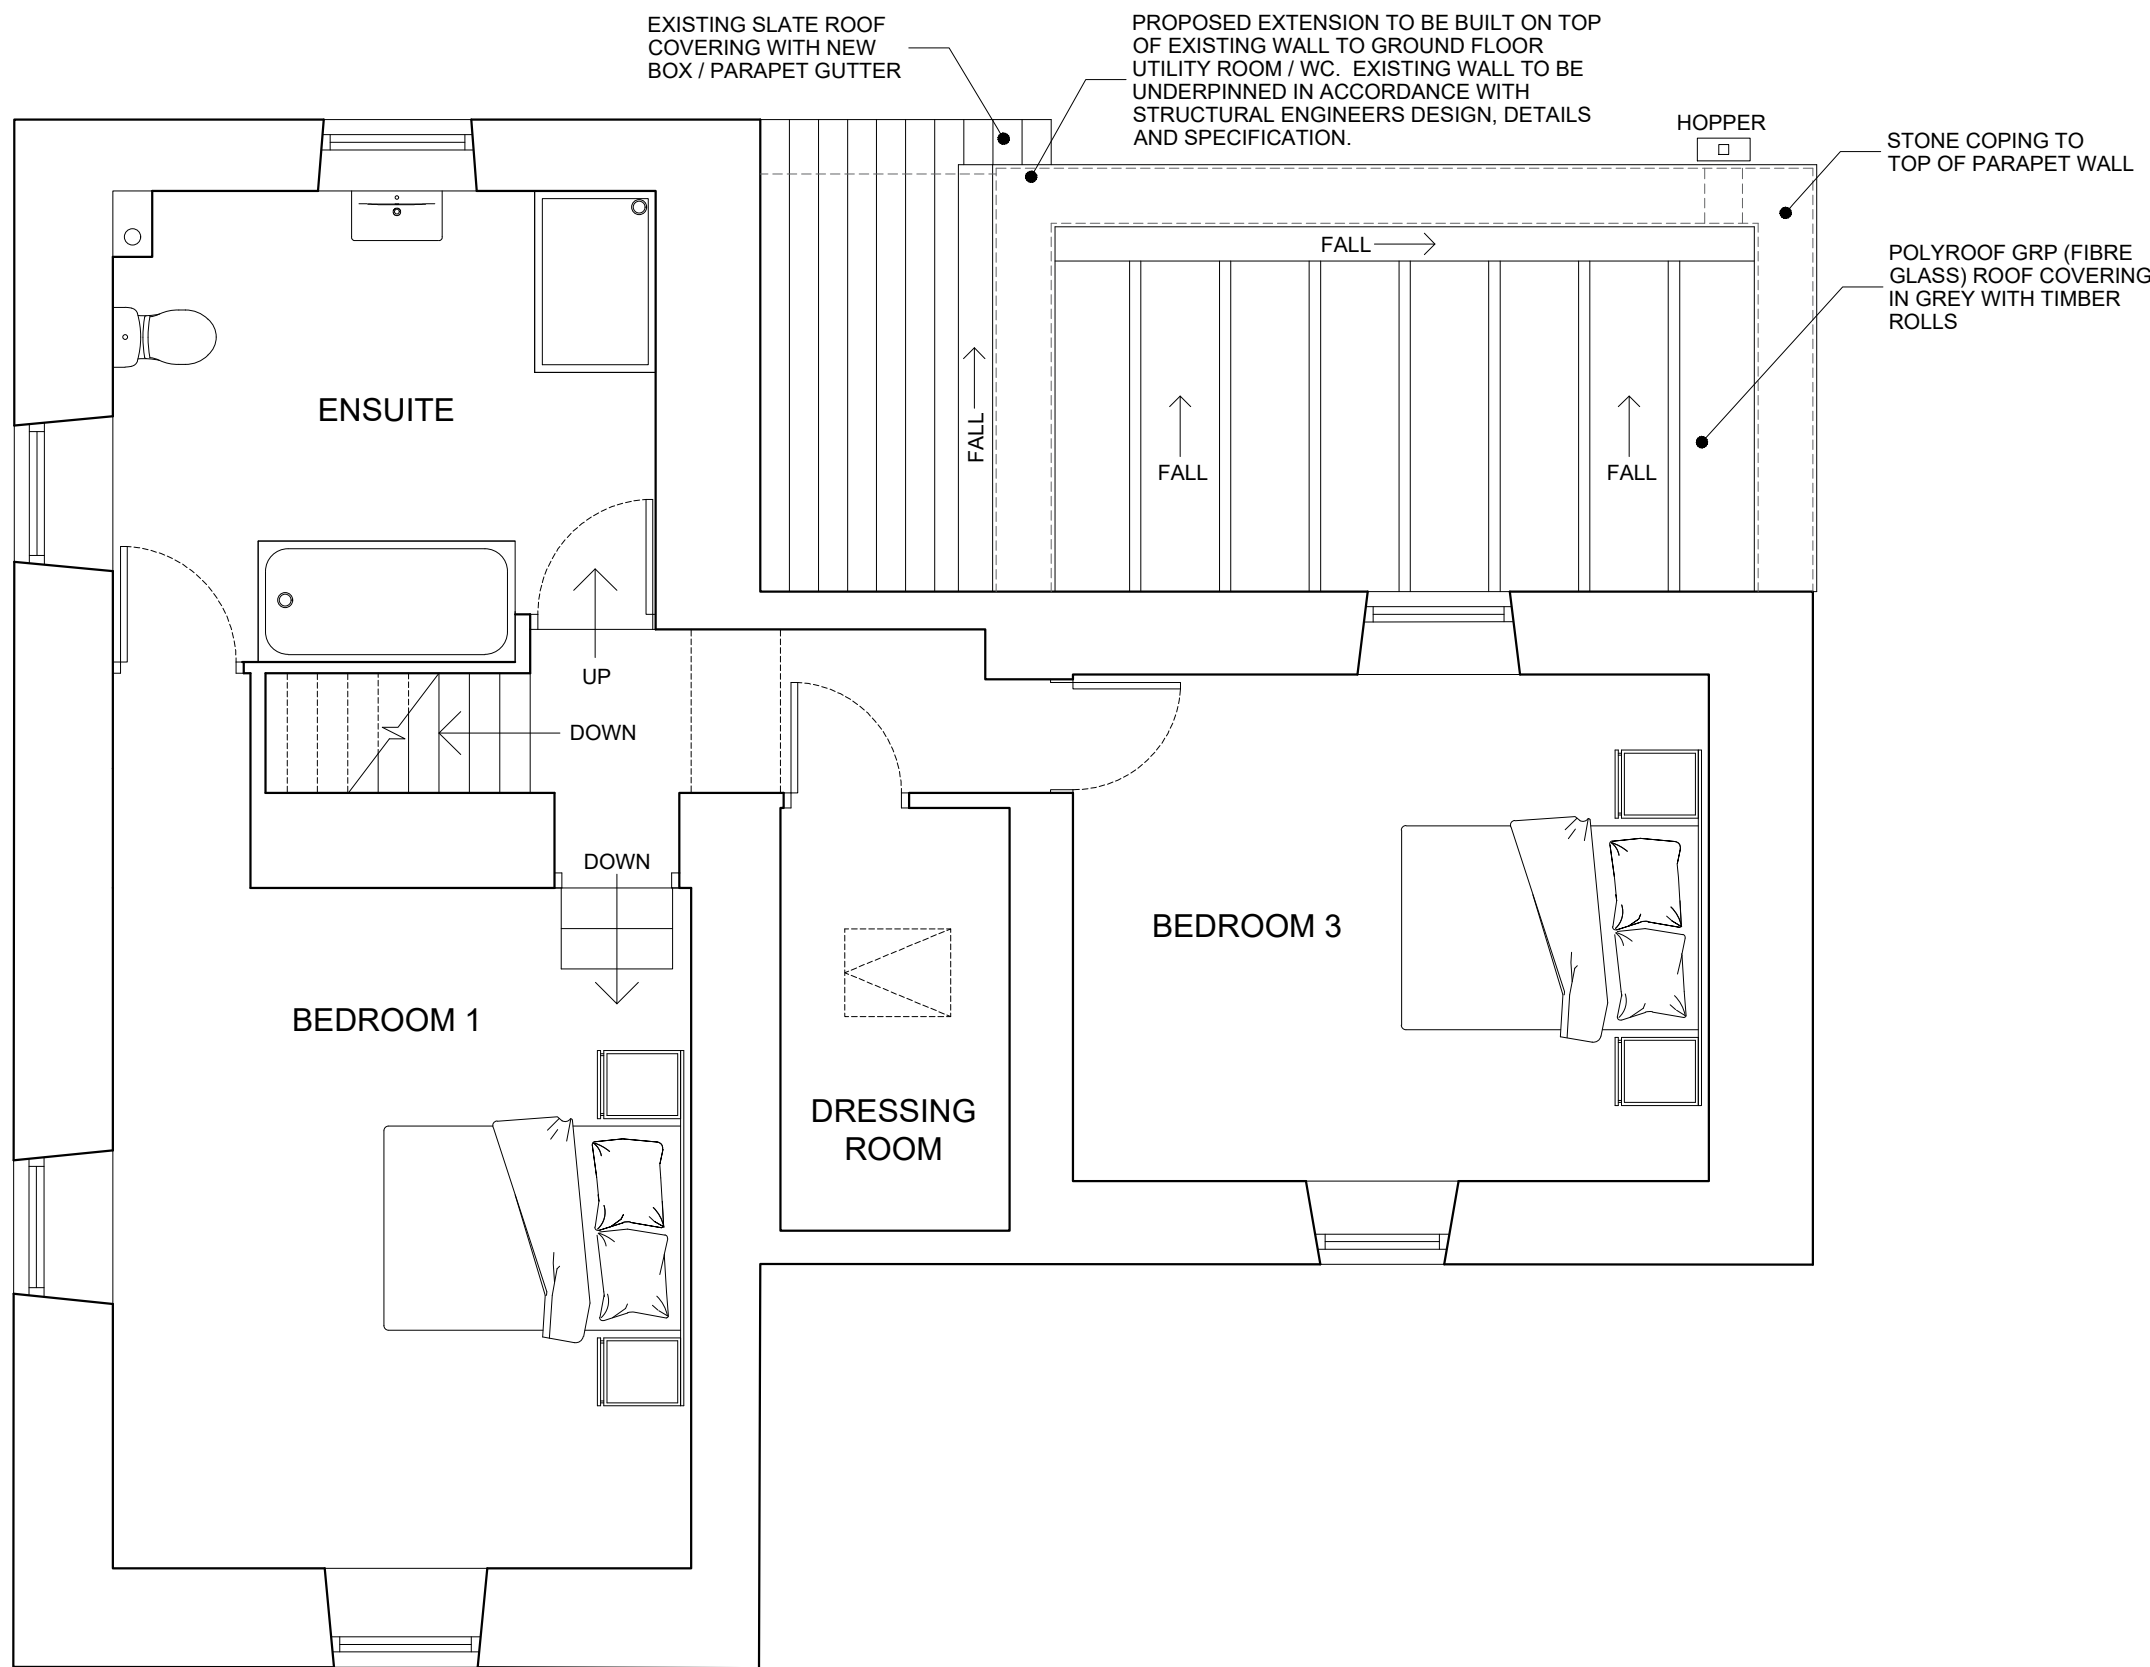

PROPOSED FIRST FLOOR PLAN

SCALE 1:50
0 1 2 3m

Client
Mr and Mrs Simm

Job Title
Proposed Alterations to
The Priory,
Hellfield Road,
Gisburn

Drawing Title
Proposed Plans and Elevations

Scale
Various @A1

Date
APRIL 2023

Drawn
BWT

spa
SUNDERLAND PEACOCK ARCHITECTS
SUNDERLAND PEACOCK & ASSOCIATES LTD.
HAZELMERE, PIALICO ROAD, CLITHEROE
LANCASHIRE, BB7 2AG
T 01204 423178 F 01204 427328
E info@sunderlandpeacock.com
www.sunderlandpeacock.com



6351 -P01

REV
0