

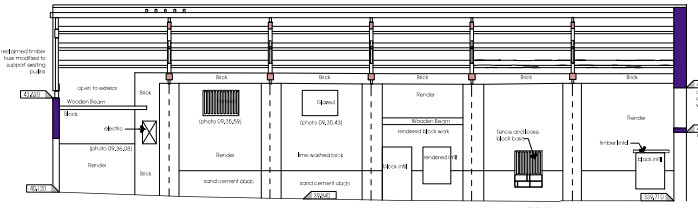


NOTE: 1. This drawing is for Planning Application purposes only.


Original survey information produced by:  
The Survey House Ltd  
3 Well House Barns  
Chester Road  
CH4 0DH  
Tel: 01244 955 599  
Email: office@thesurveyhouse.co.uk  
www.thesurveyhouse.co.uk

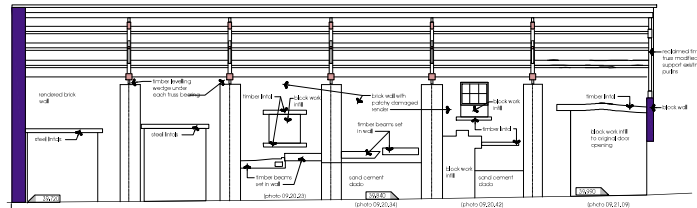



Internal elevation of North East wall  
scale 1:100

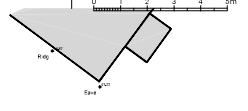


Internal elevation of South West wall  
scale 1:100

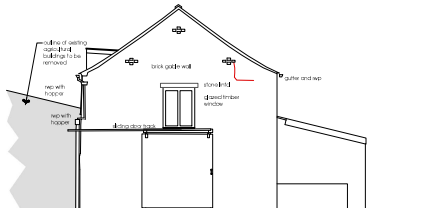


Elevation of South East wall  
scale 1:100

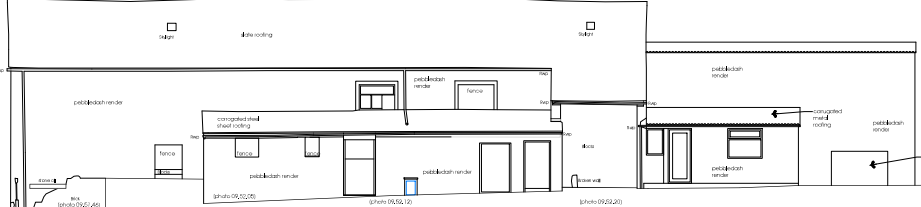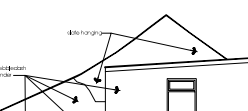




Elevation of North East wall  
scale 1:100

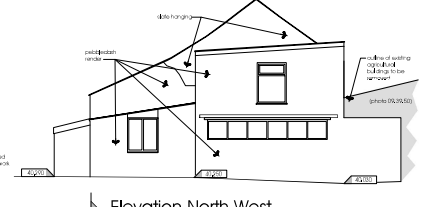



Elevation North West  
scale 1:100

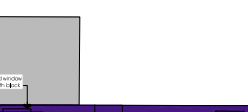



Existing Site Plan  
scale 1:200

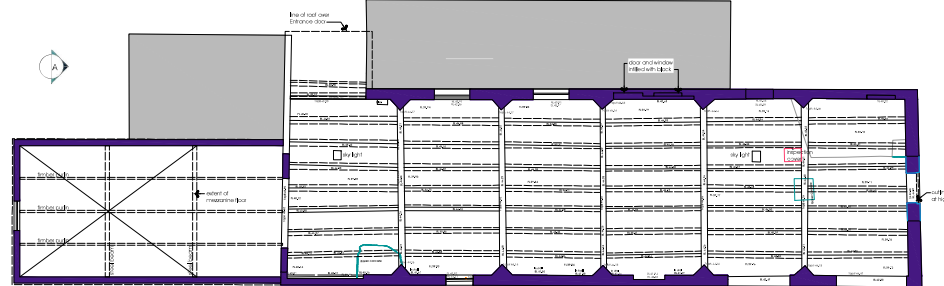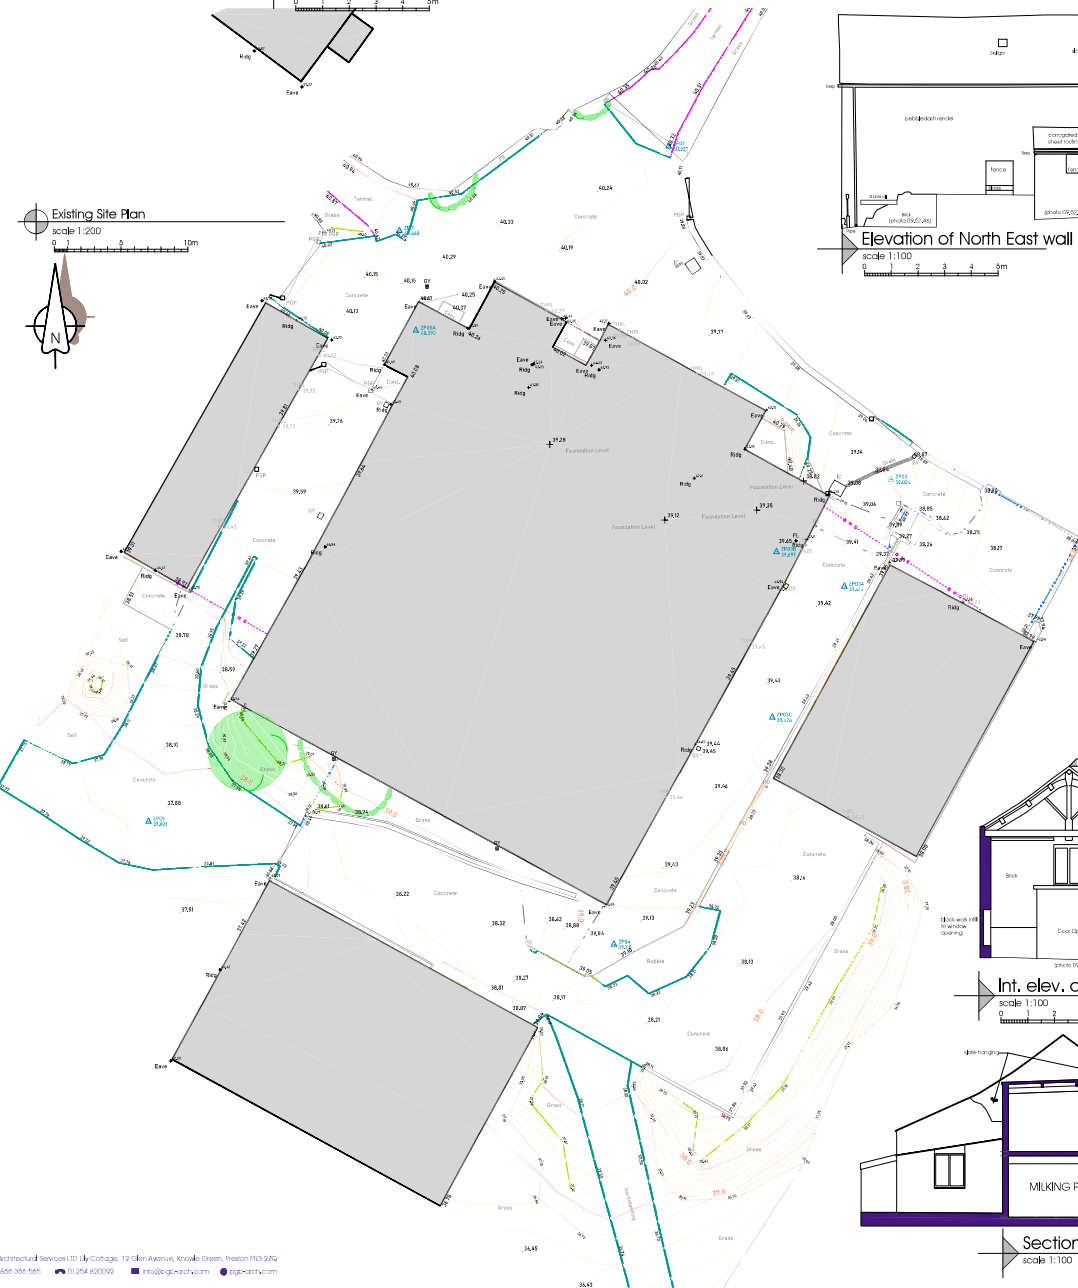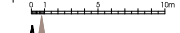



Ground Floor Plan at high level  
scale 1:100

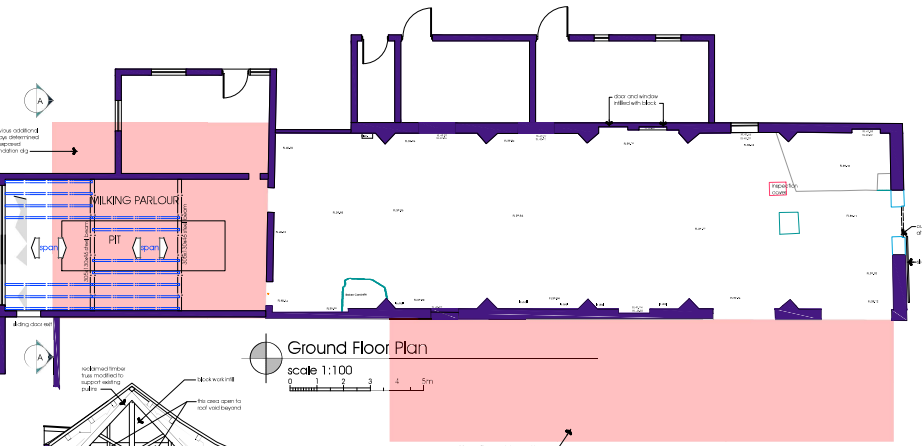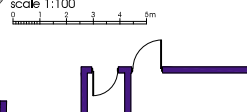


Ground Floor Plan  
scale 1:100

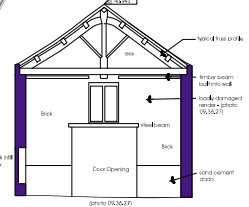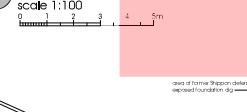

Int. elev. of South East wall  
scale 1:100

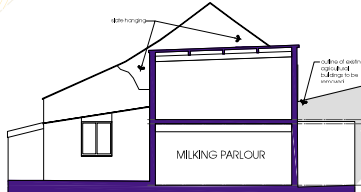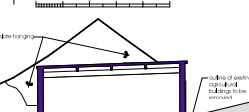

Section A.A  
scale 1:100

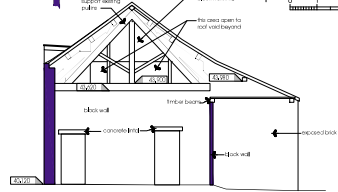

Int. elev. of North West wall  
scale 1:100



Scale: 1/25/2023. Aerial information added to  
Block Plan and Elevation information added to Milking Parlour, Section A.A added  
Parsonage Farm  
Church Street (Bosworth) P13 3YE  
Mr & Mrs A & J Wight  
2 Lower Barn Cottages (Bosworth) P13 3YS  
DATE: 15/04/2022

Existing Block Plan  
Plan and Elevations

JOB NO. 3290  
DRAWING NO. 002  
REVISION B  
SCALE 1:1250 @ A1

