

Proposed North East Elevation - Berry Lane

Scale 1:100

WINDOW MANIFESTATION

Provide 50mm diameter grey dots manifestations at 850-1000mm & 1400-1600mm high AFFL with a spacing of 150mm apart. Manifestation does not need to be placed in front of sit up bar or any permanent window post frames.

SHOPFRONT

Landlords shopfront - submitted and approved under separate Planning application - with shopfront frames powder coated aluminum finished to color RAL 7043 Traffic Grey.

FASCIA PANEL


Fascia depth to remain as existing. Provide new marine treated ply fascia panels. Retain existing moulded frame to bottom edge of fascia and to vertically divide fascia and make good/add new to match existing as required. Prepare and decorate to match RAL 7043 Traffic Grey.

FASCIA SIGN

New externally illuminated fascia sign consisting of individual logo and lettering.


FASCIA SIGN

New externally illuminated (by trough lighting above) sign consisting of individual logo and lettering. Individual letters- Upper case 'D' letter 252mm high. Lettering to be fret cut from 10mm Opal 069 acrylic. Logo as lettering with applied red and blue vinyl. Letters and logo bonded directly to fascia panel. Logo and letters to be illuminated by external trough light finished to match RAL 7043 Traffic grey. Tile logo - 456mm high decorated with 5-7 year vinyl's to blue Mactac 9738-05 and red Mactac 9758-06. Vinyl to be stencil cut to show the white dice dots through. 5mm boarder all round, equal to the gap between the red and blue vinyls.

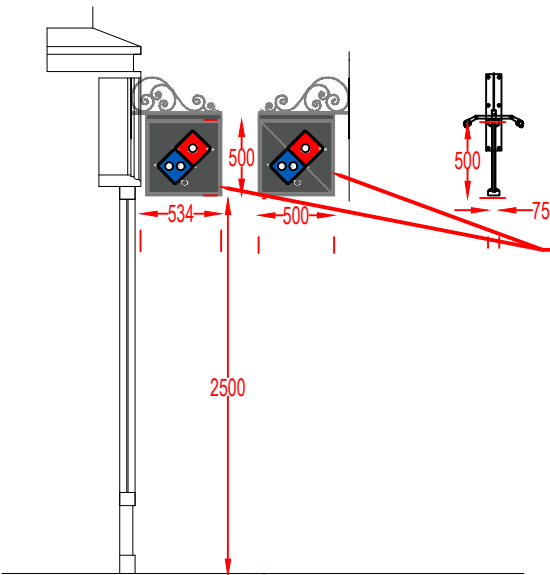

Proposed Hanging Sign Elevations & Section

Scale 1:50

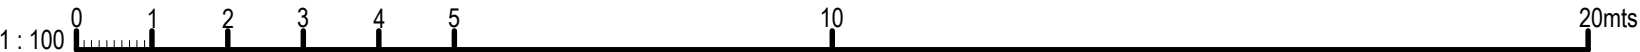

NOTES

- Do not scale from this drawing, except for planning purposes.
- Check all dimensions on site.
- Subject to survey.
- Subject to site inspection.
- Site boundary lines are indicative only.

10	12/07/2023	LP	Minor amendments - Work in Progress issue for comment
09	11/07/2023	LP	Work in Progress issue for comment
08	30/06/2023	HCH	Tender Issue
07	11/04/23	HCH	Shopfront amended to LL architects drg
06	22/03/23	LP	Signage dimensions added
05	15/02/23	LP	Planning Issue
04	31/01/23	HCH	Planning Issue
03	19/01/23	LP	Note added to digital screen - under separate application
02	29/11/22	JS	Scale bar added.
01	17/11/22	JS	First Issue
Rev	Date	By	Description

Revision Schedule



THIS DRAWING AND/OR SPECIFICATION IS THE SOLE PROPERTY AND COPYRIGHT OF DOMINO'S PIZZA AND MAY NOT BE DISCLOSED TO ANY THIRD PARTY OR REPRODUCED WITHOUT THE PRIOR WRITTEN CONSENT OF AN AUTHORISED REPRESENTATIVE OF DOMINO'S PIZZA. NO EQUIPMENT, MACHINERY OR PARTS TO WHICH THIS PLAN, DRAWING OR SPECIFICATION RELATES MAY BE MANUFACTURED TO THE ORDER OF ANY THIRD PARTY WITHOUT THE PRIOR WRITTEN CONSENT OF ANY AUTHORISED REPRESENTATIVE OF DOMINO'S PIZZA.

project
Domino's Ltd
Unit 2, 53-55 Berry Lane
Longridge
Preston

title
Proposed
External Front Elevations

drawing status	Display of Ads Application
contract no.	scale
-	As shown @ A3
client ref.	date
-	07/11/2022
drawn by	project lead
LP	LP
drawing number	revision
10080-SD-00-00-P-A-00122	10
originator-zone-level-type-role-sheet number	

SIMONS DESIGN
A CARPENTER INVESTMENTS GROUP COMPANY

Simons Design Ltd
architects
Newland House, The Point, Weaver Road, Lincoln,
Lincolnshire, LN6 3QN
T: +44 (0) 1522 815 114
E: info@simons-design.co.uk
www.simons-design.co.uk