
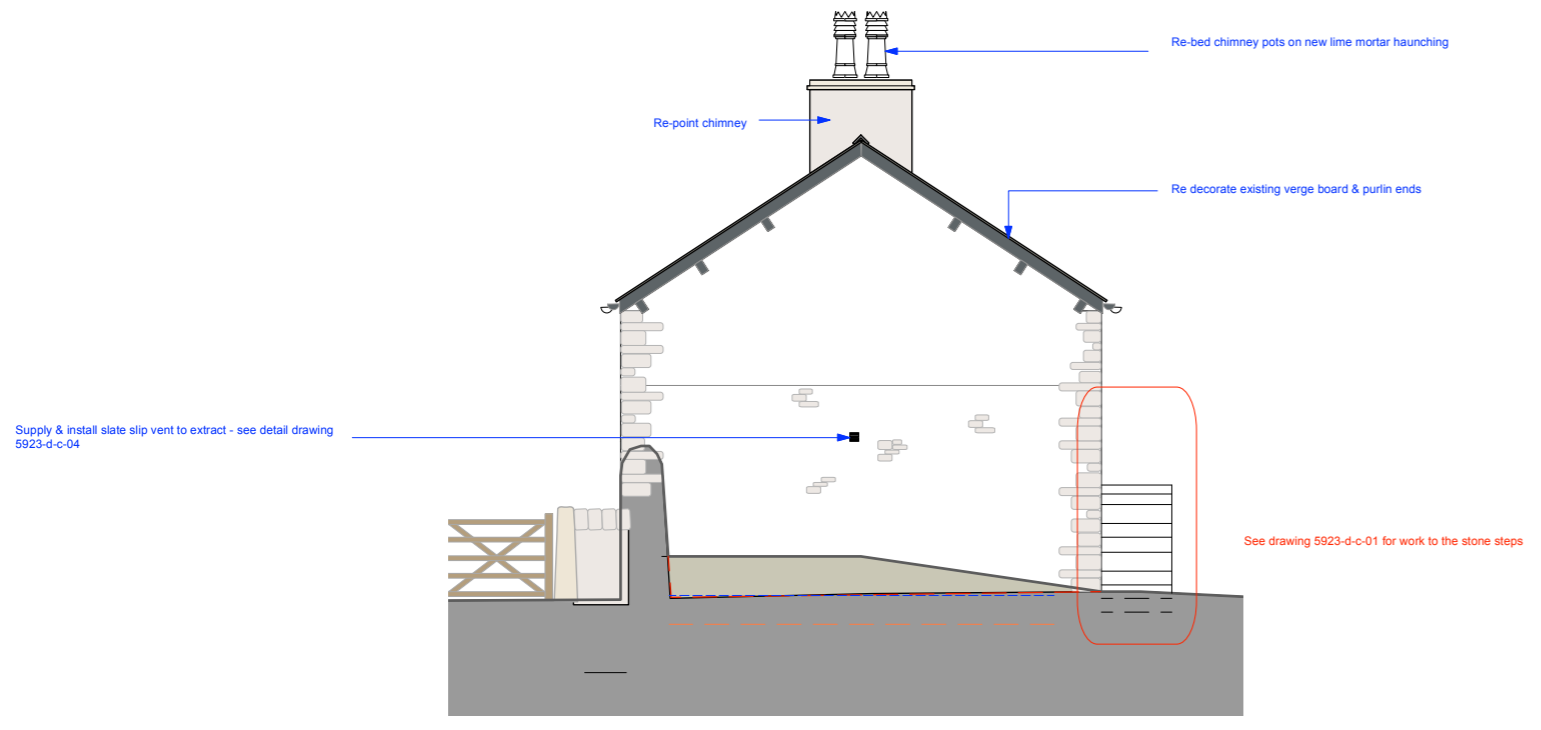


Proposed North East Elevation
Scale: 1:50

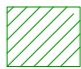

Proposed South West Elevation
Scale: 1:50

KEY

 Supply & install stitching repair to locations as per RG Parkins drawing L39613 / 001a and their structural report

CONTRACTOR TO INCLUDE FOR RE-POINTING THE WHOLE BUILDING WITH LIME MORTAR POINTING TO MATCH EXISTING. (INCLUDING TO CHIMNEY STACKS)

CONTRACTOR TO INCLUDE FOR THE SUPPLY & INSTALL OF NEW RAINWATER GOODS AS PER DETAIL DRAWING 6053-D-C-07

EXISTING RISE & FALL BRACKETS TO BE RETAINED & RE-DECORATED

CONTRACTOR TO INCLUDE FOR THE SUPPLY & INSTALL NEW RAFTERS TO THE S.E DESIGN TO REPLACE ANY ROTTEN TIMBERS

LIME MORTAR MIX:

Method Statement:-
Re-pointing to be done with hand tools and covered with damp Hessian sheets to control drying time & reduce shrinkage.
Lime Mortar Mix:-
Hot Lime Mortar mix from EDEN HOT LIME MORTAR, Contact:- Tim Wells:- 07717 400233.

RE-POINTING:-
1 part lime to 2.5 parts Cardewmires aggregate. Add max 5% Pozzolans; Argical-M 1000.

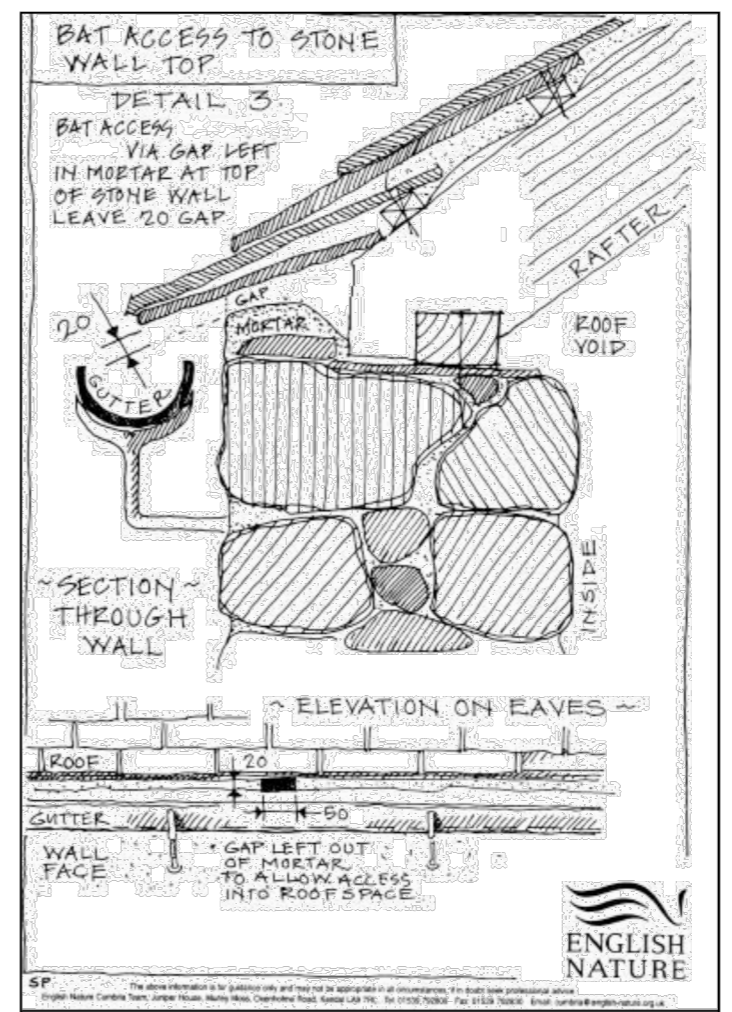


Figure 8 New roost site creation.

EXTRACT FROM BAT REPORT

Allow for the supply & install of min. 8 no. bat gaps to the re-roof as shown above. Roof membrane to be replaced locally to the bat roosts with bituminous felt. Alternatively a bat friendly roof membrane may be used.

A. SG. 24.05.2023. Drawings revised in accordance with the planners recommendations

Rev.	Initial	Date	Note

TENDER ISSUE

project	Knott Gate Farmhouse		
drawing title	Farmhouse- Elevations as Proposed - sheet 2		
drawg no.	5923/d-a-07	date	Aug-22
scale	1:50	@ A1L	drawn by SG checked by
MASON GILLIBRAND			
ARCHITECTS			
16 WILLOW MILL FELL VIEW CATON LANCASTER LA2 9RA			
T: (01524) 771 377 F: (01524) 771 330 www.masongillibrand.com			

Drawings are based on survey data and may not accurately represent what is physically present. Do not scale from this drawing. All dimensions are to be verified on site before proceeding with works. All dimensions are in millimetres unless stated otherwise. Mason Gillibrand Architects are to be notified in writing of any discrepancies immediately.
© MASON GILLIBRAND ARCHITECTS