


DRAWING PRODUCED FOR
PLANNING PURPOSES ONLY.

DO NOT SCALE FROM THIS
DRAWING

Driveway
Porous/Permeable drain to lawn/boarders

New Wall and Fence
Brick masonry to match existing

Horizontal single sided timber slat
fencing panels

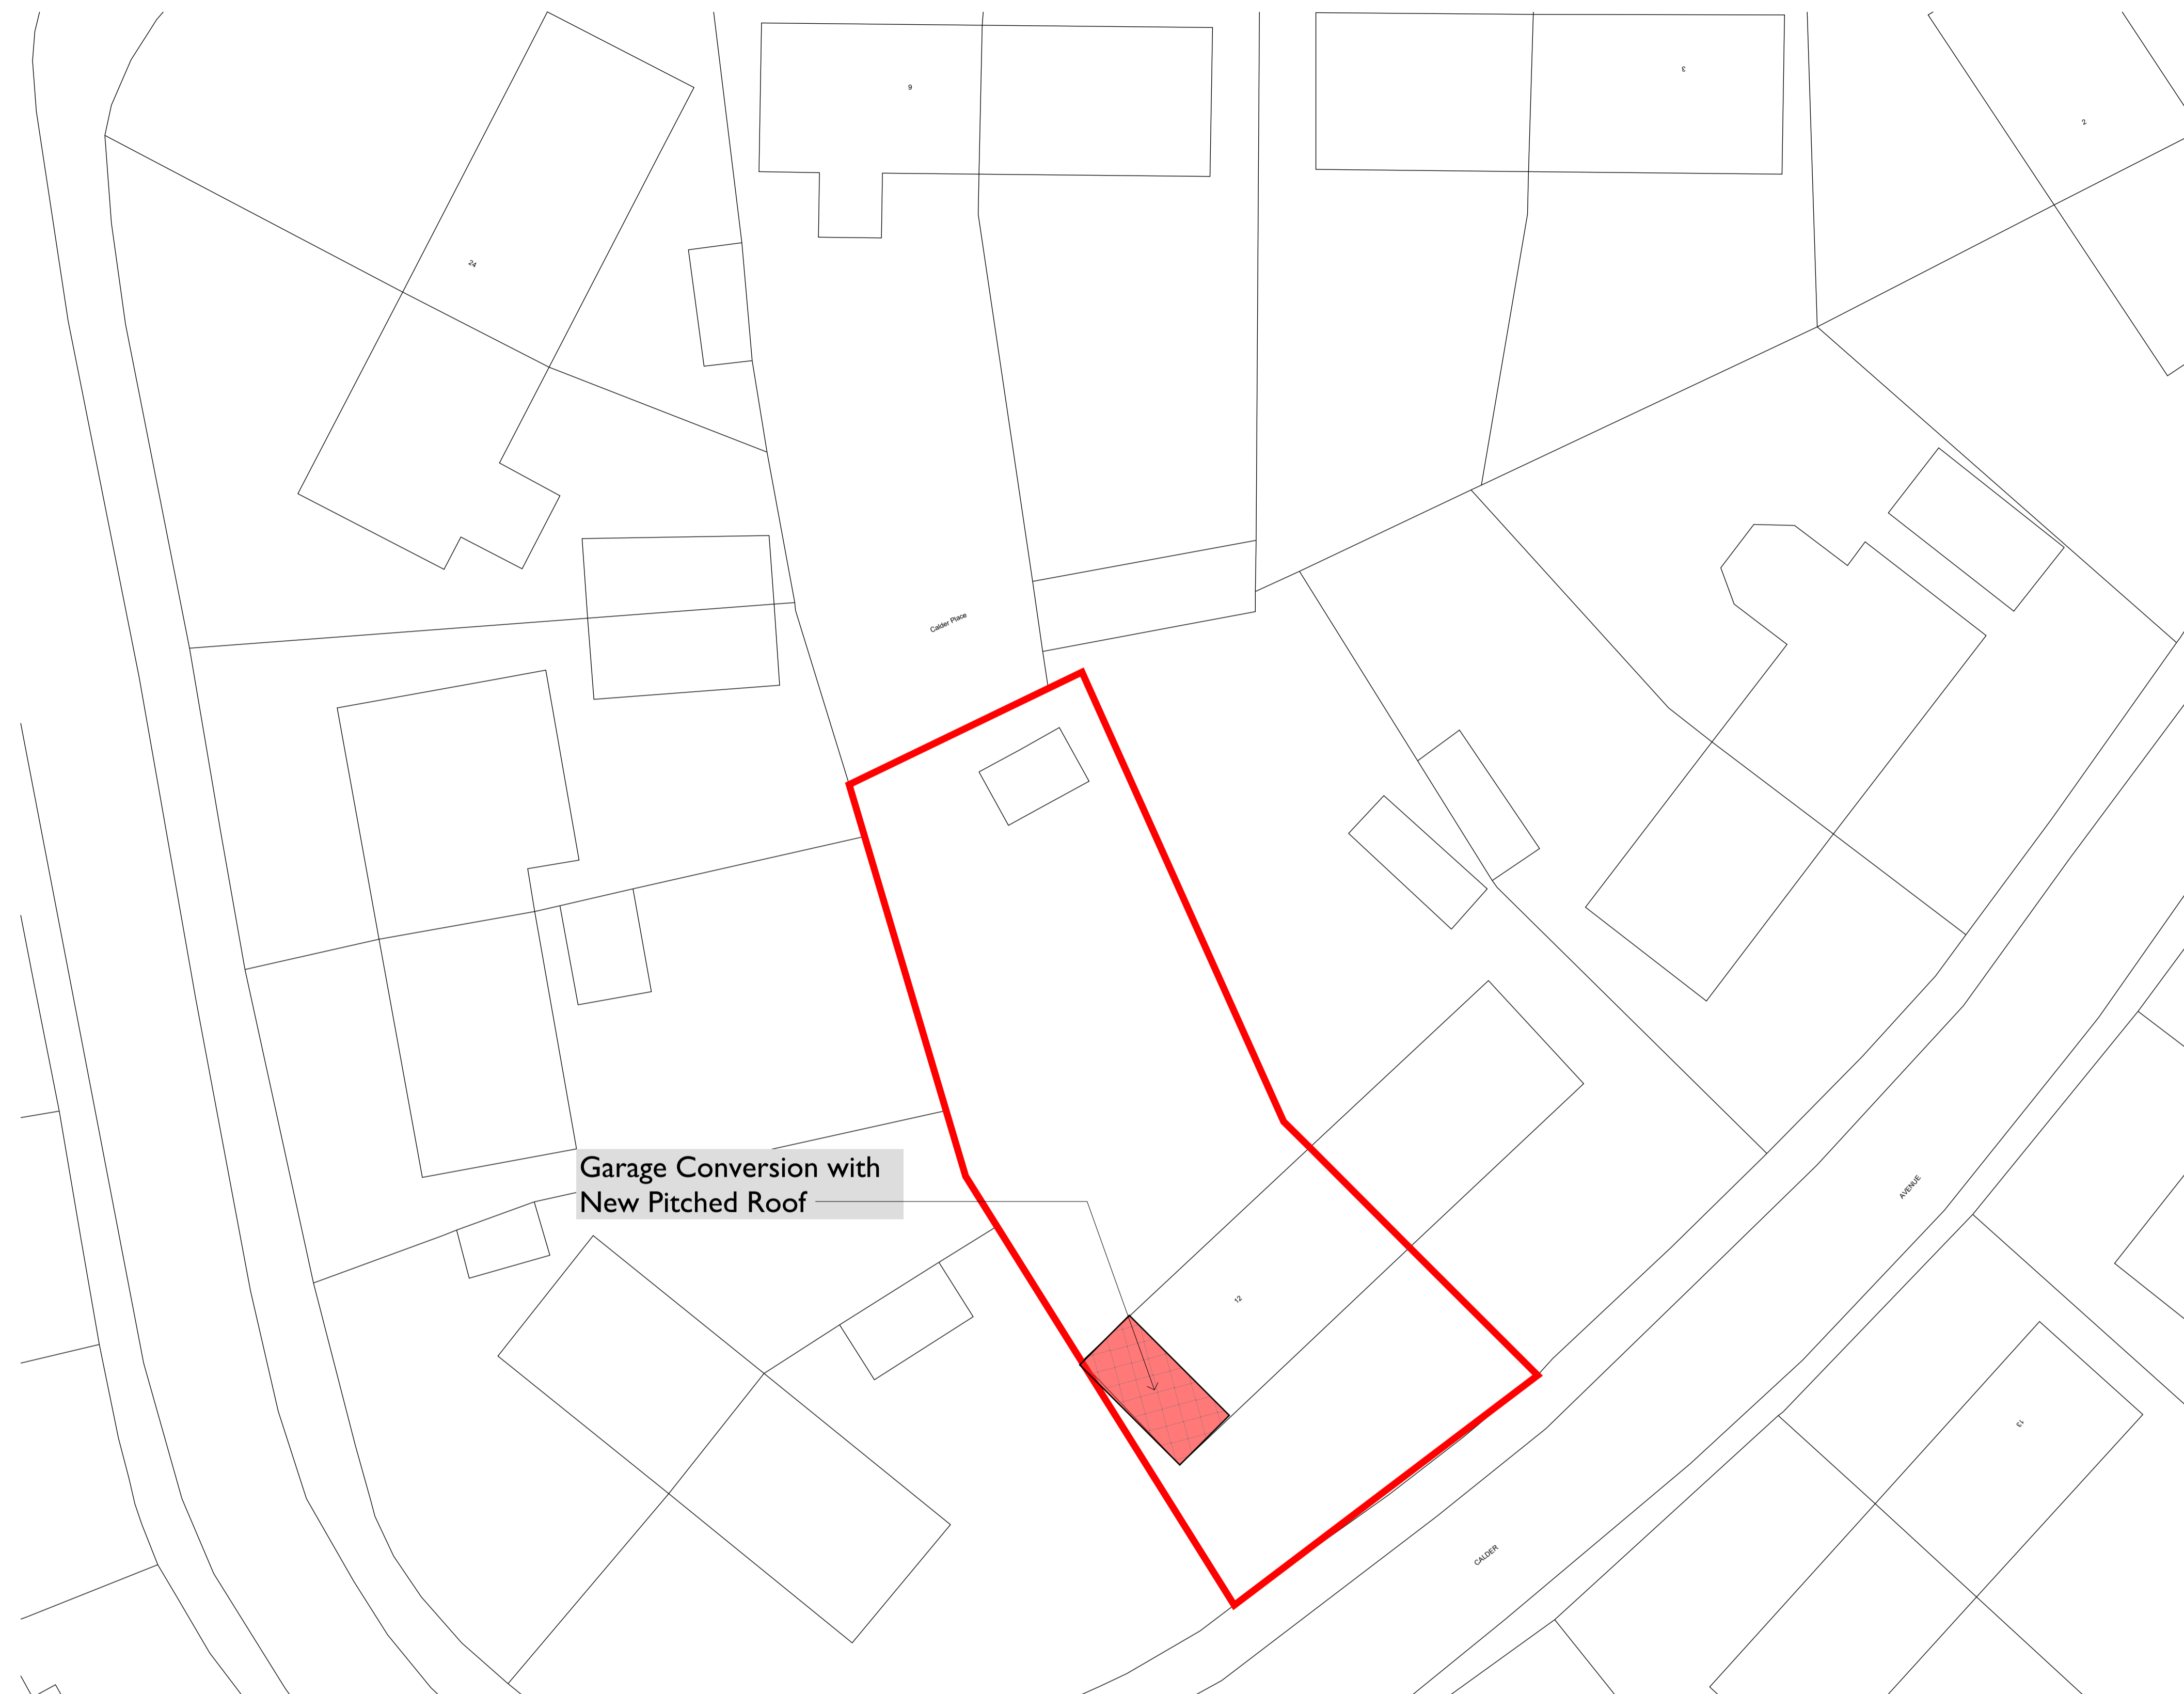

Architecture &
Interior Design

**15 Springside View
Bury, BL8 4LU**

Company No. 13615864

andrew@homeorganise.me

<https://www.homeorganise.me>

CLIENT

Mrs. E. Parkinson

PROJECT

12 Calder Avenue,
Billington,
BB7 9NQ

DRAWING TITLE:

Site Plan

DRAWING NUMBER: 0956/01_02
REV: -

DATE:
19/07/2023

Scale @ A1
1:200

Produced on 16 March 2023 from the Ordnance Survey National Geographic Database and incorporating surveyed revision available at this date.

This map shows the area bounded by 377708 414667,377850 414667,377850 414809,377708 414809,377708 414667

Crown copyright and database rights 2023 OS 100054135. Supplied by copla ltd trading as UKPlanningMaps.com a licensed Ordnance Survey partner (OS 100054135).

Data licence expires 16 March 2024. Unique plan reference: v2c//922926/1245534

