

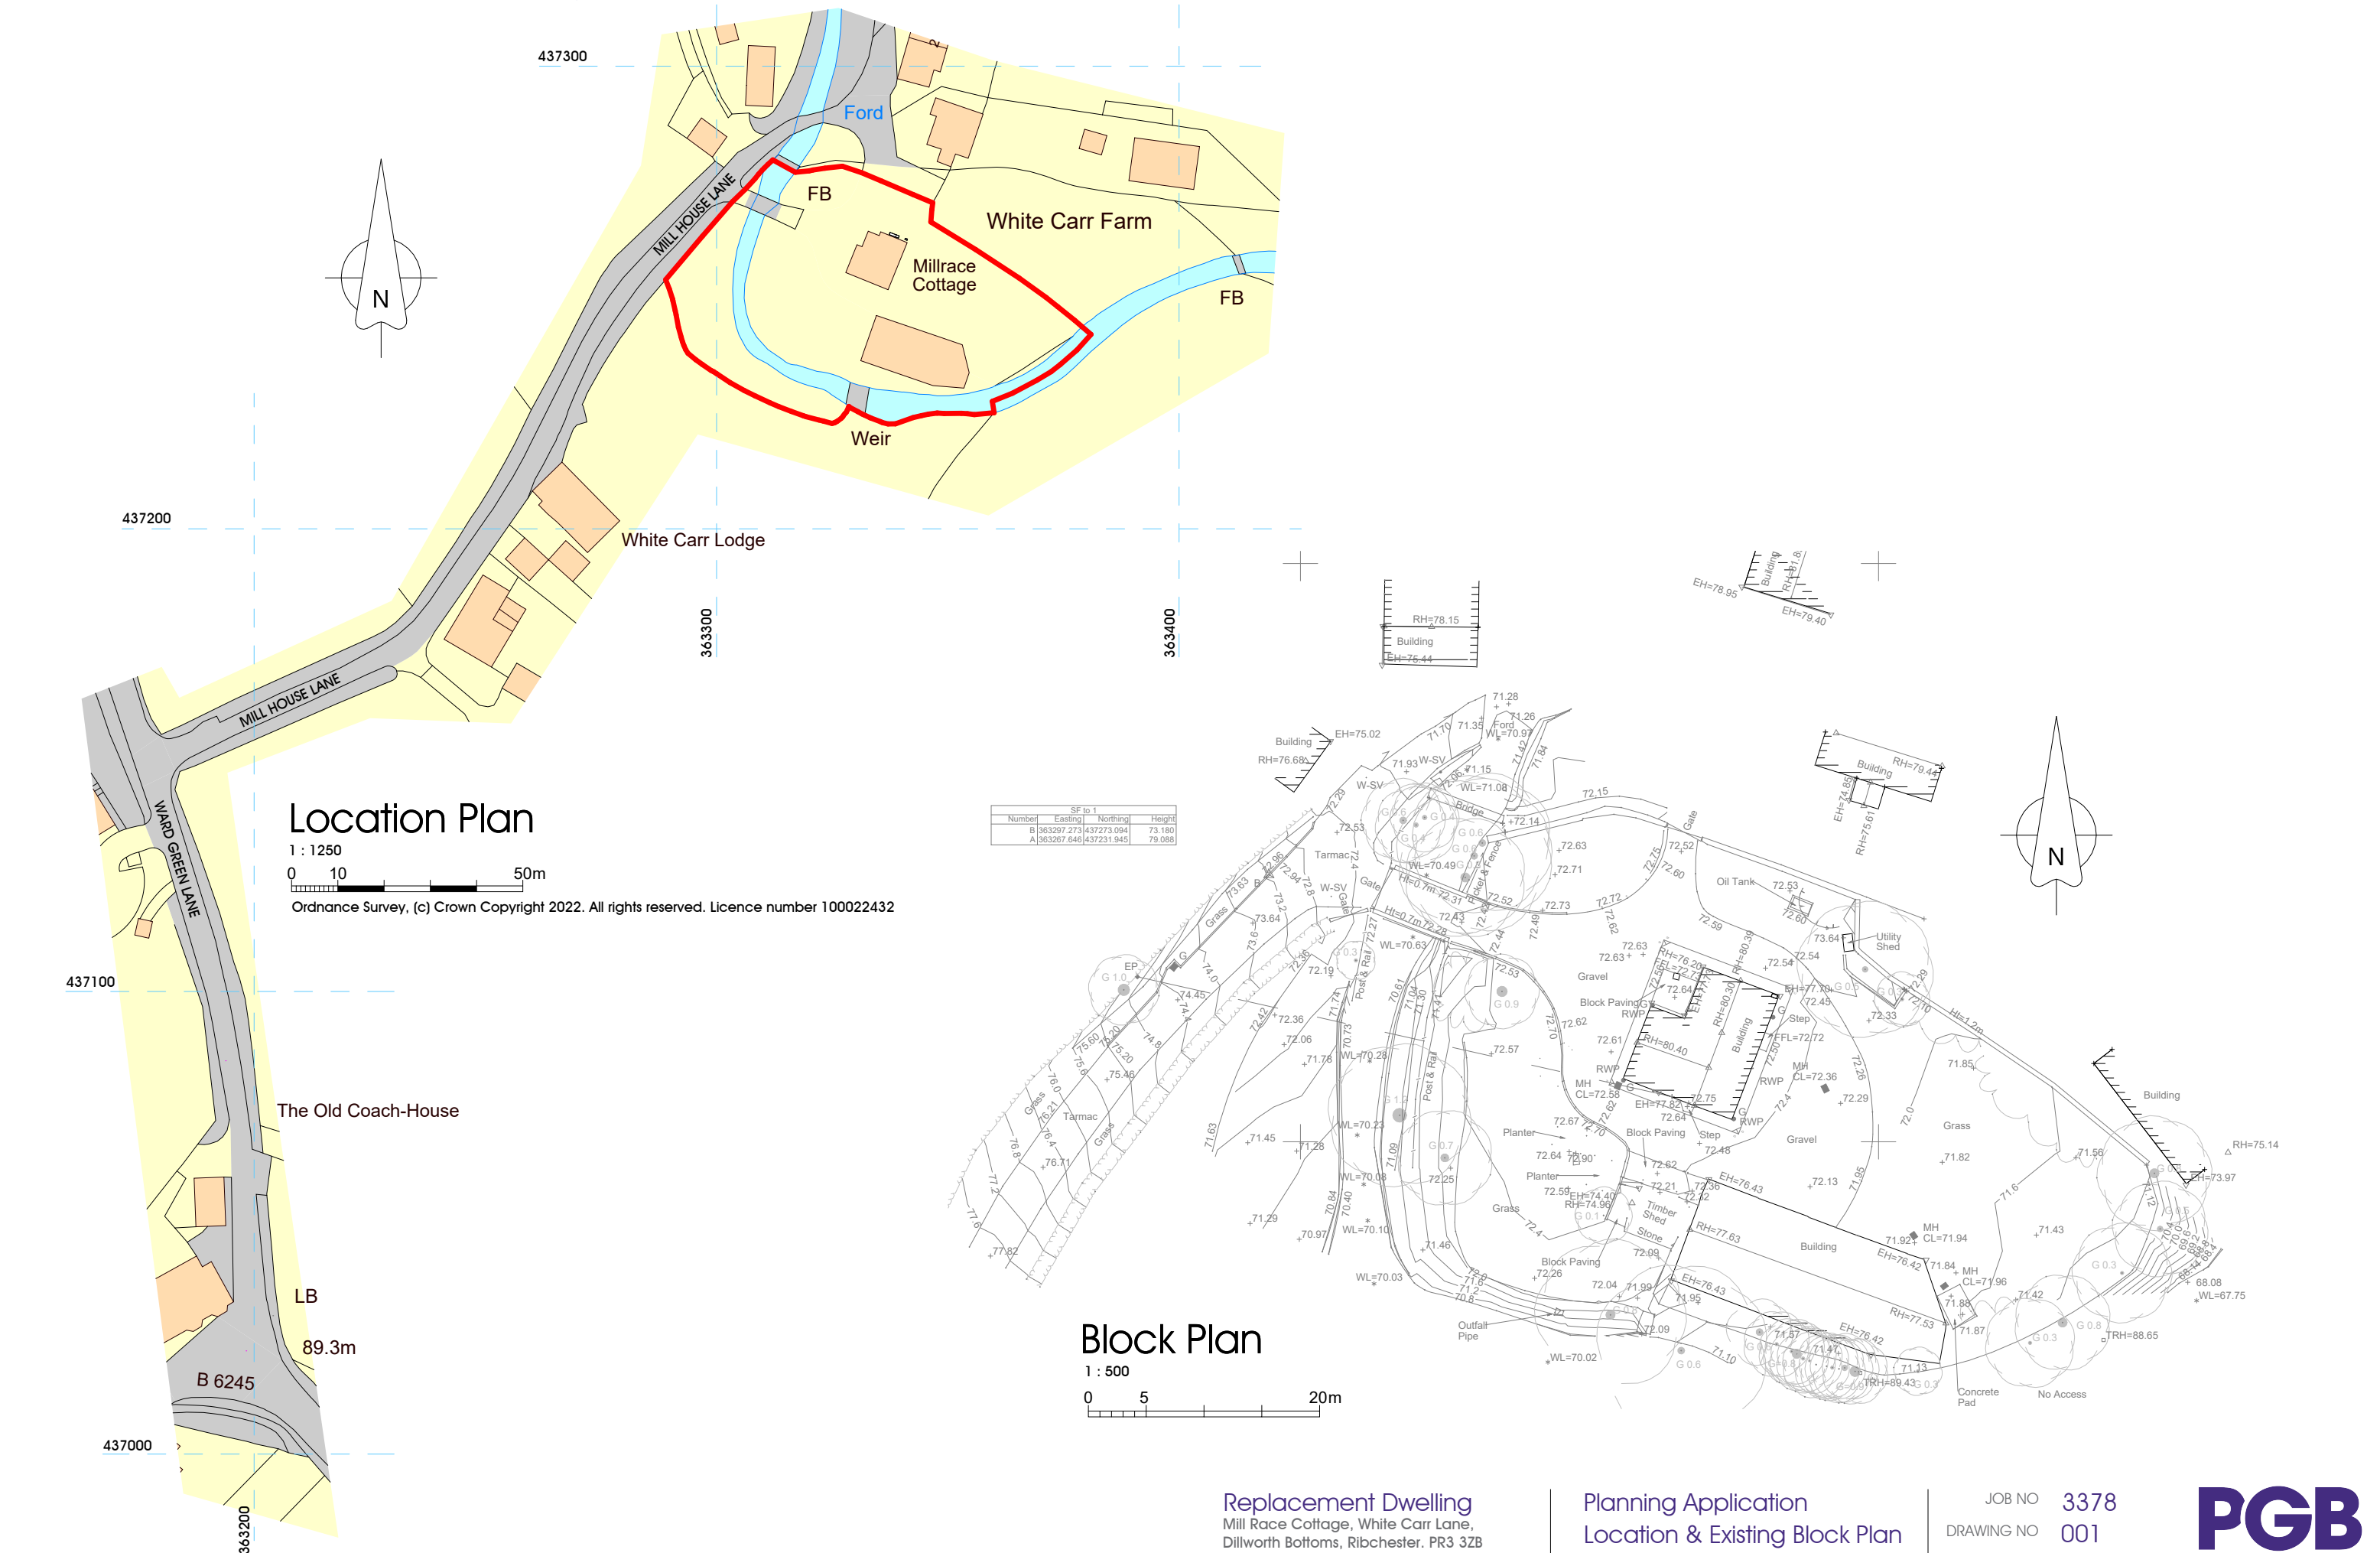


NOTES:
1: The Contractor, Sub Contractor or specialist supplier are responsible for confirming site dimensions prior to fabrication 2: Any dimensional discrepancies are to be reported to the Architect immediately

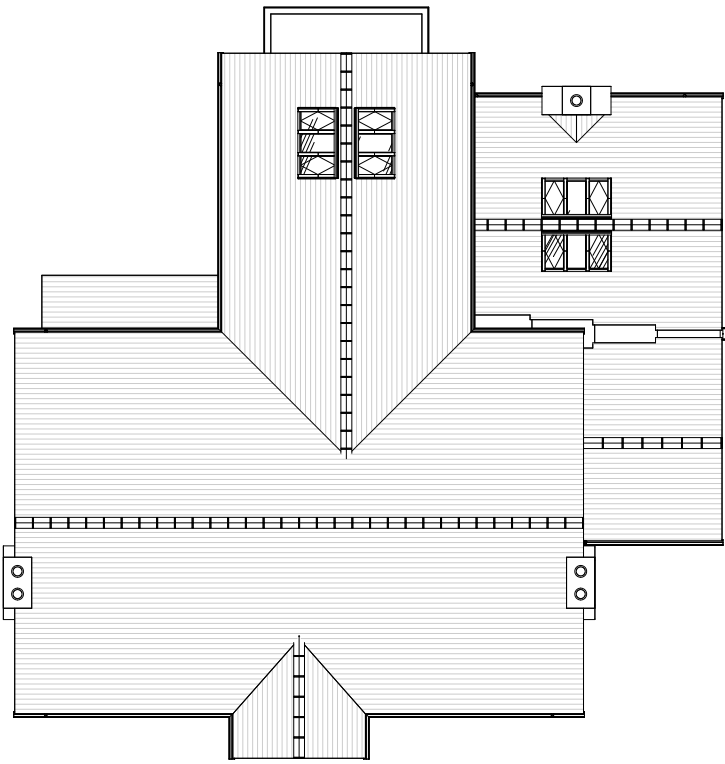

NOTES:
1: The Contractor, Sub Contractor or specialist supplier are responsible for confirming site dimensions prior to fabrication 2: Any dimensional discrepancies are to be reported to the Architect immediately

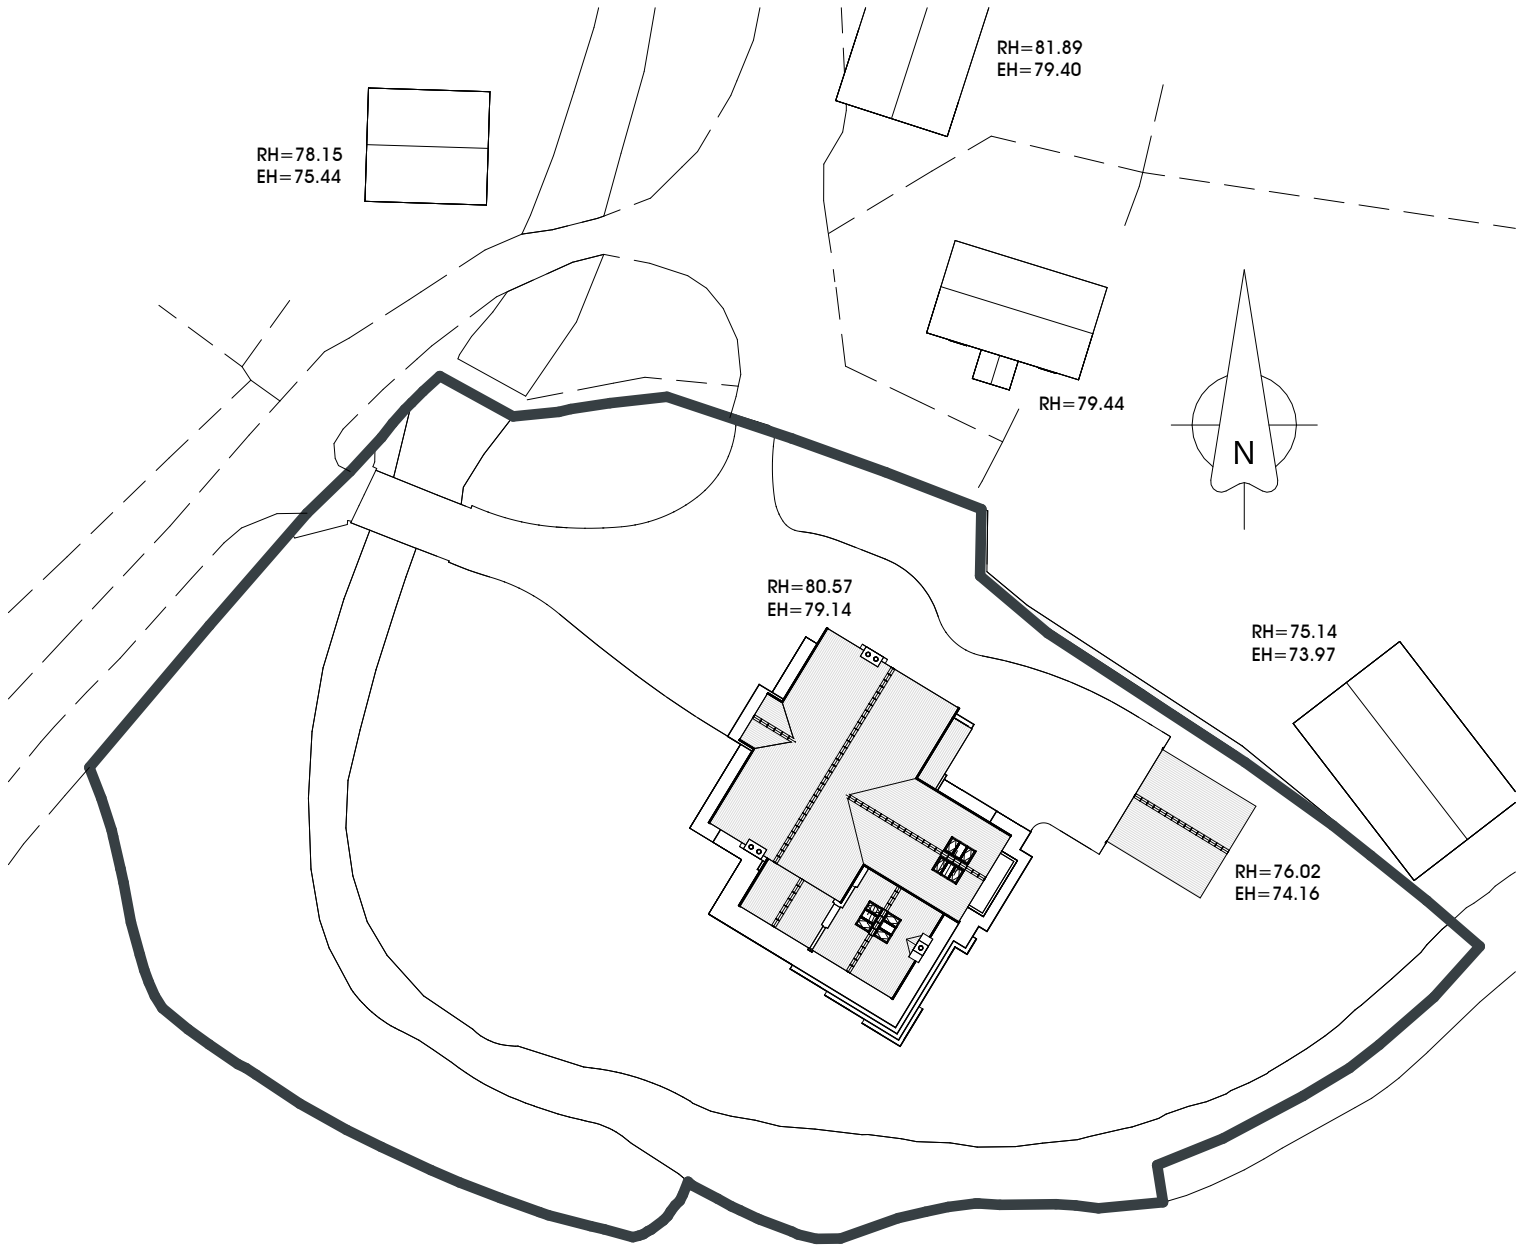

A 27-09-2023 Terrace reduced to reflect planning comments

Replacement Dwelling
Mill Race Cottage, White Carr Lane,
Dillworth Bottoms, Ribchester. PR3 3ZB
Mr & Mrs Wade



Planning Application
Proposed Block & Roof Plans

DATE July 2023

JOB NO 3378
DRAWING NO 002
REVISION A
SCALE As indicated @ A3

PGB
ARCHITECTURAL
SERVICES LTD

1: The Contractor, Sub Contractor or specialist supplier are responsible for confirming site dimensions prior to fabrication 2: Any dimensional discrepancies are to be reported to the Architect immediately

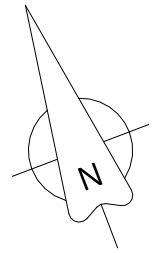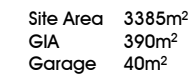

Proposed Site Plan

1 : 200

0 1 5 10m

Replacement Dwelling
Mill Race Cottage, White Carr Lane,
Dillworth Bottoms, Ribchester. PR3 3ZB
Mr & Mrs Wade


Planning Application Proposed Site Plan

DATE July 2023

JOB NO 3378
DRAWING NO 003
REVISION A
SCALE 1 : 200 @ A3

PGB
ARCHITECTURAL
SERVICES LTD

NOTES:
1: The Contractor, Sub Contractor or specialist supplier are responsible for confirming site dimensions prior to fabrication 2: Any dimensional discrepancies are to be reported to the Architect immediately

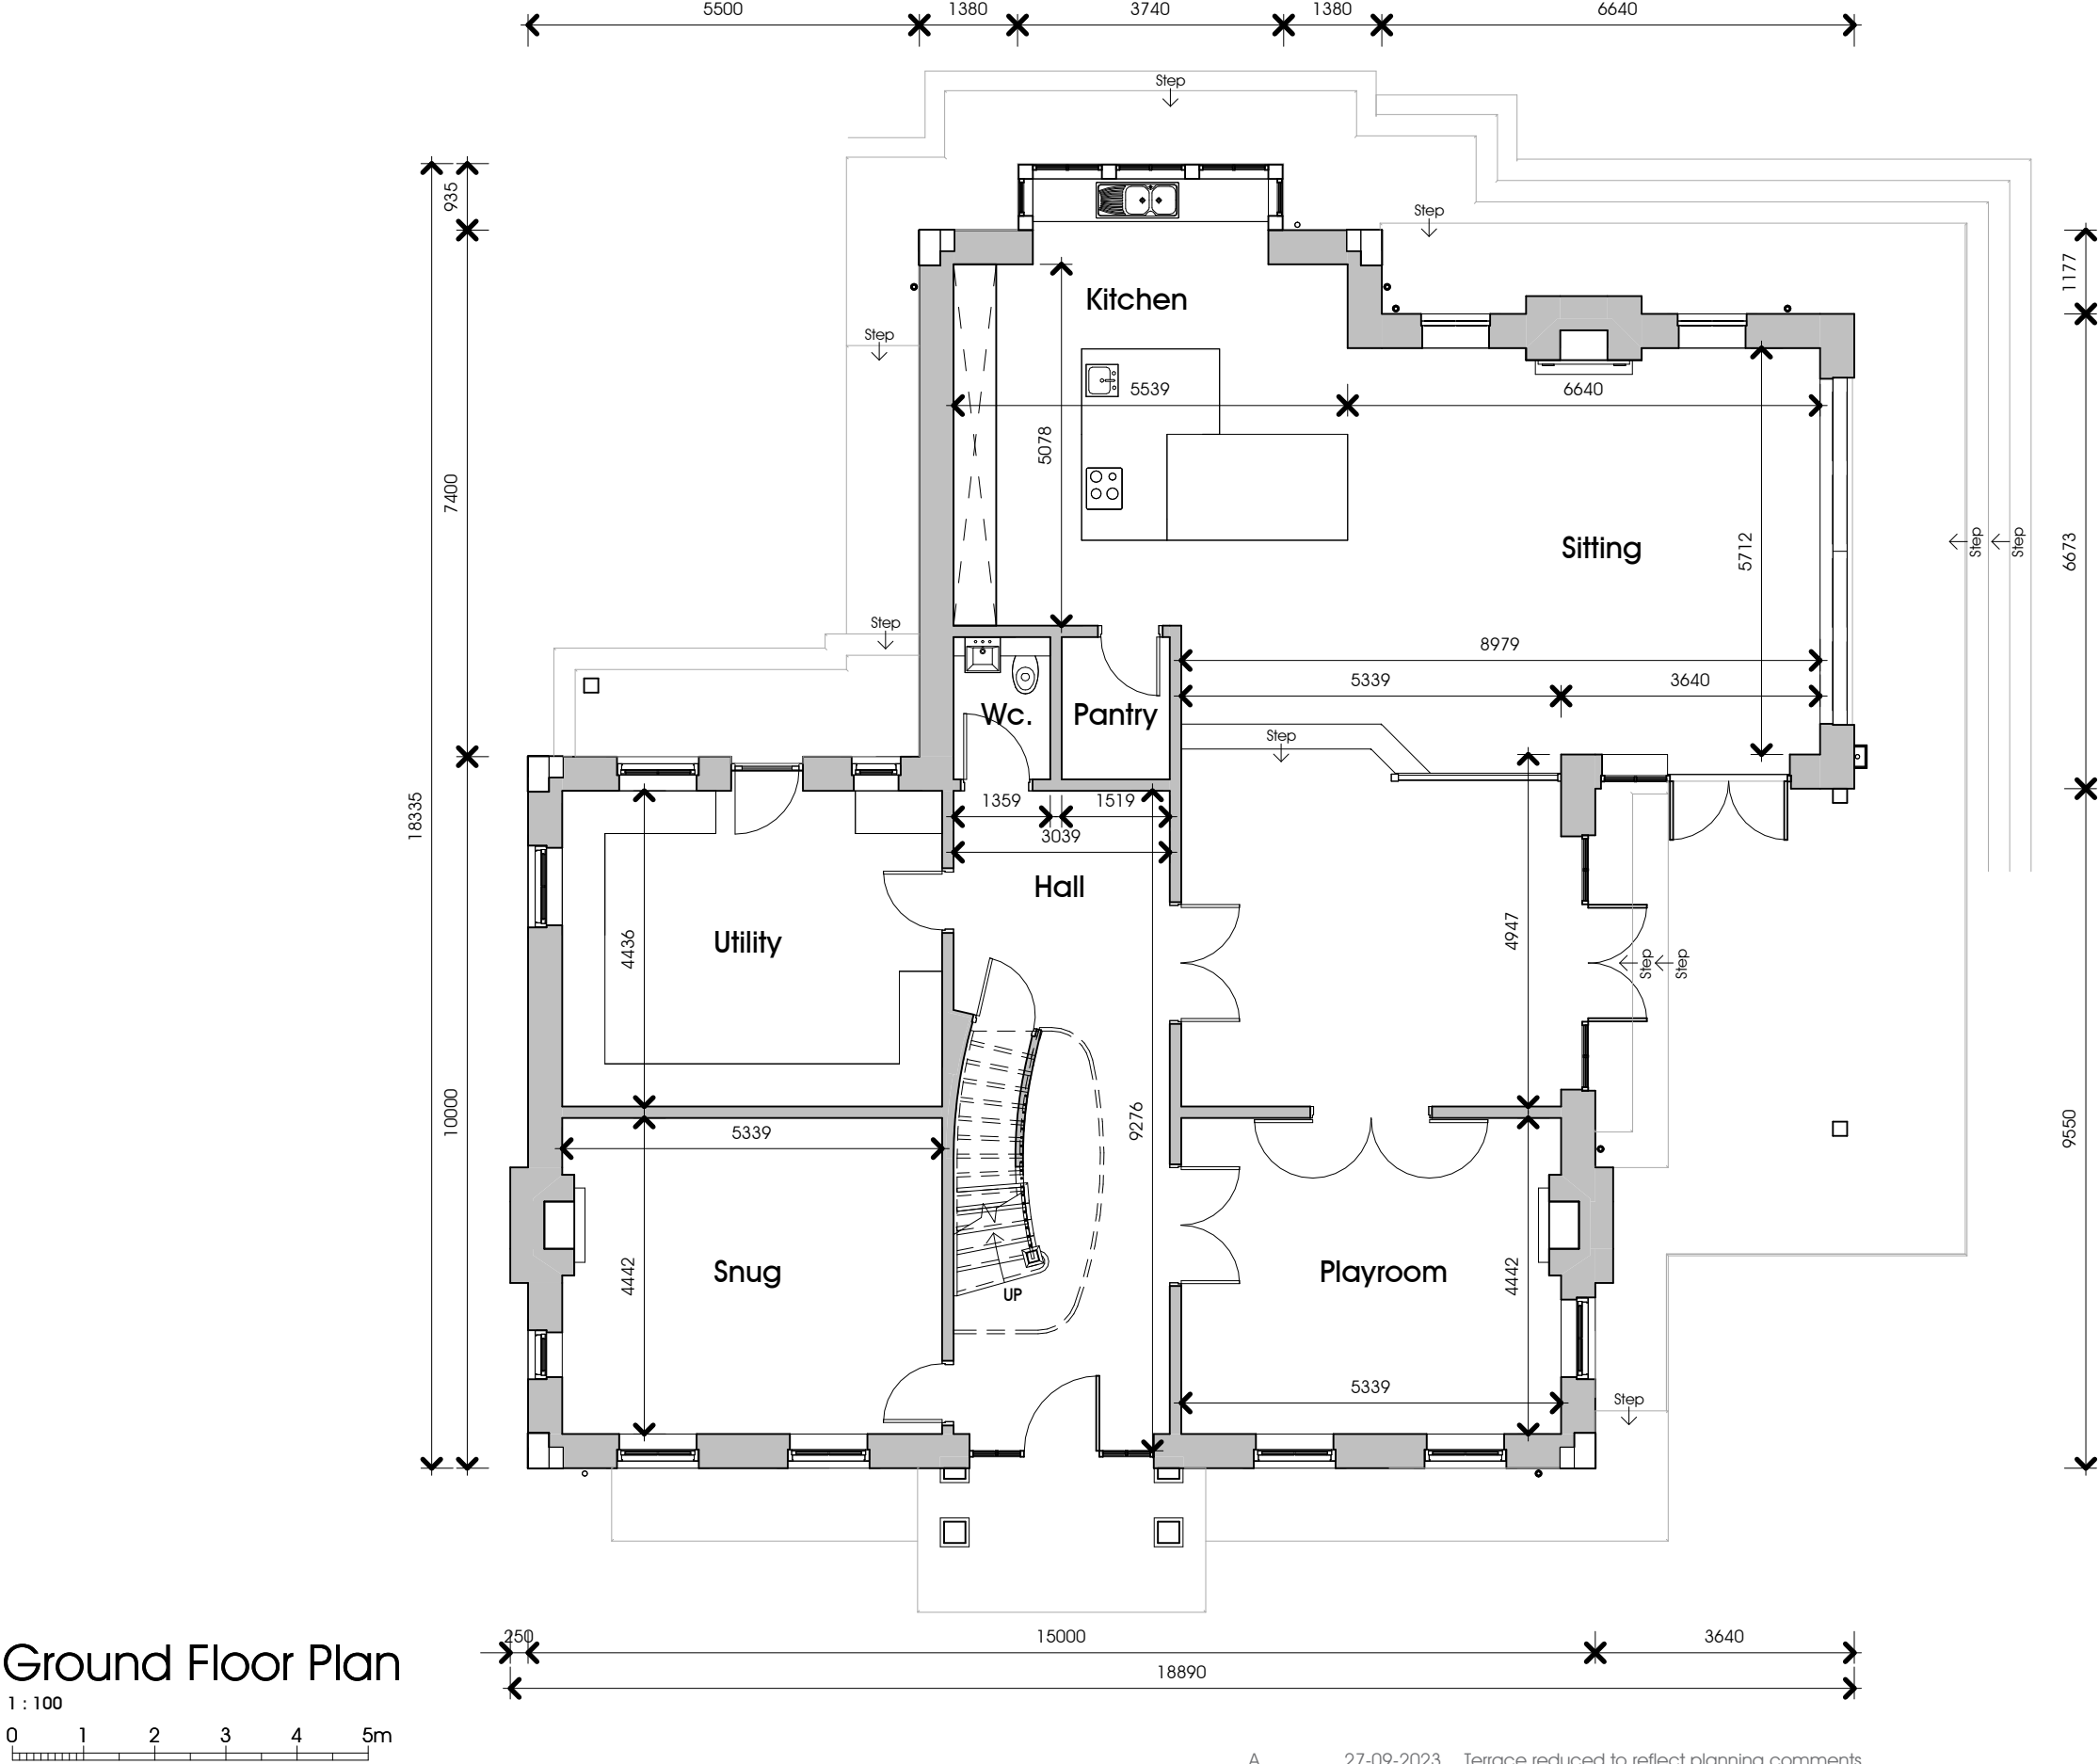

A 27-09-2023 Terrace reduced to reflect planning comments

Replacement Dwelling
Millrace Cottage, White Carr Lane,
Dillworth Bottoms, Ribchester. PR3 3ZB
Mr & Mrs Wade


Planning Application
Proposed Ground Floor Plan

DATE July 2023

JOB NO 3378
DRAWING NO 004
REVISION A
SCALE 1 : 100 @ A3

PGB
ARCHITECTURAL
SERVICES LTD

NOTES:
1: The Contractor, Sub Contractor or specialist supplier are responsible for confirming site dimensions prior to fabrication 2: Any dimensional discrepancies are to be reported to the Architect immediately

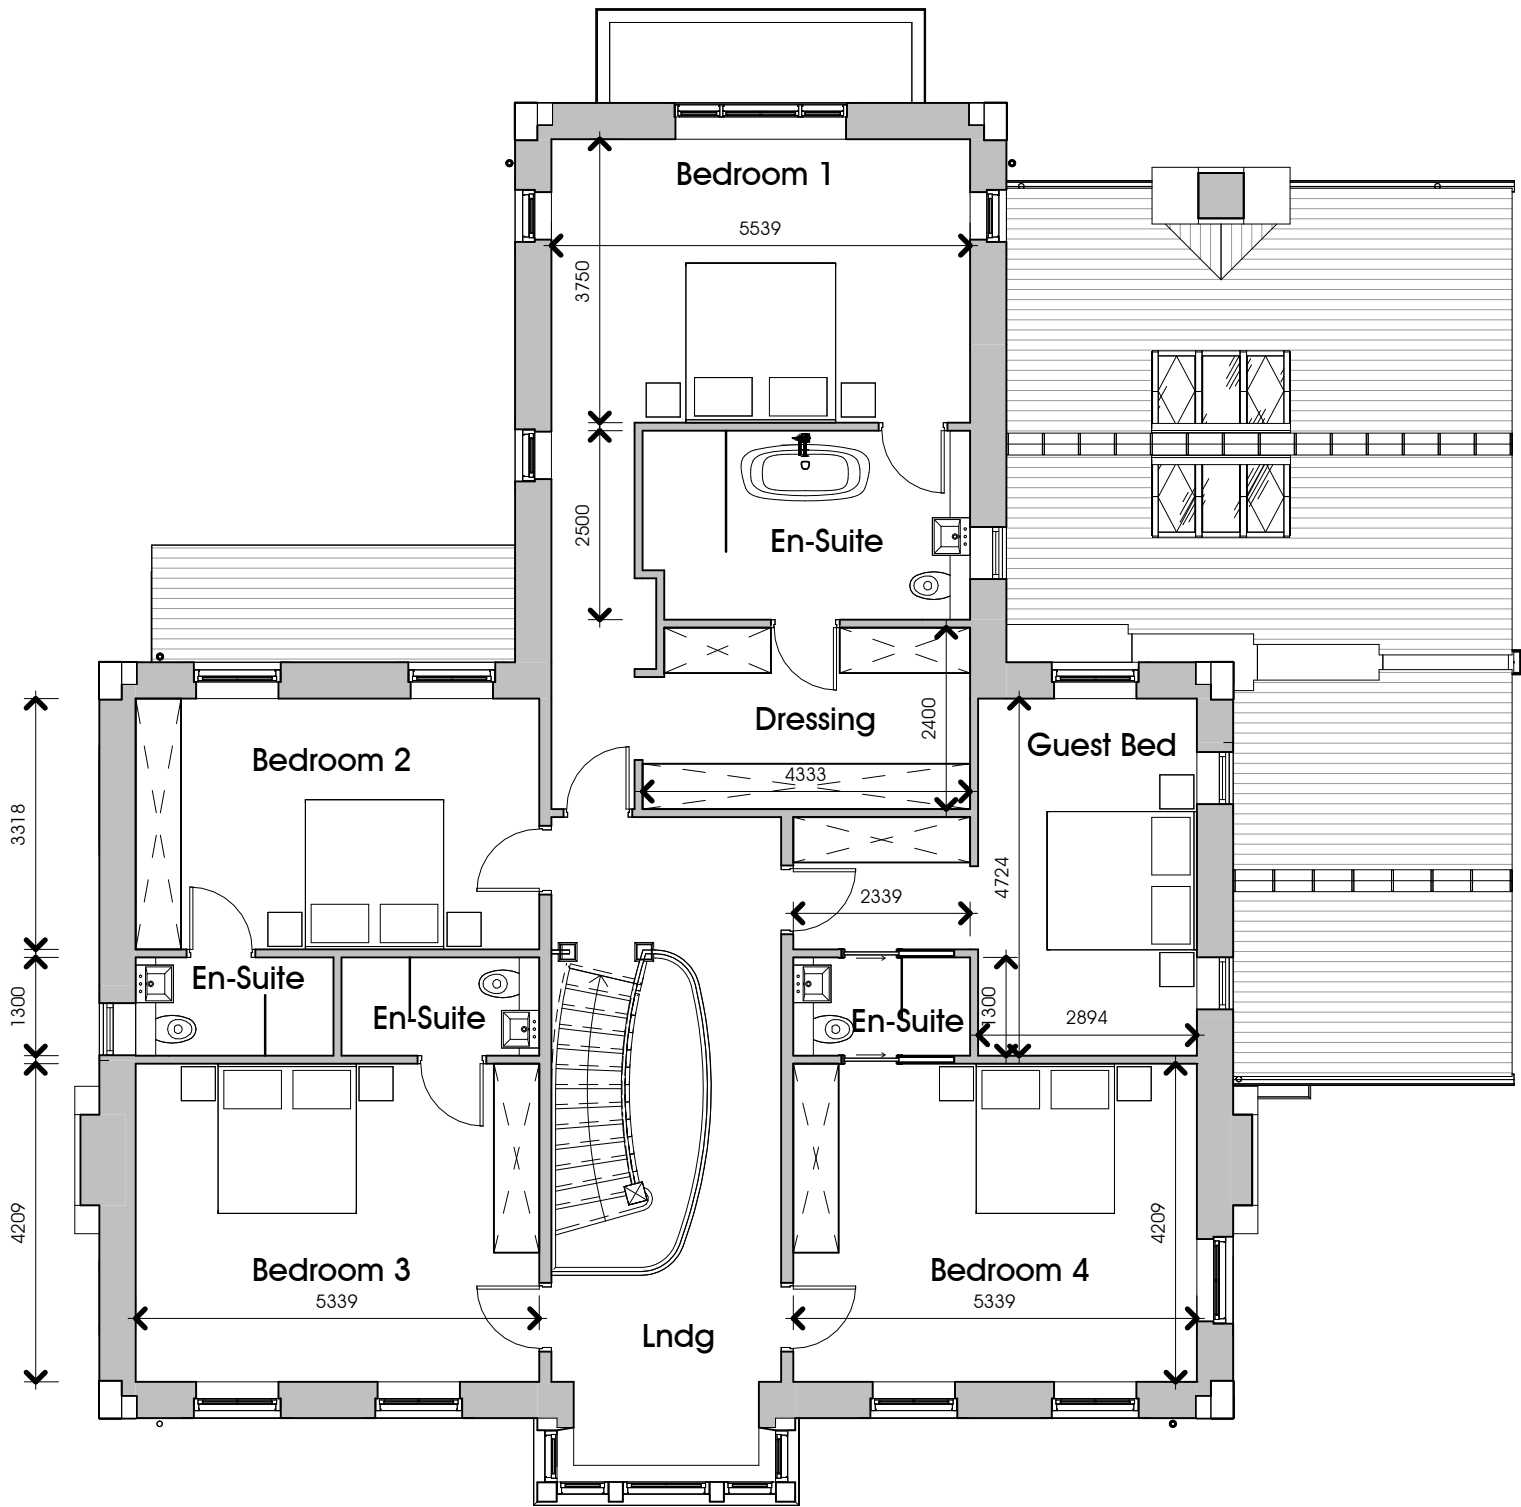

First Floor Plan



A 27-09-2023 Bedroom 1 bay window removed and landing bay feature reduced to reflect planning comments

Replacement Dwelling
Millrace Cottage, White Carr Lane,
Dillworth Bottoms, Ribchester. PR3 3ZB
Mr & Mrs Wade

Planning Application
Proposed First Floor Plan

DATE July 2023

JOB NO 3378
DRAWING NO 005
REVISION A
SCALE 1 : 100 @ A3

PGB
ARCHITECTURAL
SERVICES LTD

NOTES:
1: The Contractor, Sub Contractor or specialist supplier are responsible for confirming site dimensions prior to fabrication 2: Any dimensional discrepancies are to be reported to the Architect immediately



North West Proposed

1 : 100
0 1 2 3 4 5m



North East Proposed

1 : 100

NOTES:
1: The Contractor, Sub Contractor or specialist supplier are responsible for confirming site dimensions prior to fabrication 2: Any dimensional discrepancies are to be reported to the Architect immediately



South East Proposed


1 : 100
0 1 2 3 4 5m



South West Proposed

1 : 100

NOTES:
1: The Contractor, Sub Contractor or specialist supplier are responsible for confirming site dimensions prior to fabrication 2: Any dimensional discrepancies are to be reported to the Architect immediately

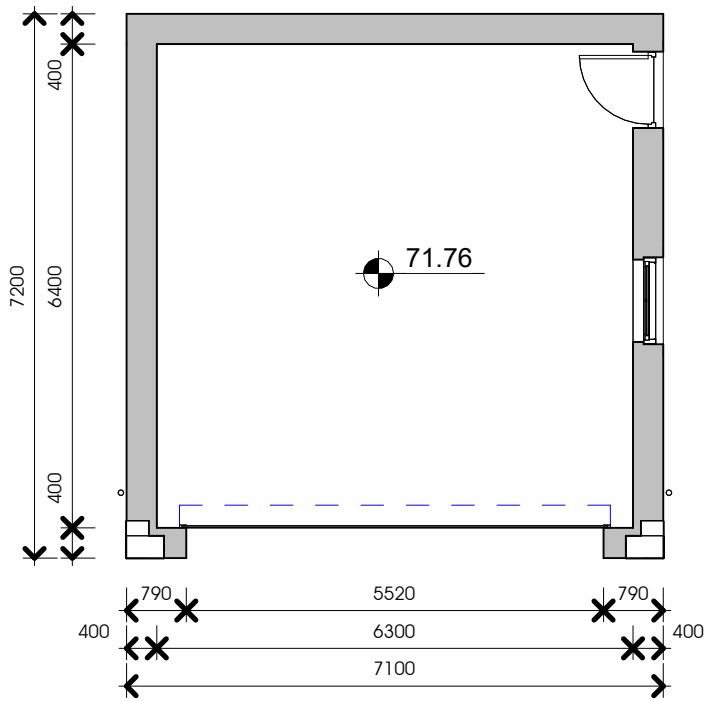


Proposed Floor Plan

1 : 100
0 1 2 3 4 5m




North West Proposed

1 : 100

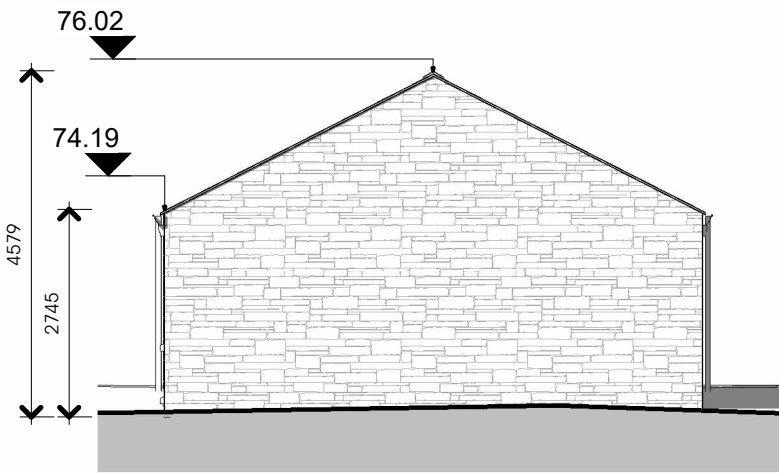

South East Proposed

1 : 100

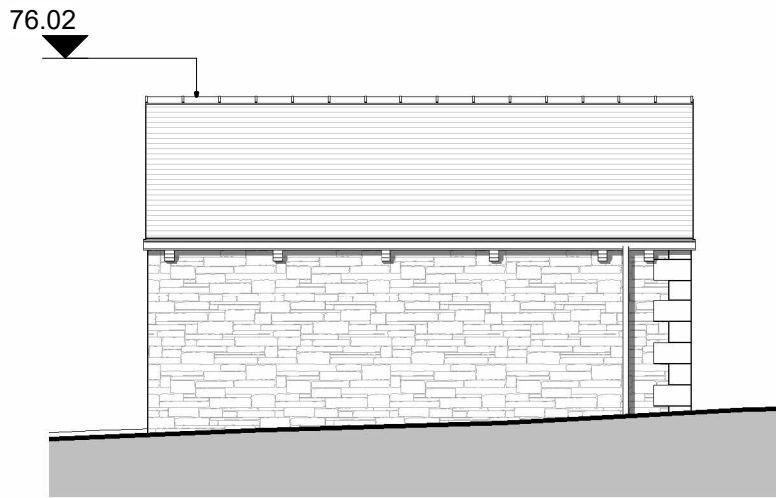


North East Proposed

1 : 100



South West Proposed

1 : 100

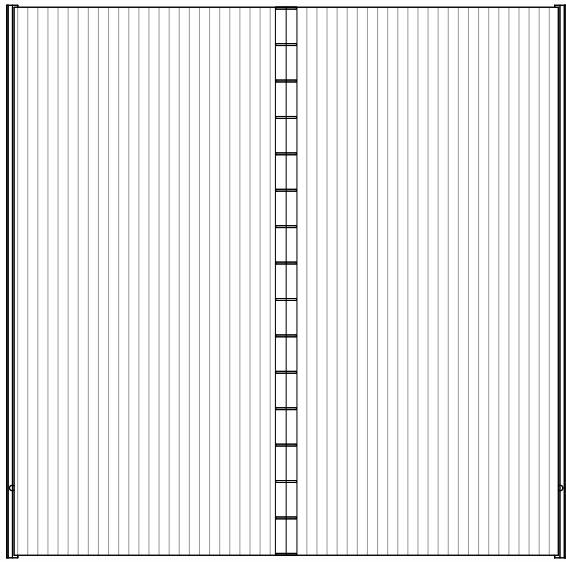

Proposed Roof Plan

1 : 100