



Proposed Ground Floor Plan



Proposed First Floor Plan

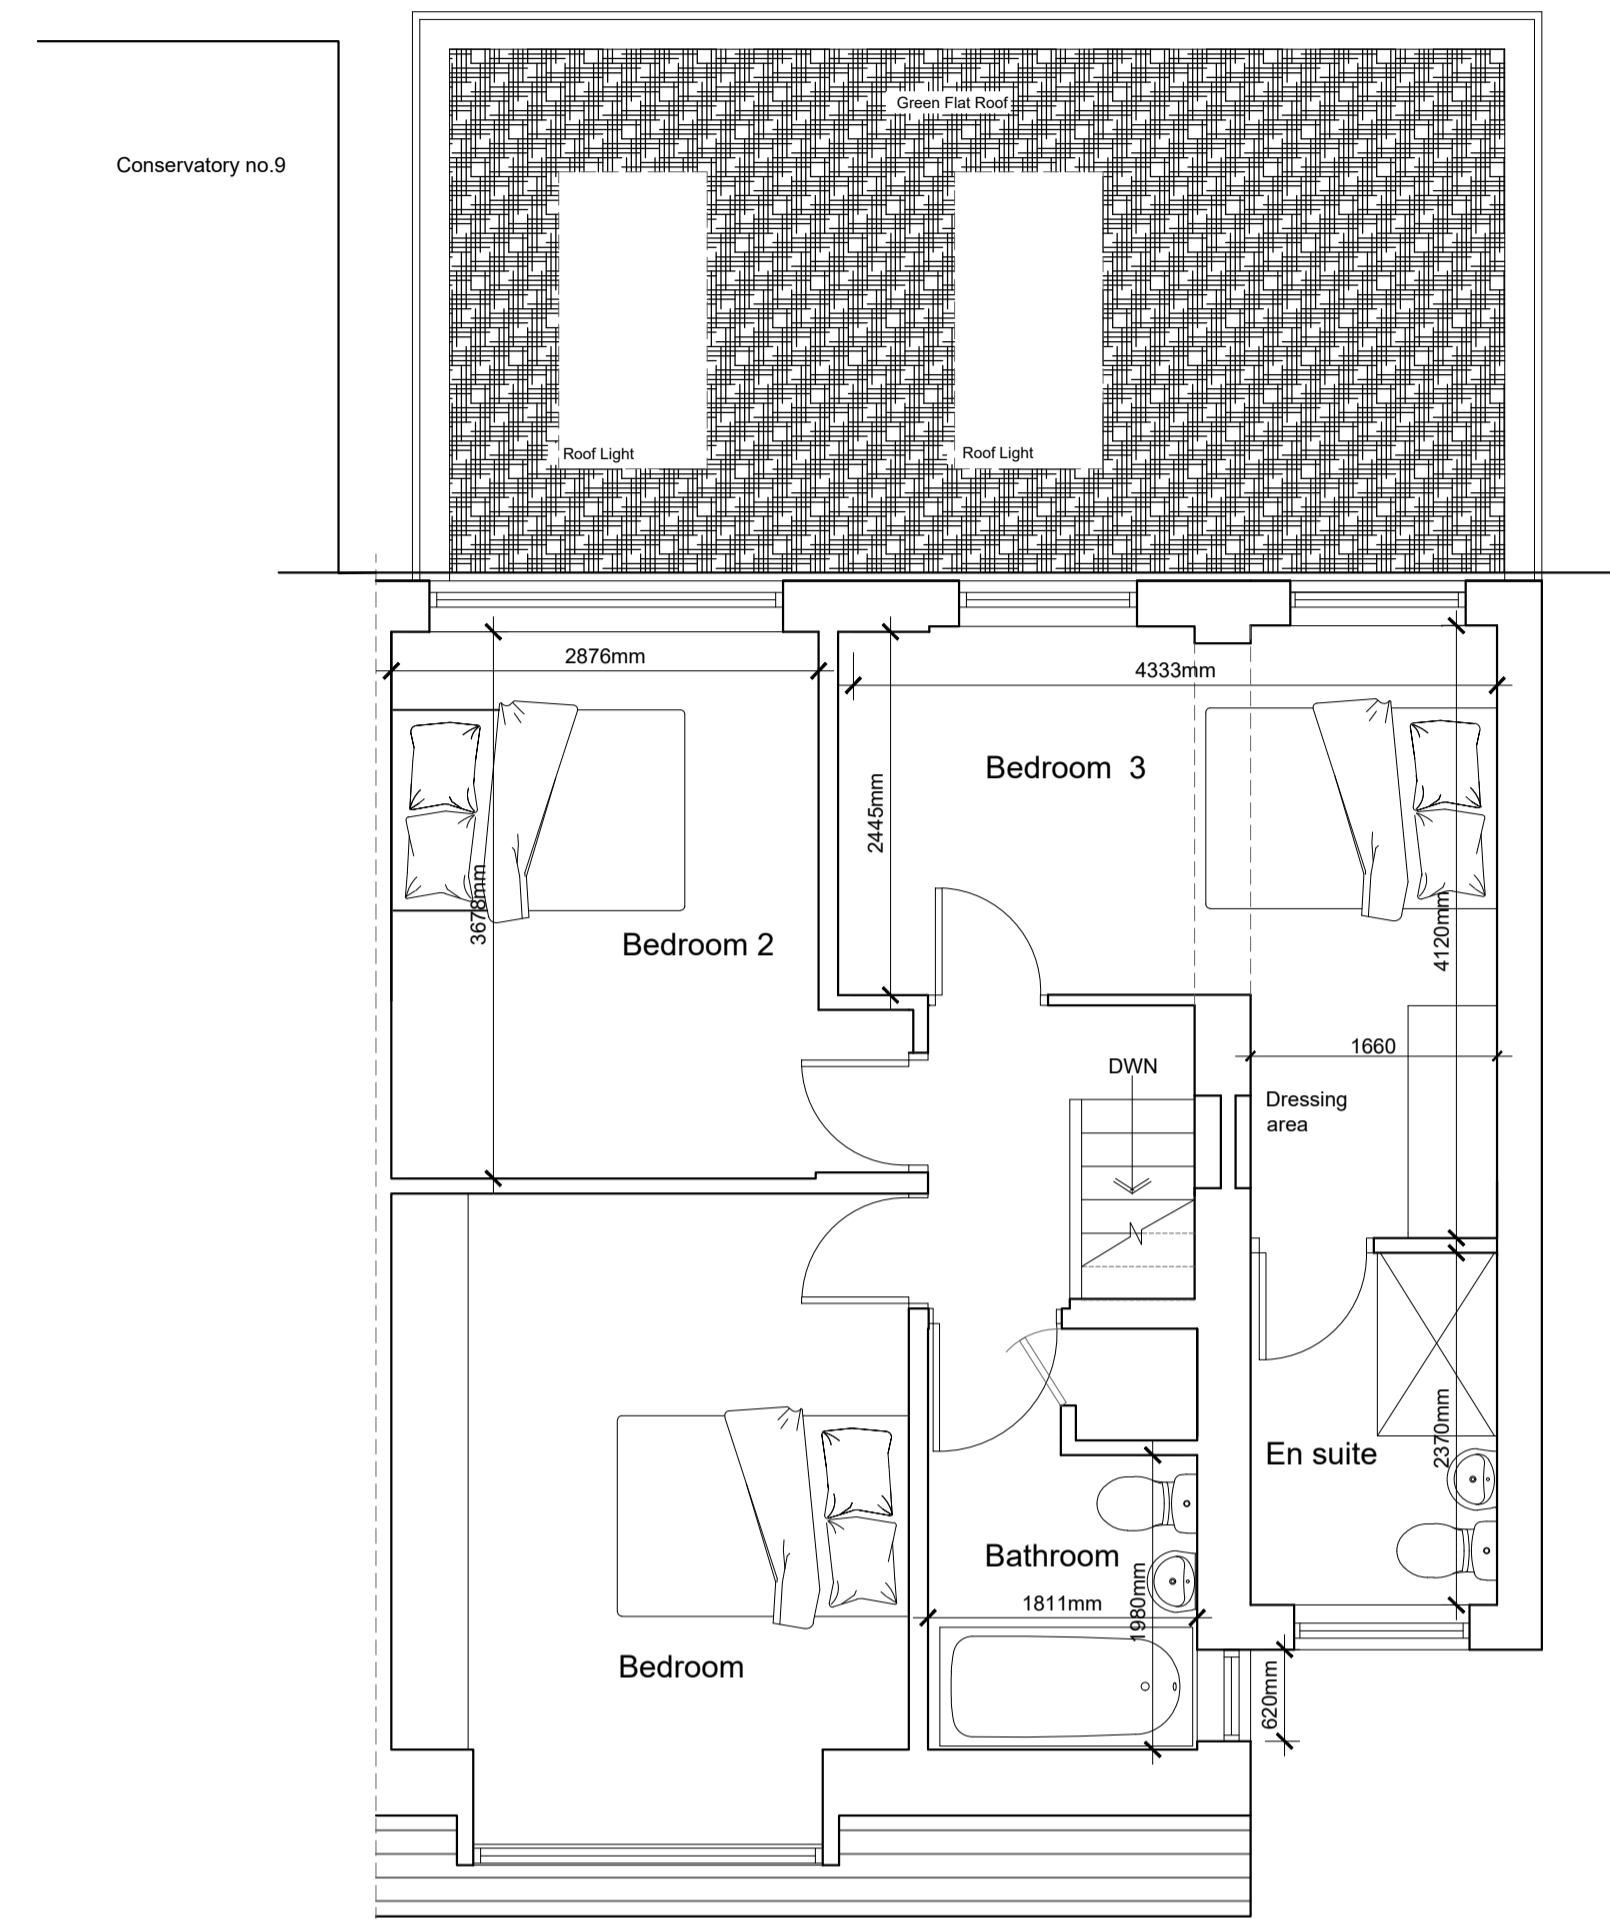

Proposed Front Elevation 1:50

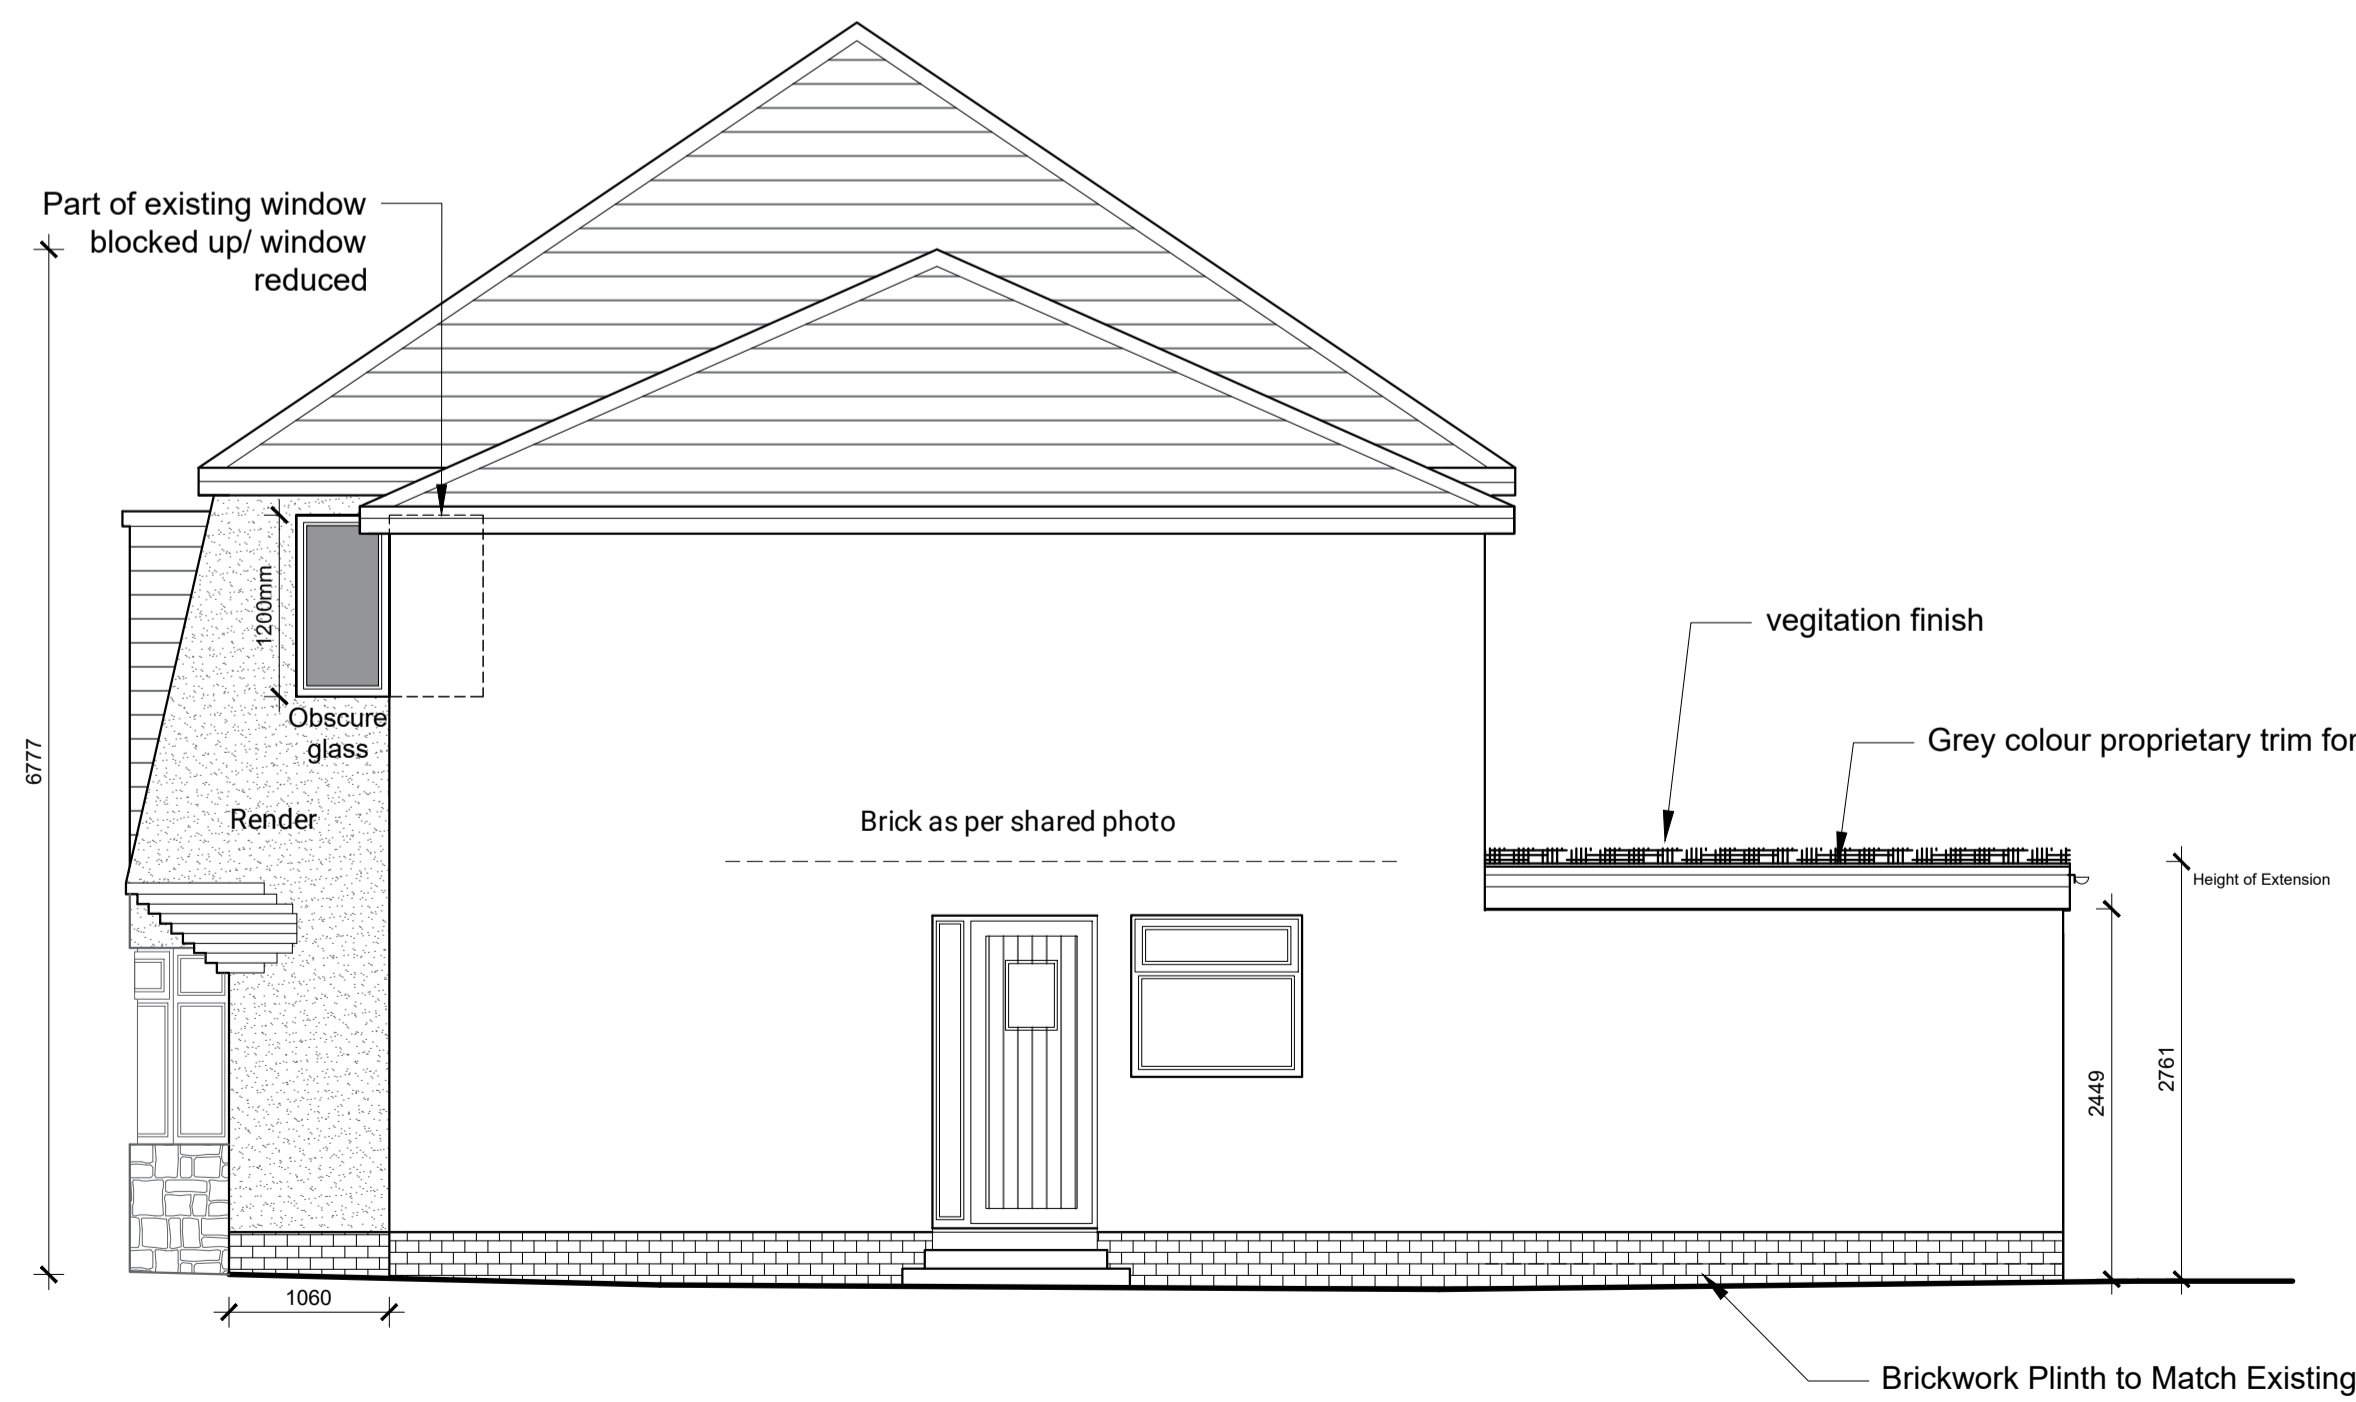

Proposed Side Elevation 1:50



Proposed Rear Elevation 1:50

- C - Amendments as per client comments 17/08/2023
- B - Vertical cladding and existing 11/08/2023  
Bathroom window reduced.
- A - Dims and cladding note added 8/11/22

Client  
**Haworth & Davies**

Job Title  
**Extension and Alterations to  
11 Warwick Drive  
Clitheroe**

Drawing Title  
**Proposed Plans and Elevations**

Scale  
**1:50 @ A1**

Date  
**Nov 2022**

Drawn  
**LKR**

**spa**  
SUNDERLAND PEACOCK ARCHITECTS  
SUNDERLAND PEACOCK & ASSOCIATES LTD.  
HAZELMERE, PIMICO ROAD, CLITHEROE  
LANCASHIRE, BB7 3AG  
T 01200 423178 F 01200 427328  
E info@sunderlandpeacock.com  
www.sunderlandpeacock.com

**6616 -P04 C**