



Proposed Ground Floor Plan



Proposed First Floor Plan

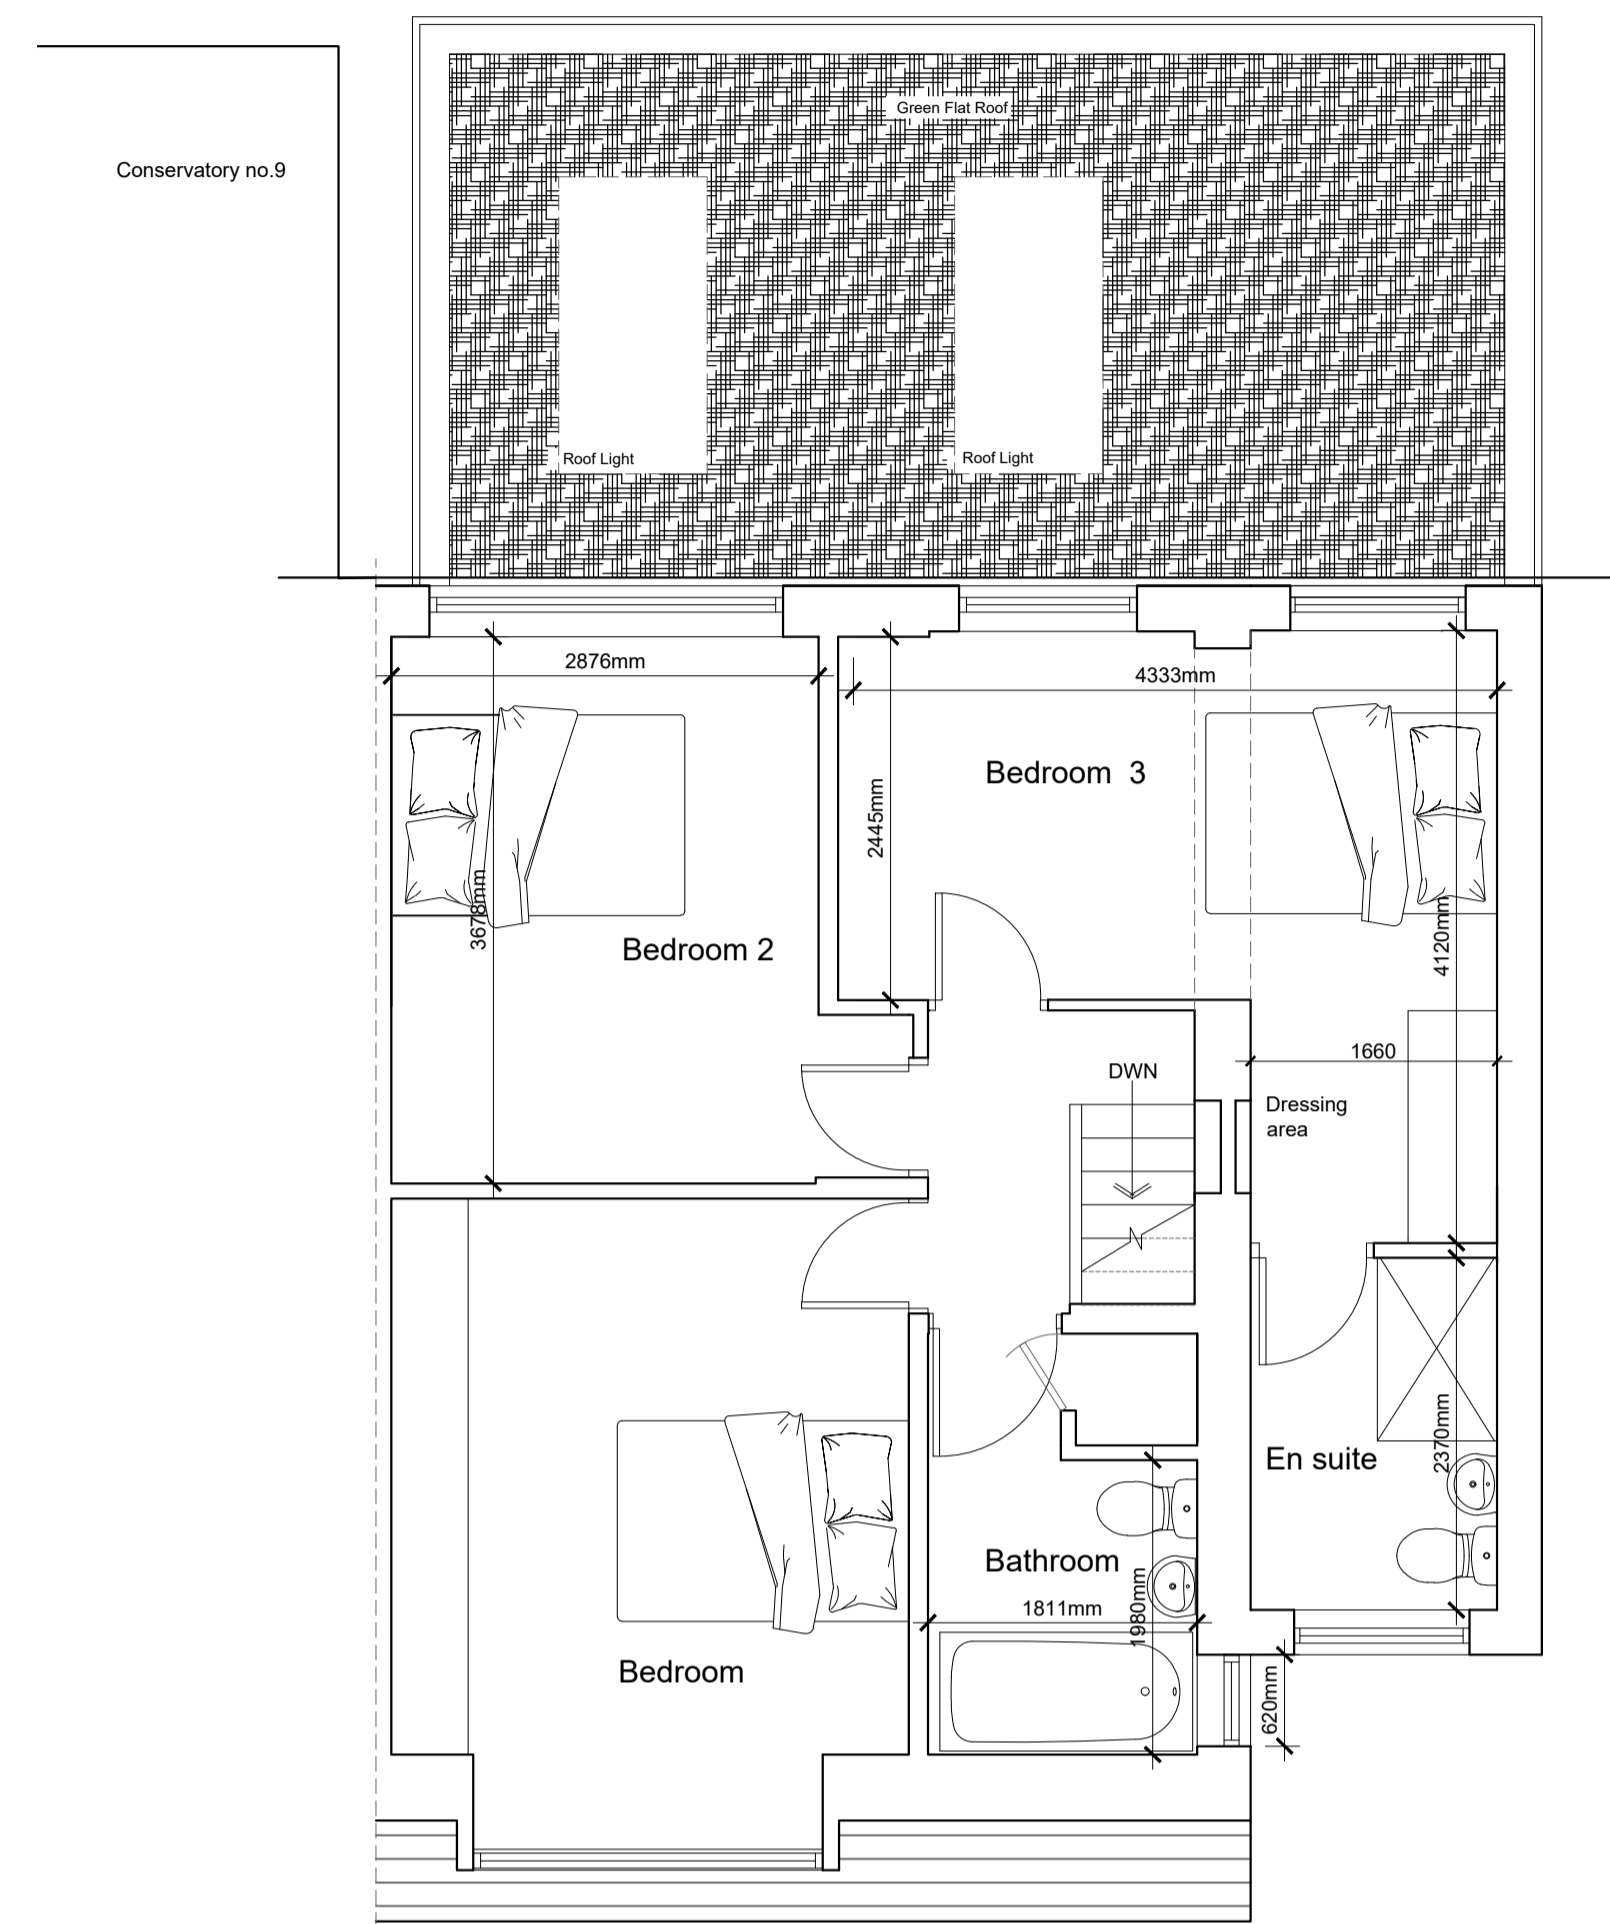

Proposed Front Elevation 1:50

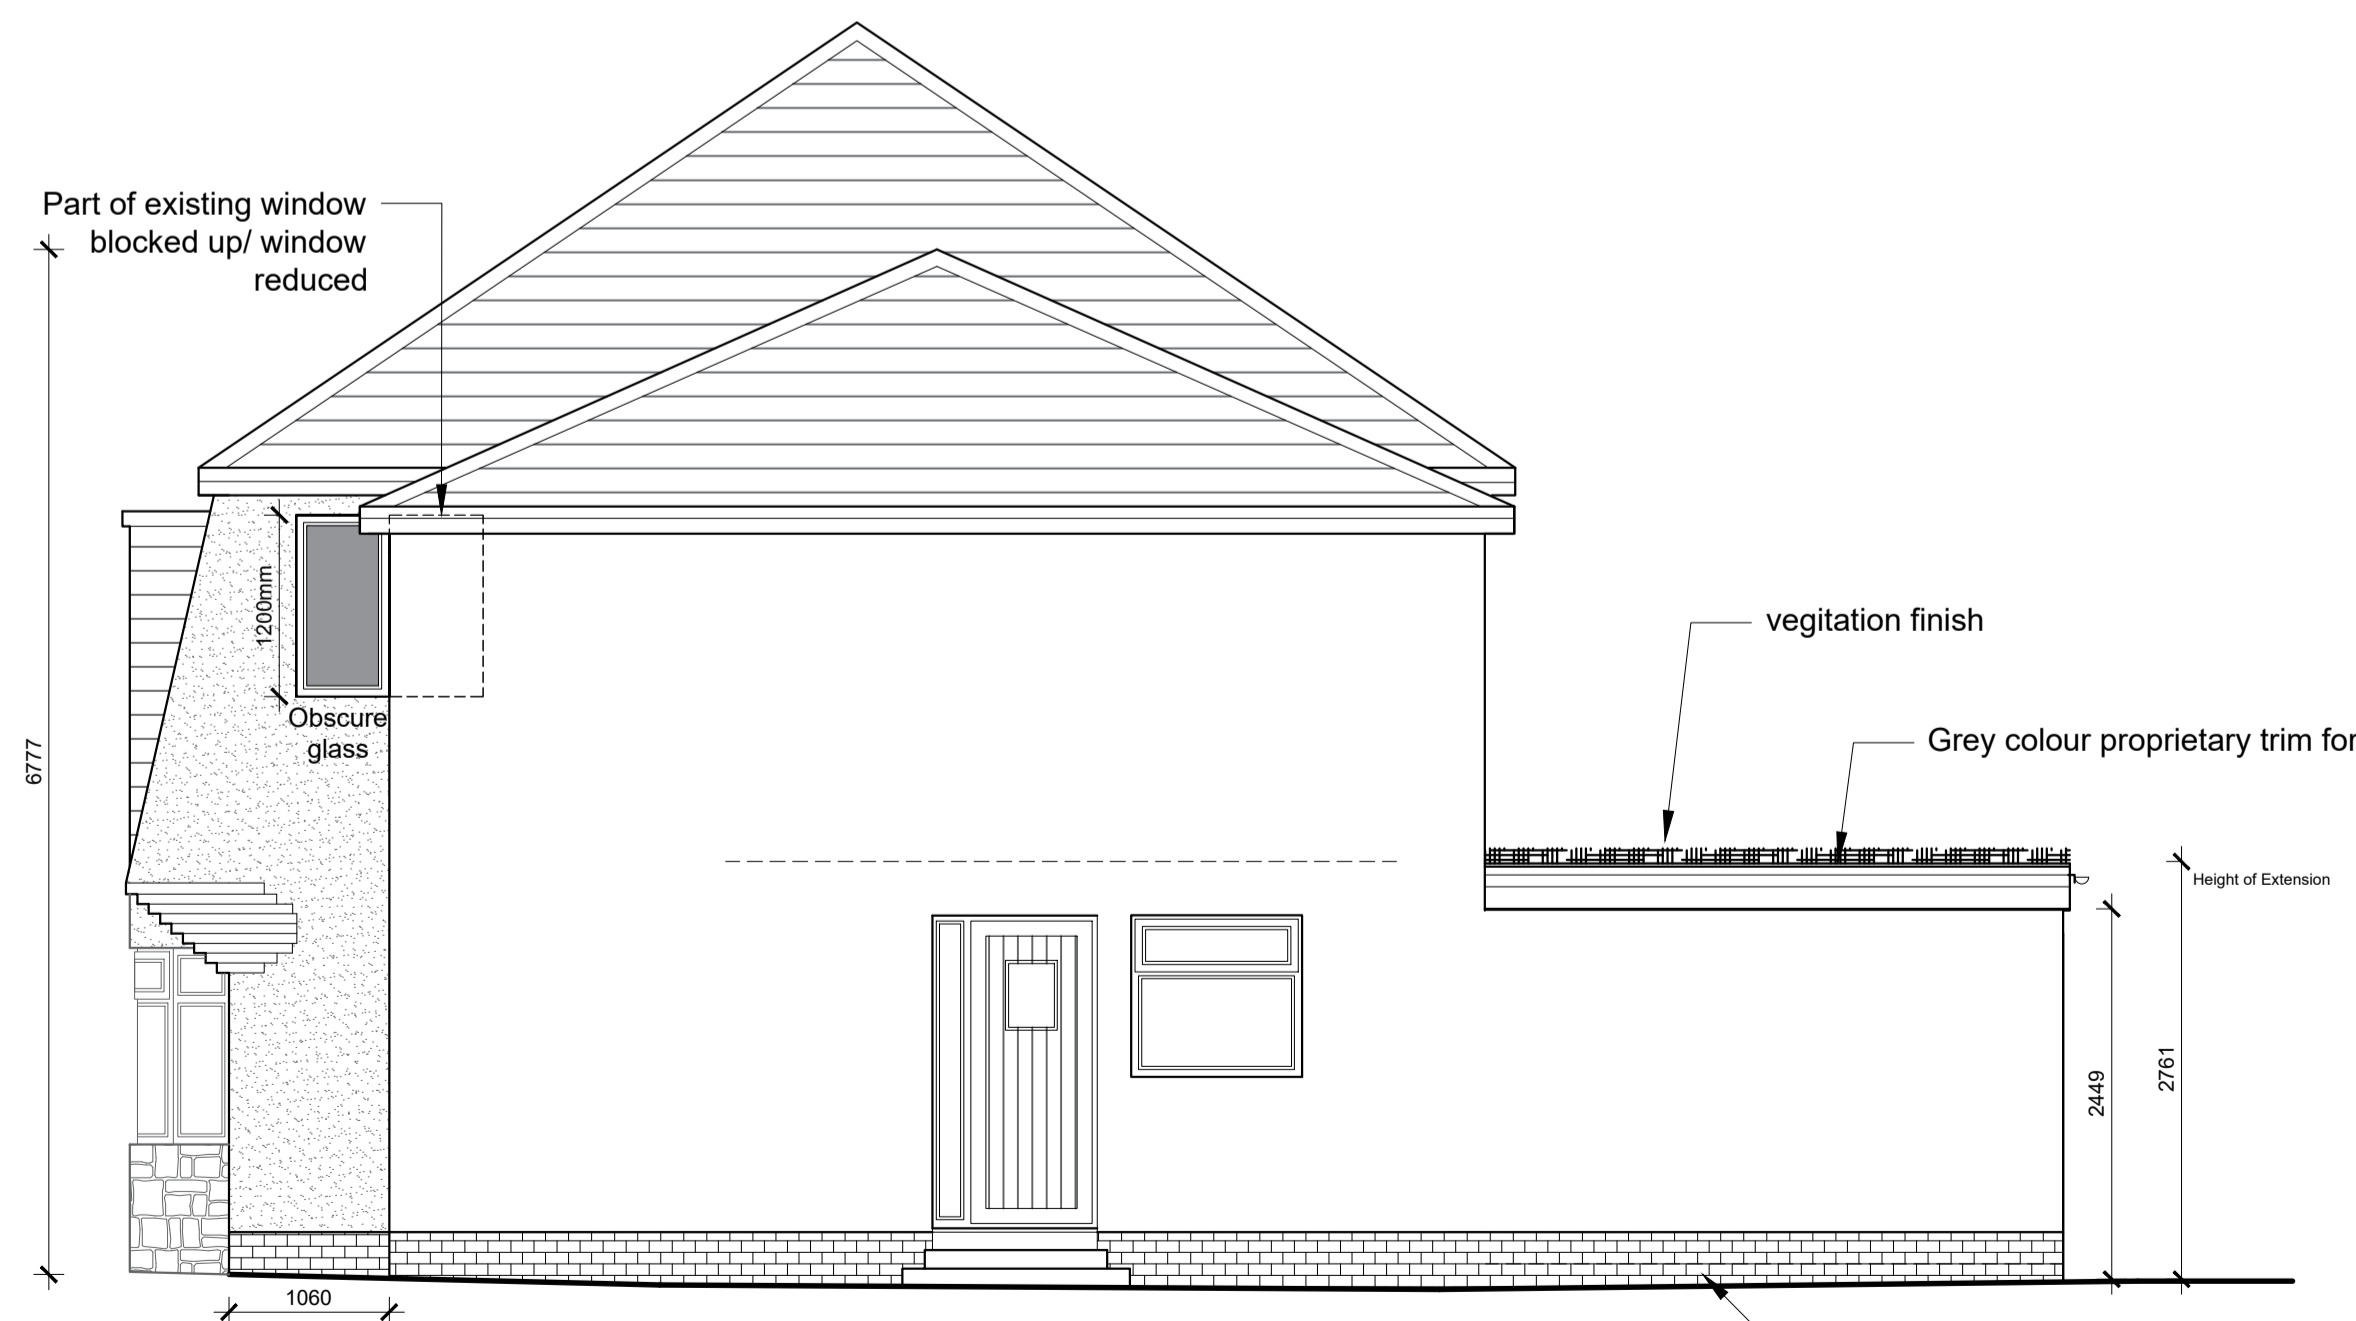

Proposed Side Elevation 1:50



Proposed Rear Elevation 1:50

- C - Amendments as per client comments 17/08/2023
- B - Vertical cladding and existing 11/08/2023
Bathroom window reduced.
- A - Dims and cladding note added 8/11/22

Client
Haworth & Davies

Job Title
Extension and Alterations to
11 Warwick Drive
Clitheroe

Drawing Title
Proposed Plans and Elevations

Scale 1:50 @ A1 Date Nov 2022 Drawn LKR

spa
SUNDERLAND PEACOCK ARCHITECTS
SUNDERLAND PEACOCK & ASSOCIATES LTD.
HAZELMERE, PIMICO ROAD, CLITHEROE
LANCASHIRE, BB7 3AG
T 01200 423178 F 01200 427328
E info@sunderlandpeacock.com
www.sunderlandpeacock.com

6616 -P04 C