


PROPOSED PLANS & ELEVATIONS




1:50 PROPOSED REAR ELEVATION




1:50 PROPOSED SIDE ELEVATION

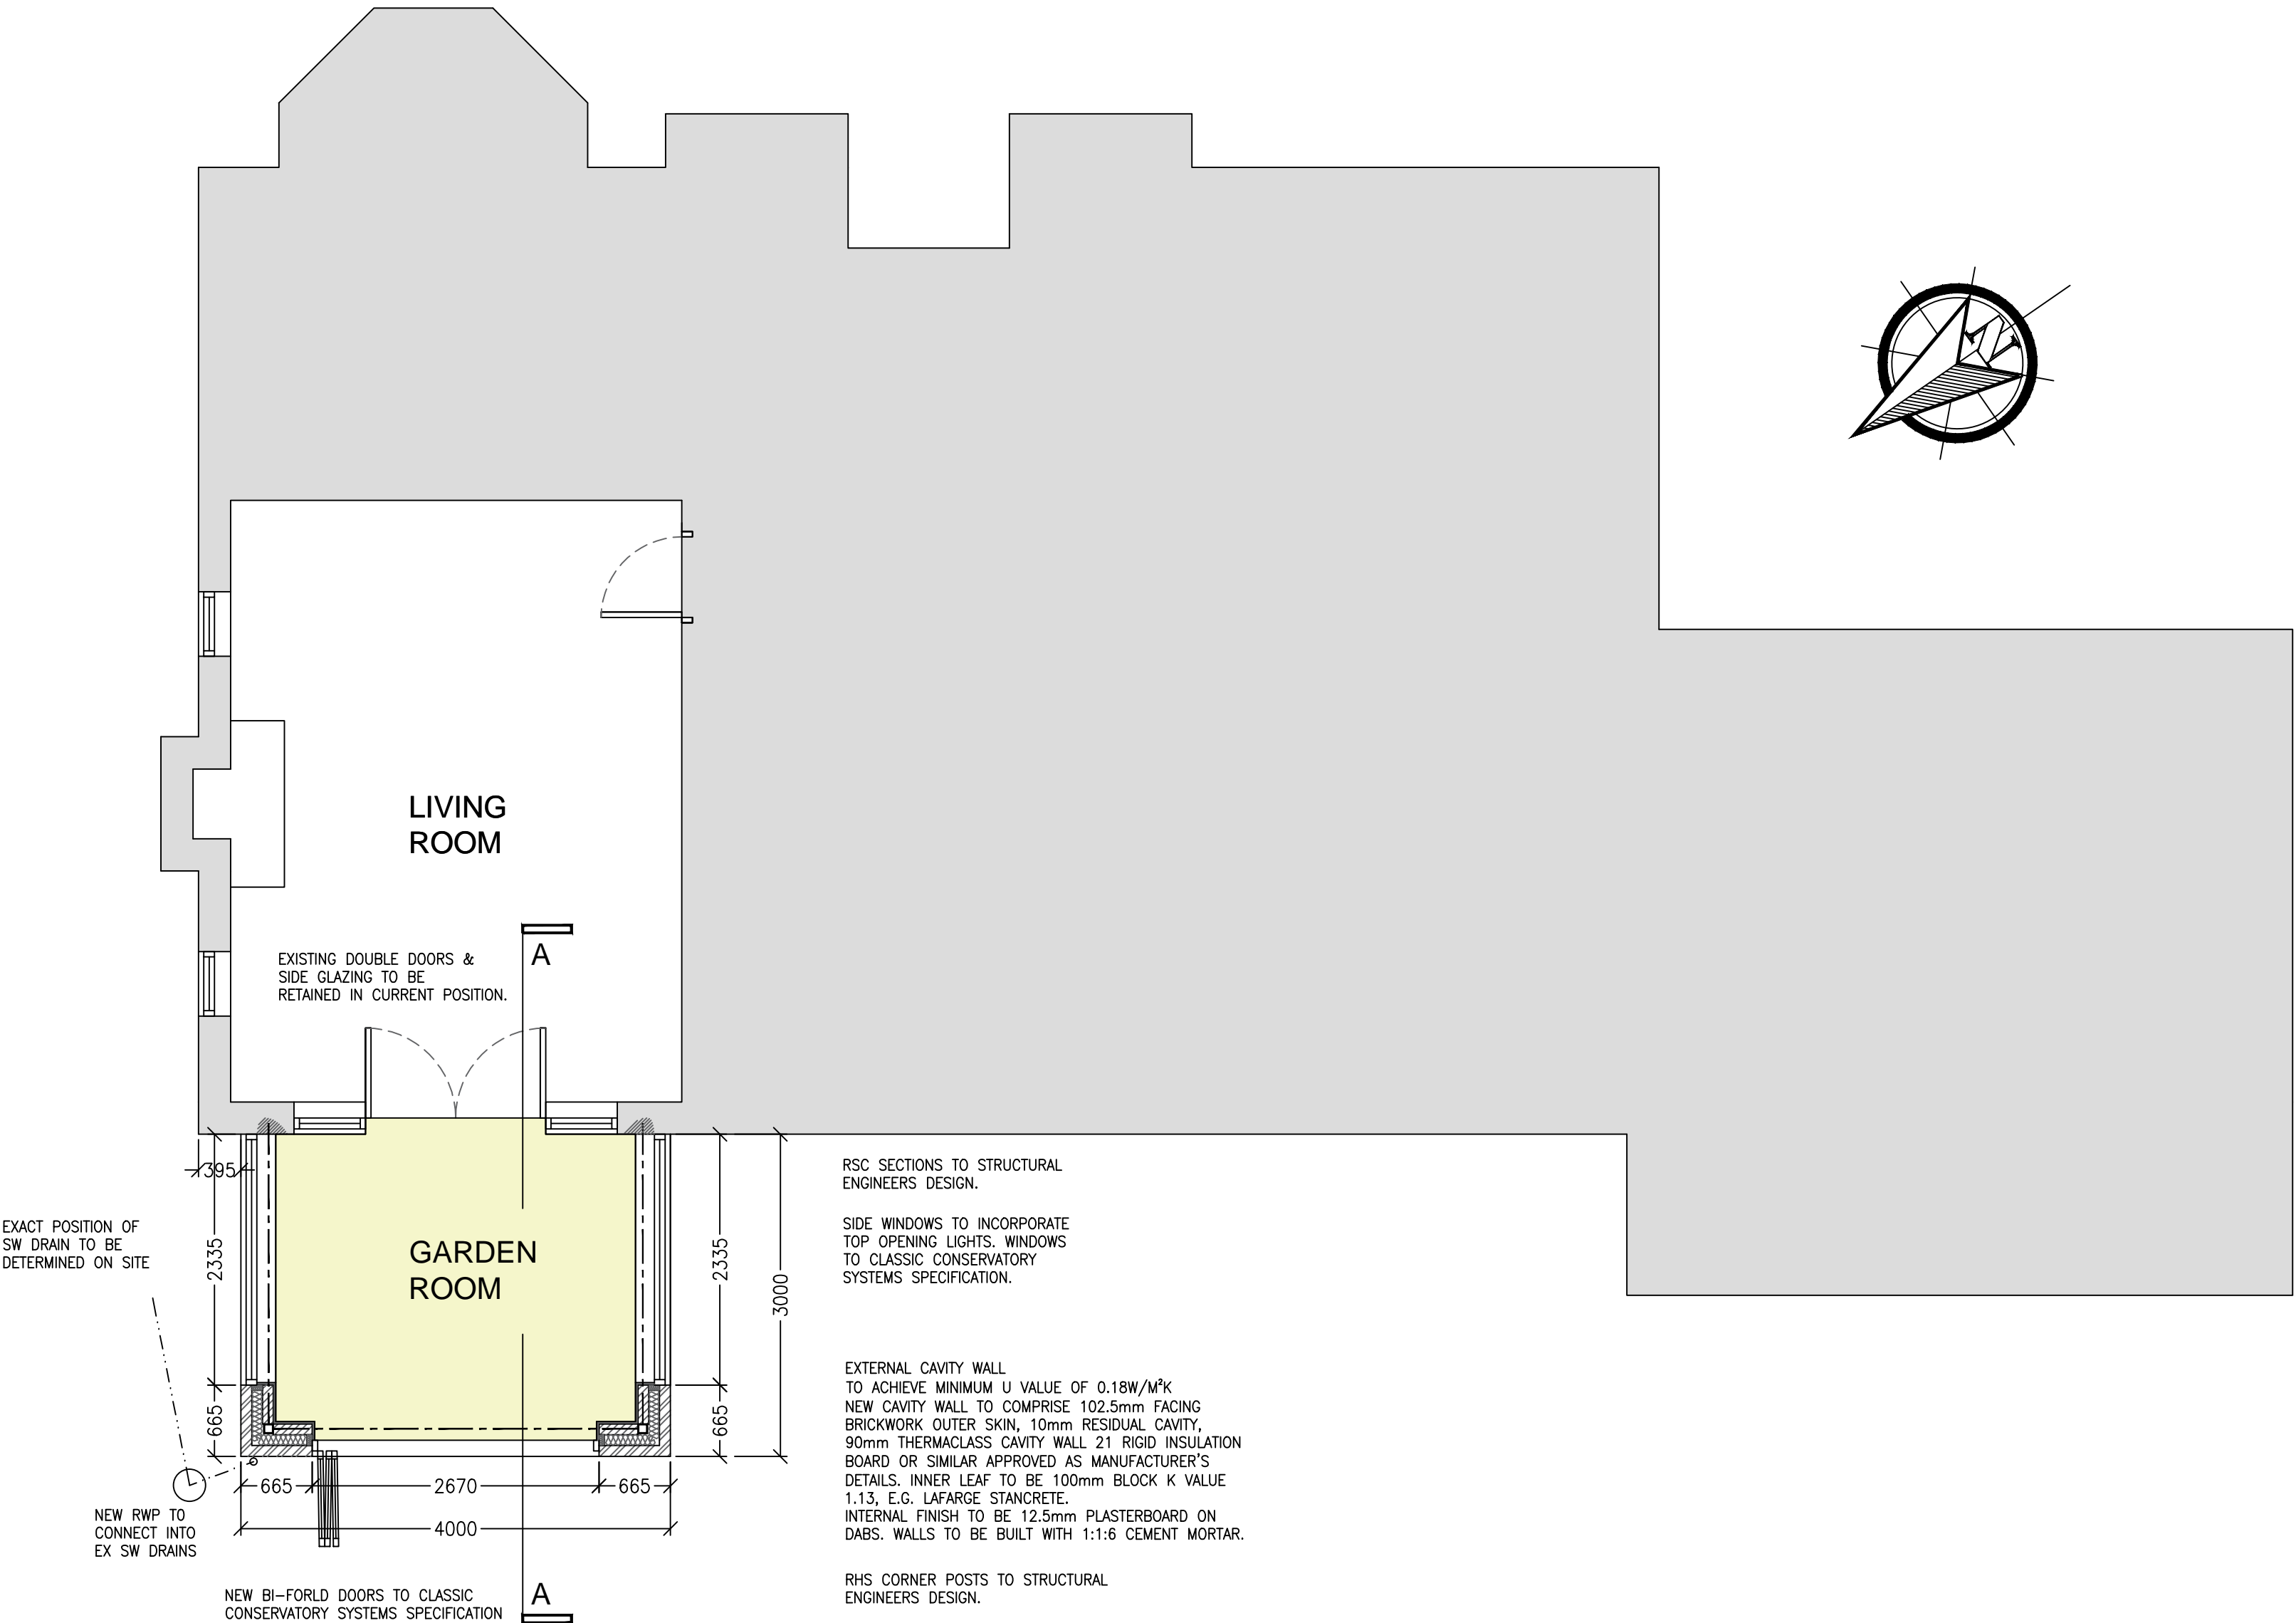

1:50 PROPOSED GROUND FLOOR PLAN

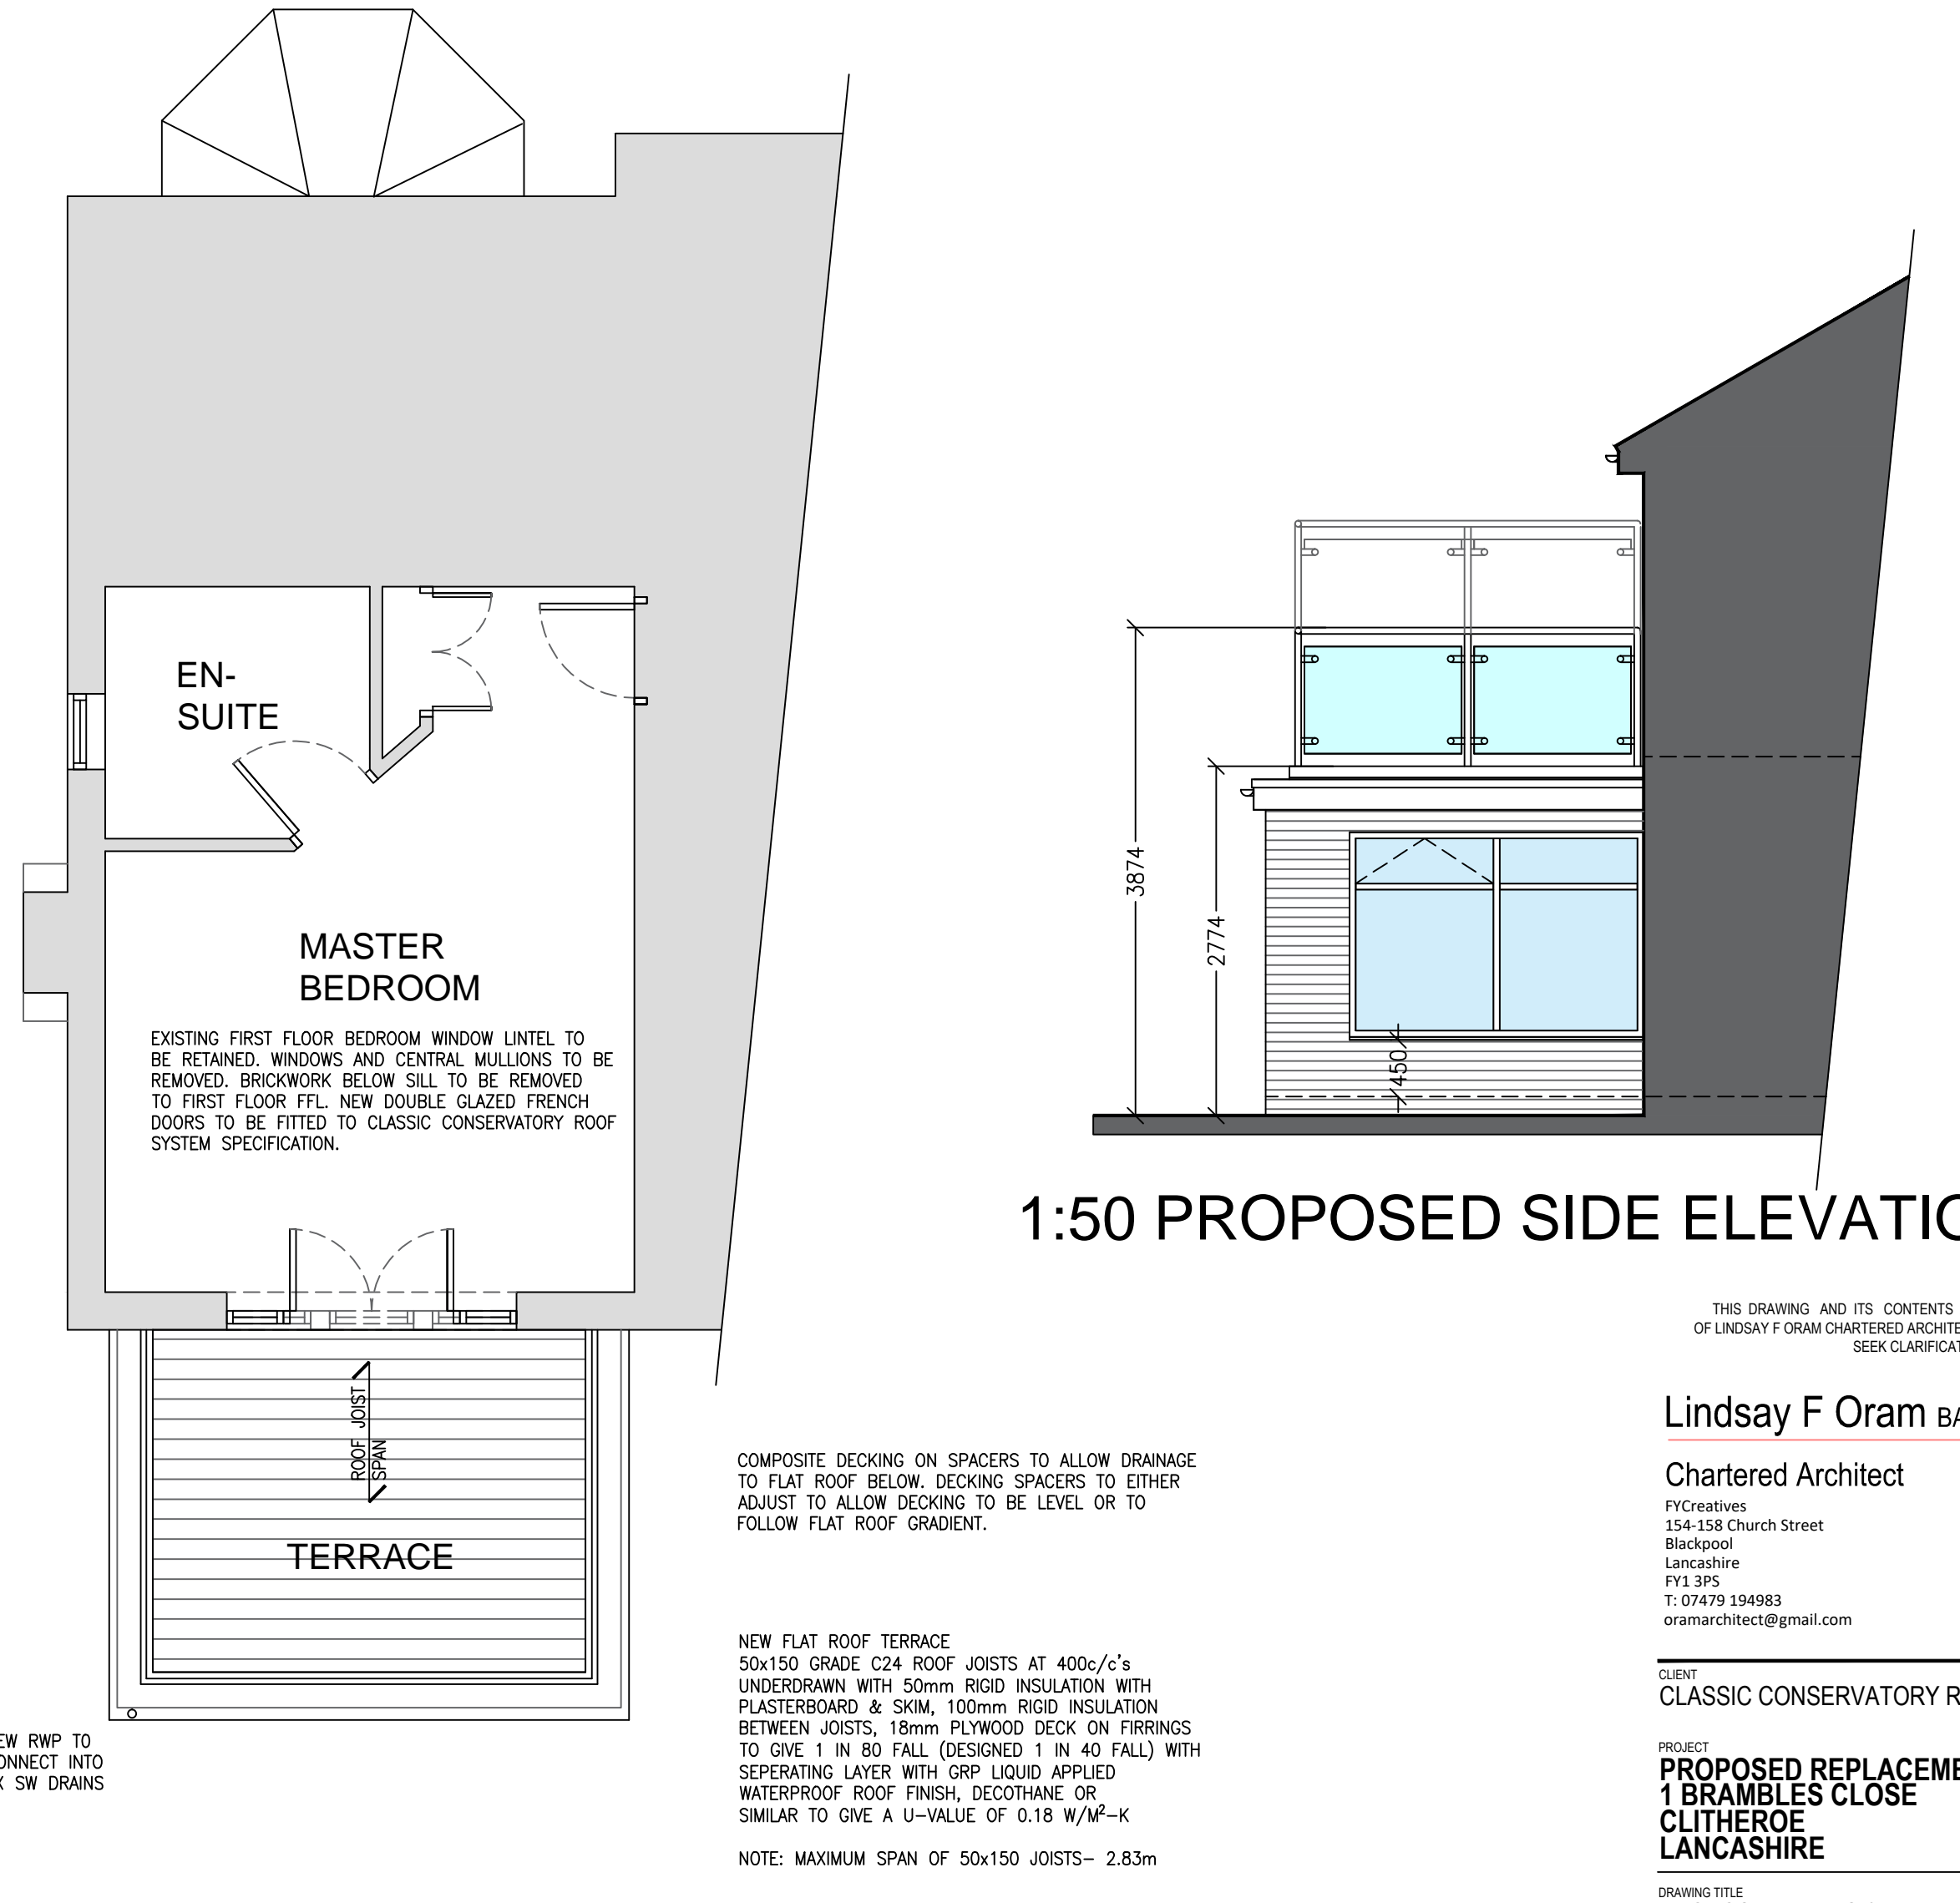

1:50 PROPOSED PART FIRST FLOOR PLAN

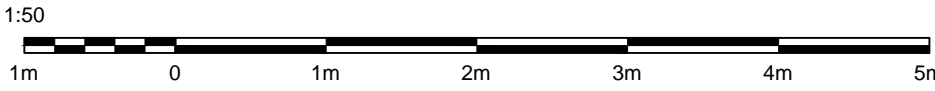

THIS DRAWING AND ITS CONTENTS ARE AND REMAIN THE COPYRIGHT OF LINDSAY F ORAM CHARTERED ARCHITECT LIMITED. DO NOT SCALE. IF IN DOUBT SEEK CLARIFICATION.

Lindsay F Oram BA(Hons), BArch, ARB, RIBA

Chartered Architect
FYCreatives
154-158 Church Street
Blackpool
Lancashire
FY1 3PS
T: 01479 194983
oramarchitect@gmail.com

CLIENT
CLASSIC CONSERVATORY ROOF SYSTEM LTD

PROJECT
**PROPOSED REPLACEMENT CONSERVATORY
1 BRAMBLES CLOSE
CLITHEROE
LANCASHIRE**

DRAWING TITLE
PROPOSED PLANS & ELEVATIONS
DATE
JULY 2023
DRAWN
LFO
SCALE B A1
1:50
DRAWING NUMBER
719-02
REV
D

☐ PRE-TENDER ISSUE
☐ TENDER ISSUE
☐ CONSTRUCTION ISSUE
☐ AS-BUILT DRAWINGS

PROPOSED REPLACEMENT CONSERVATORY WITH ROOF TERRACE
1 BRAMBLES CLOSE, BARROW, CLITHEROE, BB7 9BF