




This drawing is to be read in conjunction with all relevant Architect, consultant and specialist drawings and specifications. The Architect is to be notified of any discrepancies before proceeding. Do not scale from this drawing. All dimensions and levels are to be checked on site. This drawing is subject to copyright. All work carried out before Planning and Building Permission has been granted is at the contractor/client's risk.

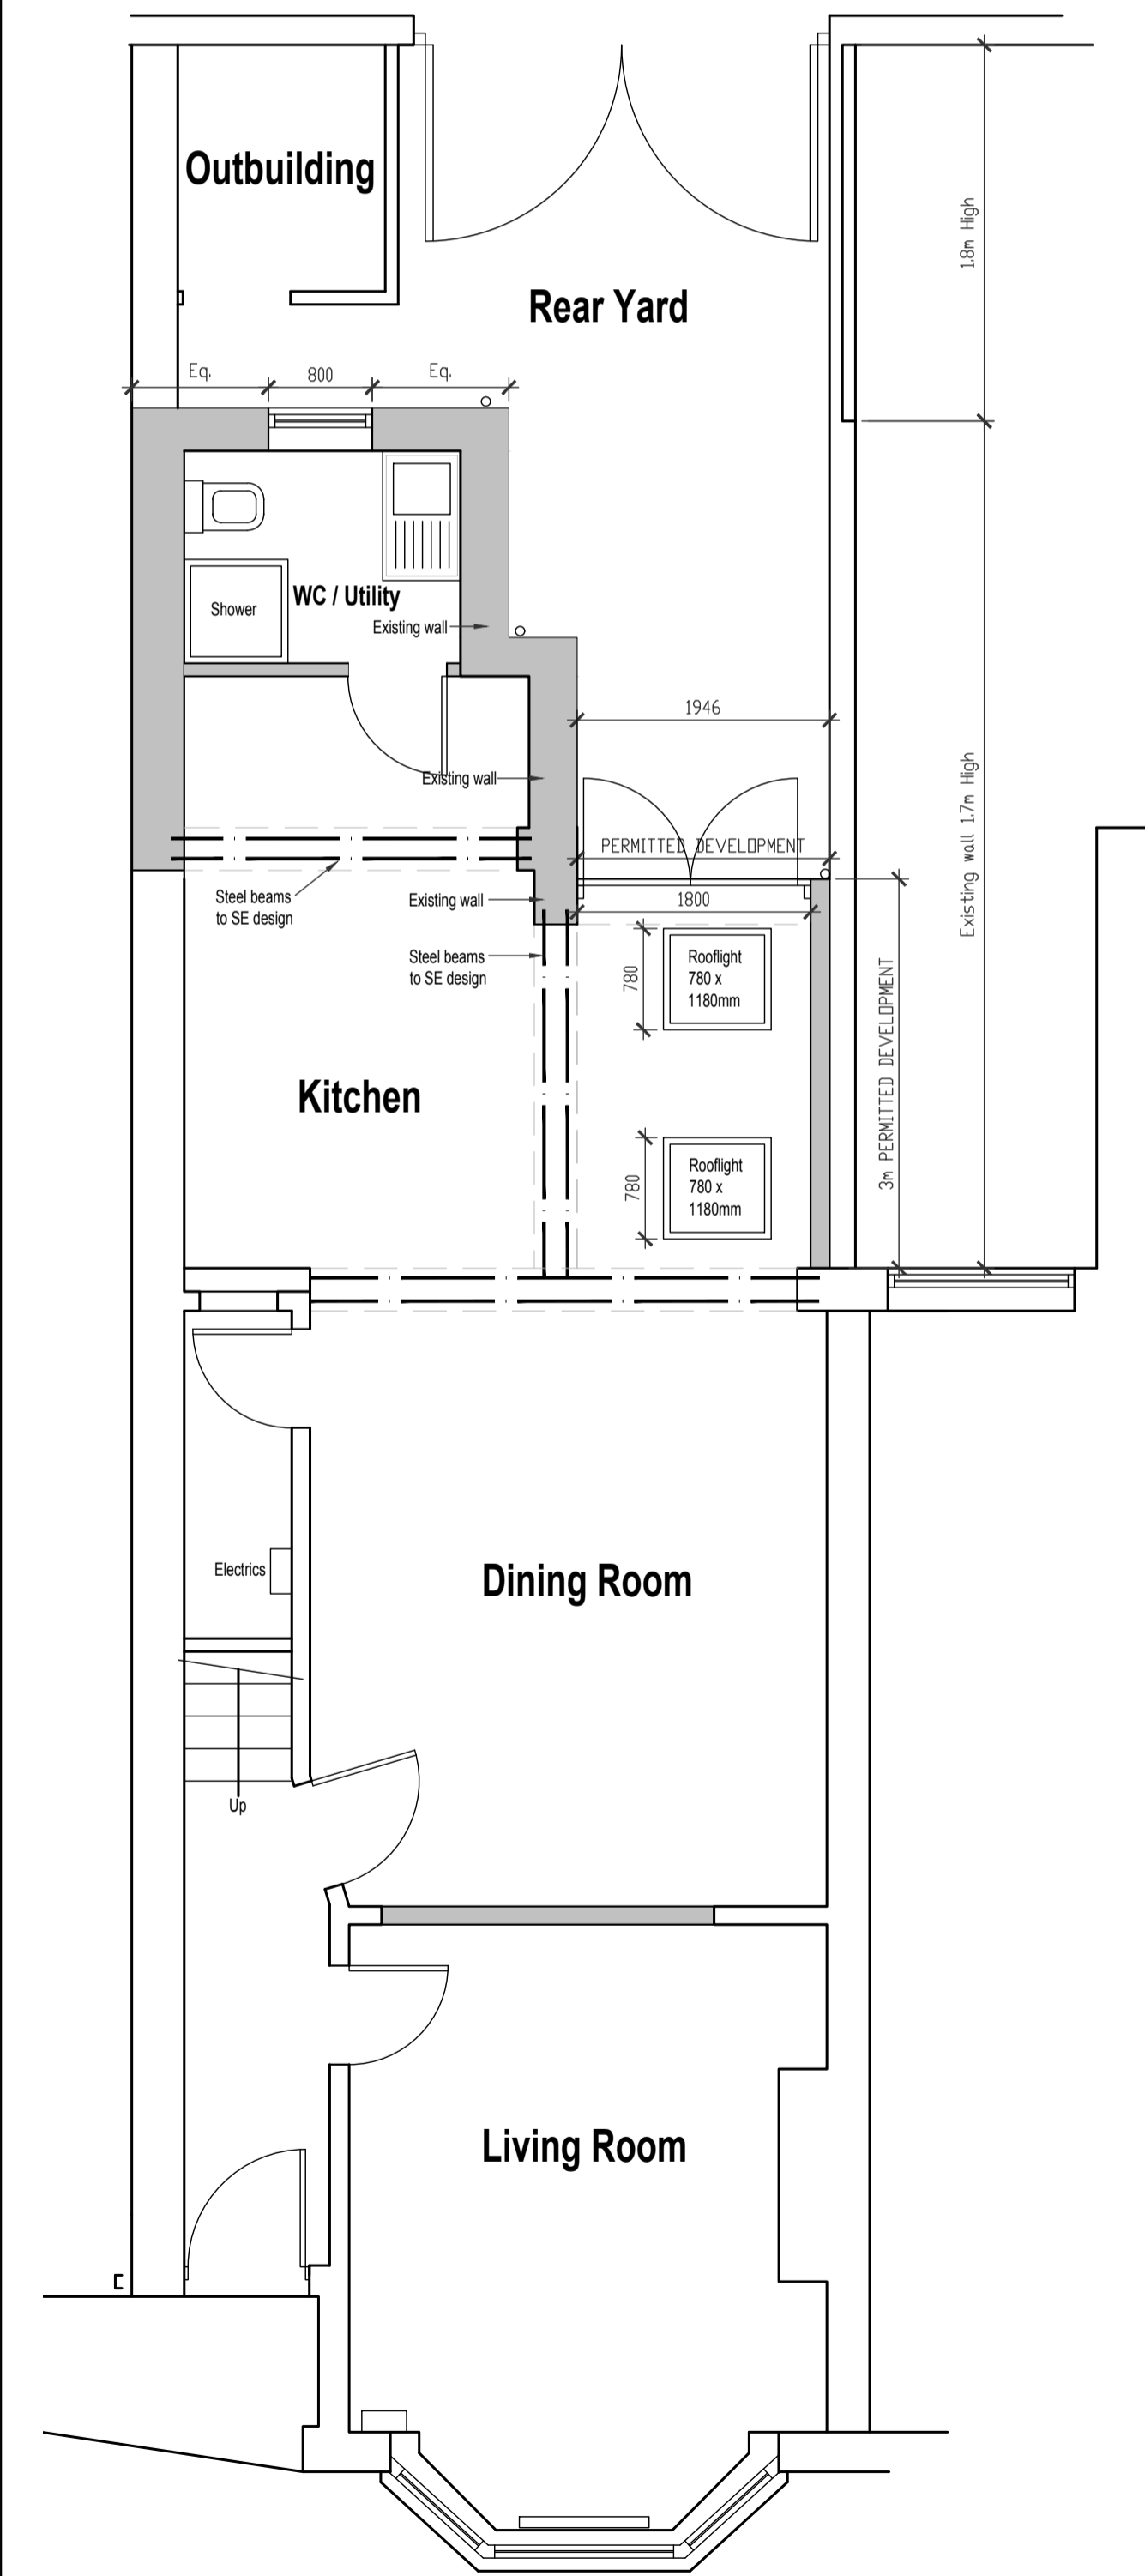

Proposed Ground Floor Plan
1:50 Scale

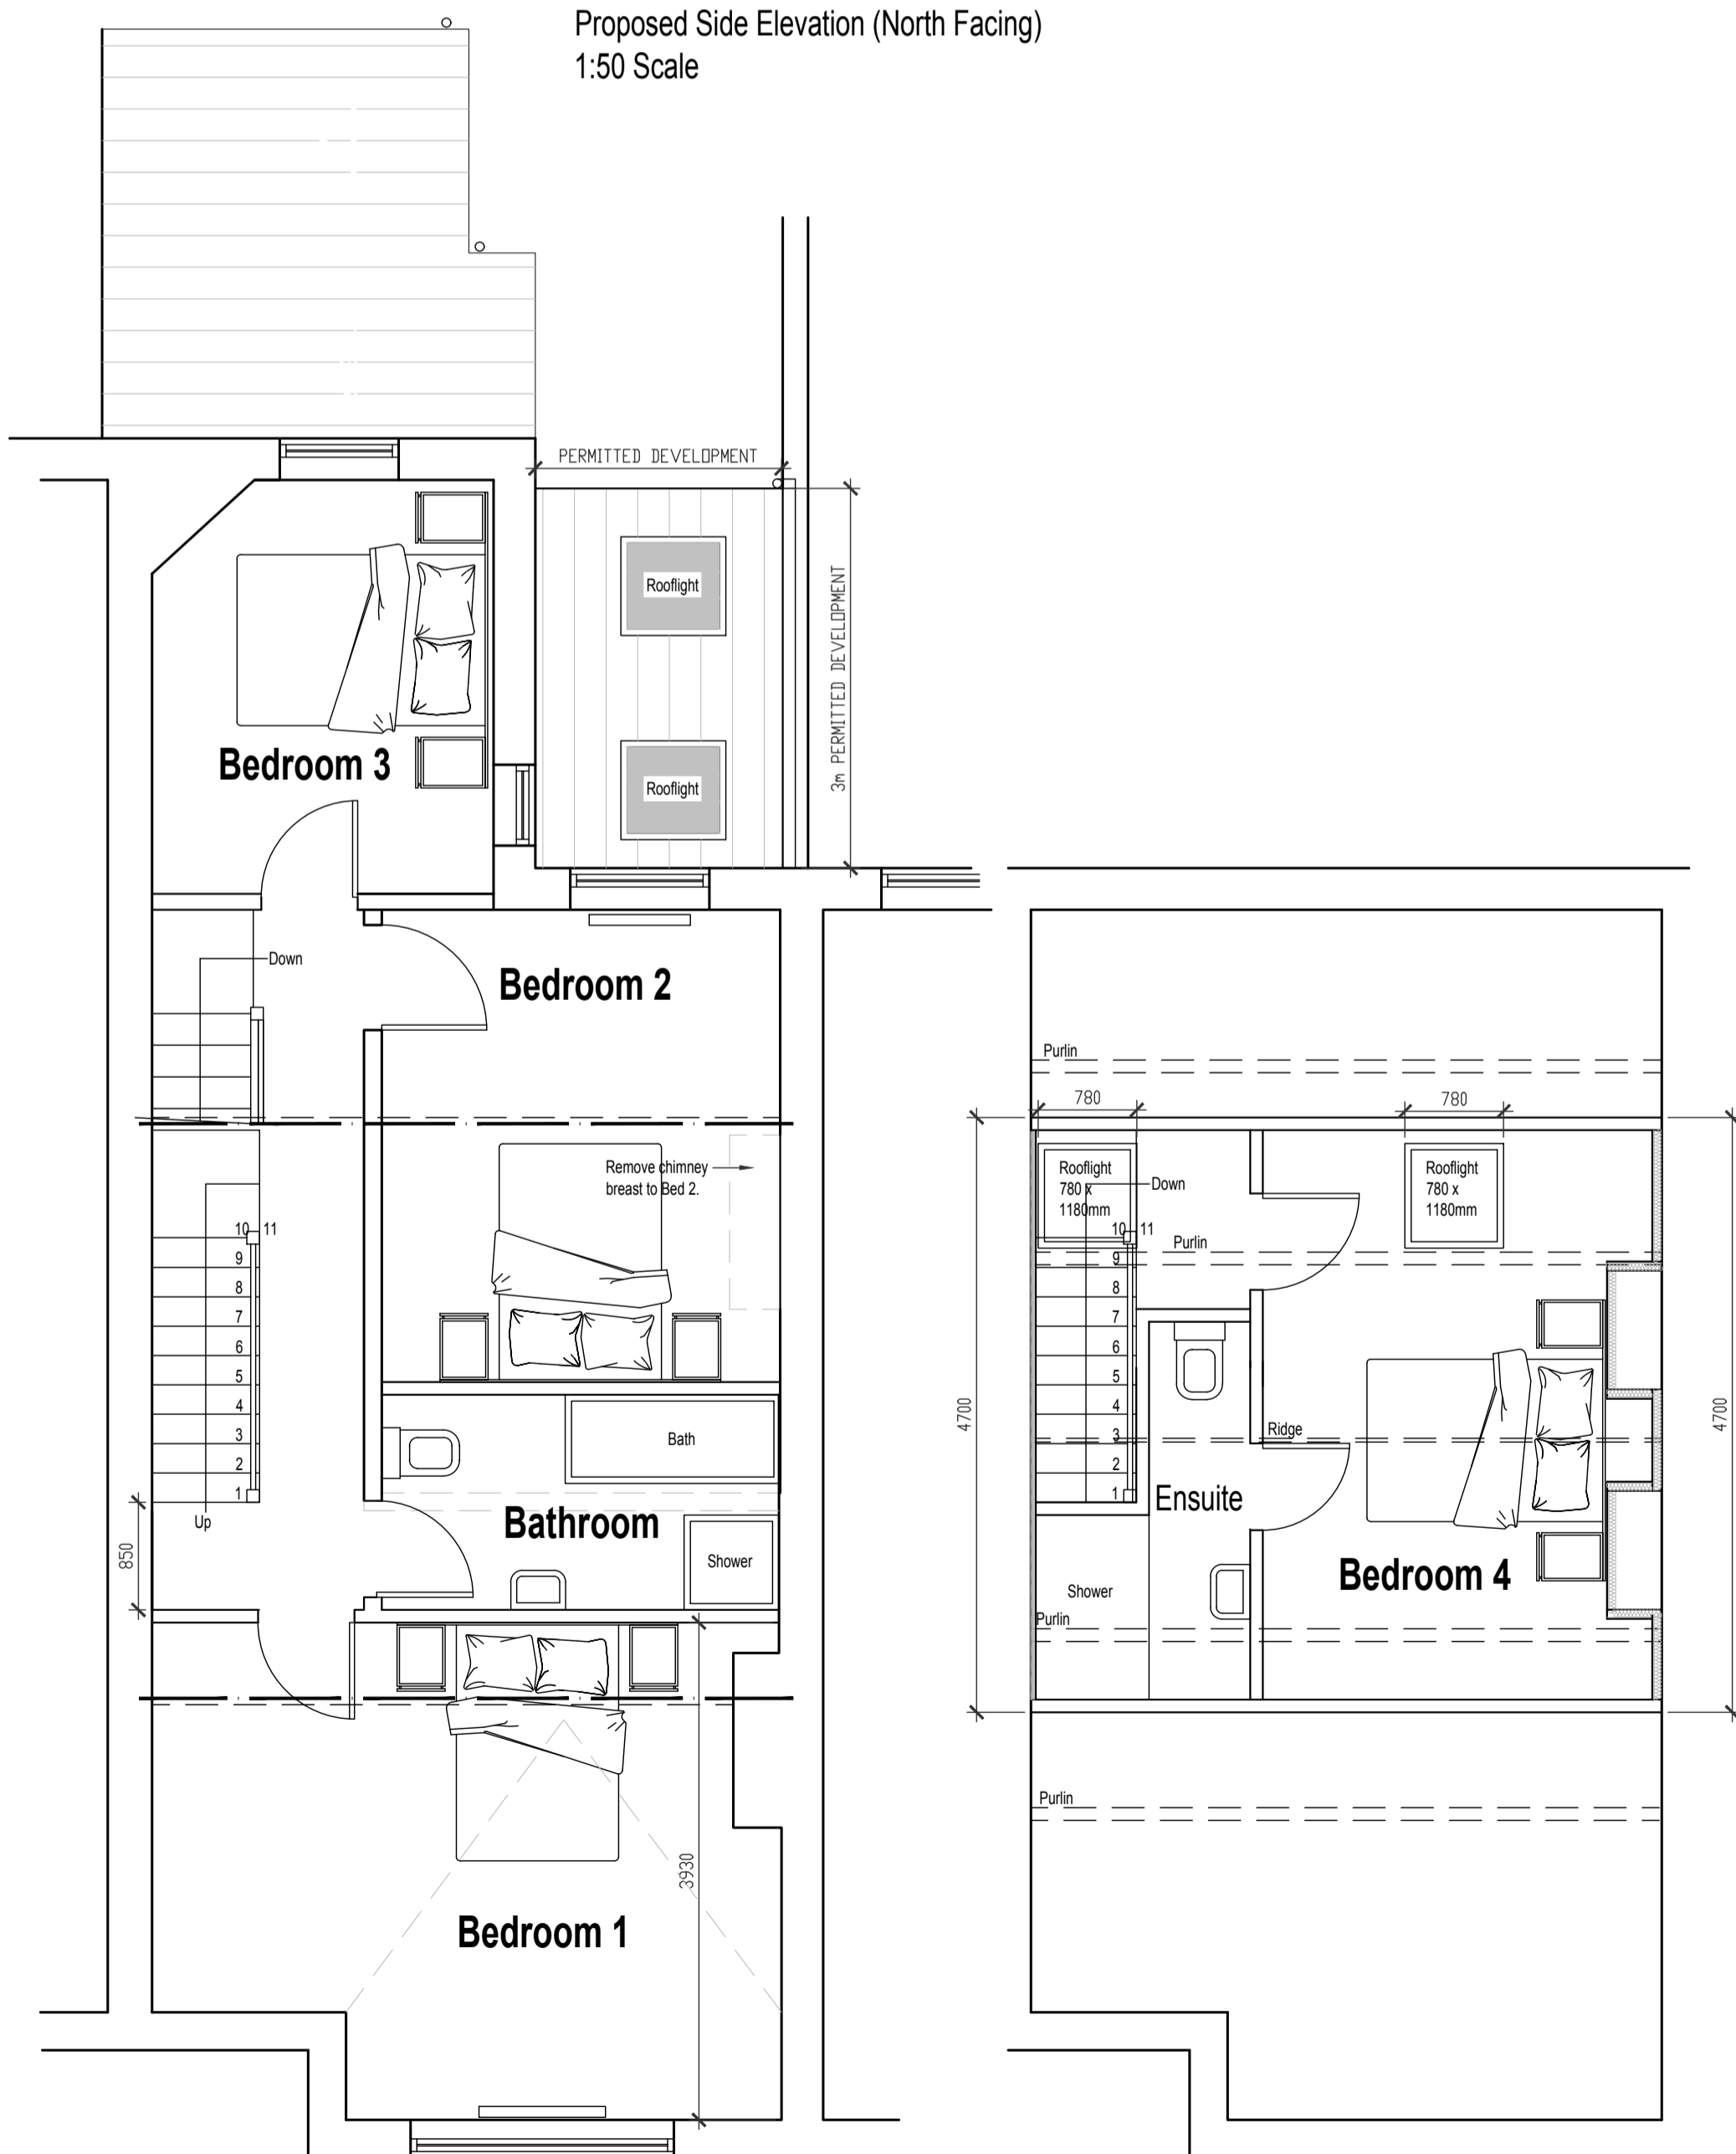


Proposed First Floor Plan
1:50 Scale

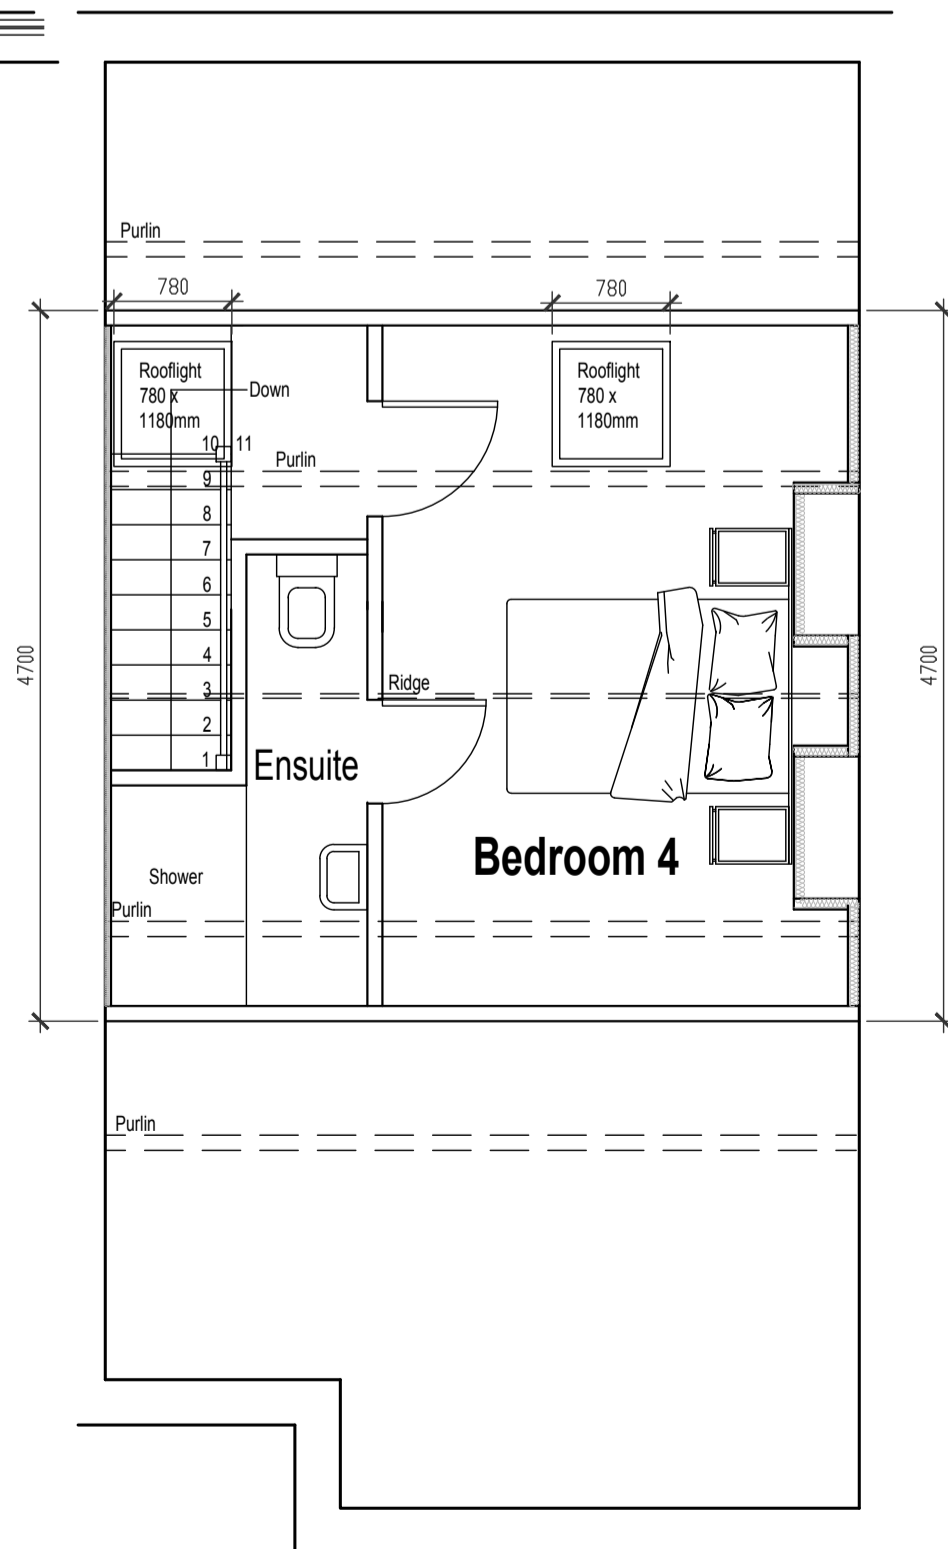

Proposed Second Floor Plan (in Roofspace)
1:50 Scale




Proposed Side Elevation (North Facing)
1:50 Scale

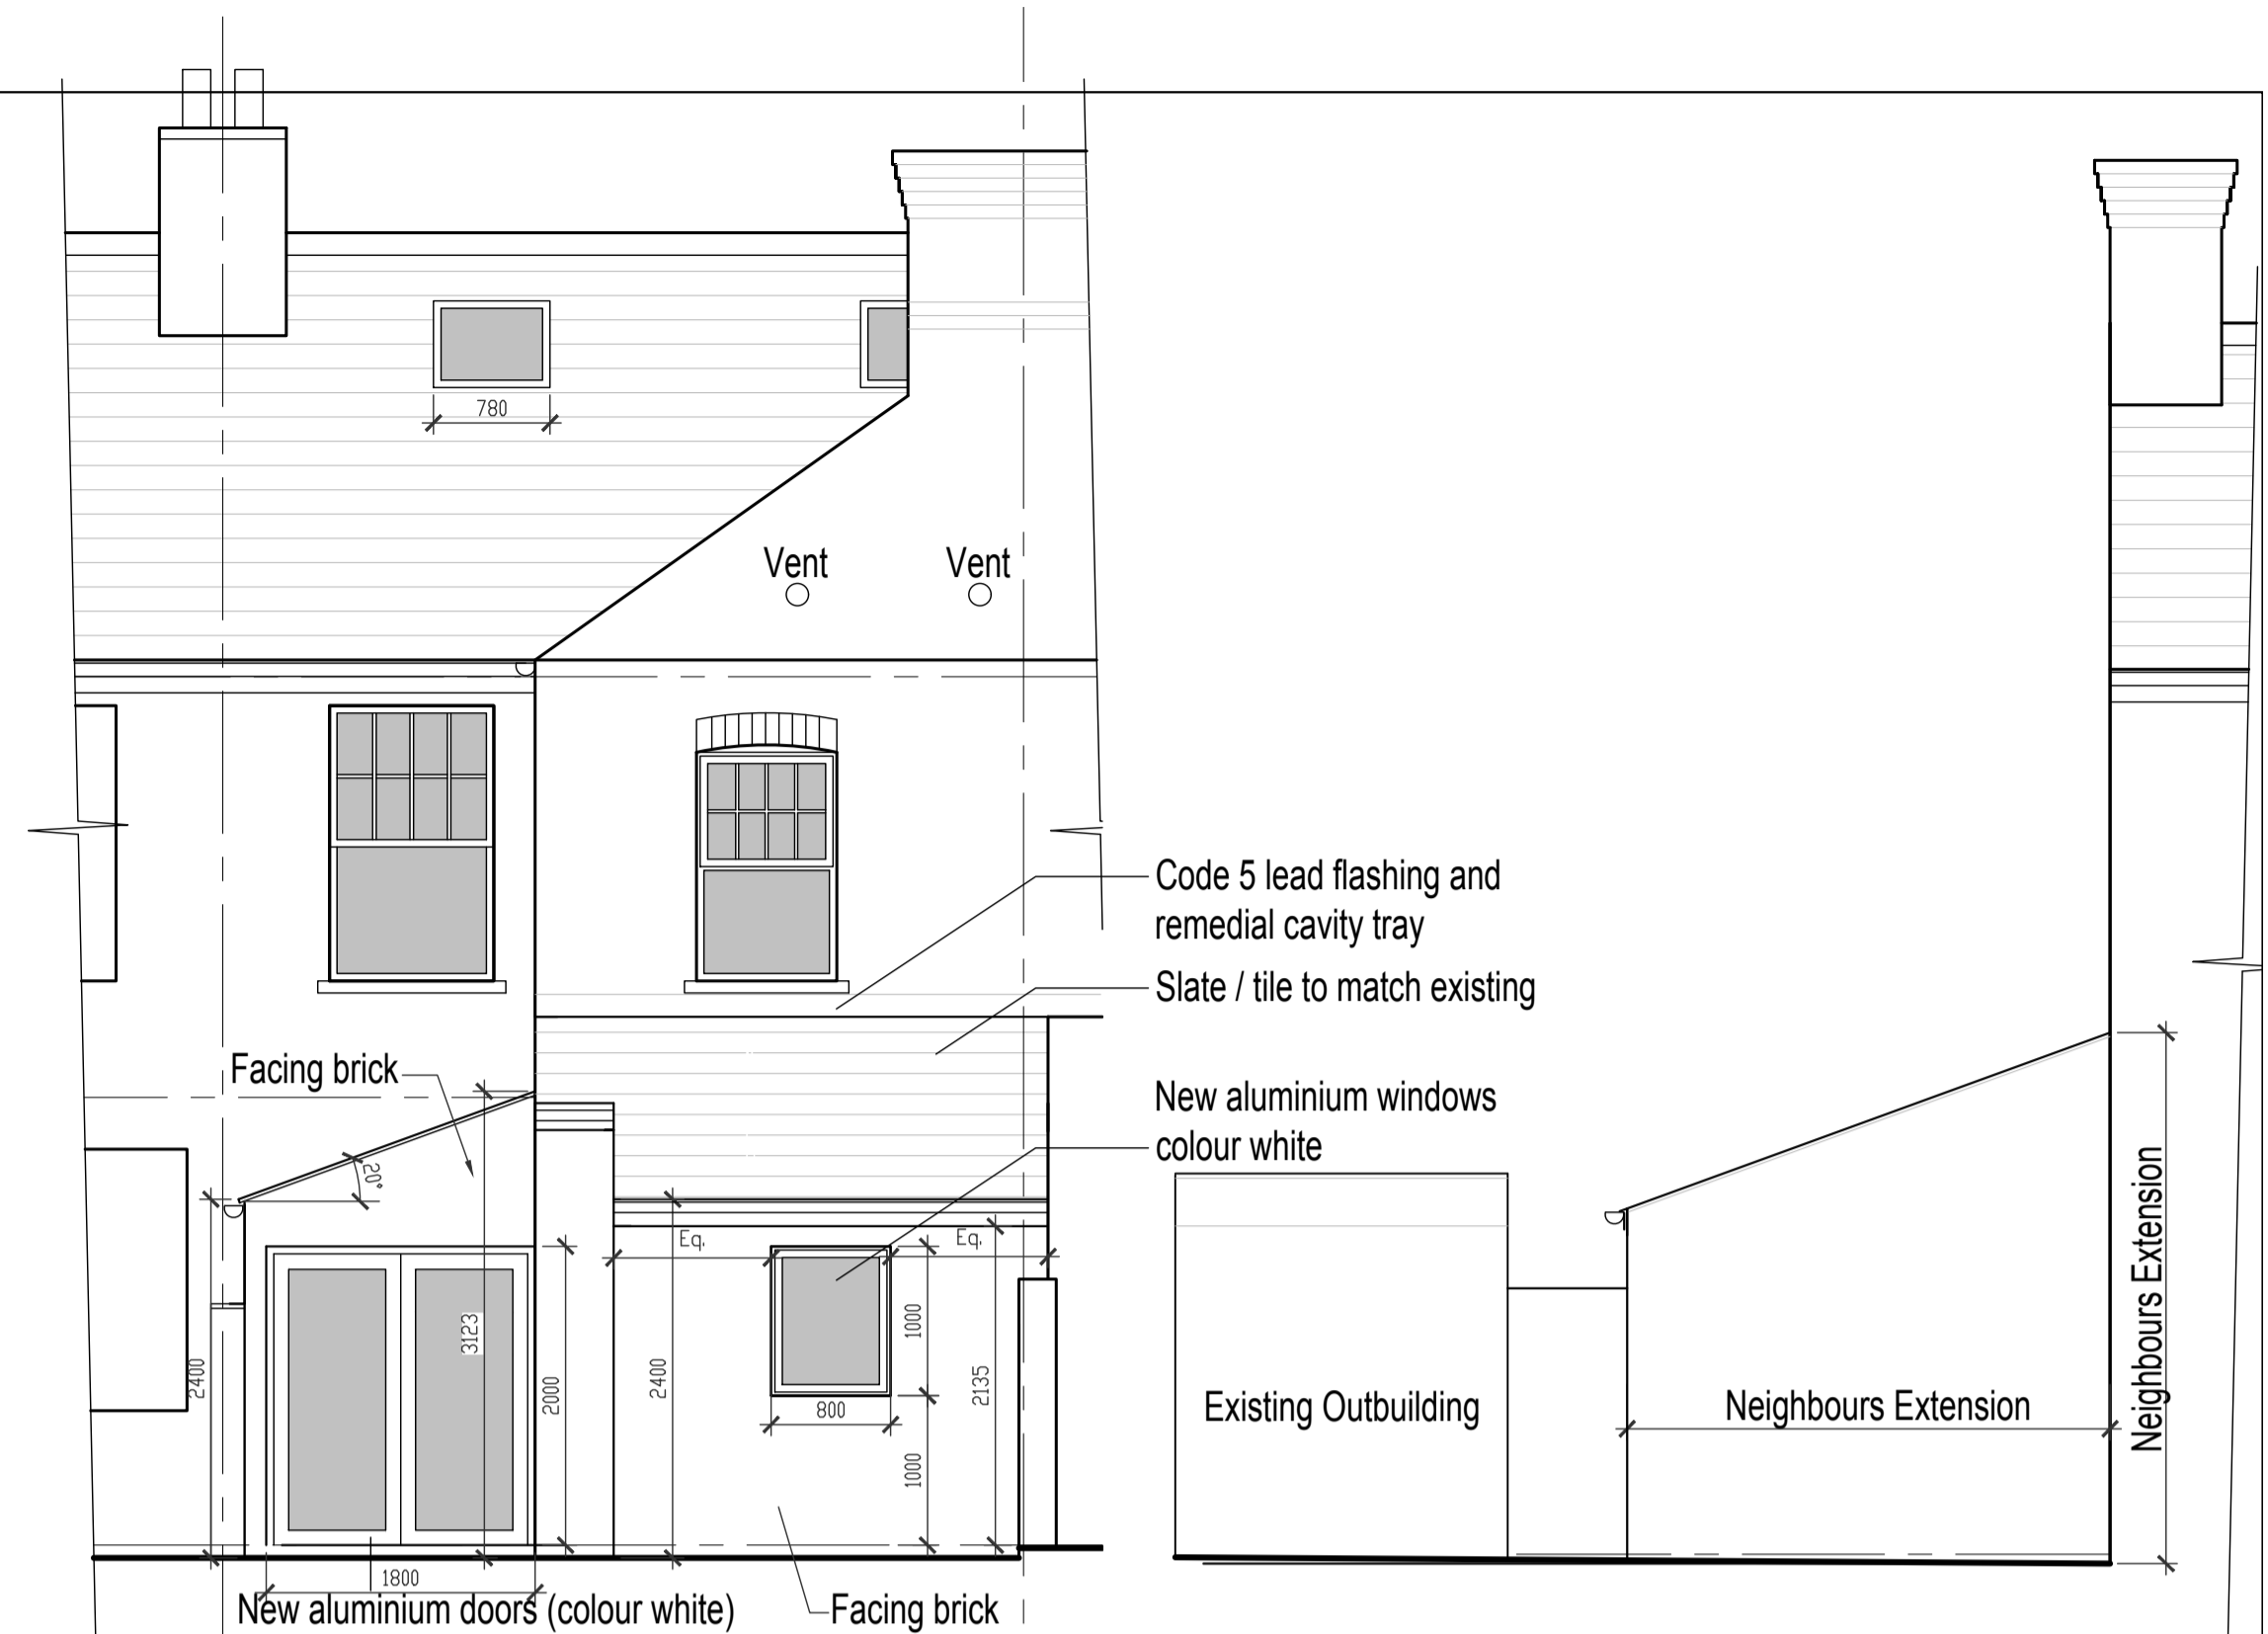

Proposed Rear Elevation (West Facing)
1:50 Scale

Proposed Side Elevation (South Facing)
1:50 Scale

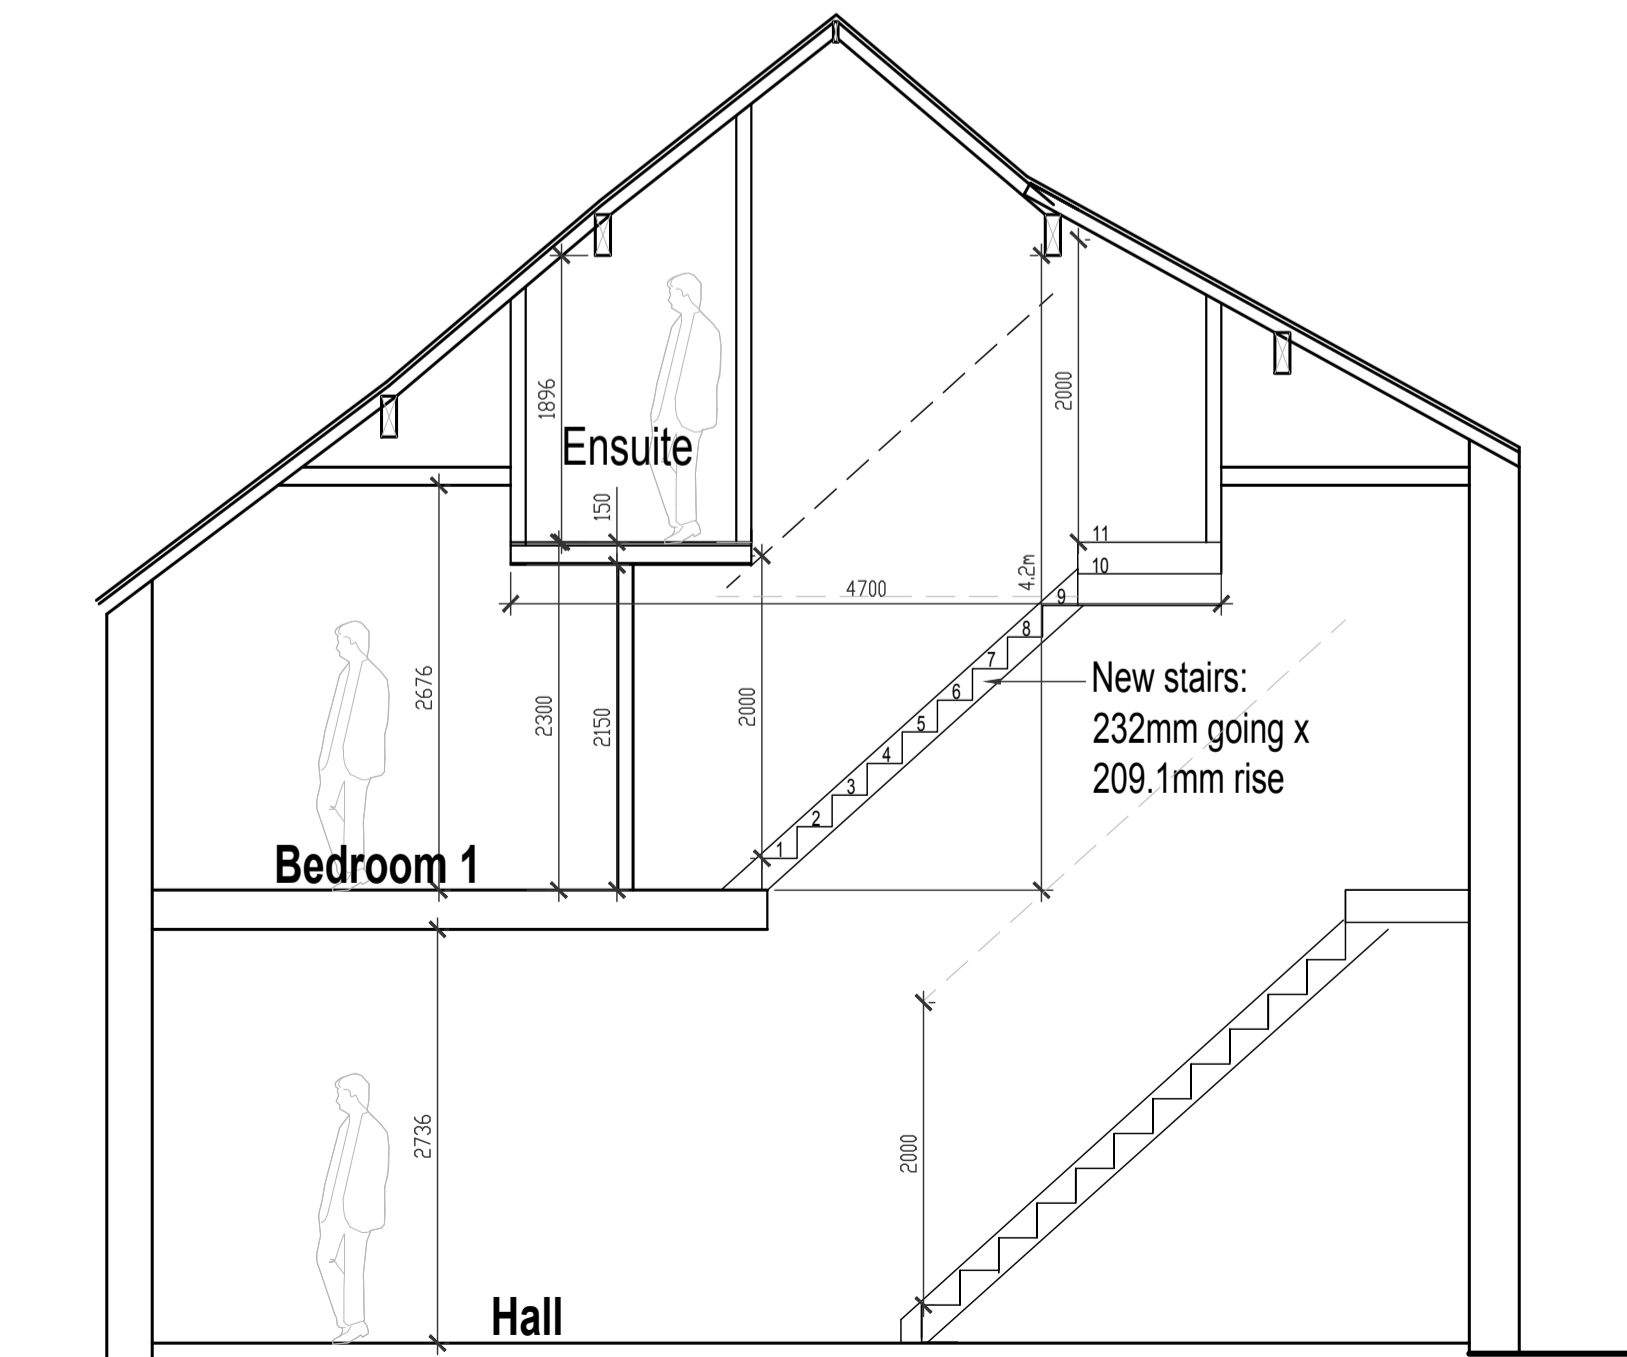

Proposed Indicative Section Through Roof Space
1:50 Scale

Rev F: Rooflights omit to Utility, all external walls amended to brick (render omit). 18.09.2023 Craig Harrison
Rev E: Alterations for Planning re-submission - following discussions with Client. 27.07.2023 Craig Harrison
Rev D: Alterations for Planning re-submission. 27.07.2023 Craig Harrison
Rev C: Updated for Planning resubmission. 12.06.2023 Craig Harrison
Rev B: Extension reduced in size. 06.06.2023 Tom Sherrington
Rev A: Rear door and rooflight dimensions added, as requested by RVBC. 03.04.2023 Craig Harrison

Client:
Lisa Taylor

Job Title:
95 King Street
Whalley
BB7 9SW

Drawing Title:
Proposed Floor Plans and Elevations

Scale:
Various @ A1

Date:
Feb 2023

Drawn:
Craig Harrison

spa
ARCHITECTS

SUNDERLAND PEACOCK
SUNDERLAND PEACOCK & ASSOCIATES LTD.
HAZELMERE, PIMICO ROAD, CLITHEROE
LANCASHIRE, BB7 2AG
01200 423178 / 01200 427328
info@sunderlandpeacock.com
www.sunderlandpeacock.com

6842-002 F