


Existing Site Plan

- Unit 1 curtilage, to include parking paths and garden. Total area - 135m<sup>2</sup>
- Unit 2 curtilage, to include parking paths and garden. Total area - 170m<sup>2</sup>

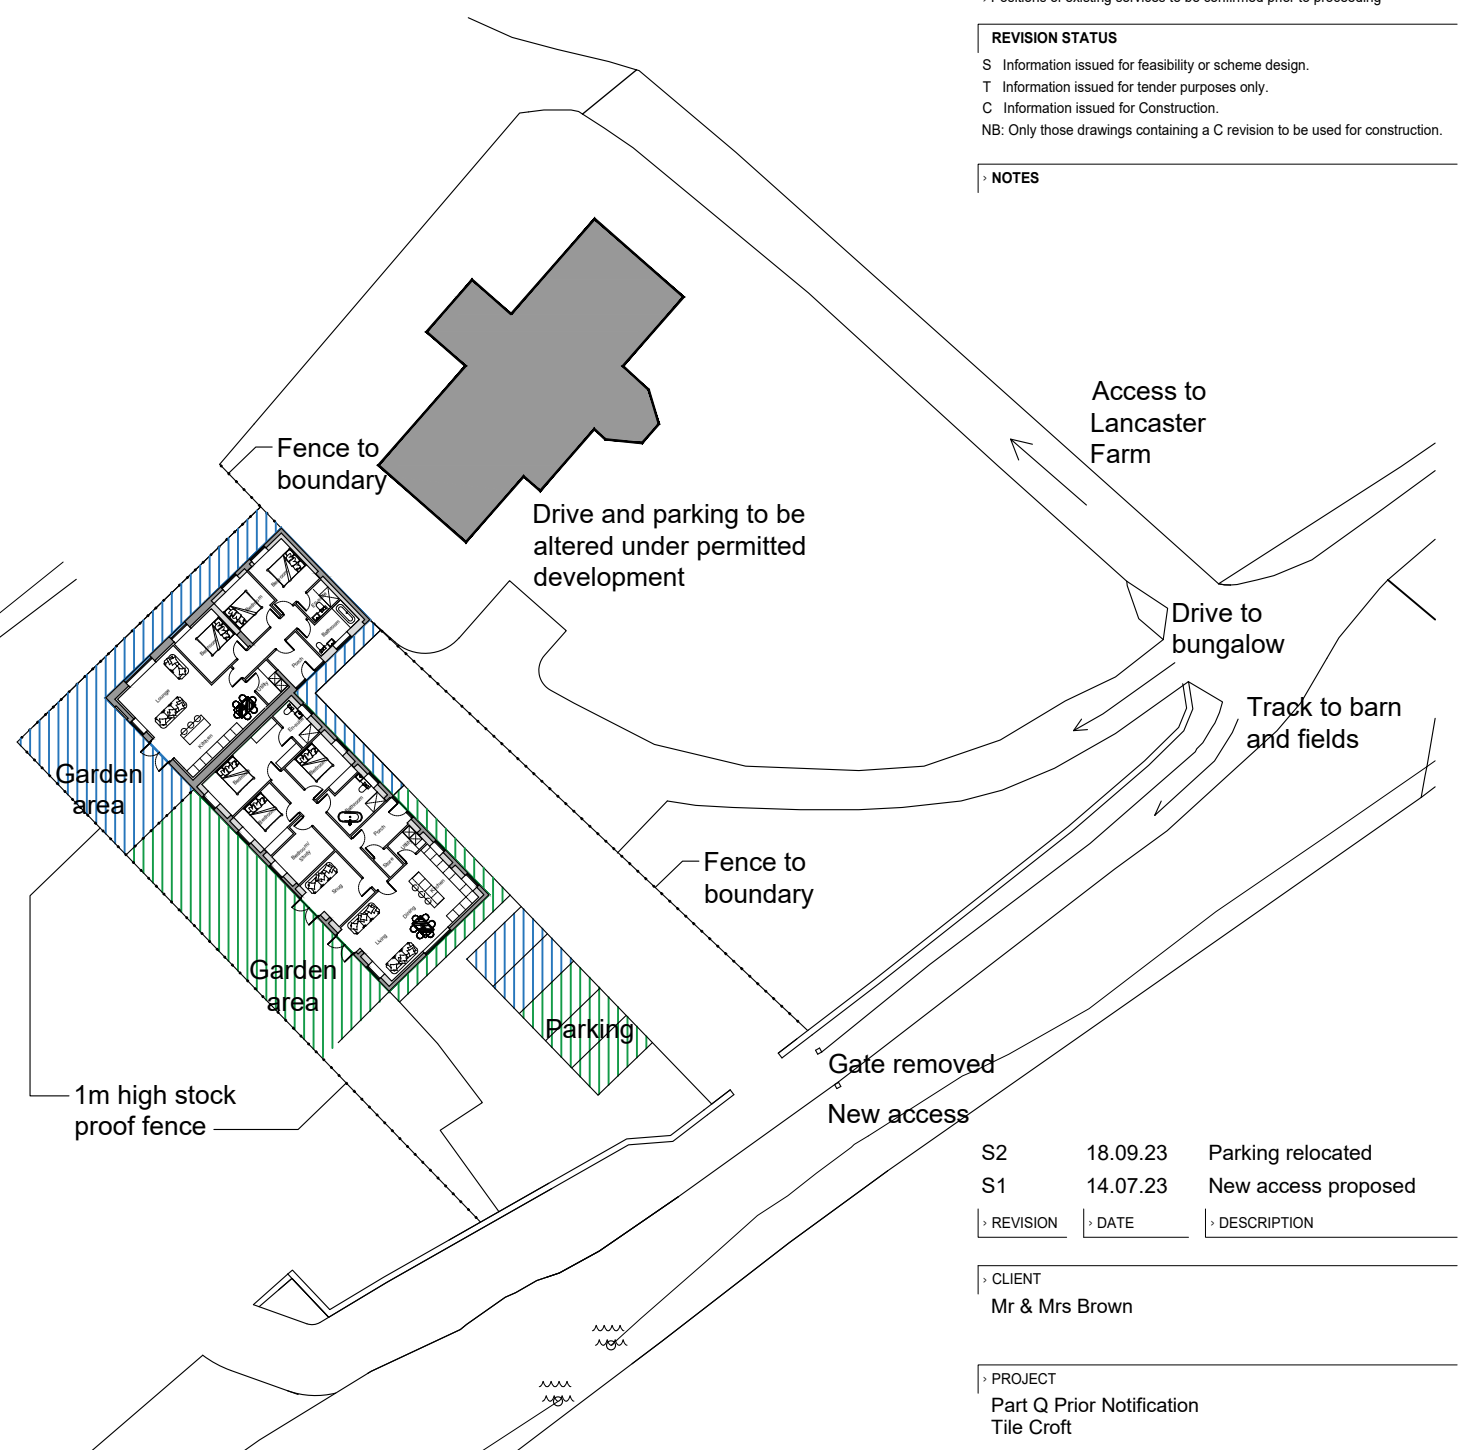

Proposed Site Plan

**IMPORTANT**

- © This drawing is copyright and remains the property of this practice
- Do not scale this drawing
- All dimensions to be checked on site
- Positions of existing services to be confirmed prior to proceeding

**REVISION STATUS**

S Information issued for feasibility or scheme design.  
 T Information issued for tender purposes only.  
 C Information issued for Construction.  
 NB: Only those drawings containing a C revision to be used for construction.

**NOTES**

REVISION	DATE	DESCRIPTION
S2	18.09.23	Parking relocated
S1	14.07.23	New access proposed

CLIENT  
Mr & Mrs Brown

PROJECT  
Part Q Prior Notification  
Tile Croft

DRAWING TITLE  
Existing & Proposed Site Plans

SCALE: 1:500@A3    DATE: Sept '21    DRAWN: PRH    CHECKED:

DRG NO.: **EAD\_152\_04**    REVISION: **S2**

**Evolve Architectural Design Ltd**  
 2 St Matthews School House  
 Stanhill Lane  
 Oswaldtwistle  
 Accrington  
 Lancashire BB5 4PZ  
 T 01254 469702  
 M 07957 592102  
 E paul@evolvead.co.uk  
 www.evolvead.co.uk