




This drawing is to be read in conjunction with all relevant Architect, consultants' and specialists' drawings and specifications. The Architect is to be notified of any discrepancies before proceeding. Do not scale from this drawing. All dimensions and levels are to be checked on site. This drawing is subject to copyright. All work carried out before Planning and Building Permission has been granted is at the contractor/client's risk.
 Note: proposed drawing based on OS dwg information. All illustrated dimensions are approximate and all site dimensions are to be checked on site and subject to site survey.

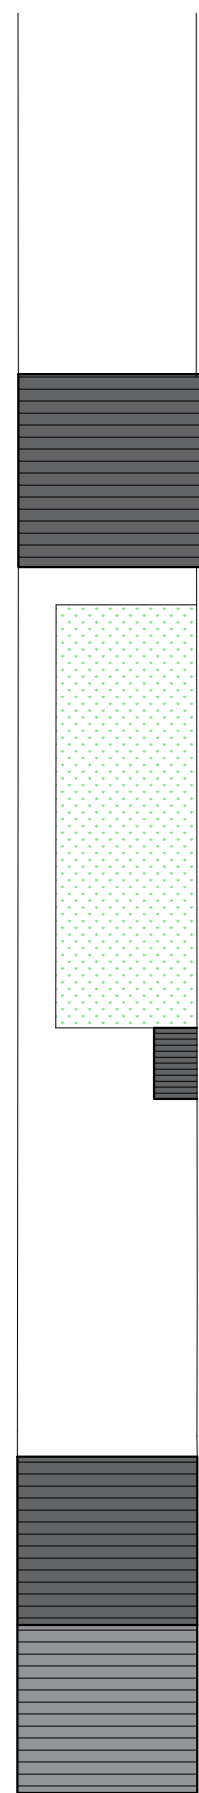


EXISTING SITE PLAN
SCALE 1:200

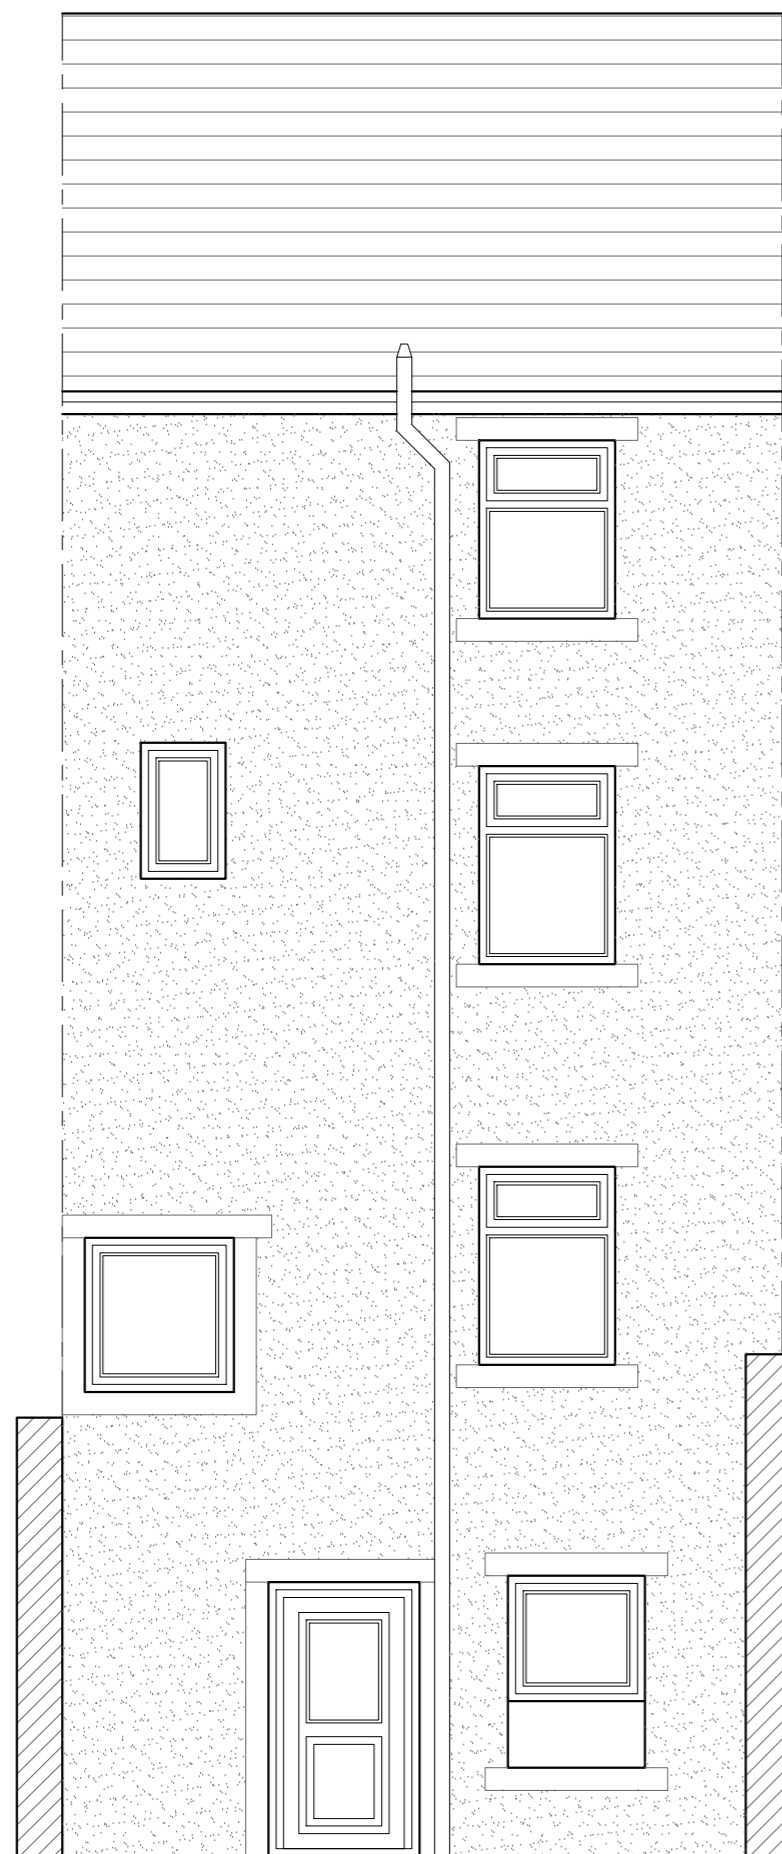


EXISTING REAR ELEVATION
SCALE 1:50

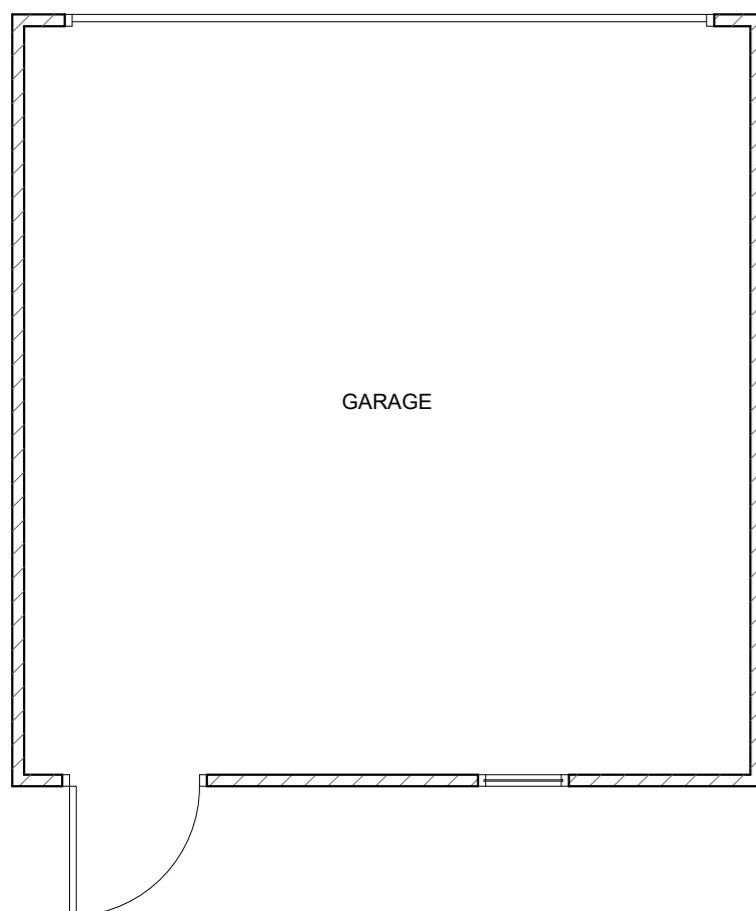


EXISTING GARAGE FLOOR PLAN
SCALE 1:50

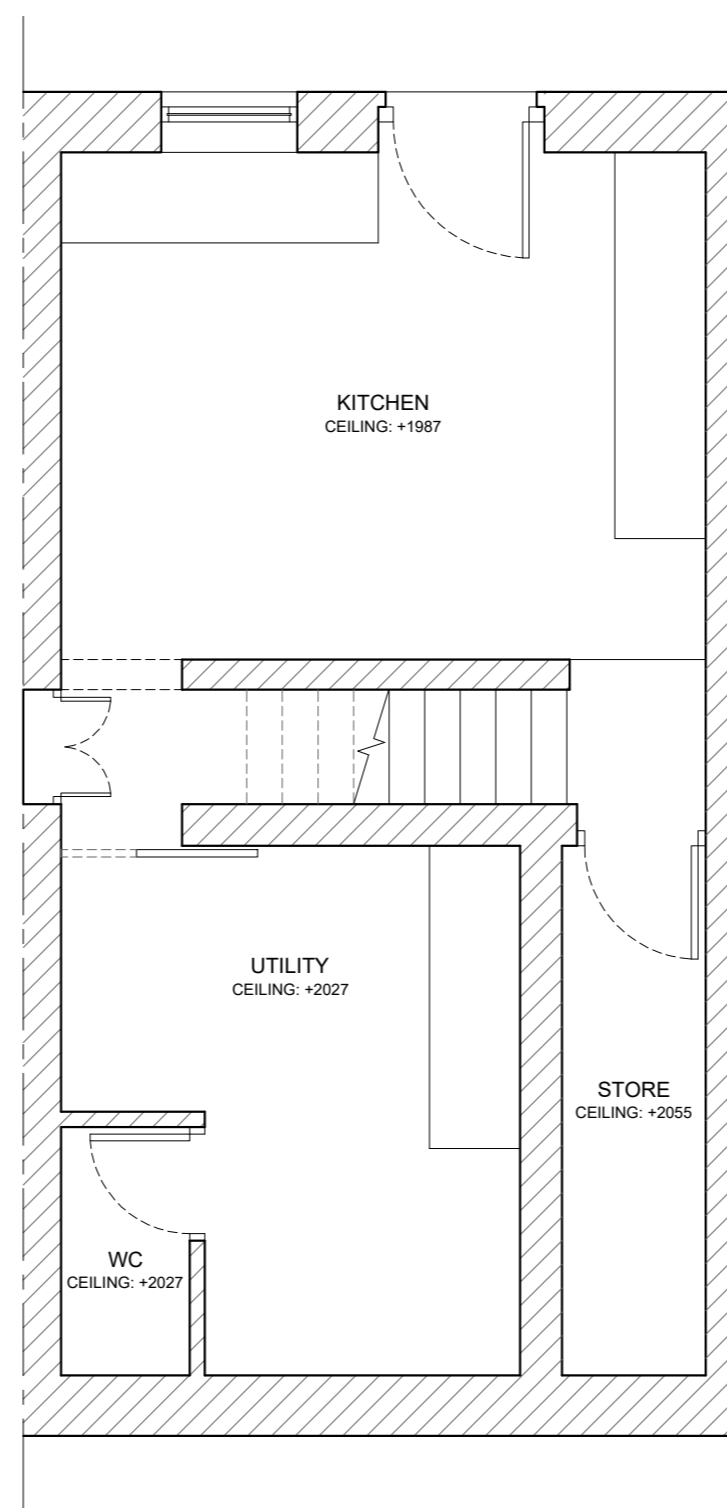


EXISTING LOWER GROUND FLOOR PLAN
SCALE 1:50

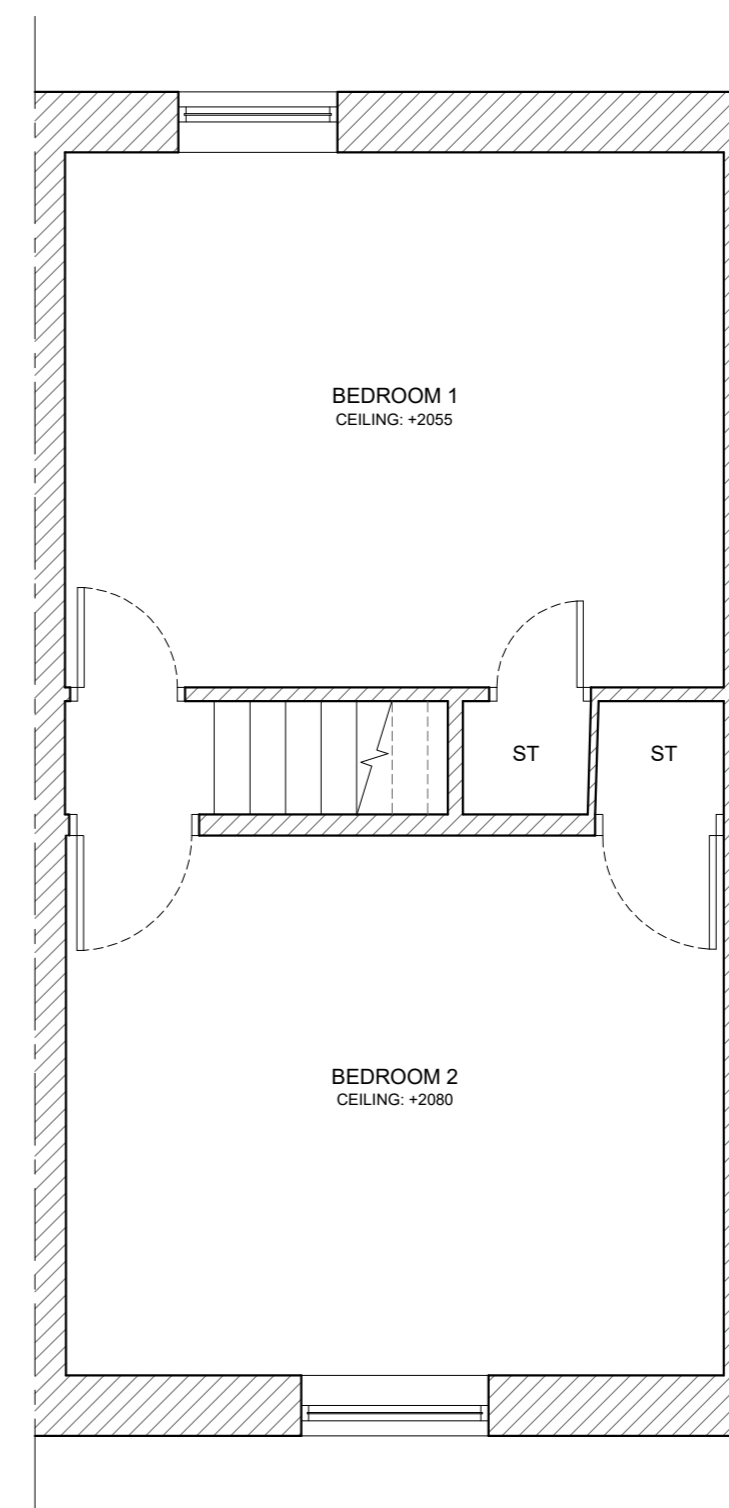


EXISTING SECOND FLOOR PLAN
SCALE 1:50

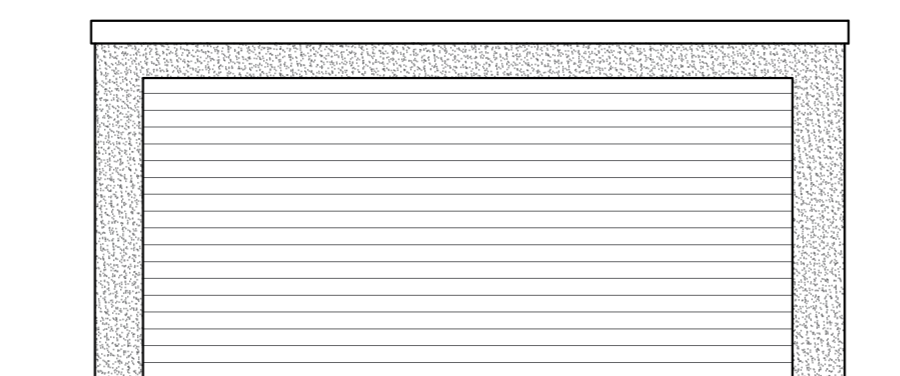


EXISTING GARAGE FRONT ELEVATION
SCALE 1:50

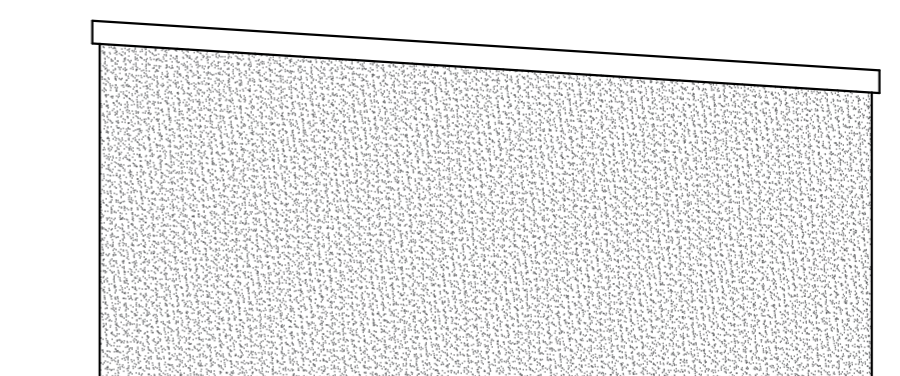

EXISTING GARAGE SIDE (RIGHT) ELEVATION
SCALE 1:50

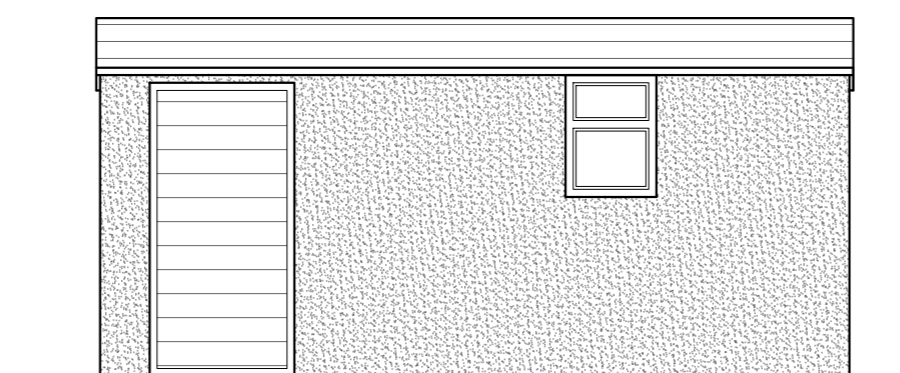

EXISTING GARAGE REAR ELEVATION
SCALE 1:50

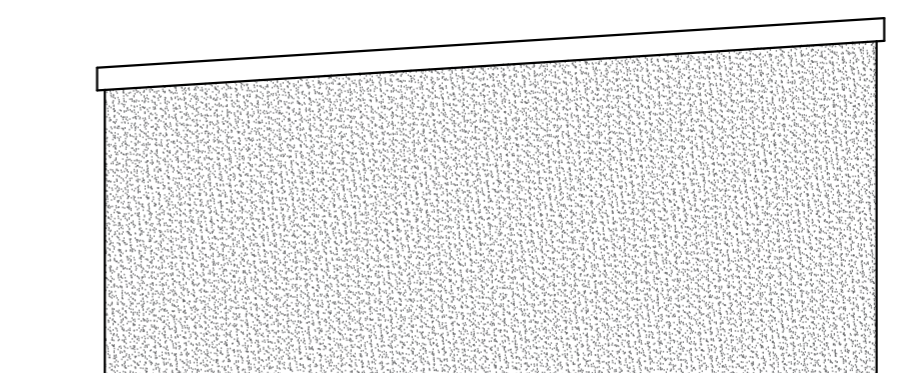

EXISTING GARAGE SIDE (LEFT) ELEVATION
SCALE 1:50

Client
Mr Evans and Miss Tomlin

Job Title
Proposed Extensions and Alterations to
84 Whalley Road
Clitheroe

Drawing Title
Existing Plans and Elevations

Scale	Date	Drawn
Various @A2	June 2021	BWT

spa
SUNDERLAND PEACOCK ARCHITECTS

SUNDERLAND PEACOCK & ASSOCIATES LTD.
HAZELMERE, PIMLICO ROAD, CLITHEROE
LANCASHIRE, BB7 2AG
T 01200 423178 F 01200 427328
E info@sunderlandpeacock.com
www.sunderlandpeacock.com



6410 -01
REV -