

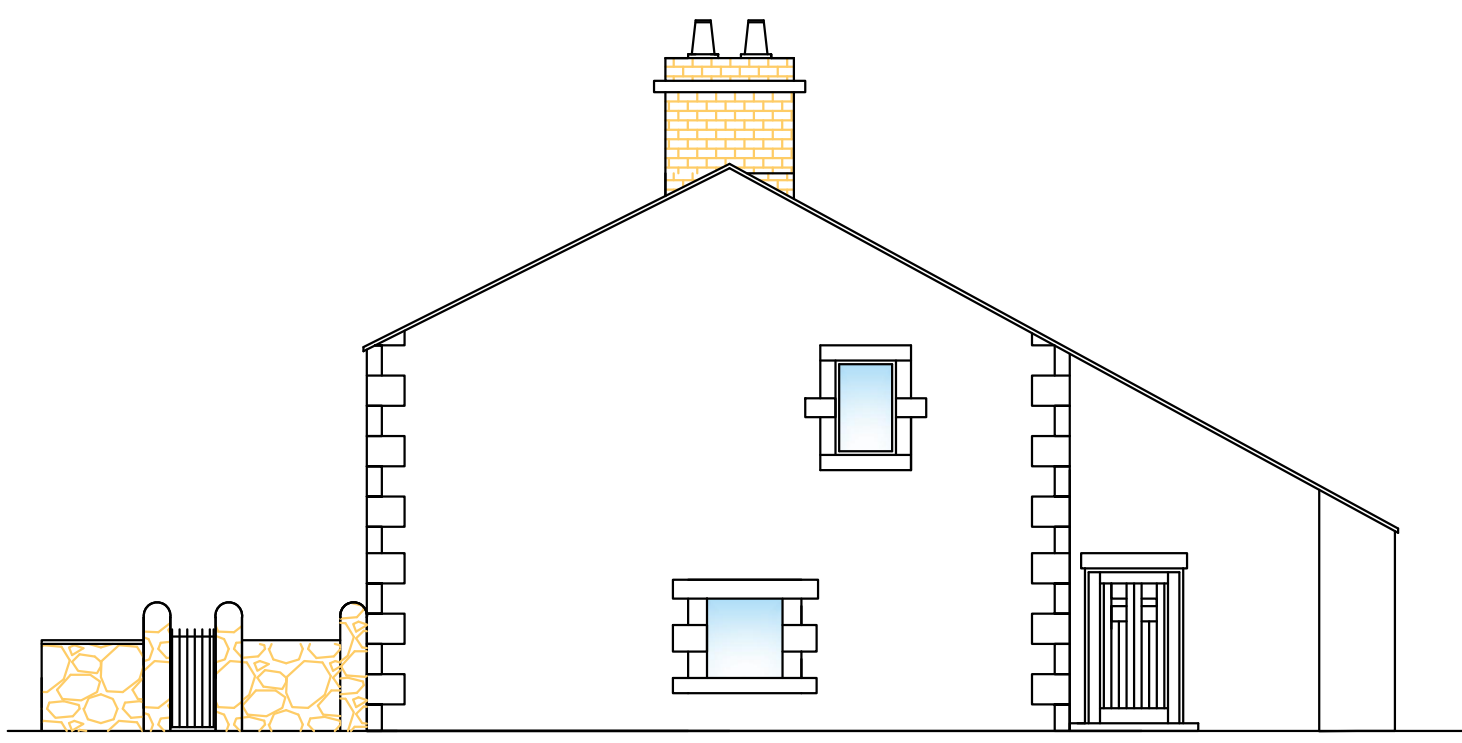


EXISTING ELEVATIONS

SCALE 1:100

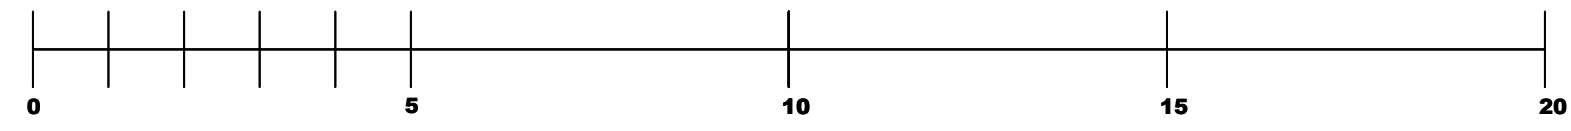




EAST ELEVATION

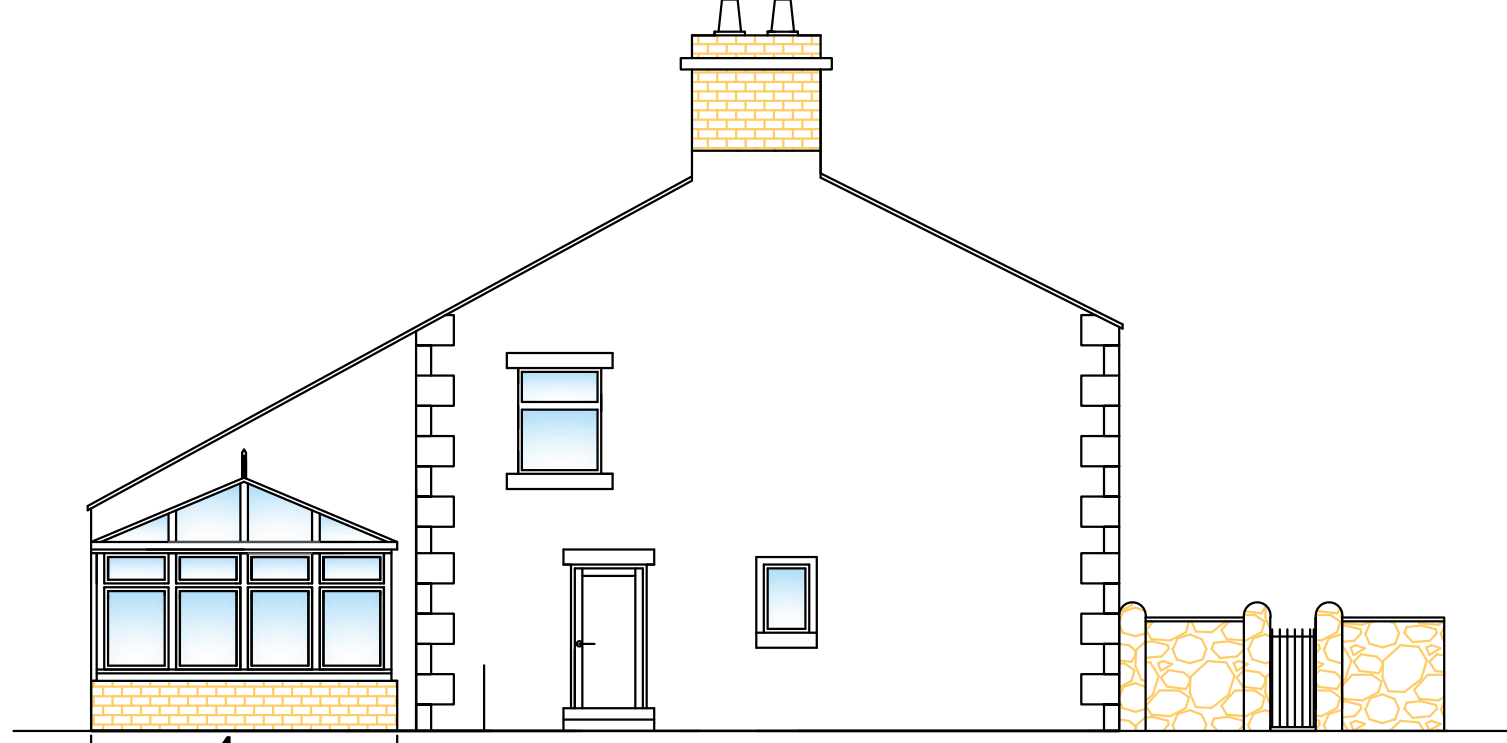


WEST ELEVATION

EXISTING SITE PLAN SCALE 1:500

SCALE 1:500

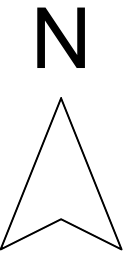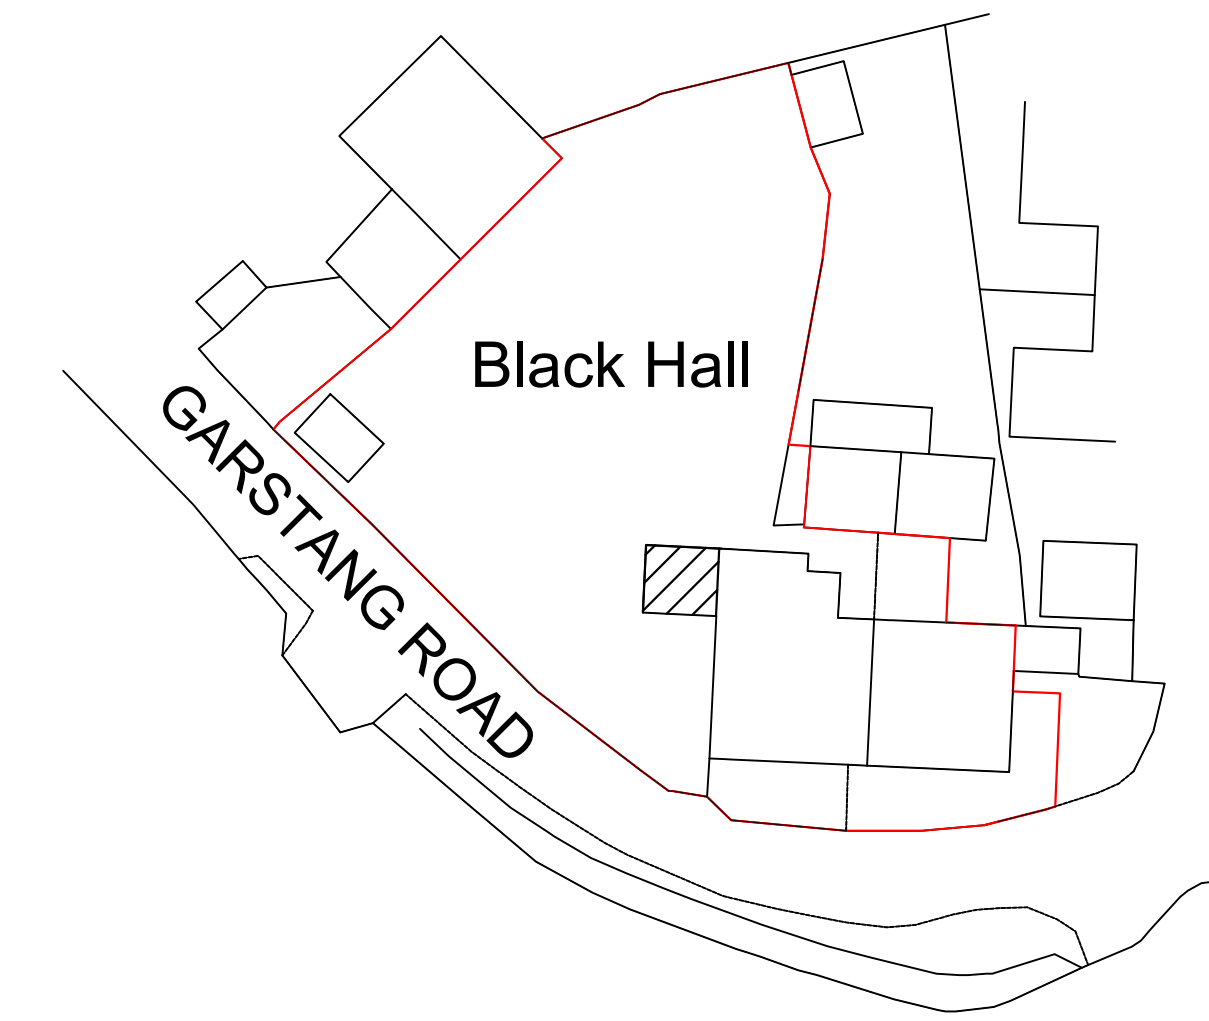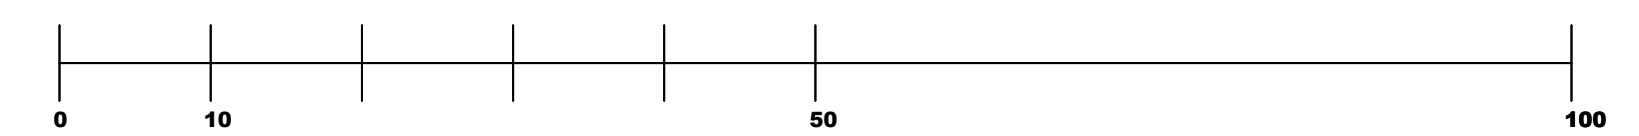


SOUTH ELEVATION

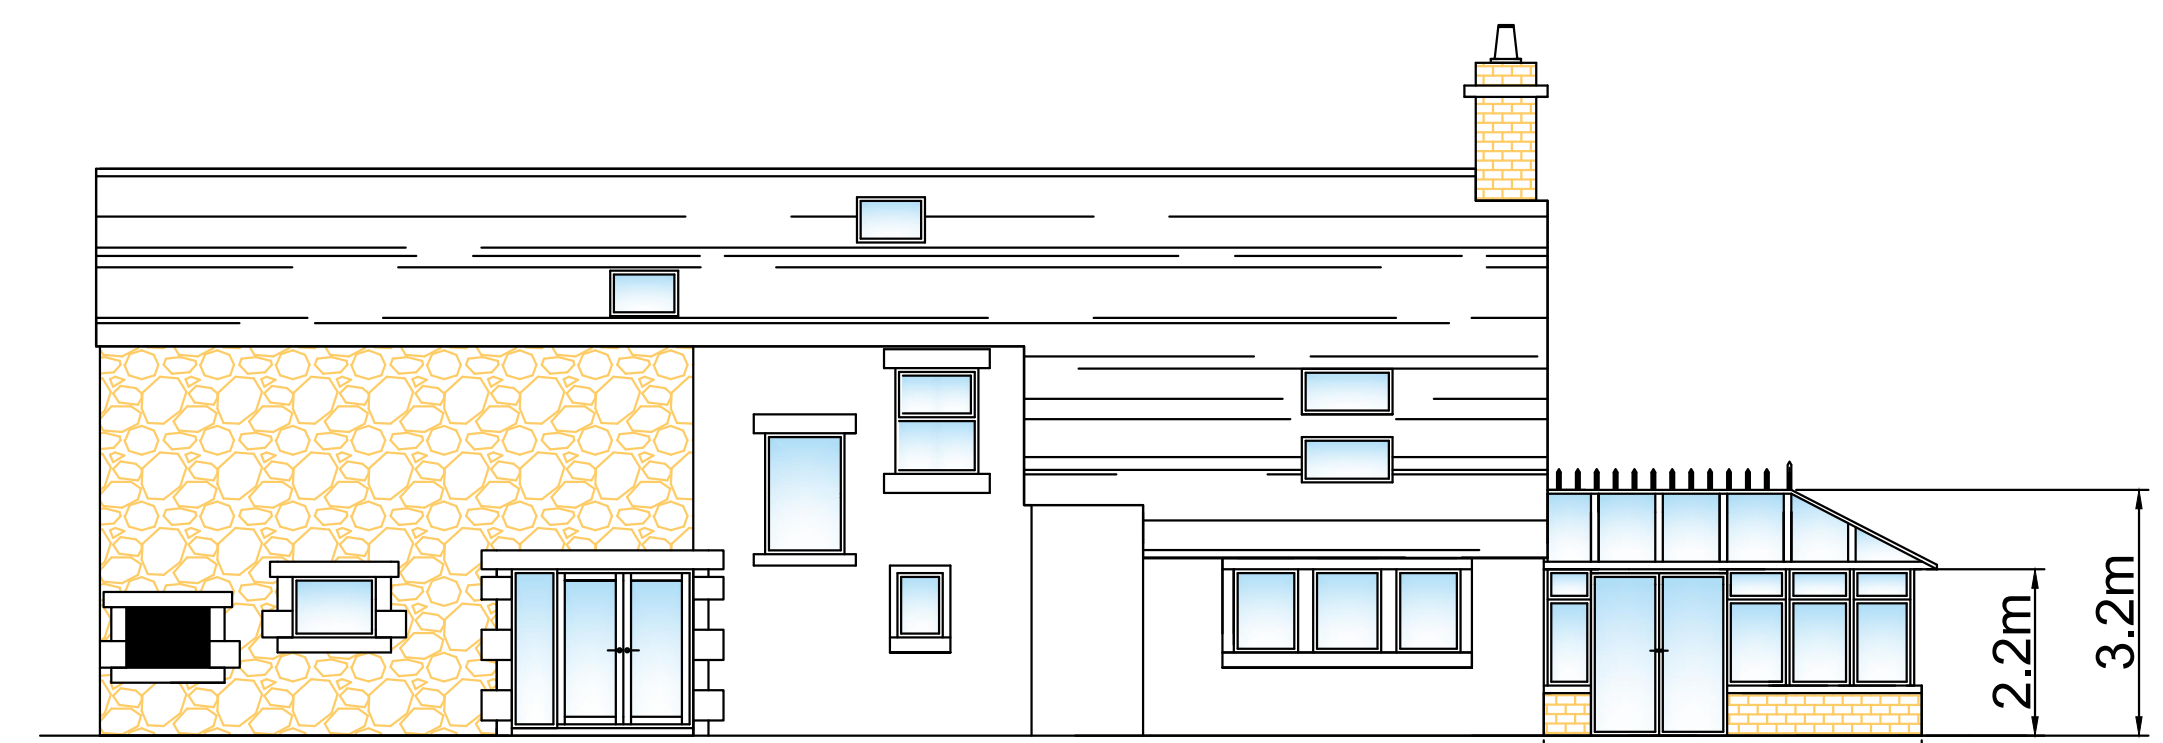

NORTH ELEVATION

PLAN VIEW

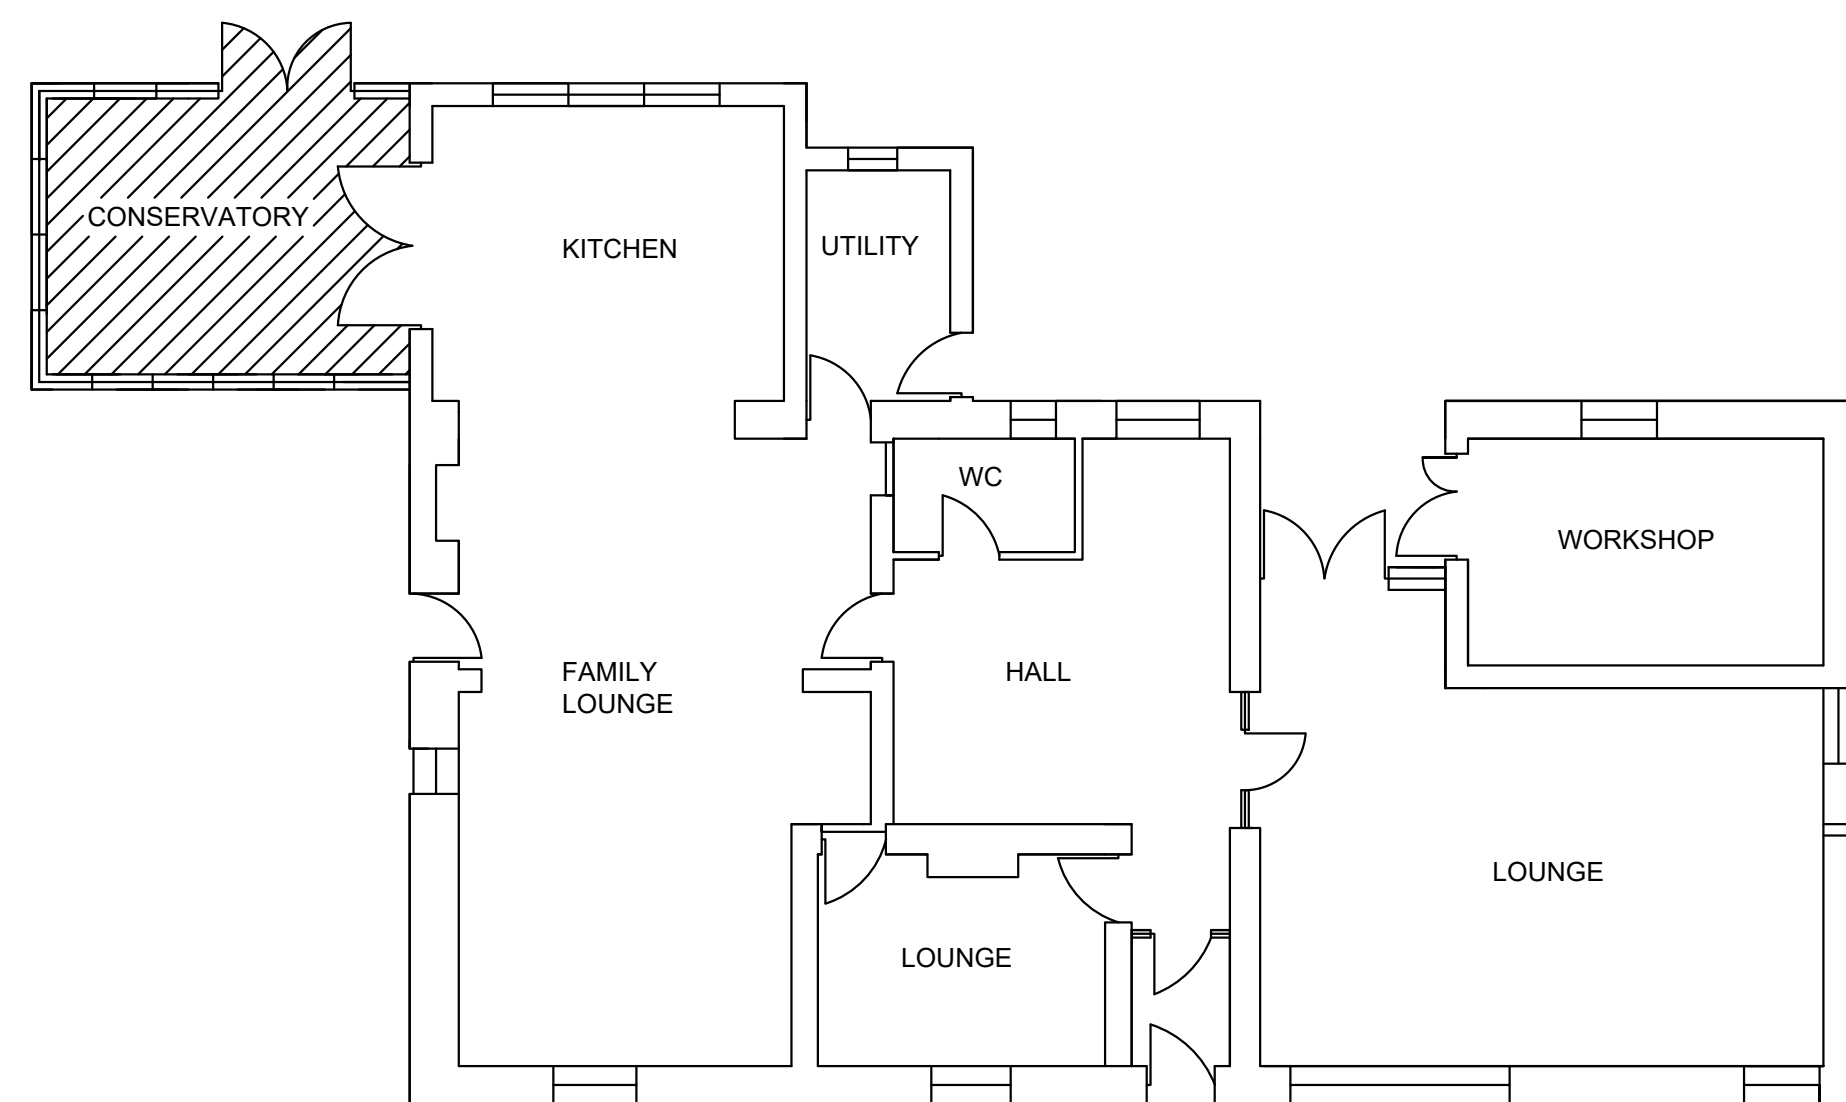

To be demolished

<p><b>DRAWN BY:</b></p> <p>Office A, Bradley Hill Farm, Garstang Road, Cloughton-on-Brock, Preston PR3 0GA. Telephone 01995 640135 Mobile 07813 296 287 e-mail: mel@mplanning.org</p>	<p><b>CLIENT:</b> MR ALEX FISHER</p>	<p><b>DATE:</b> 7th November 2023</p>
	<p><b>PROJECT:</b> DEMOLITION OF CONSERVATORY, ERECTION OF PROPOSED SINGLE STOREY EXTENSION, SIDE PORCH, FRONT PORCH AND GATES/RAILINGS TO DRIVEWAY, TOGETHER WITH WORKS TO ACCESS/DRIVEWAY (PART RETROSPECTIVE - ACCESS/DRIVEWAY ONLY).</p>	<p><b>LOCATION:</b> BLACK HALL, GARSTANG ROAD, CHIPPING, PR3 2QJ.</p>

THESE PLANS ARE PROVIDED FOR PLANNING APPROVAL ONLY. WHILE EVERY CARE HAS BEEN TAKEN TO ENSURE PLANS ARE CORRECT AND TO SCALE, IT IS THE RESPONSIBILITY OF THE DEVELOPER TO CHECK ALL MEASUREMENTS PRIOR TO THE COMMENCEMENT OF ANY WORKS.