
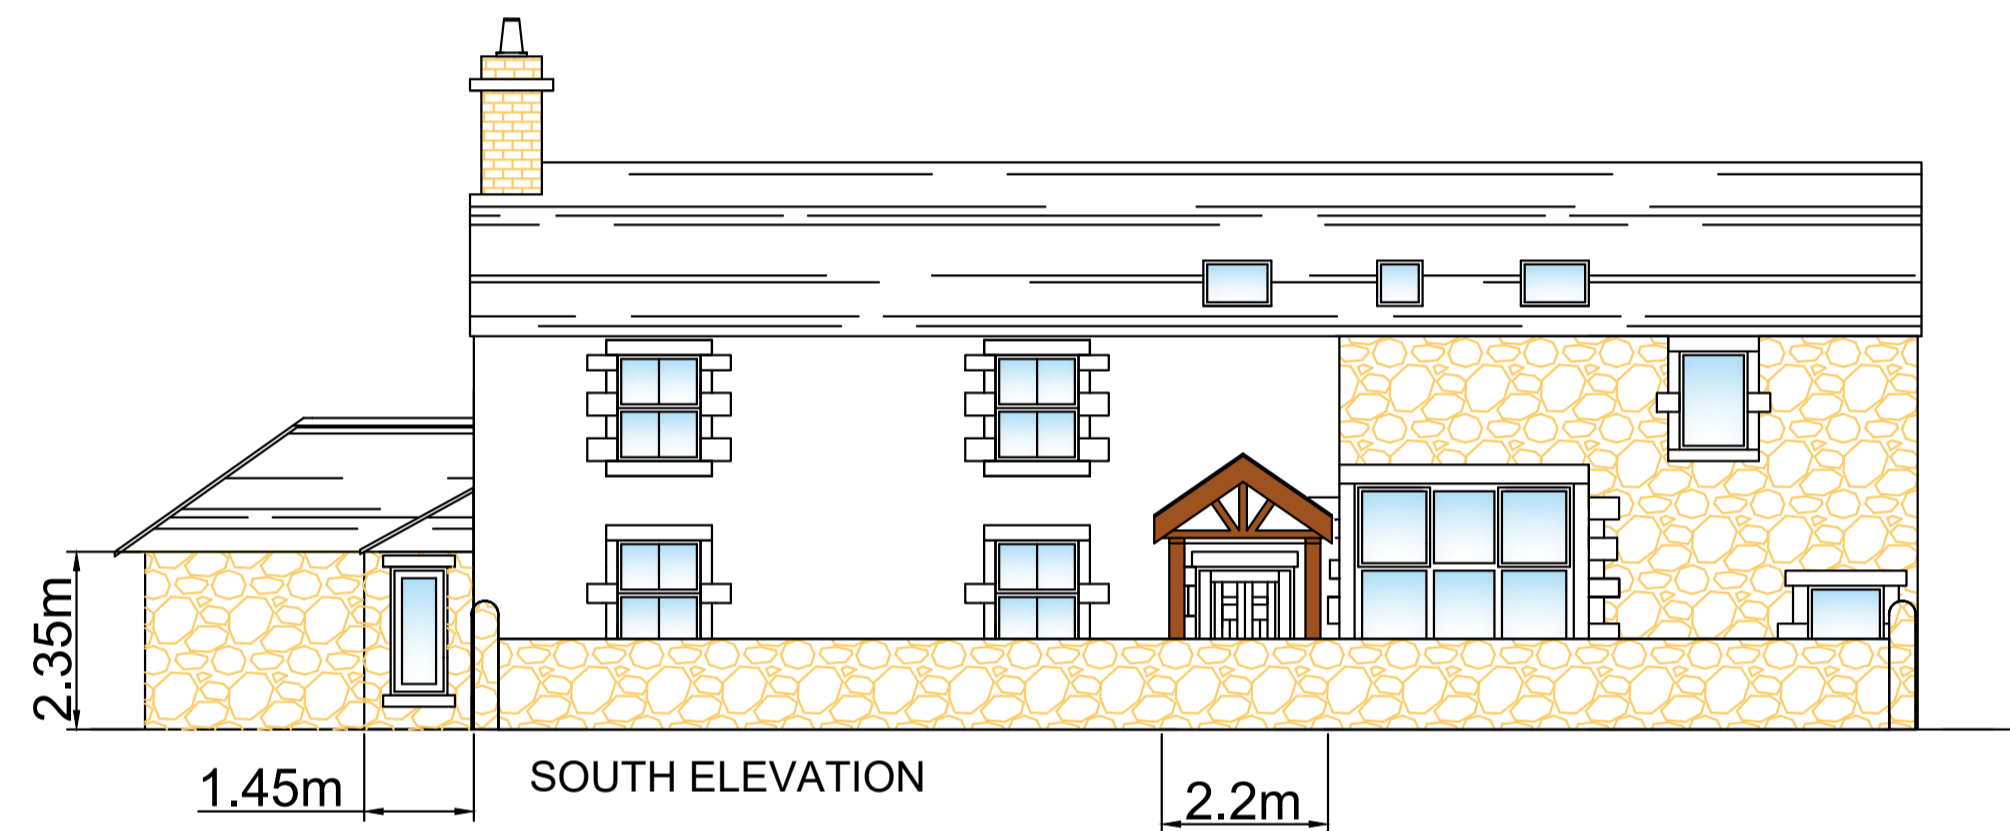
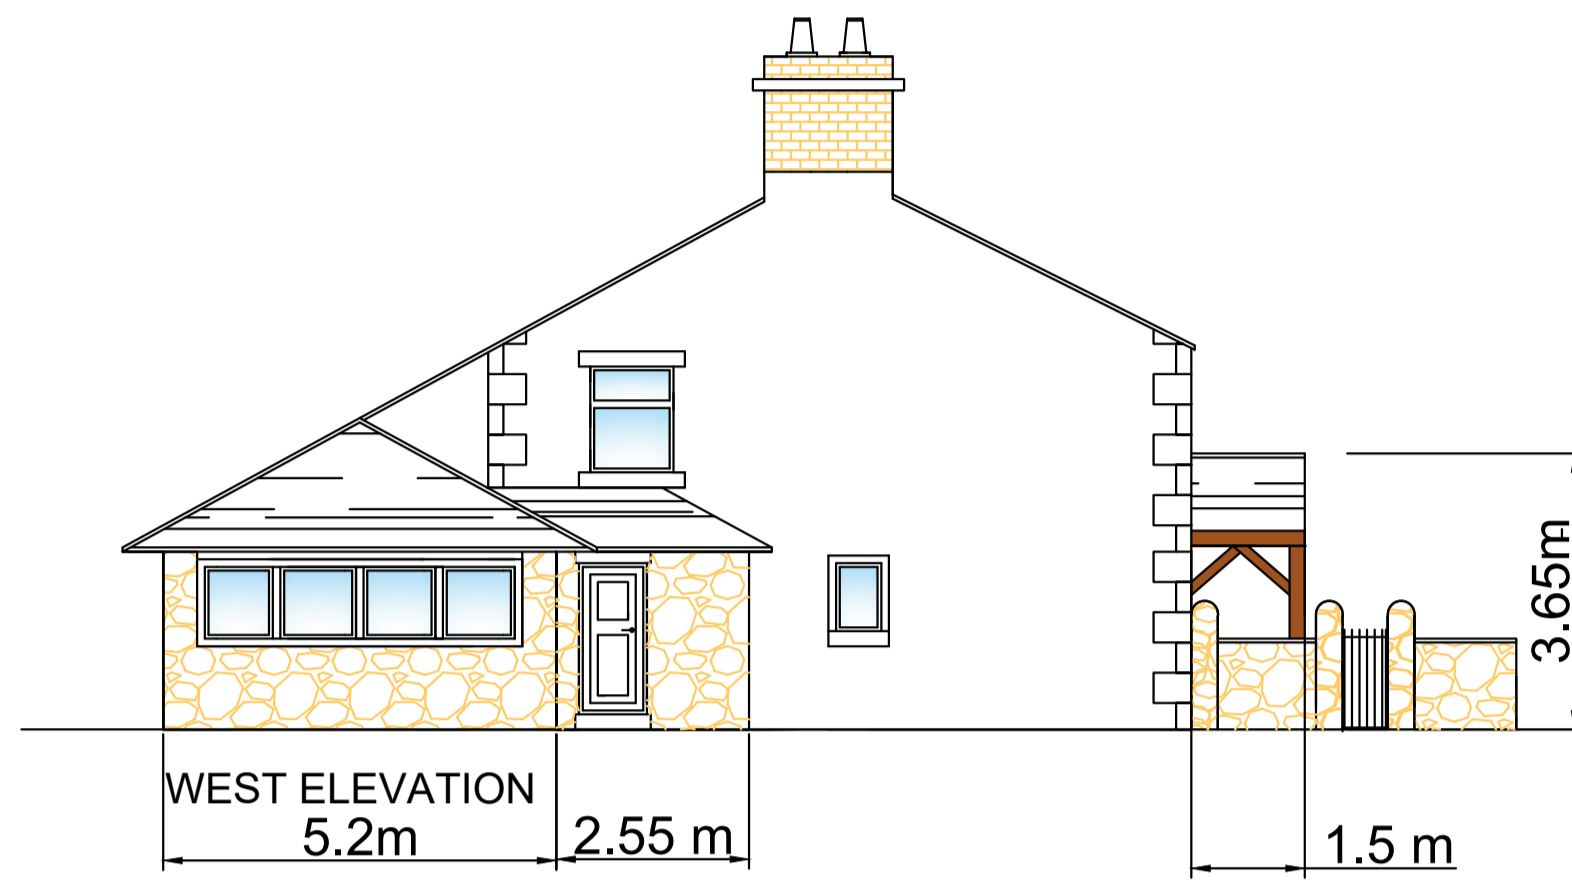
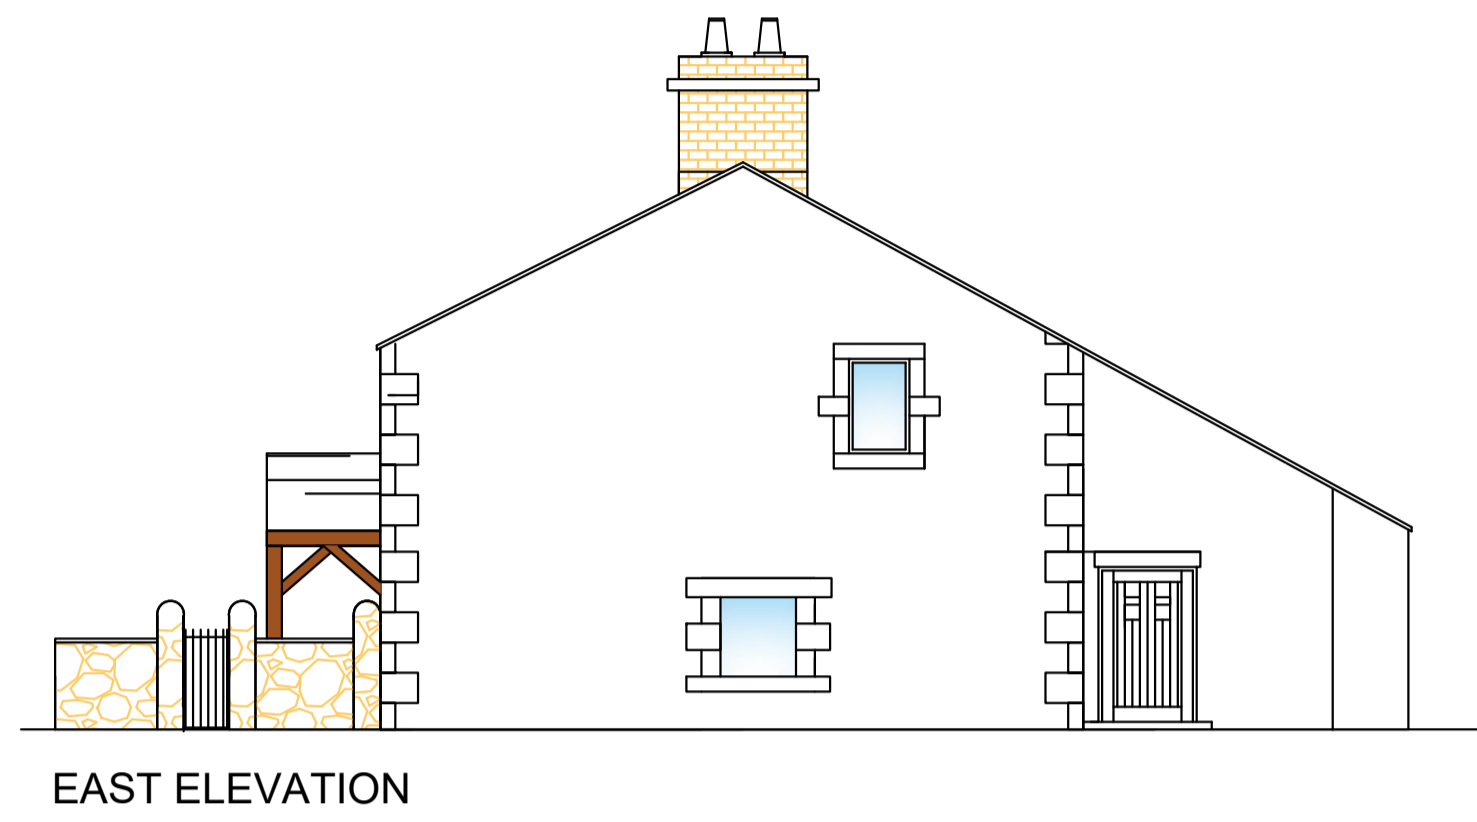




PROPOSED ELEVATIONS

SCALE 1:100




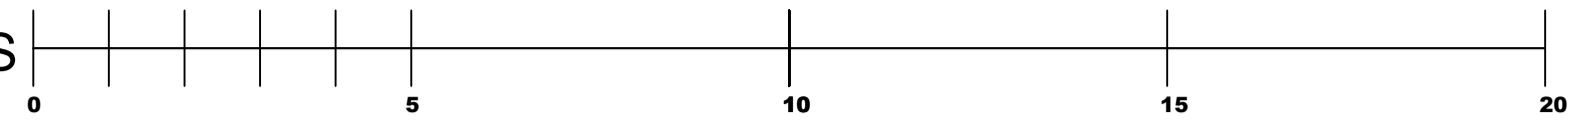


PROPOSED SITE PLAN SCALE 1:500

SCALE 1:500

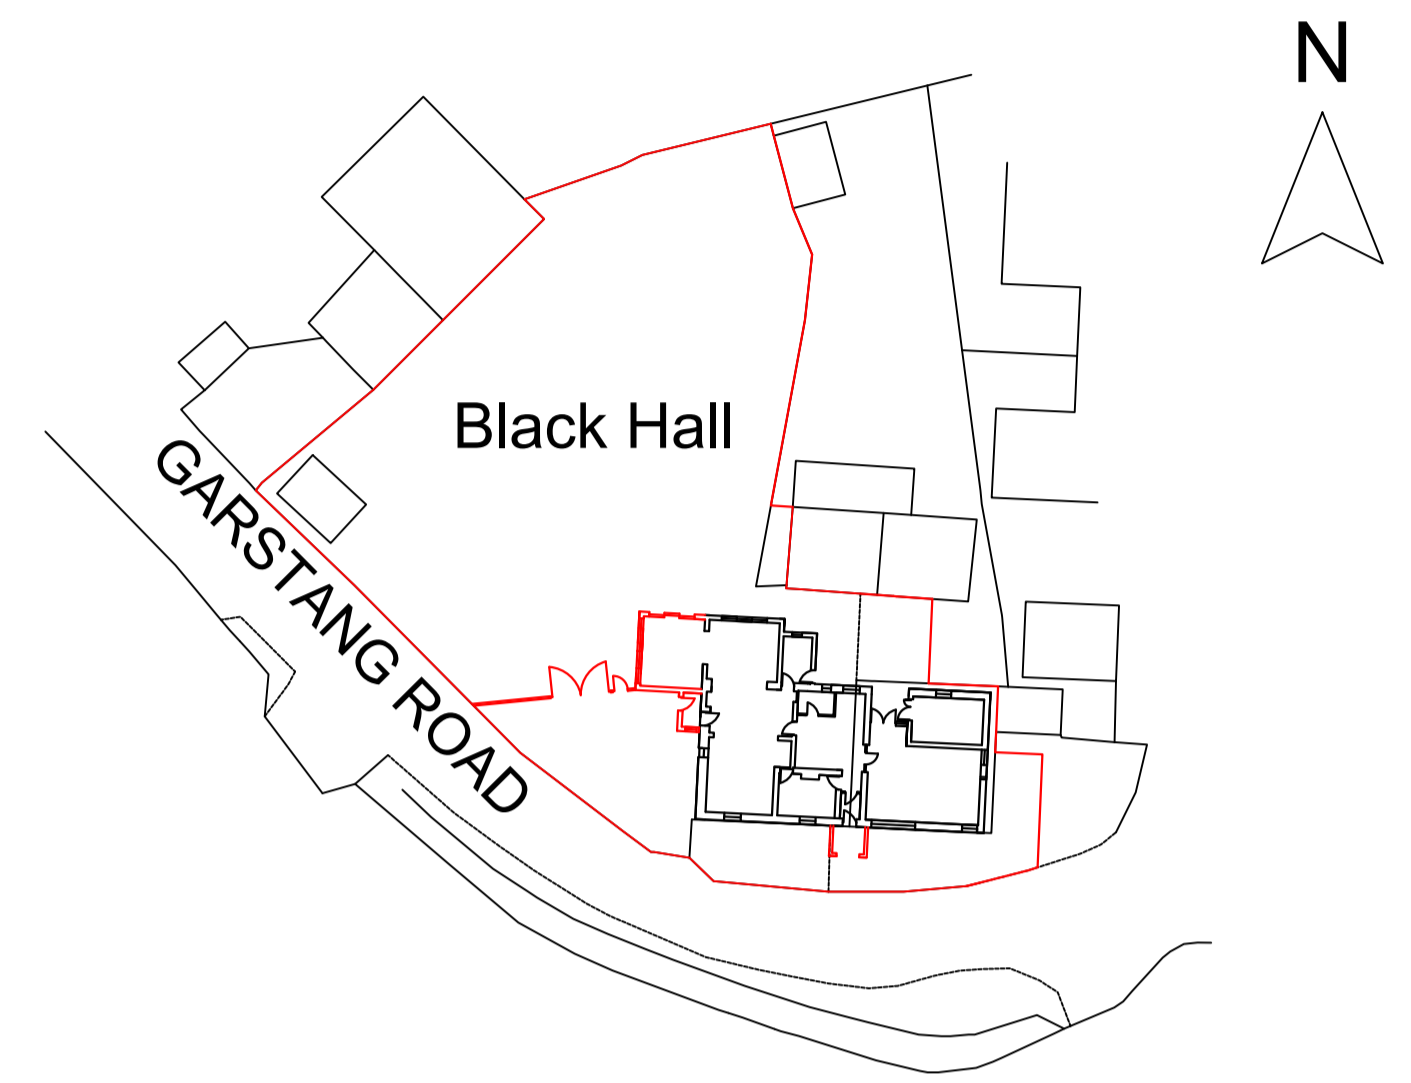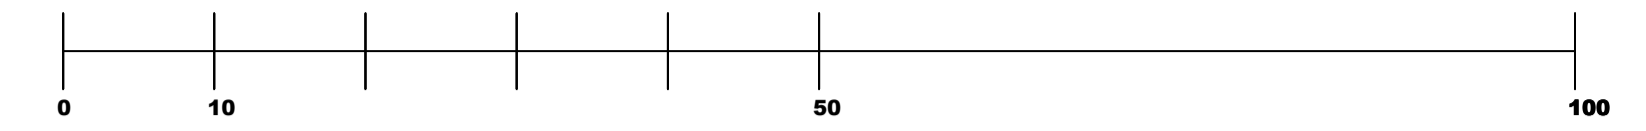

- MATERIALS:-
- Walls :- Brick and stone match existing dwelling
 - Windows :- uPVC to match existing dwelling
 - Roof :- Slate to match existing dwelling
 - Doors :- uPVC to match existing dwelling
 - Gates/Railings :- Wrought iron

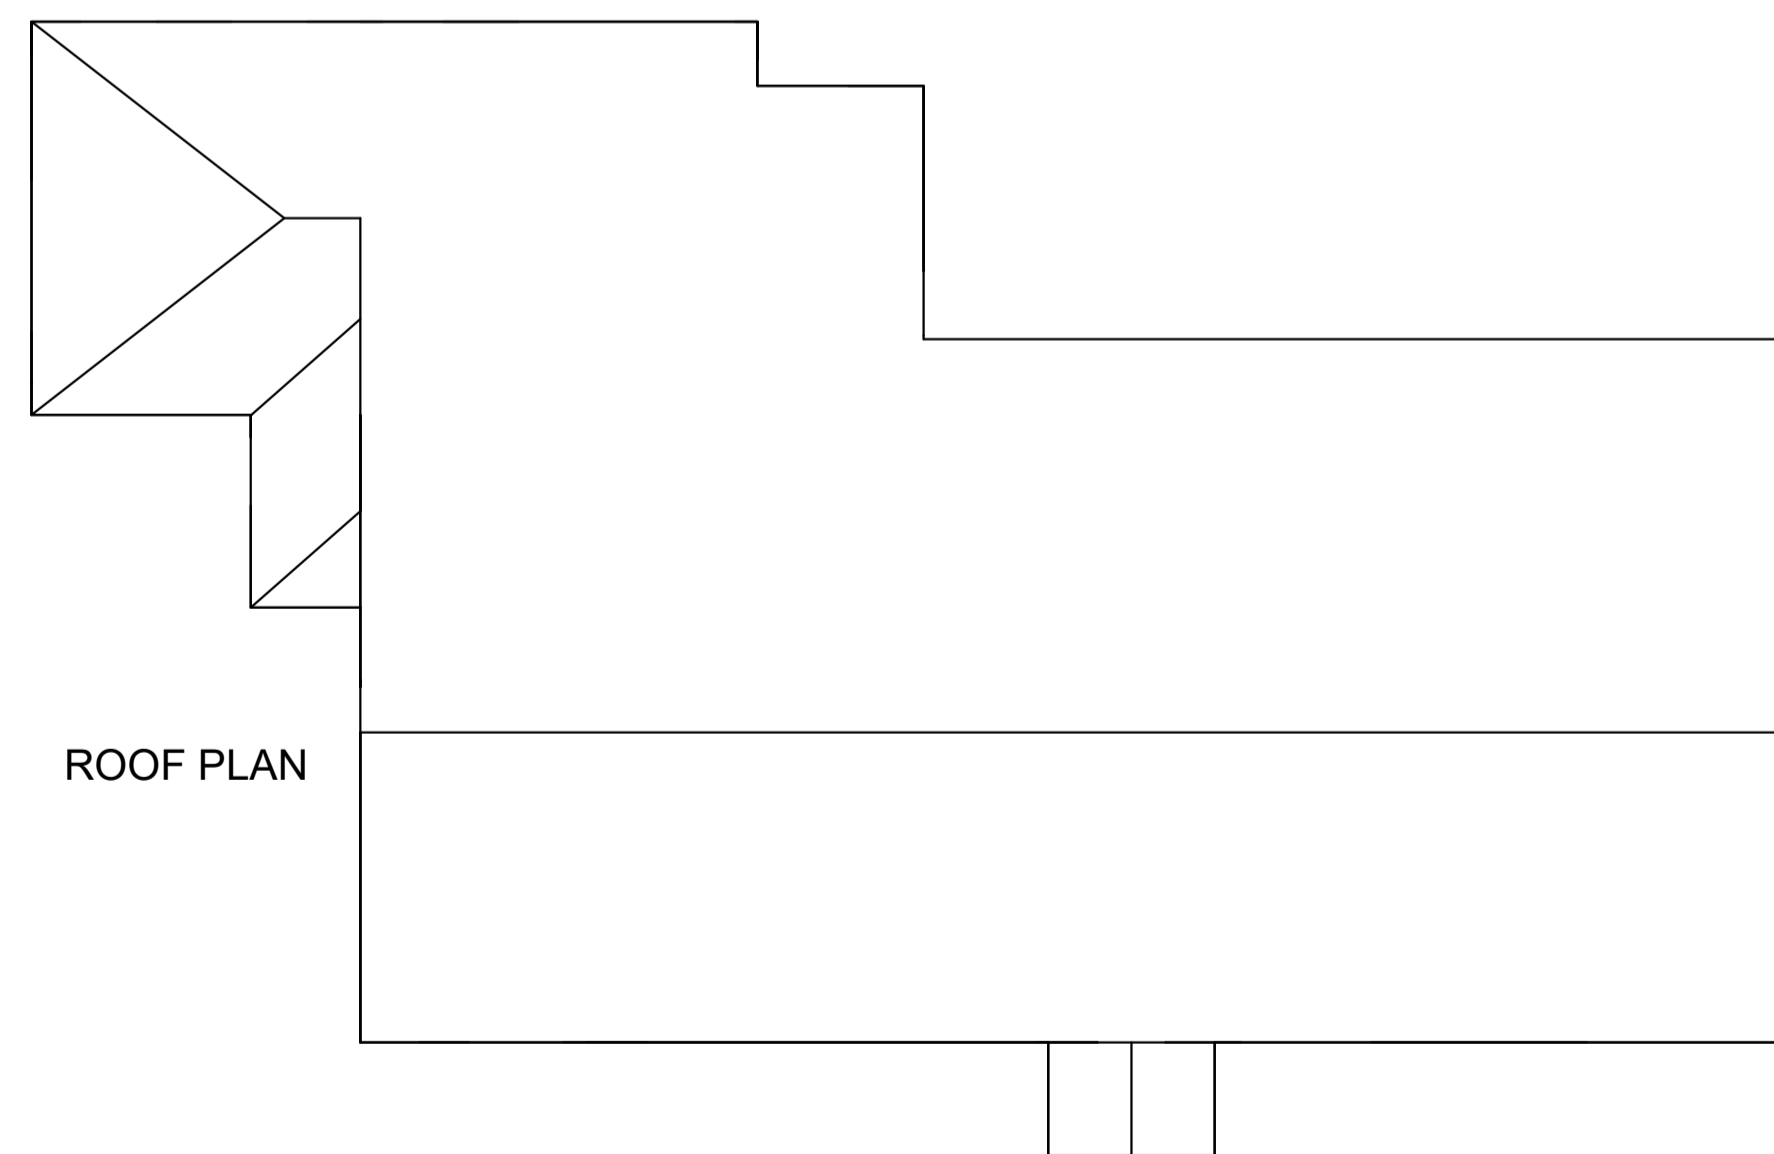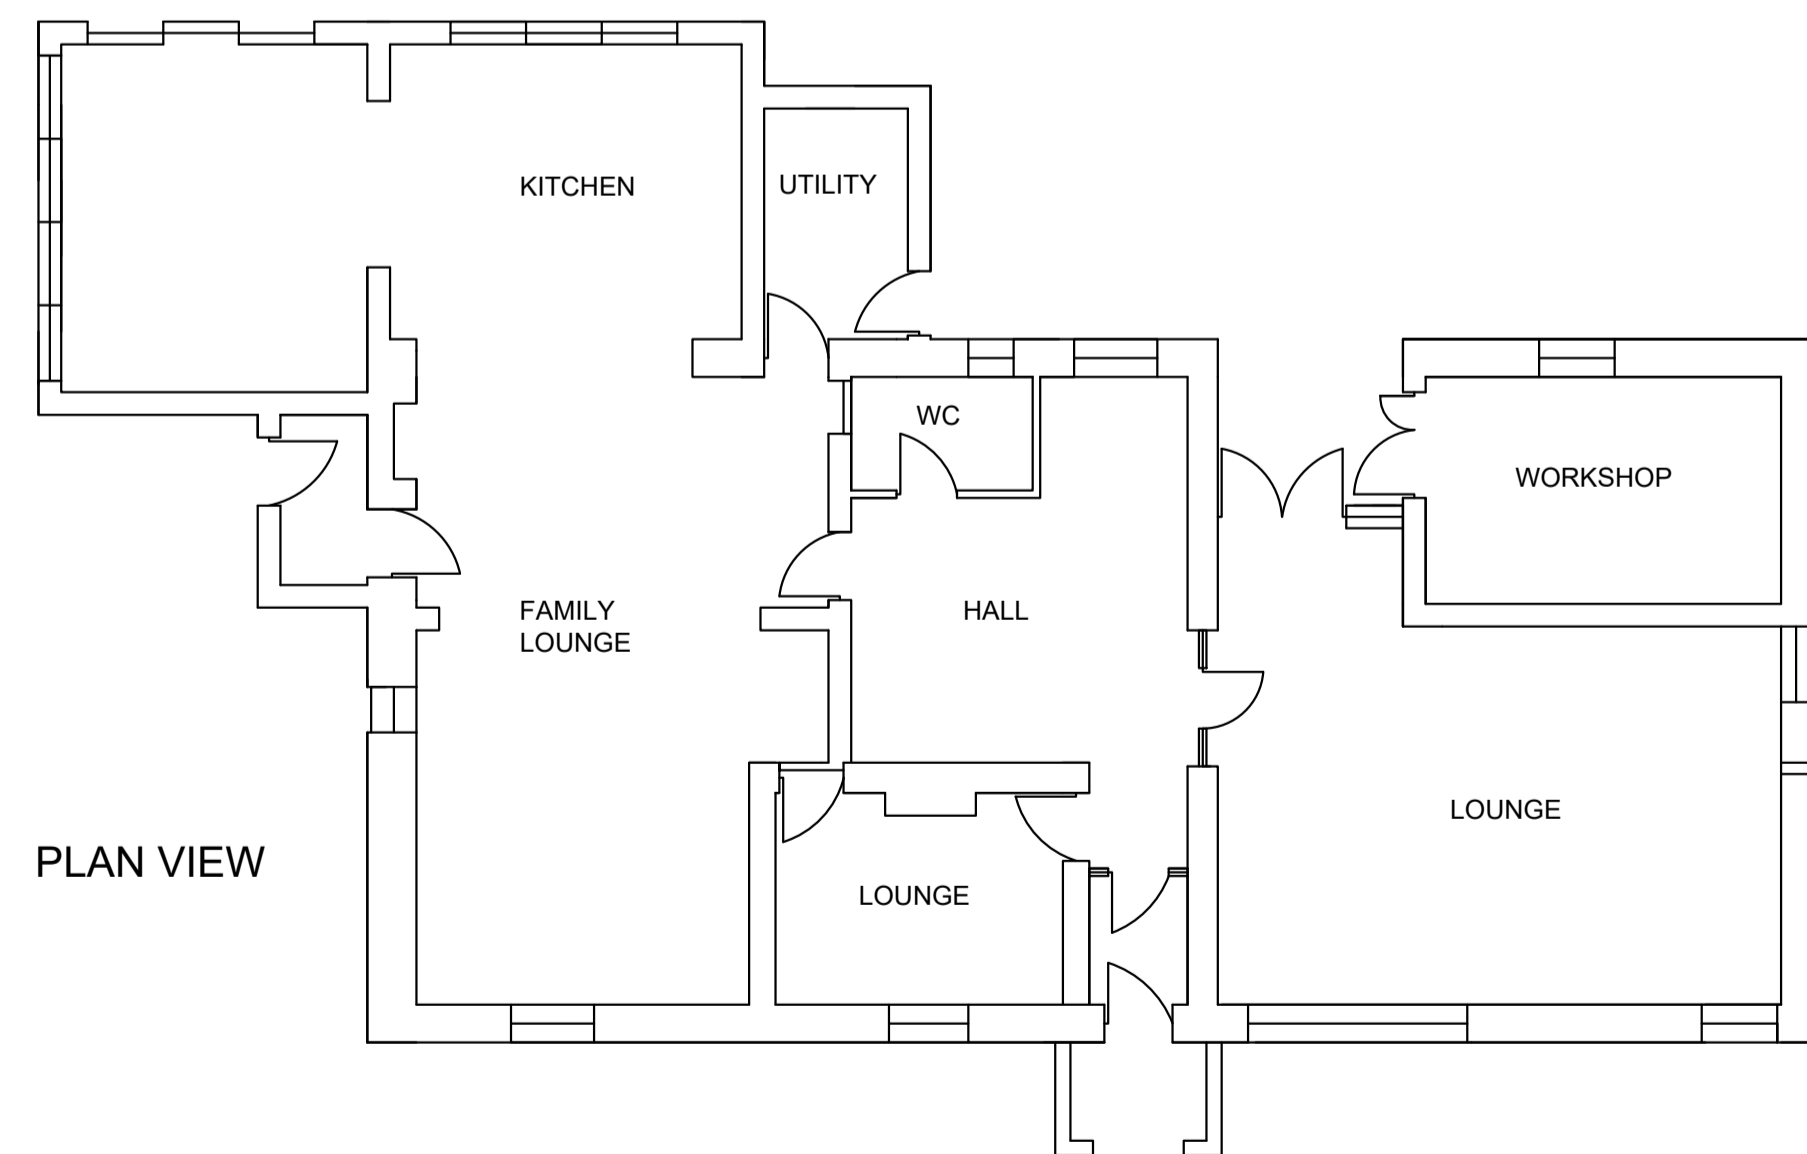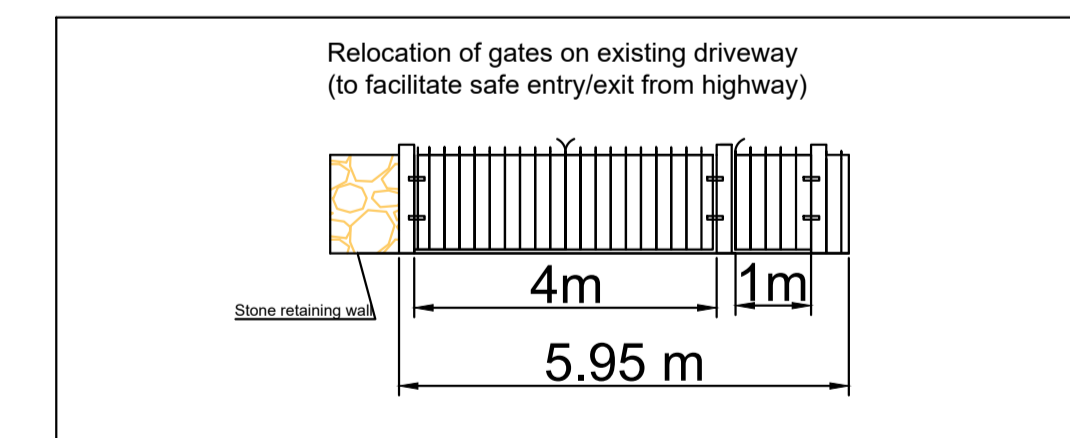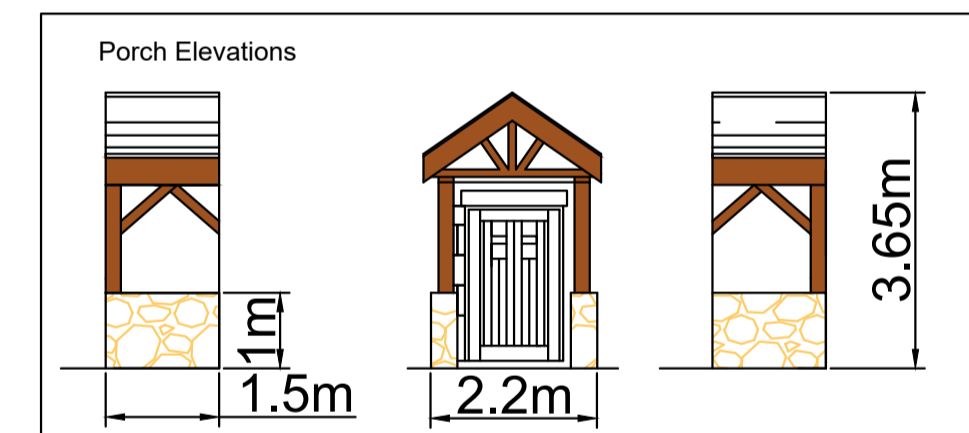

<p>DRAWN BY: </p> <p>Office A, Bradley Hill Farm, Garstang Road, Cloughton-on-Brock, Preston PR3 0GA. Telephone 01955 640135 Mobile 07813 296 287 e-mail: mc@planning.org</p>	<p>CLIENT: MR ALEX FISHER</p>	<p>DATE: 20th July 2023 DWG NO. 1/MAF/51078</p>
	<p>PROJECT: DEMOLITION OF CONSERVATORY, ERECTION OF PROPOSED SINGLE STOREY EXTENSION, SIDE PORCH, FRONT PORCH AND GATES/RAILINGS TO DRIVEWAY</p>	<p>SCALE: 1:100 & 1:500 A1</p>
<p>LOCATION: BLACK HALL, GARSTANG ROAD, CHIPPING, PR3 2QJ.</p>		

THESE PLANS ARE PROVIDED FOR PLANNING APPROVAL ONLY. WHILE EVERY CARE HAS BEEN TAKEN TO ENSURE PLANS ARE CORRECT AND TO SCALE, IT IS THE RESPONSIBILITY OF THE DEVELOPER TO CHECK ALL MEASUREMENTS PRIOR TO THE COMMENCEMENT OF ANY WORKS.