
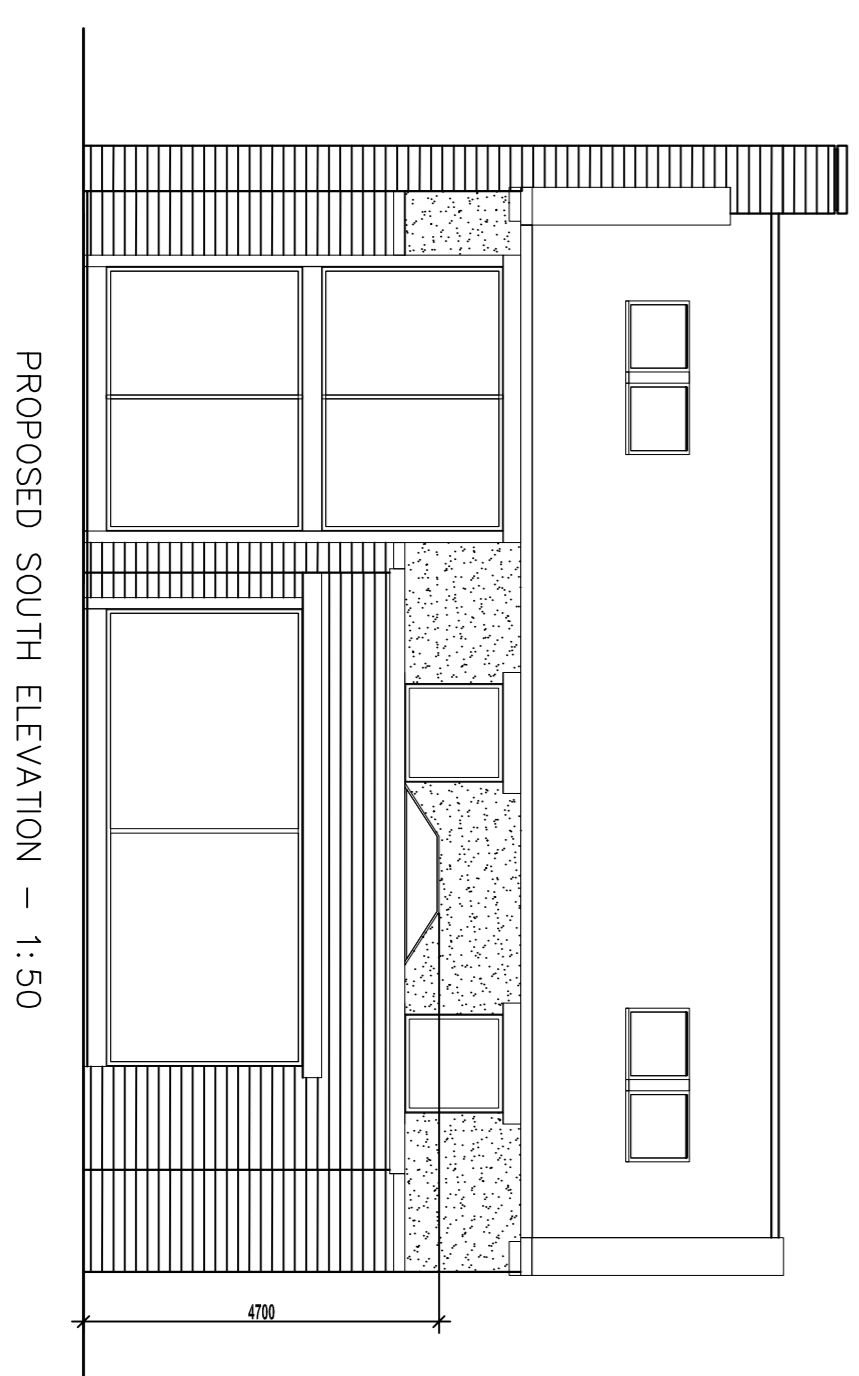


- Material Schedule**
- 1 - Natural Ashlar grey roofing slate.
  - 2 - Red brick with white mortar.
  - 3 - Stone (DPC, sills & eaves) on stone (DPC, sills/eaves).
  - 4 - Red brick with white mortar (on natural stone base).
  - 5 - Natural stone (on natural stone base).
  - 6 - Concrete (on full depth road spalls).
- Notes**
- All windows & doors to be shown open.

PROPOSED FRONT ELEVATION - 1:50

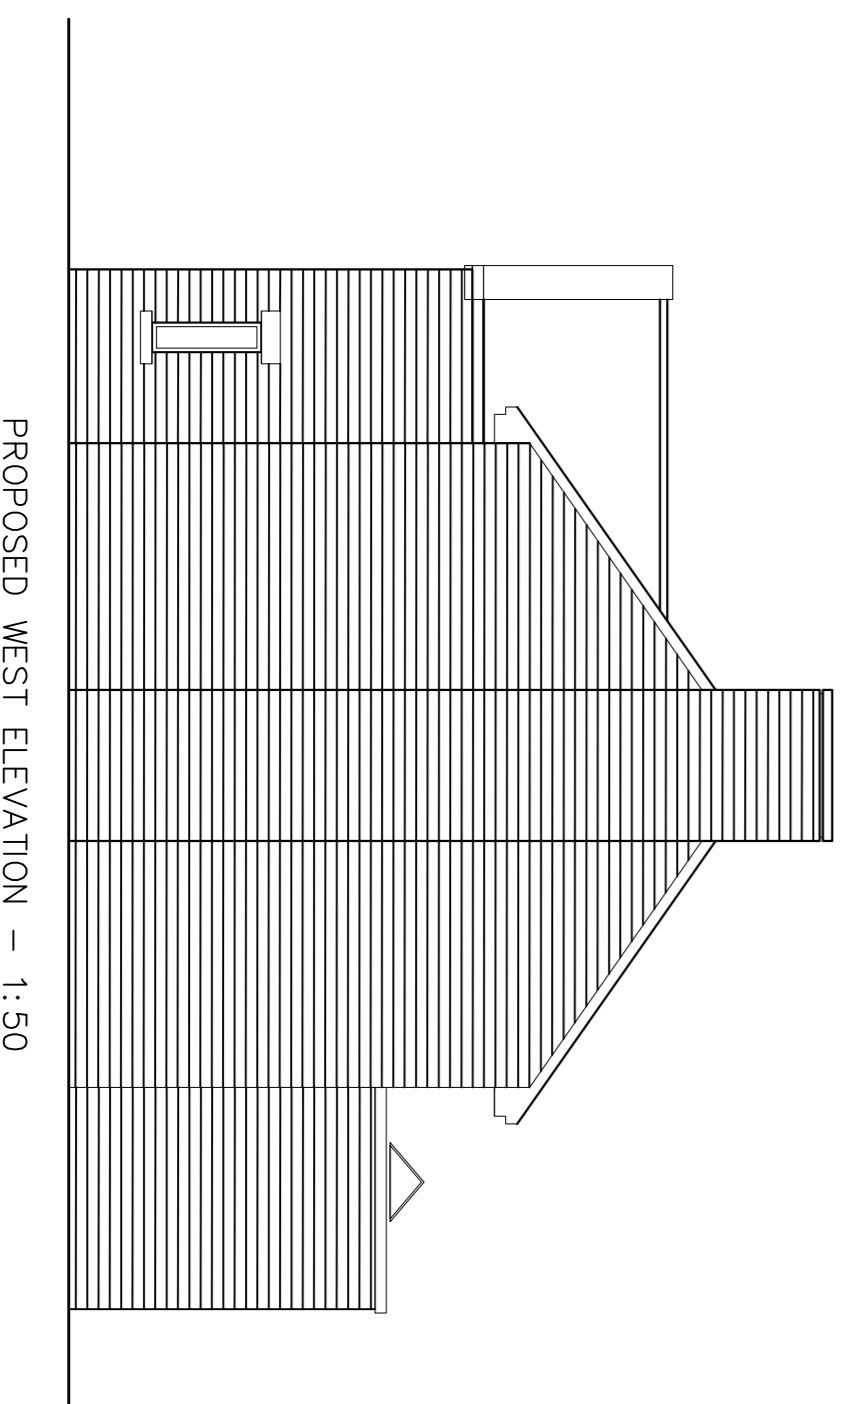

PROPOSED WEST ELEVATION - 1:50

PROPOSED SOUTH ELEVATION - 1:50

REV	DATE	BY	SCALE	DESCRIPTION
1	Apr 20	AM	1:50	Issue for planning

PRODUCED BY	RESIDENTIAL DEVELOPMENT
PROJECT NAME	CHATHURN OLD ROAD
CLIENT	NON MATERIAL AMENDMENT
DATE	APR 20
SCALE	1:50
DRAWING NUMBER	0002
CORPORATION	CON/PL/11/MA
REV	-