



Ground Floor Layout



North East Elevation (Rear Side Elevation) 1:100



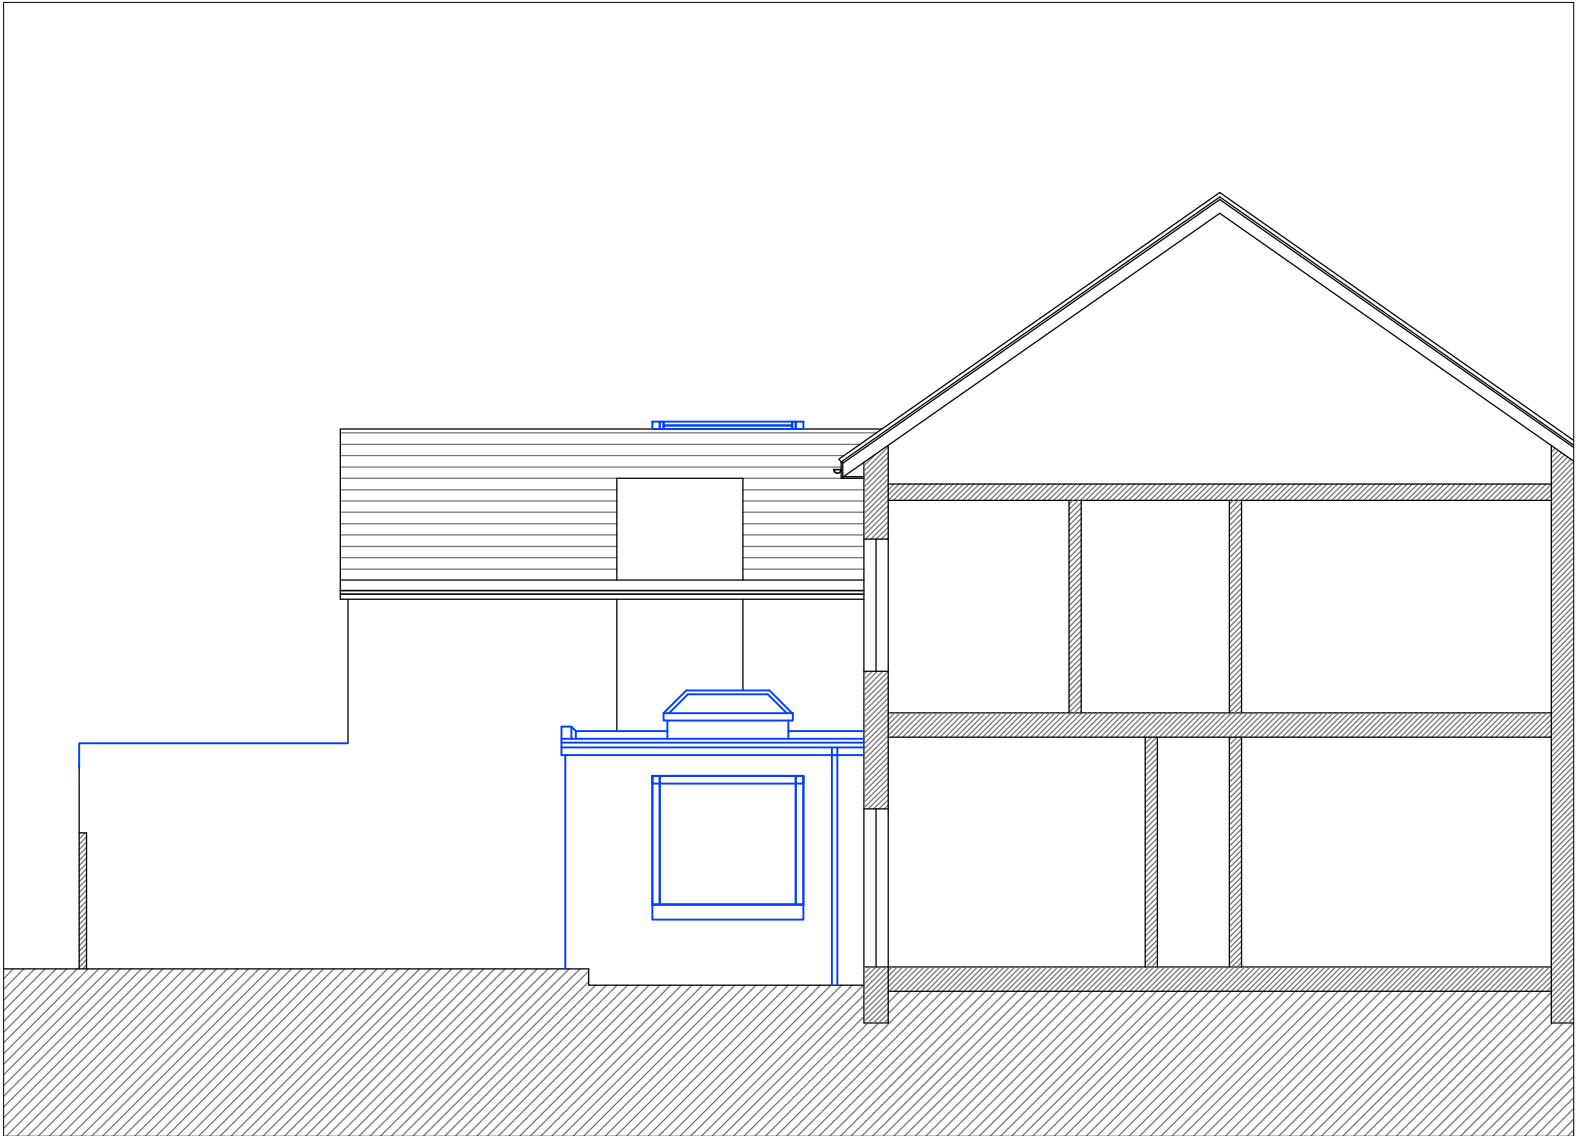


North Elevation (Rear Elevations) 1:100

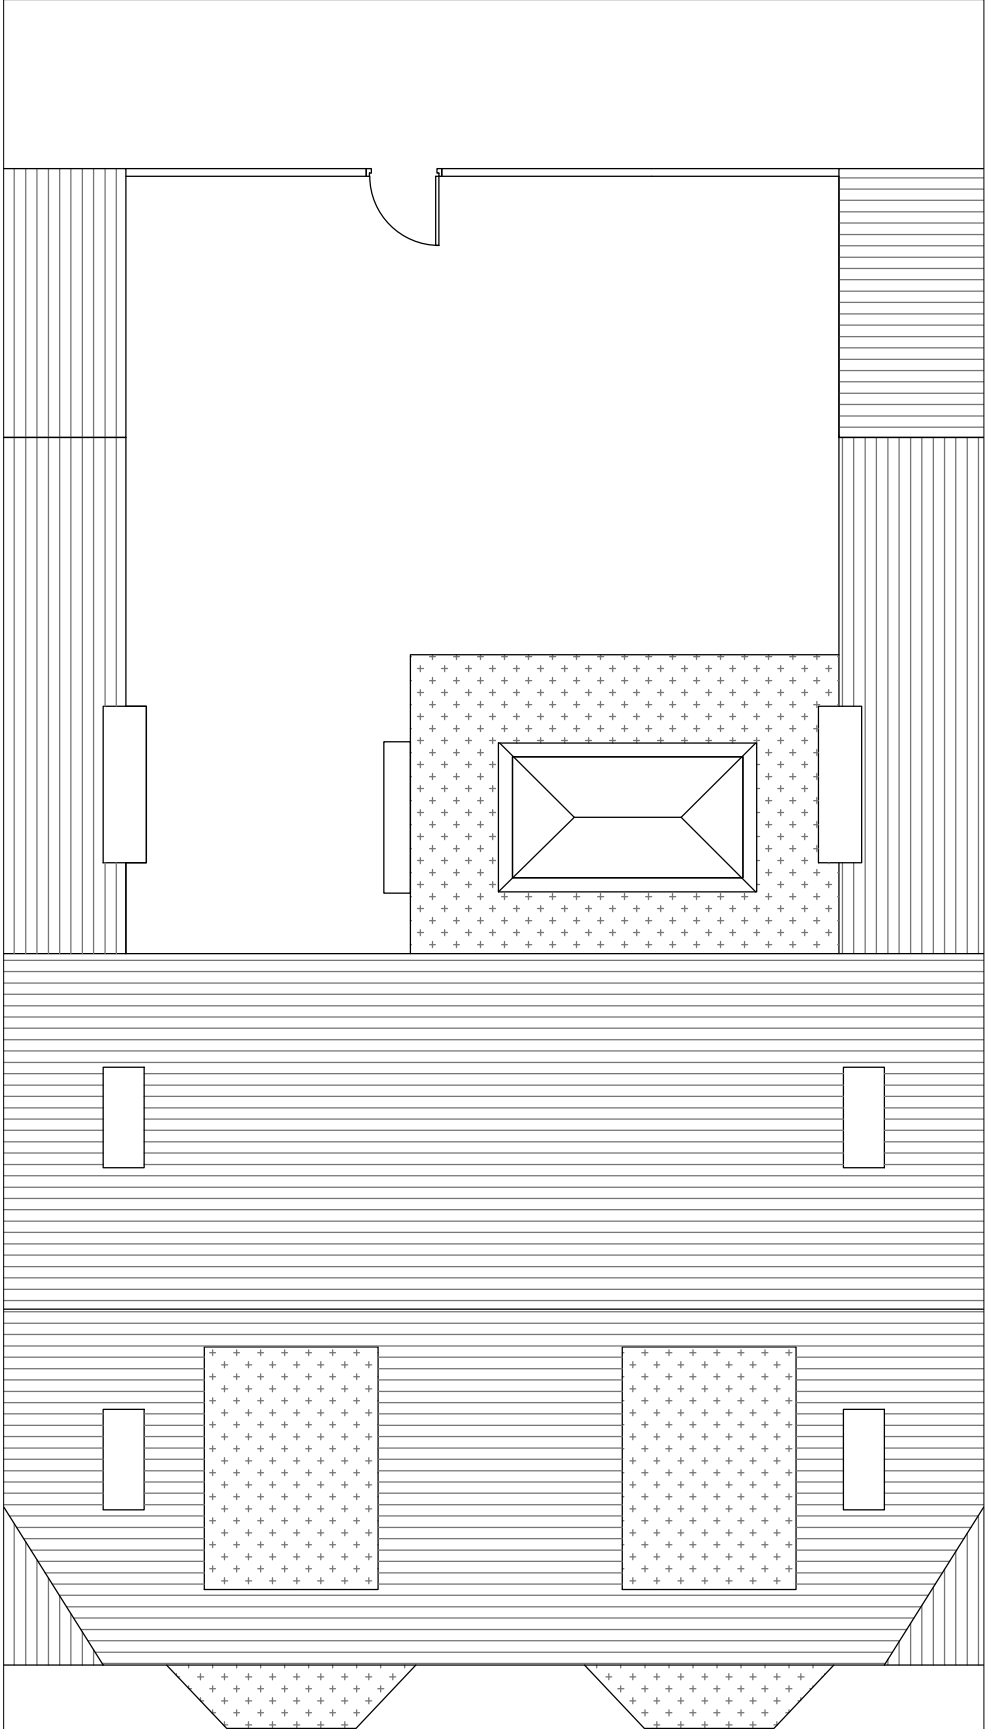


Roof Plan (1:100)

Written dimensions on these drawings shall take precedence over scaled dimensions. Contractors shall verify and be responsible for all dimensions and conditions on the project and Airedale Architects must be notified of any variations from the dimensions and conditions shown by these drawings prior to commencement of any work. All contractors are deemed to have made themselves aware of site conditions prior to entering into any contract.

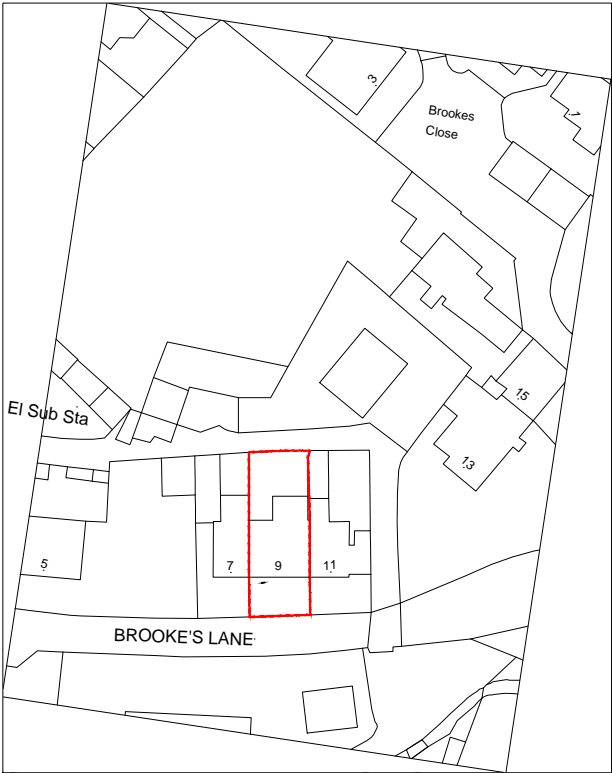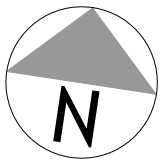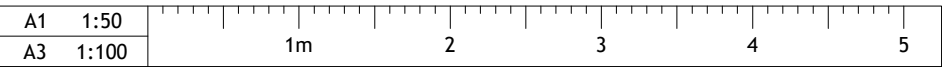

Site Location 1:1250

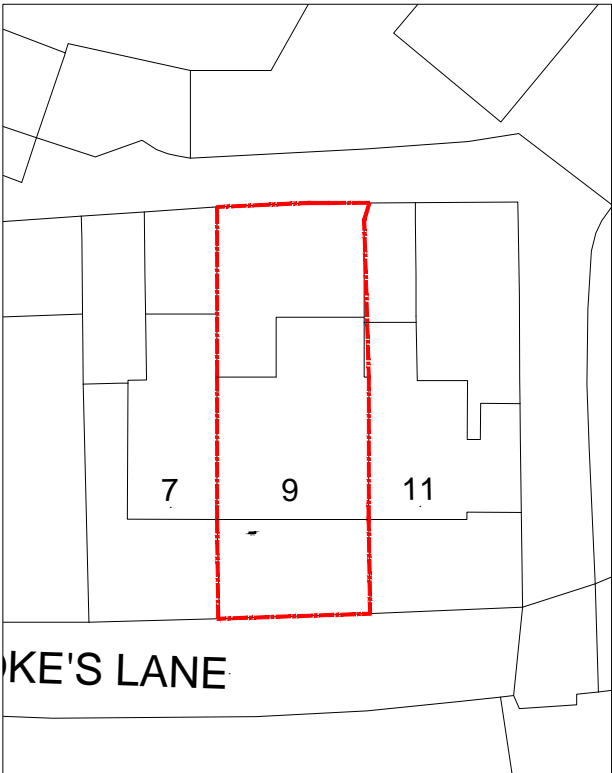

Block Plan 1:500

External Finishes	
Roof	
Main house: Slate	
Extension: Single ply membrane / GRP	
Wall	
Main house: Brick (painted white lower half)	
Extension: Render in off-white	
Window & Doors	
Frameless glazing to side window	
Metal frame Bi-fold doors in grey finish	
Rainwater gutter and downpipes	
UPVC in black to match existing	

REV	DESCRIPTION	DATE	DRAWN
E	EXTERNAL MATERIALS FOR WINDOW & DOOR AMENDED	30.08.23	MA
D	GAS METER INDICATED	25.05.23	MA
C	TECHNICAL DESIGN STATUS	11.05.23	MA
B	DIMENSIONS ADDED	03.05.23	MA
A	DIMENSIONS ADDED TO ELEVATIONS	22.02.23	MA

airedalearchitects

5A Chapel Lane, Bingley, BD16 2NG
office@airedalearchitects.com 01274 551140
www.airedalearchitects.com

CLIENT	Miss Amin		
ADDRESS	9 Brooke's Lane Whalley, Clitheroe, BB7 9RG		
PROJECT	Rear Extension		
DRAWING	Proposed Layout and Elevations		
DRAWN	MA	DATE	Feb 2023
SCALE	1:50@A1		
DWG No.	2335/02E		
STATUS	TECHNICAL		