


IMPORTANT
c This drawing is copyright and remains the property of this practice
Do not scale this drawing
All dimensions to be checked on site
Positions of existing services to be confirmed prior to proceeding

REVISION STATUS
S Information issued for feasibility or scheme design.
T Information issued for tender purposes only.
C Information issued for Construction.
NB: Only those drawings containing a C revision to be used for construction.


NOTES
-------




Proposed North Elevation

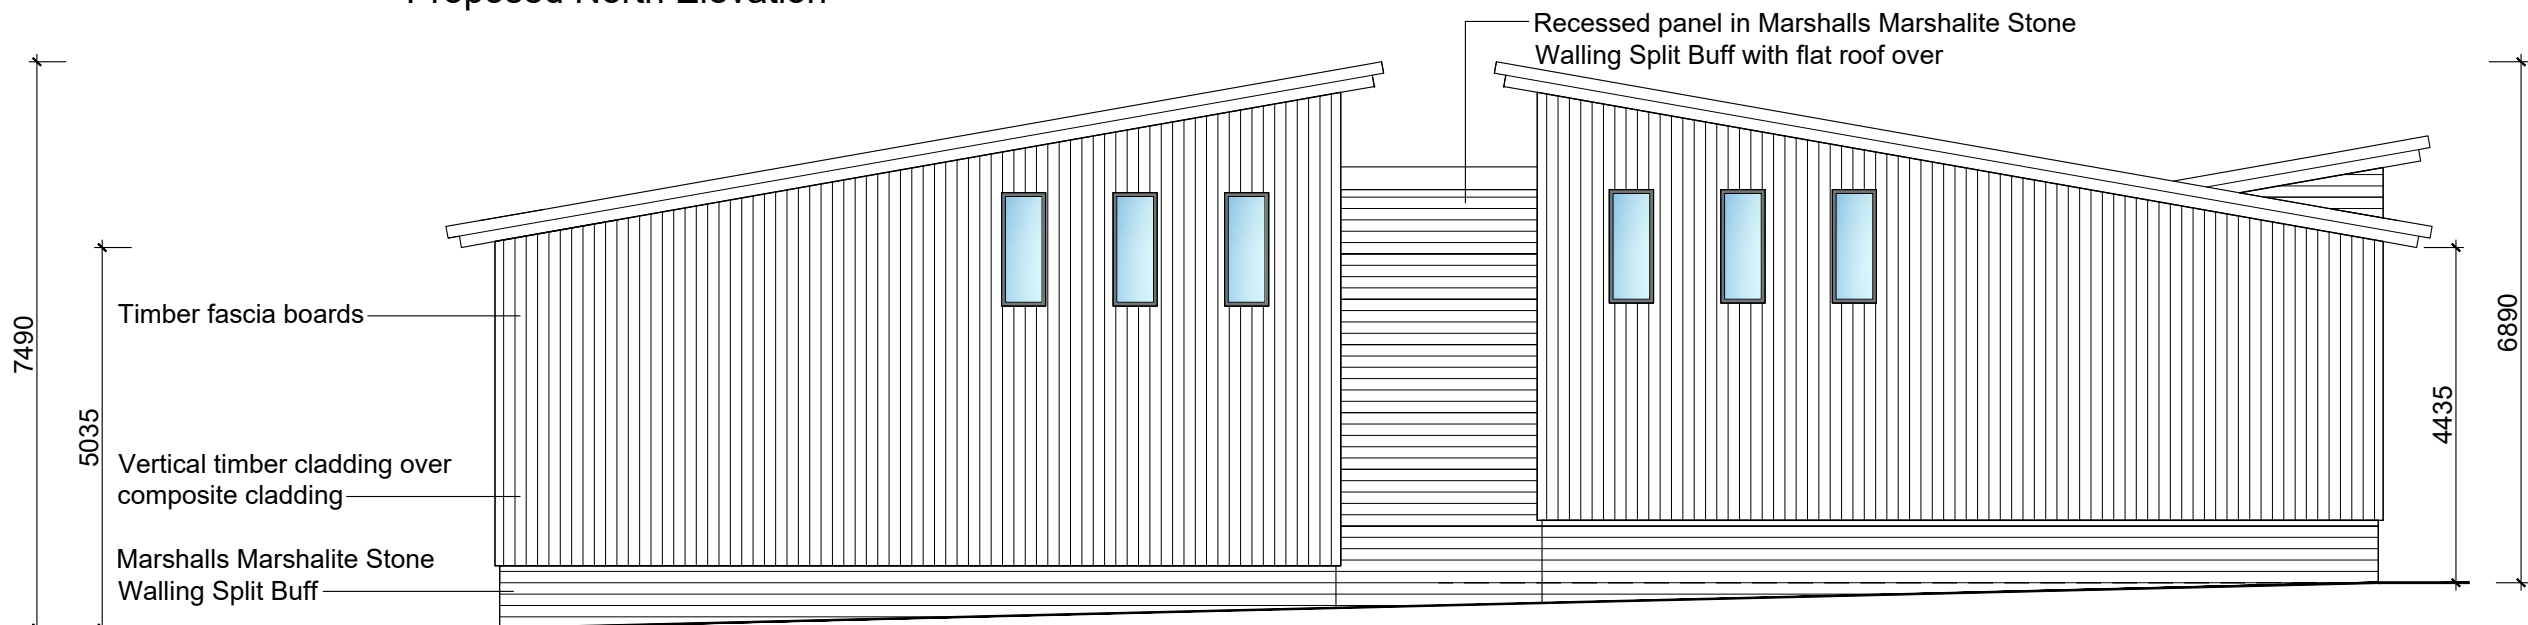


Proposed East Elevation

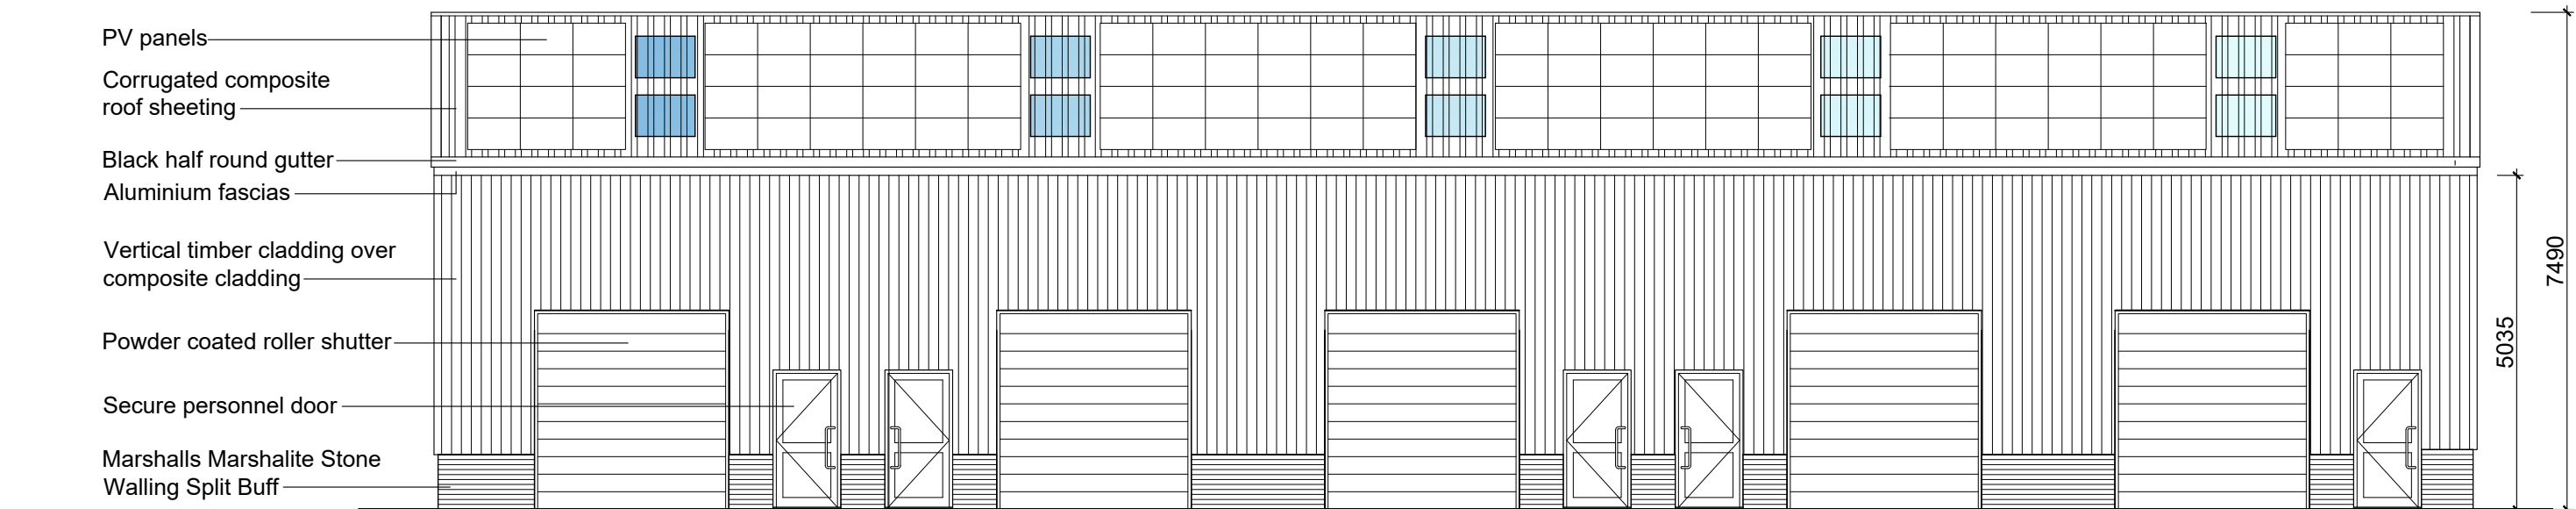

Proposed South Elevation

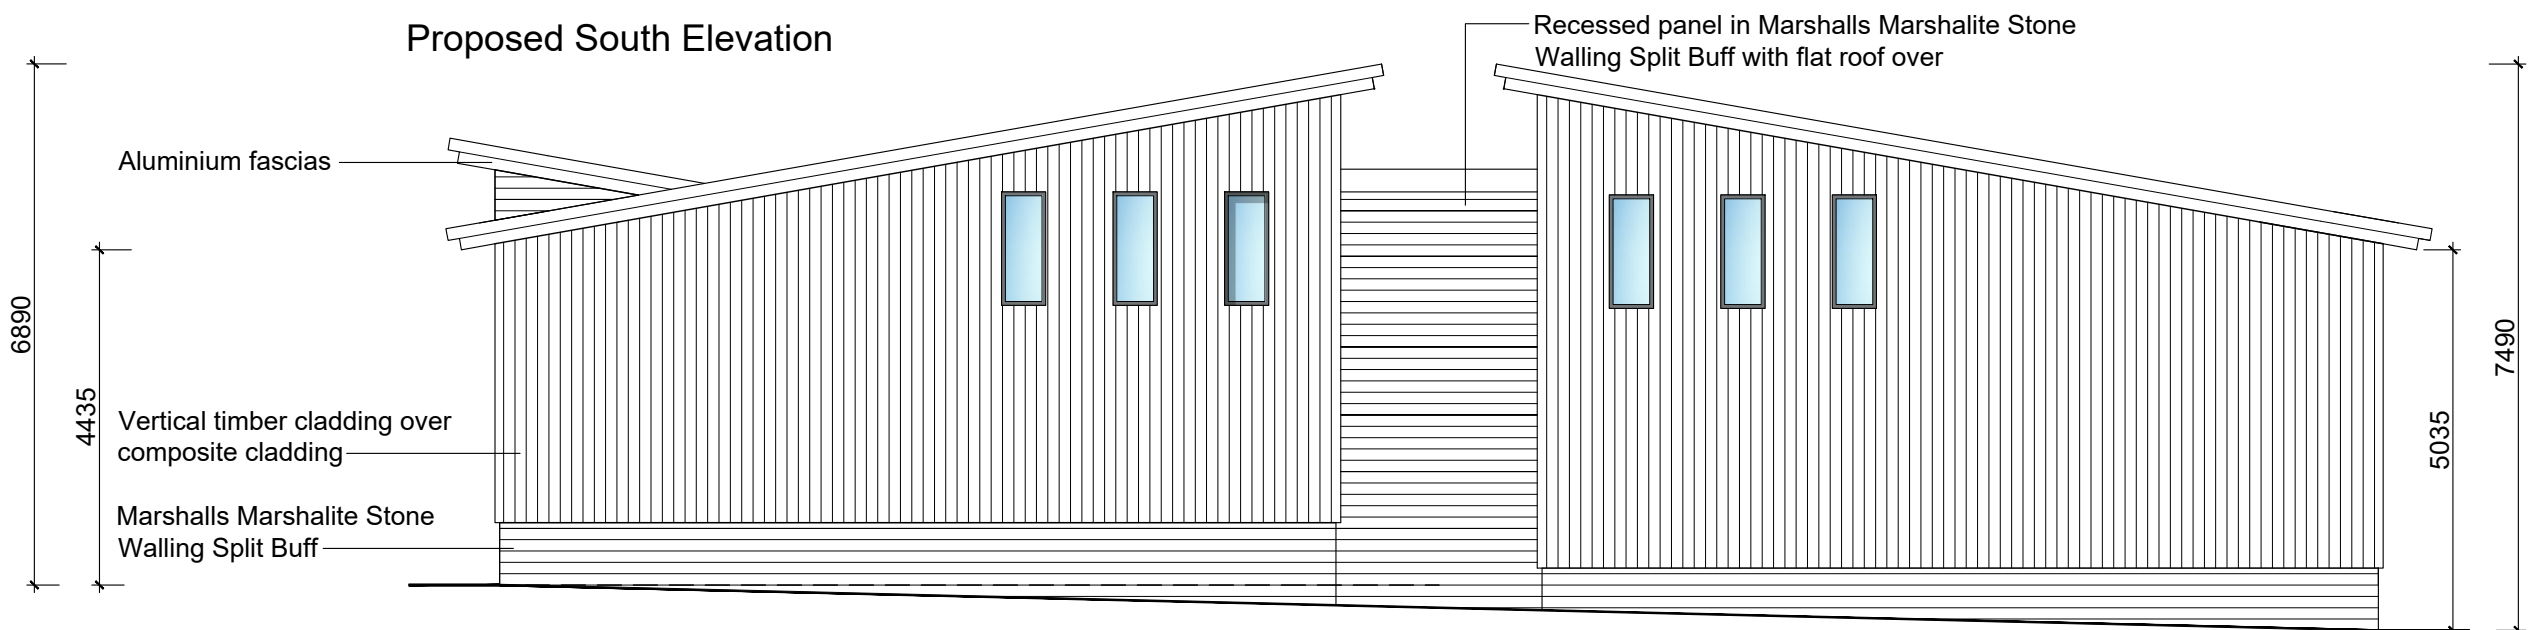

Proposed West Elevation

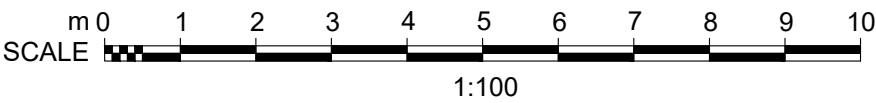

C4	27.02.25	Front elevation amended
C3	16.10.24	Brick changed to recon stone
C2	01.10.24	Elevation design amended
C1	11.03.24	Elevations updated

REVISION	DATE	DESCRIPTION
----------	------	-------------

CLIENT
Ribble Valley Property Ltd

PROJECT
Proposed Development of Land at Higher College Farm, Longridge, PR3 2YY

DRAWING TITLE
Proposed Elevations Block 2

SCALE	DATE	DRAWN	CHECKED
1:100@A2	Aug '23	PRH	

DRG NO.	REVISION
EAD_203_11	C4

Evolve Architectural Design Ltd  
2 St Matthews School House  
Stanhill Lane  
Oswaldtwistle  
Accrington  
Lancashire BB5 4PZ  
T 01254 469702  
M 07957 592102  
E paul@evolvead.co.uk  
www.evolvead.co.uk