




› IMPORTANT	› c This drawing is copyright and remains the property of this practice
	› Do not scale this drawing
	› All dimensions to be checked on site
	› Positions of existing services to be confirmed prior to proceeding
› REVISION STATUS	S Information issued for feasibility or scheme design.
	T Information issued for tender purposes only.
	C Information issued for Construction.
	NB: Only those drawings containing a C revision to be used for construction.
› NOTES	

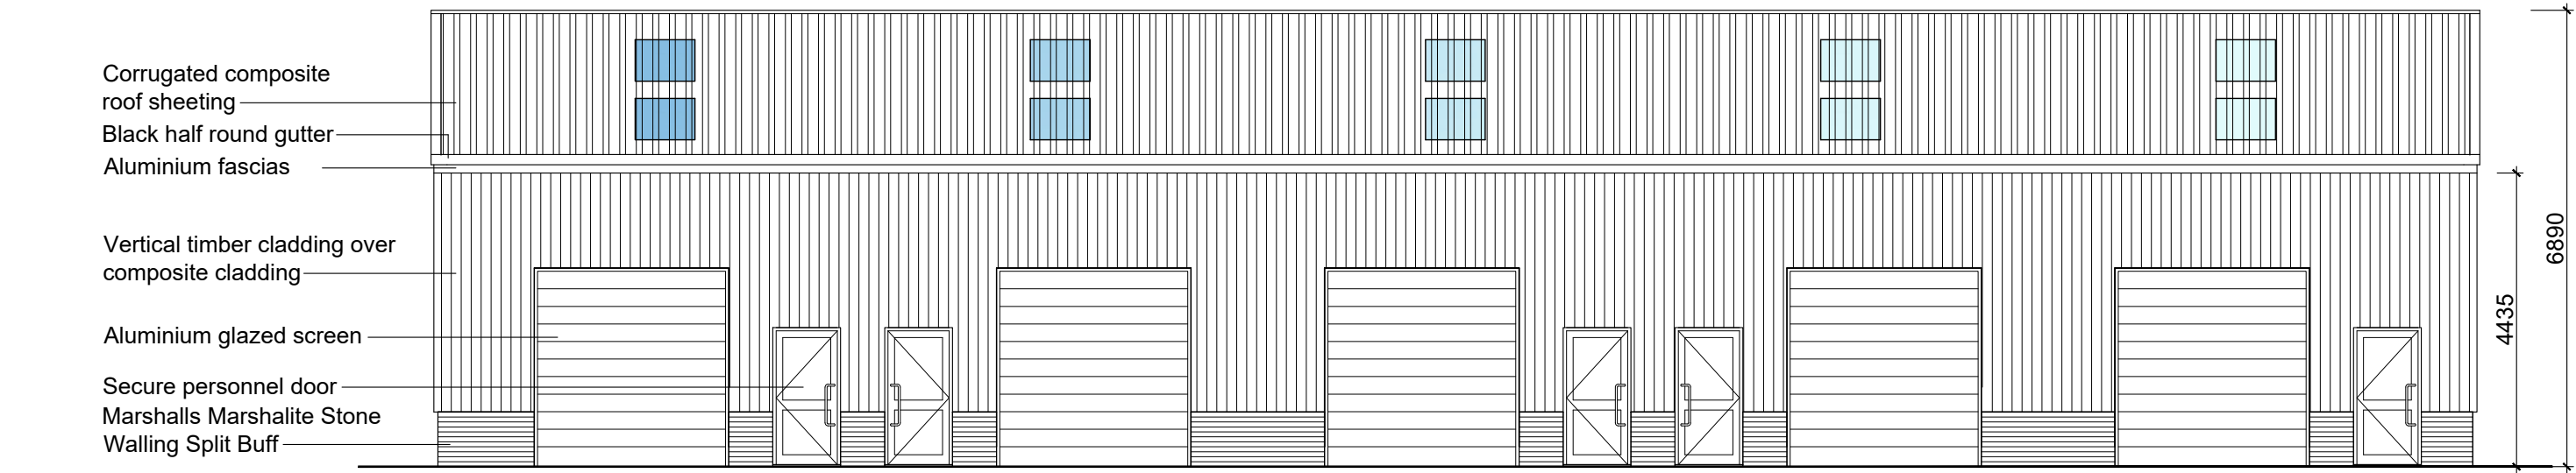


Proposed North Elevation

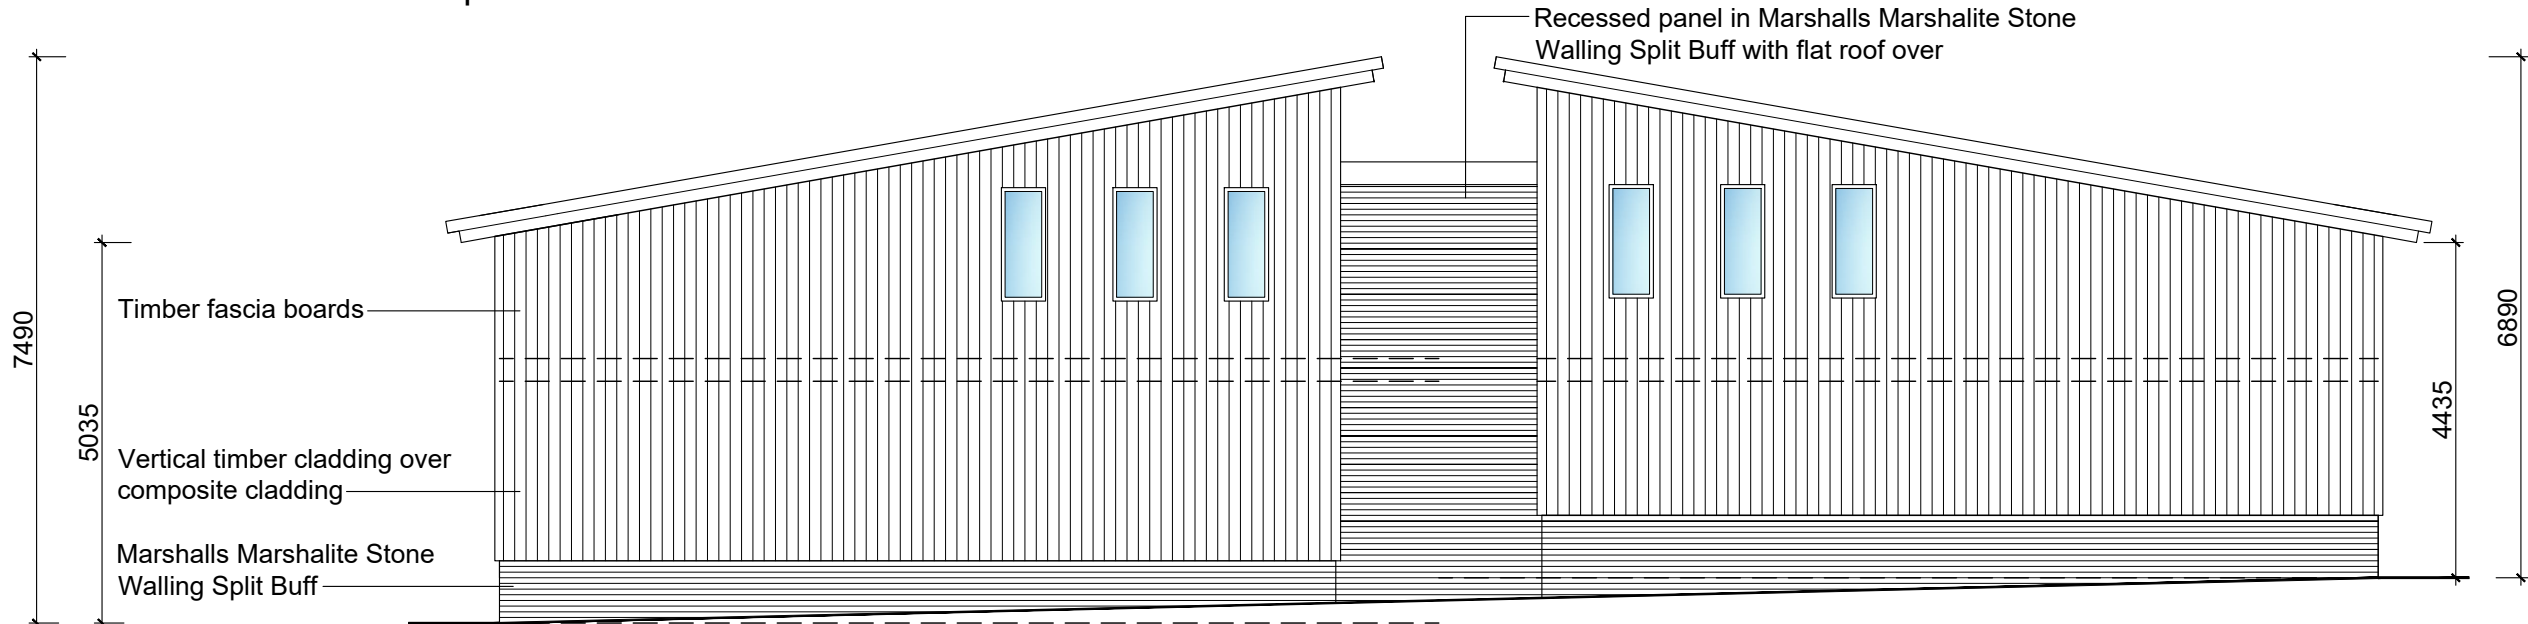


Proposed East Elevation

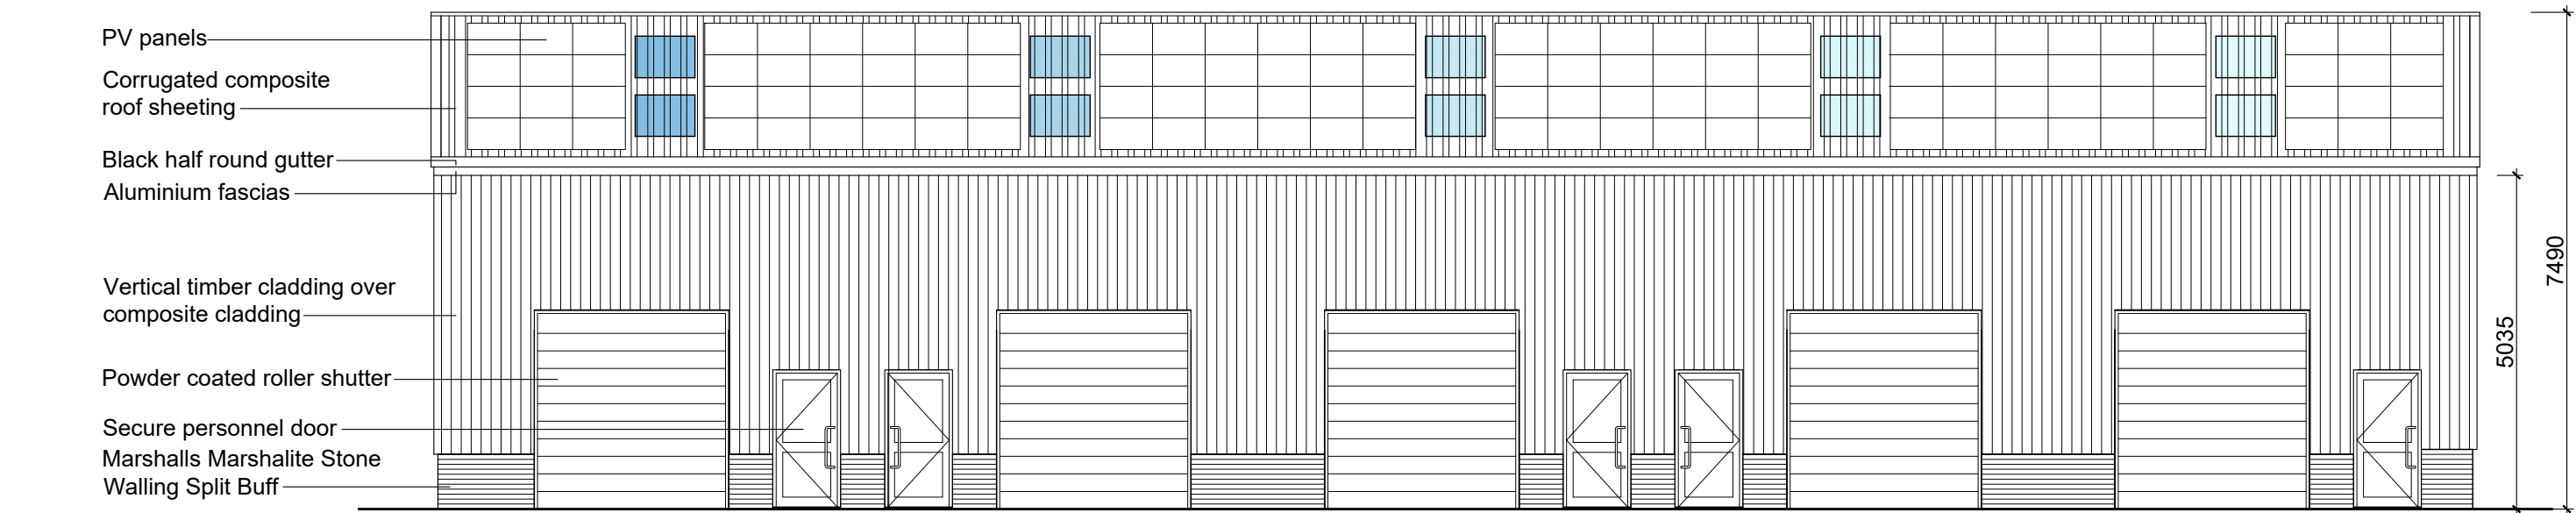

Proposed South Elevation

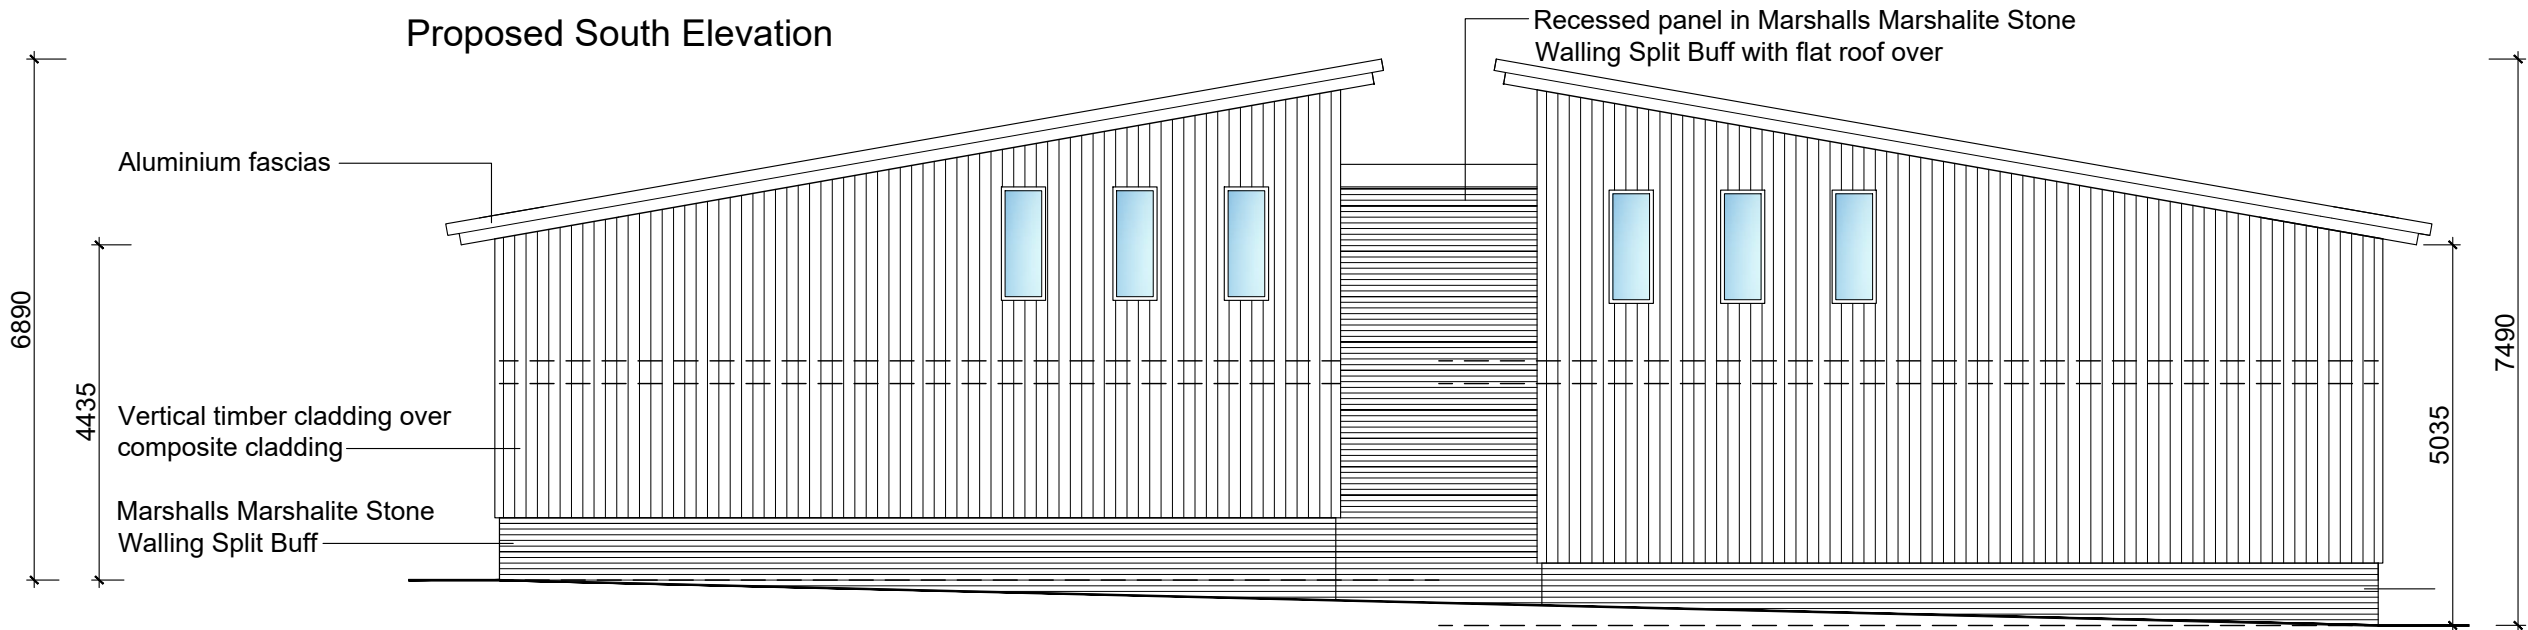

Proposed West Elevation

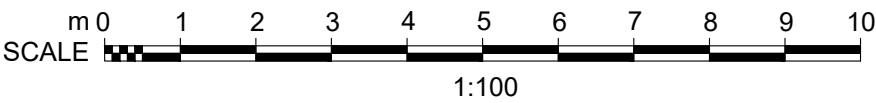

C3	16.10.24	Brick changed to recon stone
C2	01.10.24	Elevation design amended
C1	11.03.24	Elevations updated
› REVISION	› DATE	› DESCRIPTION

› CLIENT
Ribble Valley Property Ltd

› PROJECT
Proposed Development of Land at Higher College Farm, Longridge, PR3 2YY

› DRAWING TITLE
Proposed Elevations Blocks 3 & 4

› SCALE	› DATE	› DRAWN	› CHECKED
1:100@A2	Aug '23	PRH	

› DRG NO.	› REVISION
EAD_203_12	C3

› Evolve Architectural Design Ltd
2 St Matthews School House
Stanhill Lane
Oswaldtwistle
Accrington
Lancashire BB5 4PZ
T 01254 469702
M 07957 592102
E paul@evolvead.co.uk
www.evolvead.co.uk