
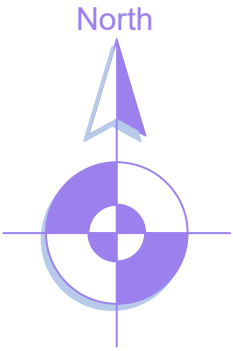
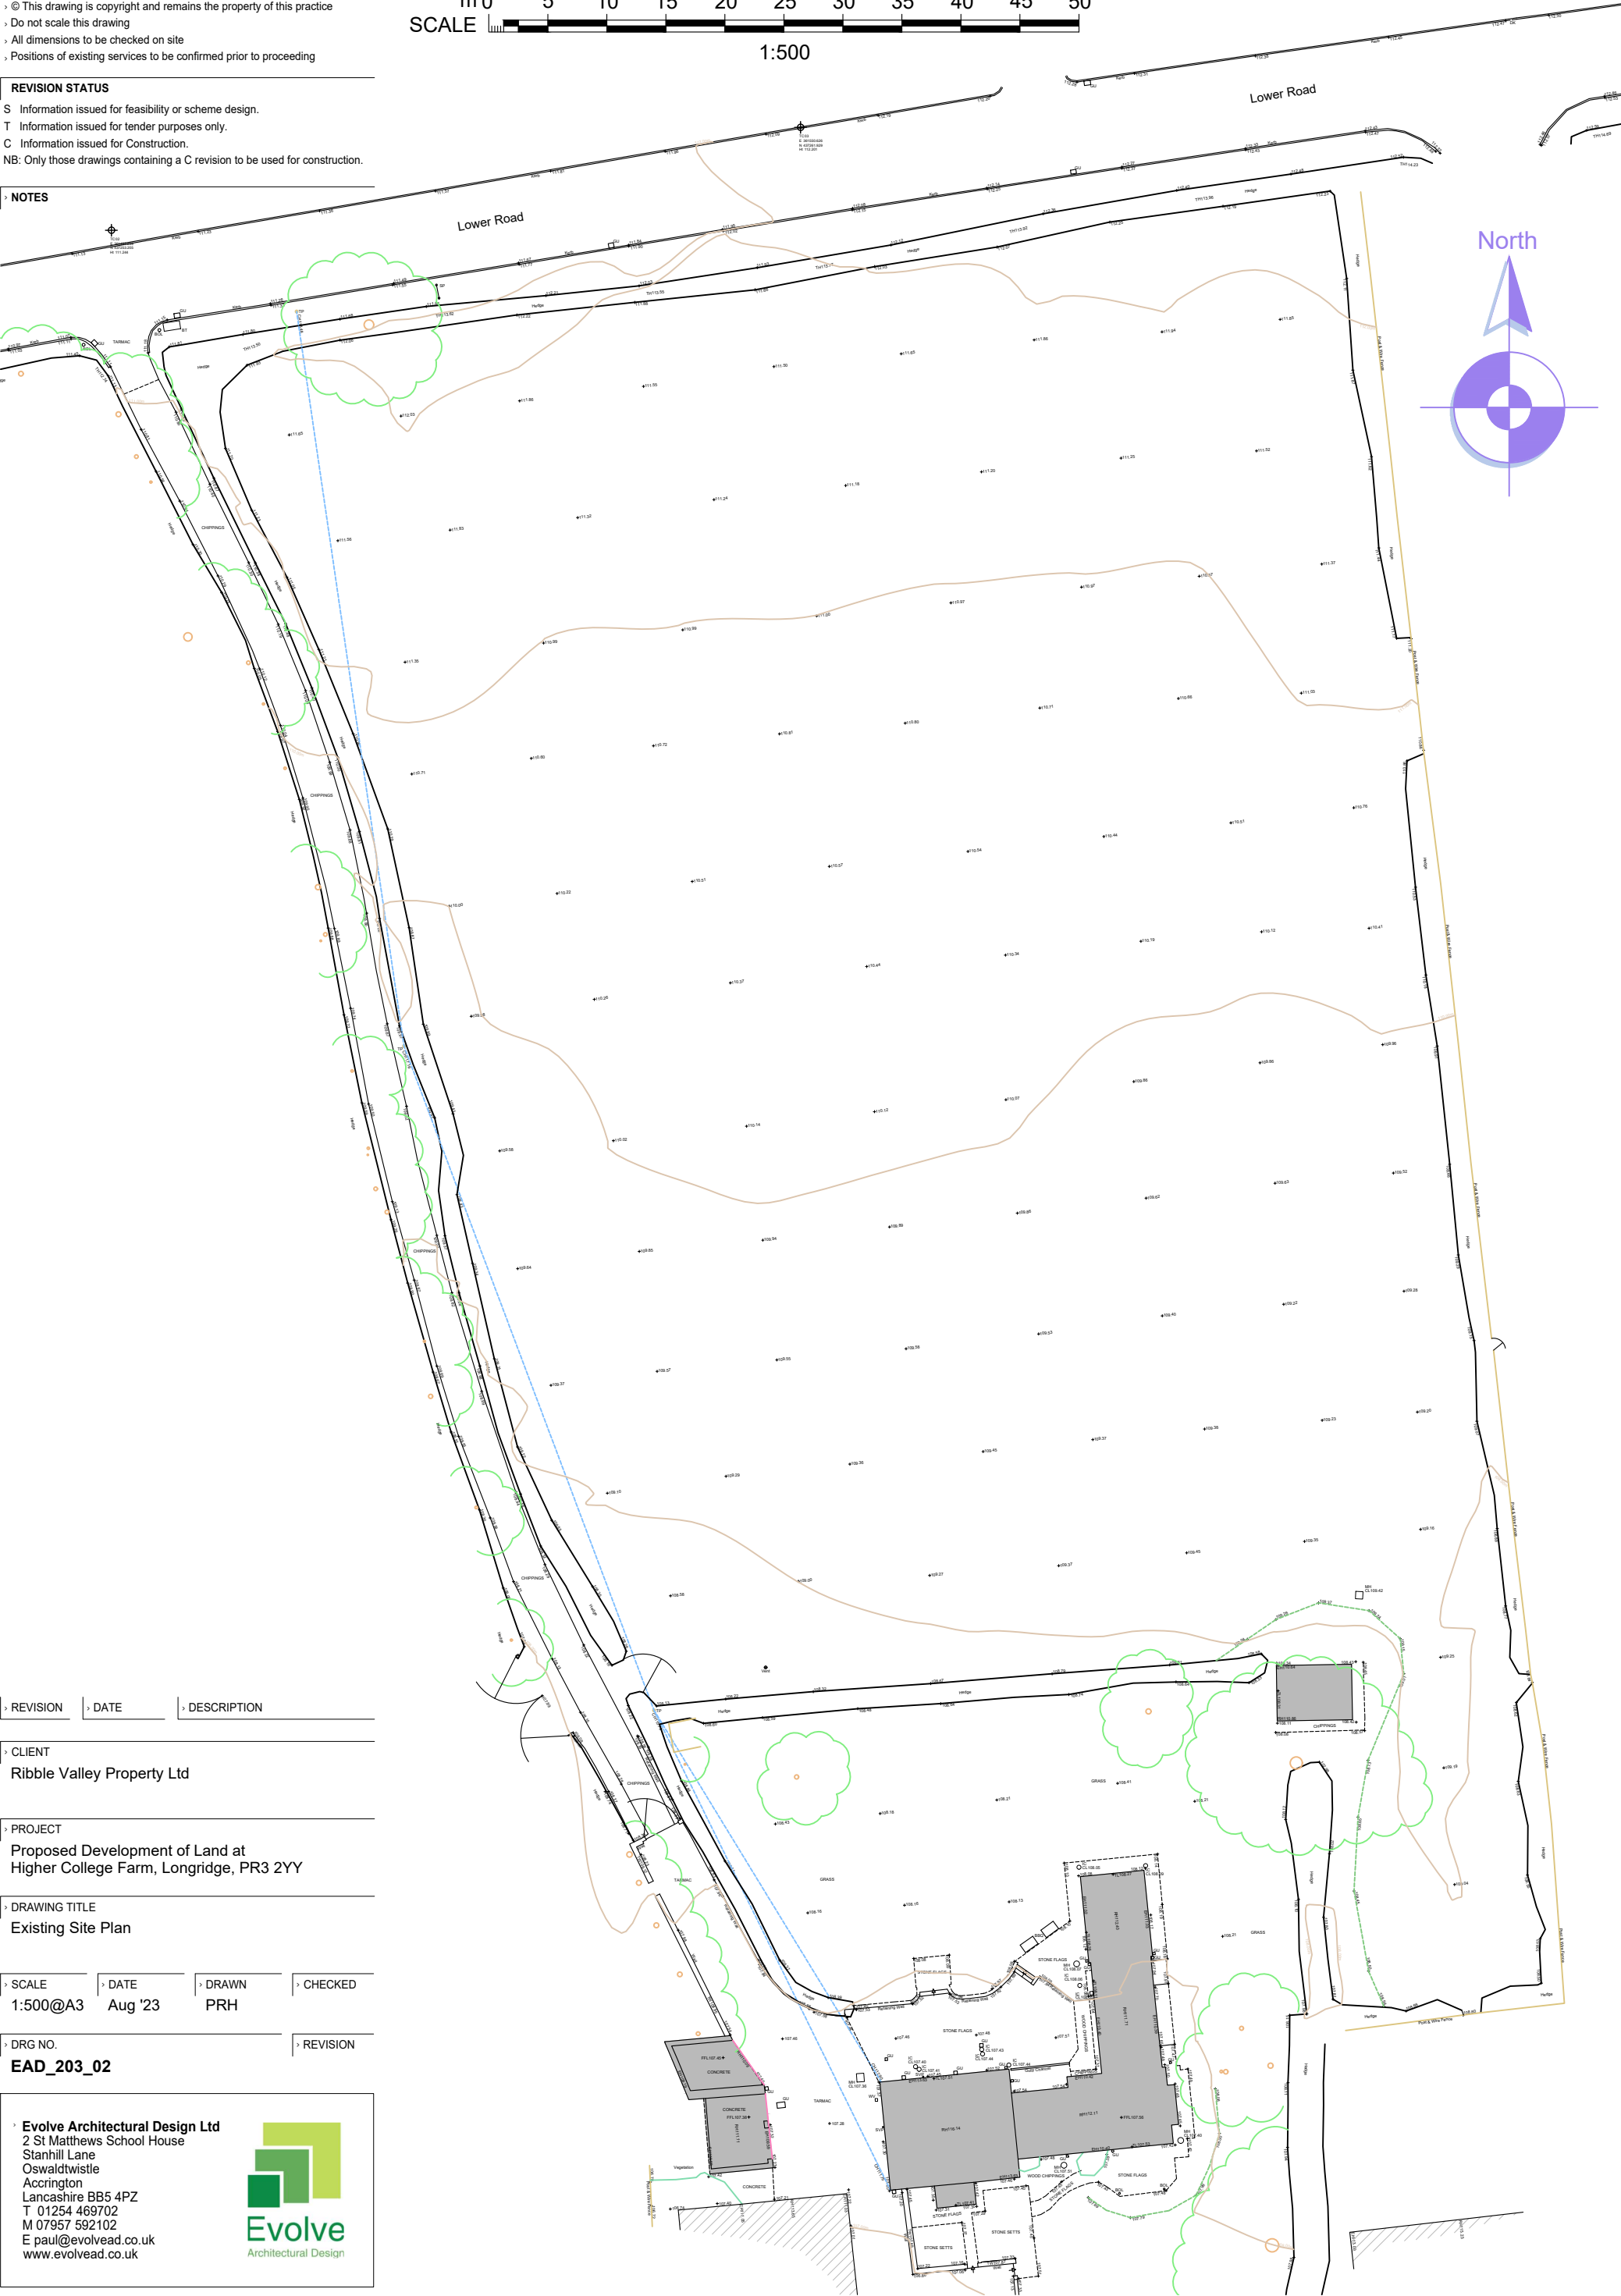


> **IMPORTANT**  
 > © This drawing is copyright and remains the property of this practice  
 > Do not scale this drawing  
 > All dimensions to be checked on site  
 > Positions of existing services to be confirmed prior to proceeding

> **REVISION STATUS**  
 S Information issued for feasibility or scheme design.  
 T Information issued for tender purposes only.  
 C Information issued for Construction.  
 NB: Only those drawings containing a C revision to be used for construction.

> **NOTES**

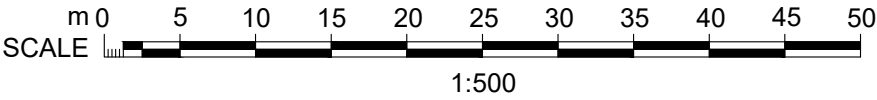

> REVISION	> DATE	> DESCRIPTION
------------	--------	---------------

> **CLIENT**  
 Ribble Valley Property Ltd

> **PROJECT**  
 Proposed Development of Land at  
 Higher College Farm, Longridge, PR3 2YY

> **DRAWING TITLE**  
 Existing Site Plan

> SCALE	> DATE	> DRAWN	> CHECKED
1:500@A3	Aug '23	PRH	

> DRG NO.	> REVISION
EAD_203_02	

> **Evolve Architectural Design Ltd**  
 2 St Matthews School House  
 Stanhill Lane  
 Oswaldtwistle  
 Accrington  
 Lancashire BB5 4PZ  
 T 01254 469702  
 M 07957 592102  
 E paul@evolvead.co.uk  
 www.evolvead.co.uk

