




Plan

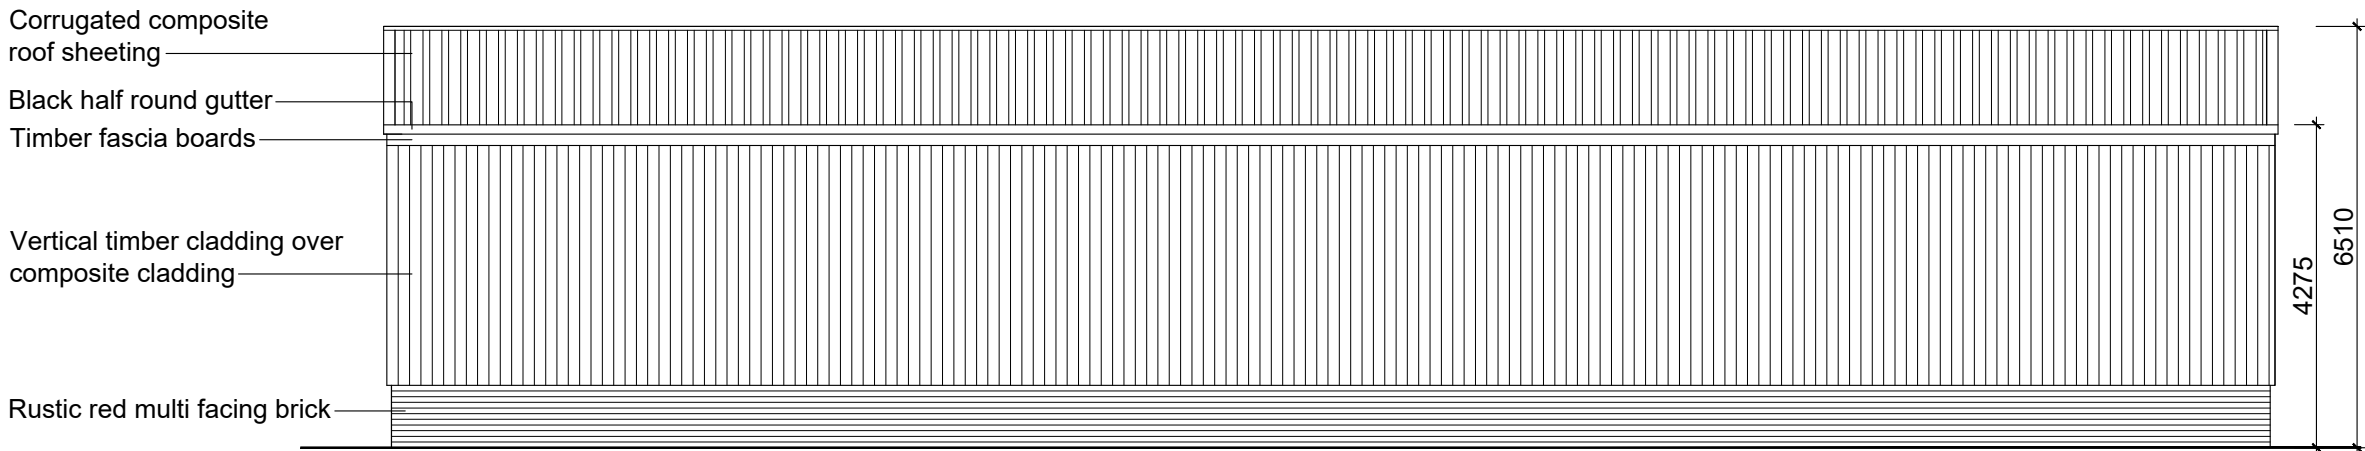


Side Elevation (West)

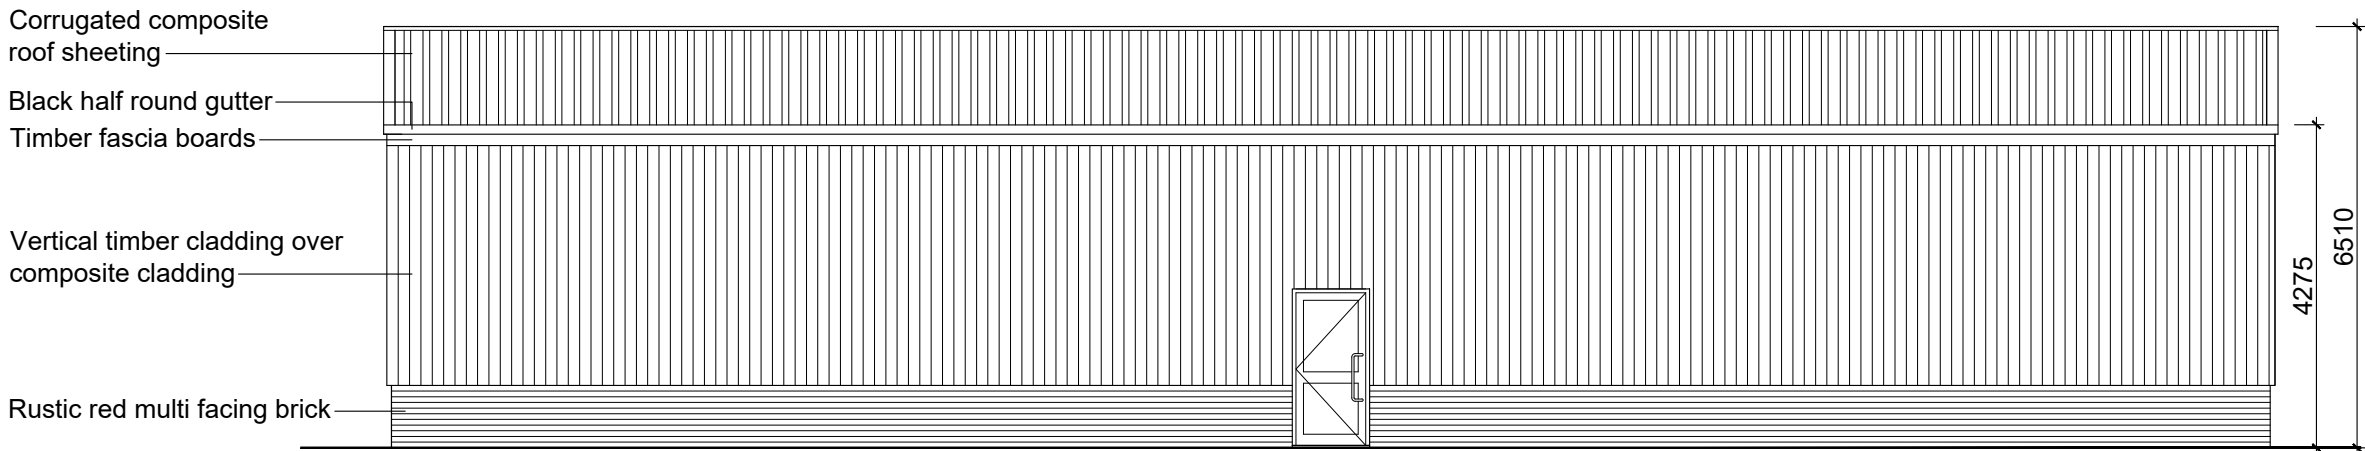

Side Elevation (East)

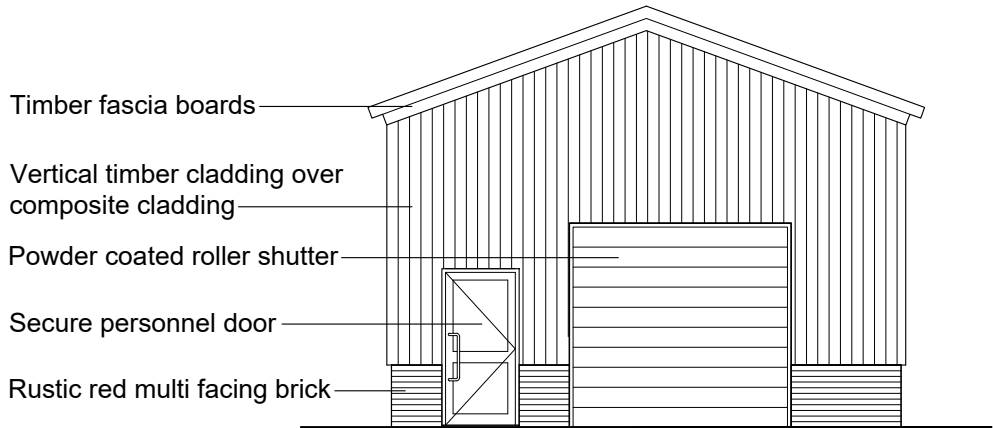

Front Elevation (North)

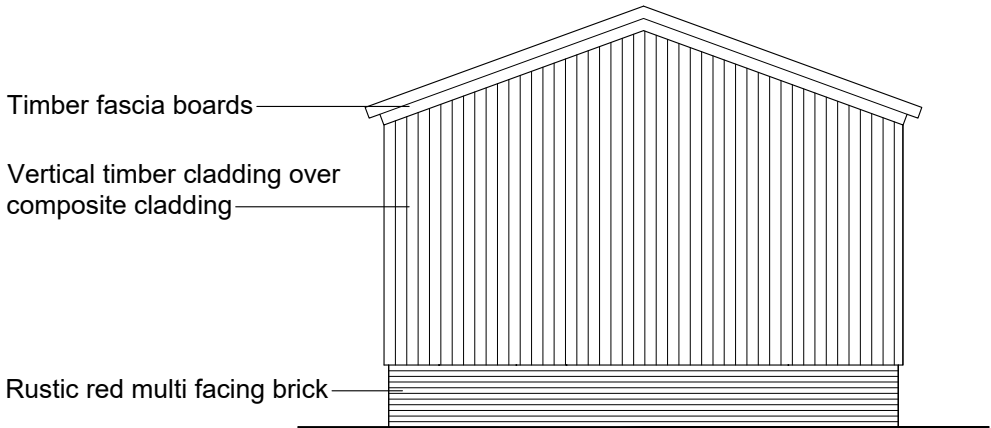

Rear Elevation (South)



› IMPORTANT
› c This drawing is copyright and remains the property of this practice
› Do not scale this drawing
› All dimensions to be checked on site
› Positions of existing services to be confirmed prior to proceeding

› REVISION STATUS
S Information issued for feasibility or scheme design.
T Information issued for tender purposes only.
C Information issued for Construction.
NB: Only those drawings containing a C revision to be used for construction.

› NOTES
---------

› REVISION	› DATE	› DESCRIPTION
------------	--------	---------------

› CLIENT
Ribble Valley Property Ltd

› PROJECT
Proposed Development of Land at Higher College Farm, Longridge, PR3 2YY

› DRAWING TITLE
Typical Building Plan and Elevation

› SCALE	› DATE	› DRAWN	› CHECKED
1:100@A2	Aug '23	PRH	

› DRG NO.	› REVISION
EAD_203_06	

› **Evolve Architectural Design Ltd**  
2 St Matthews School House  
Stanhill Lane  
Oswaldtwistle  
Accrington  
Lancashire BB5 4PZ  
T 01254 469702  
M 07957 592102  
E paul@evolvead.co.uk  
www.evolvead.co.uk

