

CENTRE COORDINATES: 382310 , 445038



1 Block Plan Existing  
1 : 500



VISUAL SCALE 1:100 @ A1

CENTRE COORDINATES: 382310 , 445038



2 Block Plan Proposed  
1 : 500

These are Planning drawings and should not be used for construction. All dimensions are illustrative and estimates - no calculations have been completed or specification for building regulations.

Date	Revision

Client Clair Wilkinson

Job No Wilkinson-Key Hills

Site Key Hills Martin Top Lane,  
Martin Top Ln,  
Clitheroe BB7 4EG

Project Detached Garage

Status Planning A Rev 1

**plans and planning**

Petworth Lodge  
1a Hillbrook Rd  
Bramhall  
Stockport SK7 2BT


Email - pkirk@gmail.com Tel - 07770 820611  
www.plansandplanning.co.uk

Sheet List	
Sheet Number	Sheet Name
P100	Location
P101	Elevations
P102	Plans

Drawing No; P100 - 26/09/23

Drawing; Location

Print to Scale on A1 26/09/2023 08:43:52

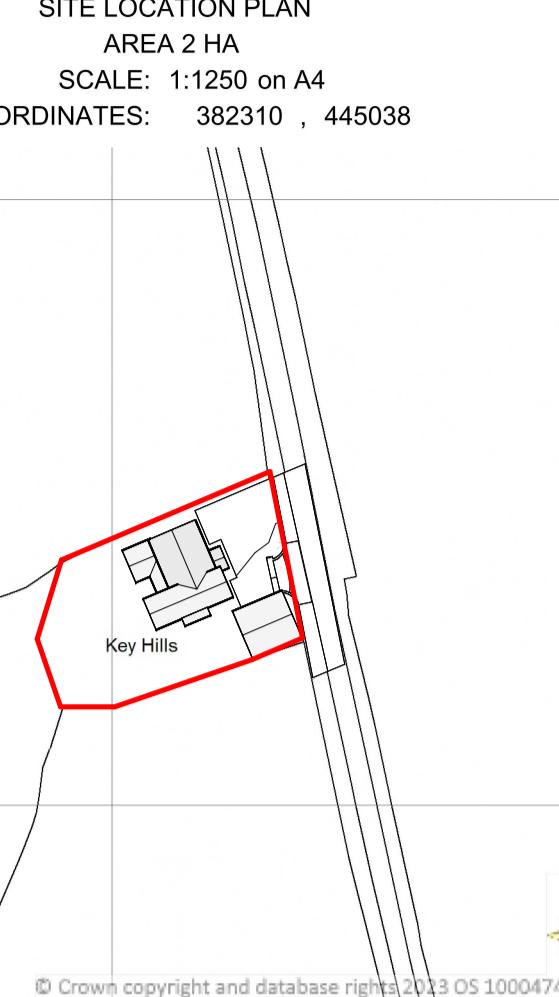

Supplied by Streetwise Maps Ltd  
www.streetwise.net  
Licence No: 100047474  
17:27:08 19/05/2023

3 Location  
1 : 1250

Sheet Number Revision Number Revision Date Revision Description



1 East Existing  
1:100




5 East elevation Proposed  
1:100




2 South Existing  
1:100




6 South Proposed  
1:100

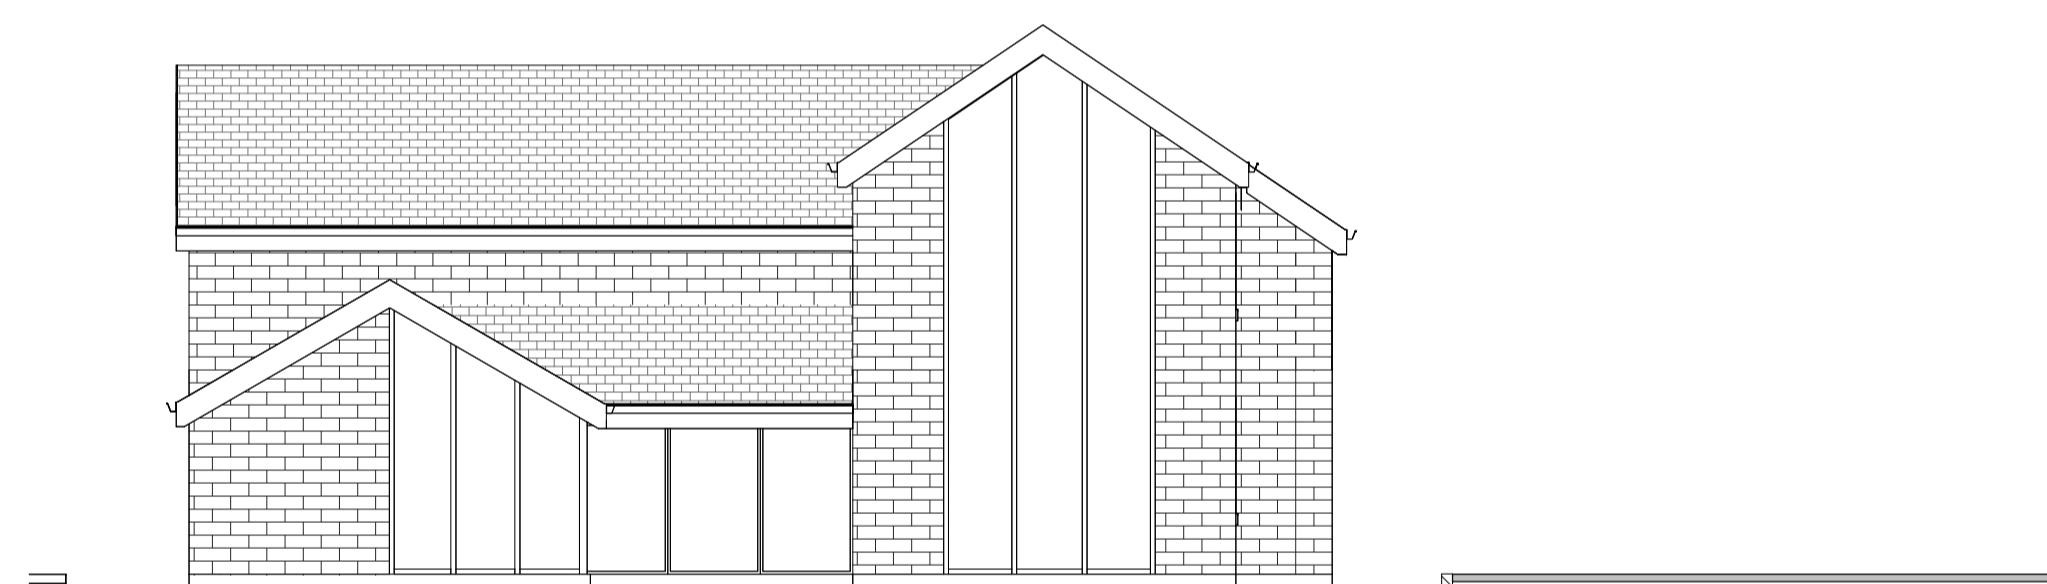


3 West Existing  
1:100

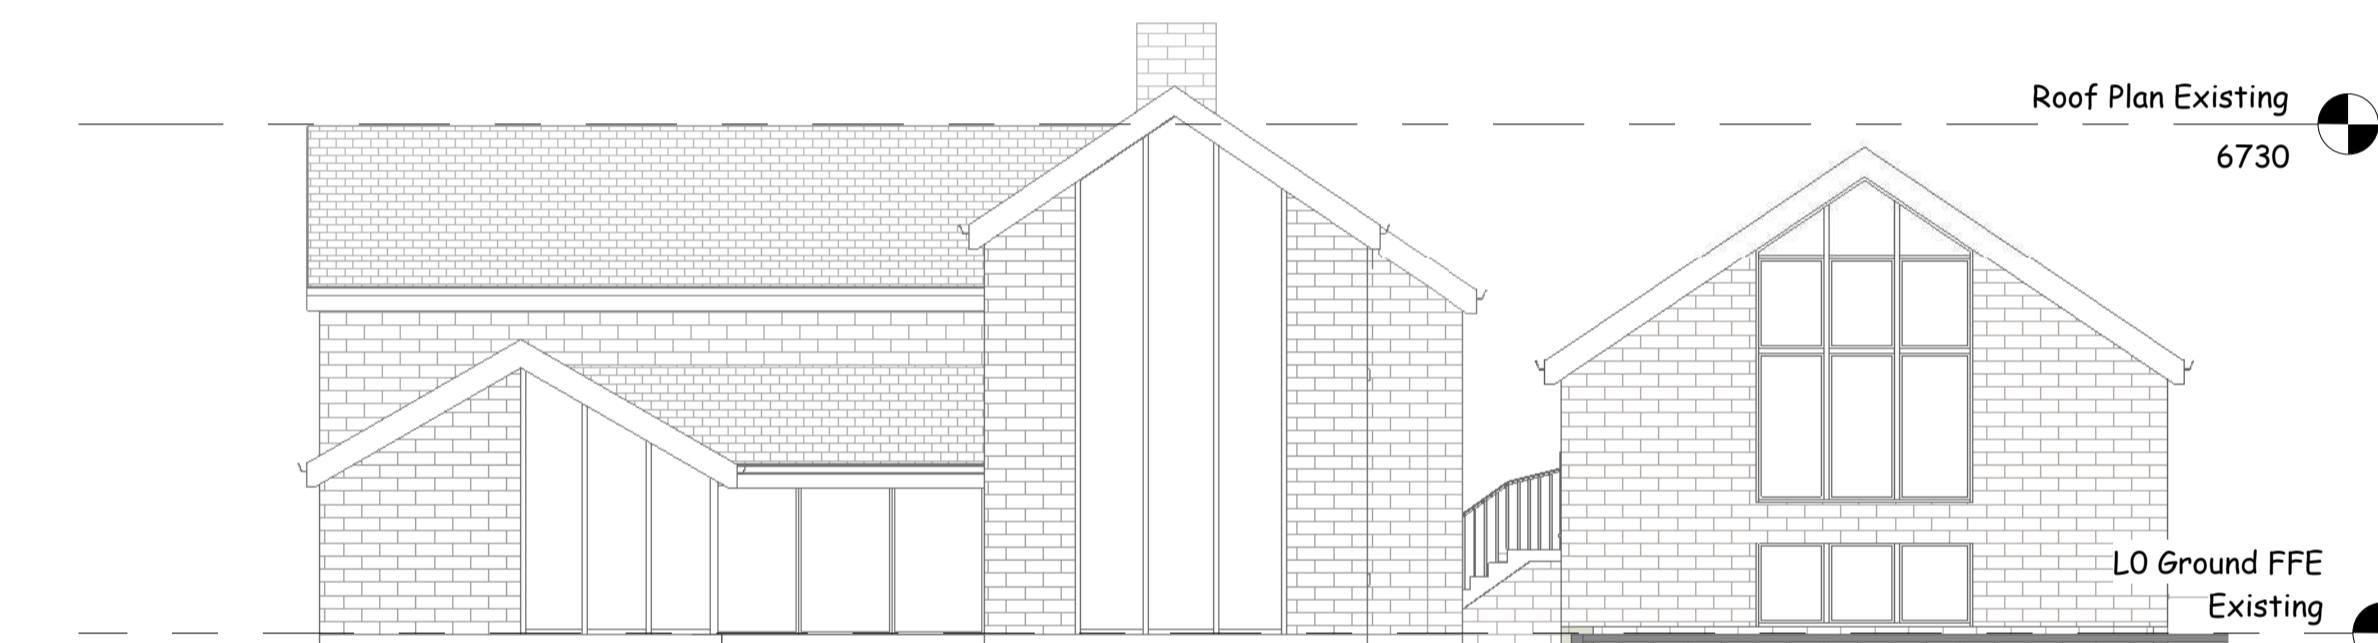

7 West Proposed  
1:100

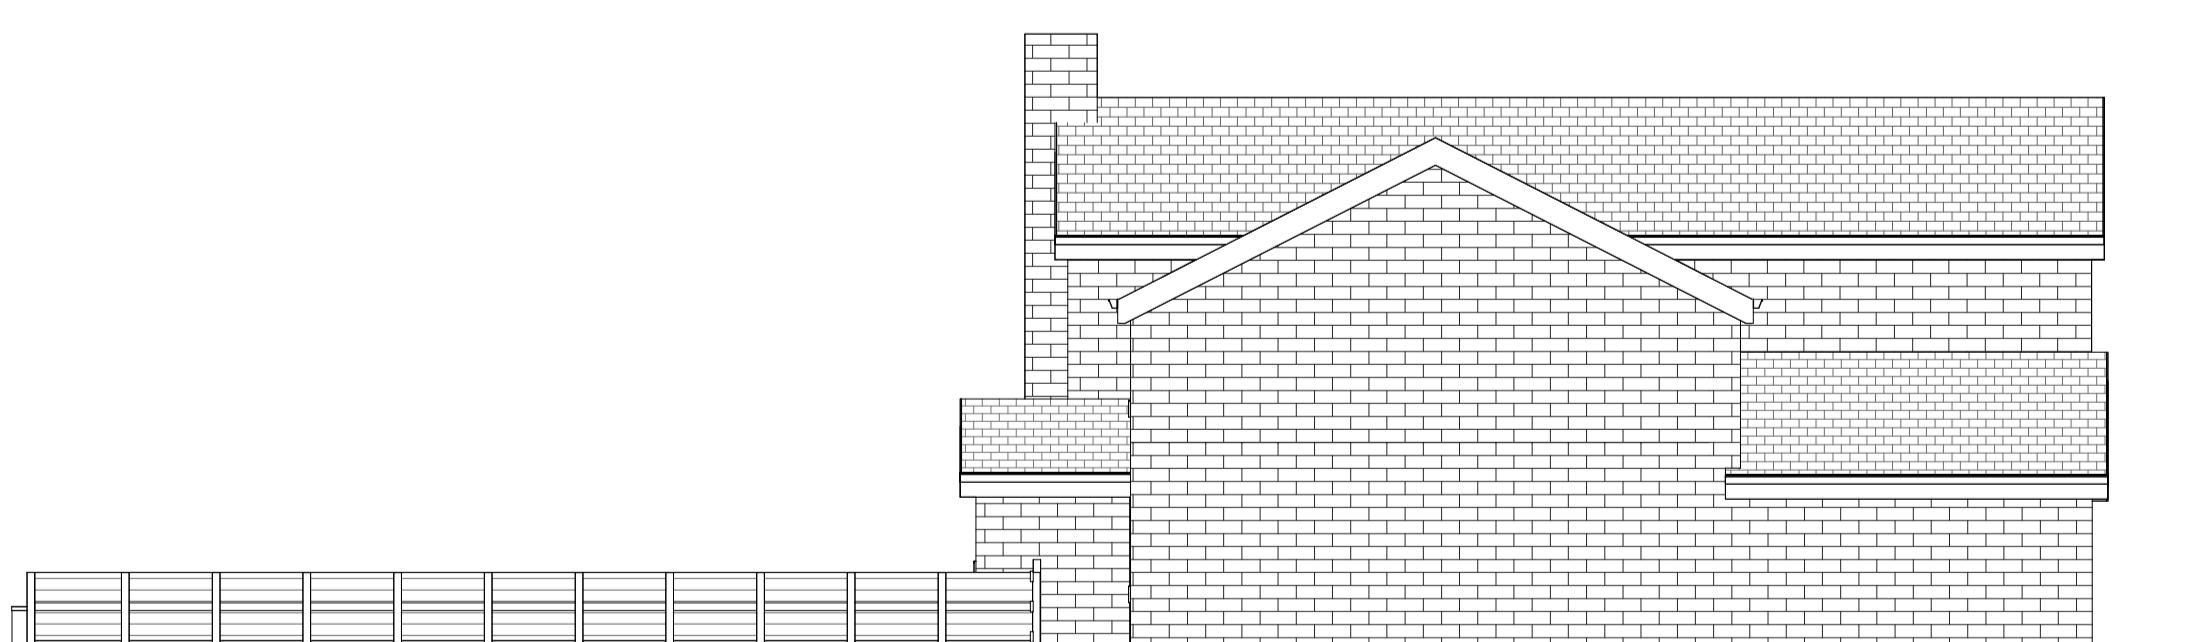

4 North Existing  
1:100

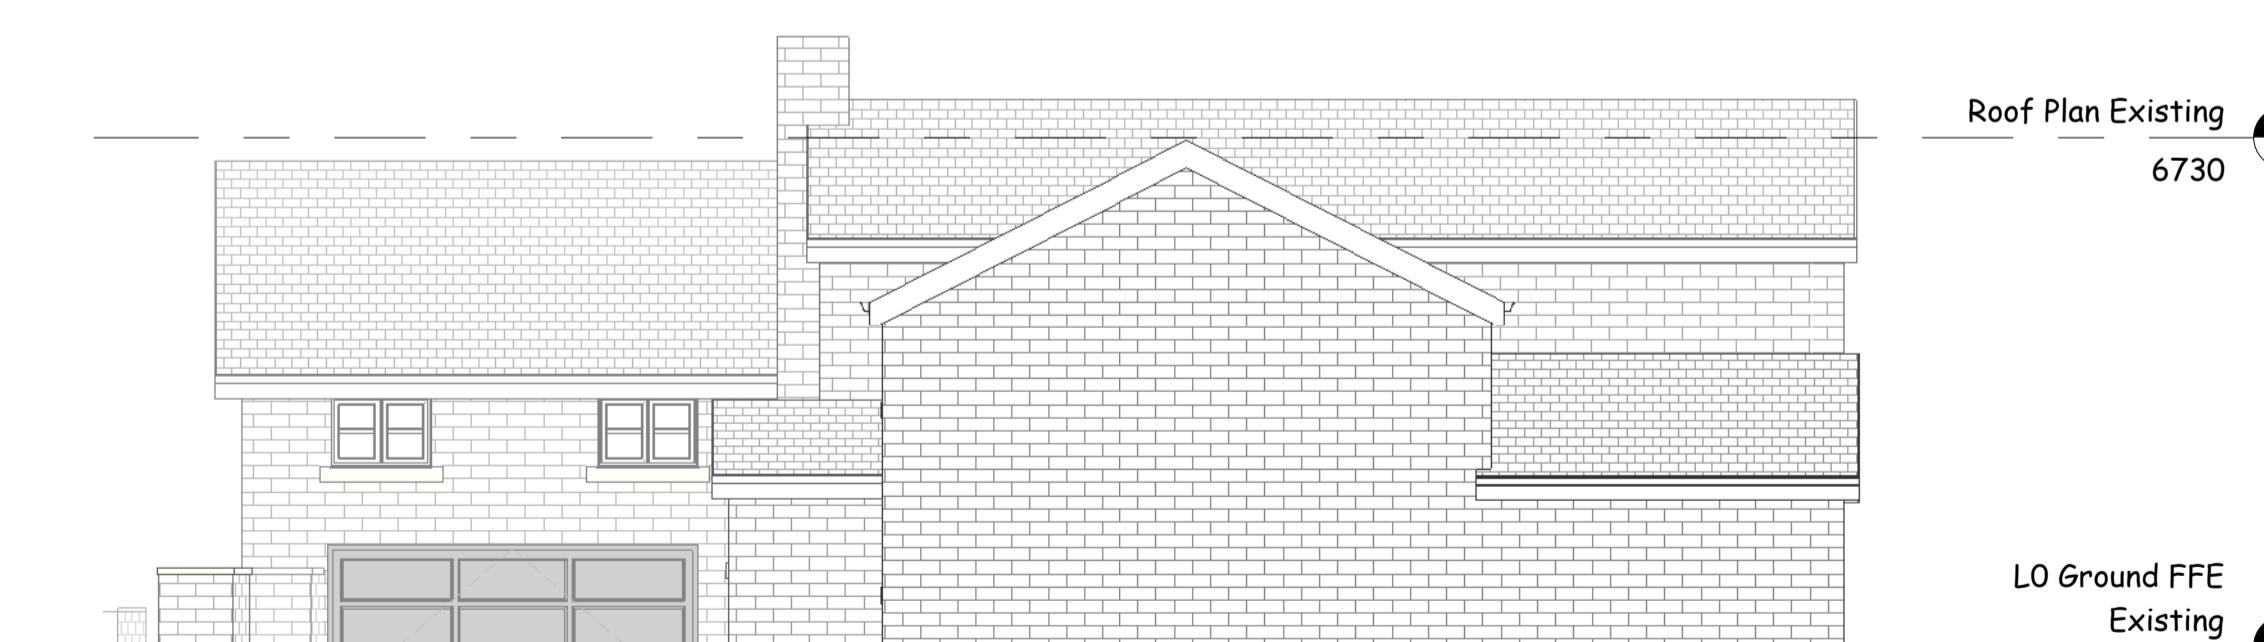

8 North Proposed  
1:100

These are Planning drawings and should not be used for construction. All dimensions are illustrative and estimates - no calculations have been completed or specification for building regulations.

Date	Revision

Client Clair Wilkinson

Job No Wilkinson-Key Hills

Site Key Hills Martin Top Lane,  
Martin Top Ln,  
Clitheroe BB7 4EG

Project Detached Garage


Status Planning A Rev 1

## plans and planning

Petworth Lodge  
1a Hillbrook Rd  
Bramhall  
Stockport SK7 2BT

Email - pkirk@gmail.com Tel - 07710 820611  
www.plansandplanning.co.uk

**Materials**  
All to match existing  
house

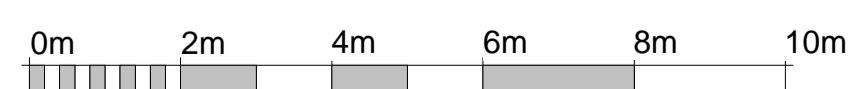


VISUAL SCALE 1:100 @ A1

Sheet List	
Sheet Number	Sheet Name
P100	Location
P101	Elevations
P102	Plans


Drawing No; P101 - 26/09/23

Drawing; Elevations




Print to Scale on A1 26/09/2023 08:43:53

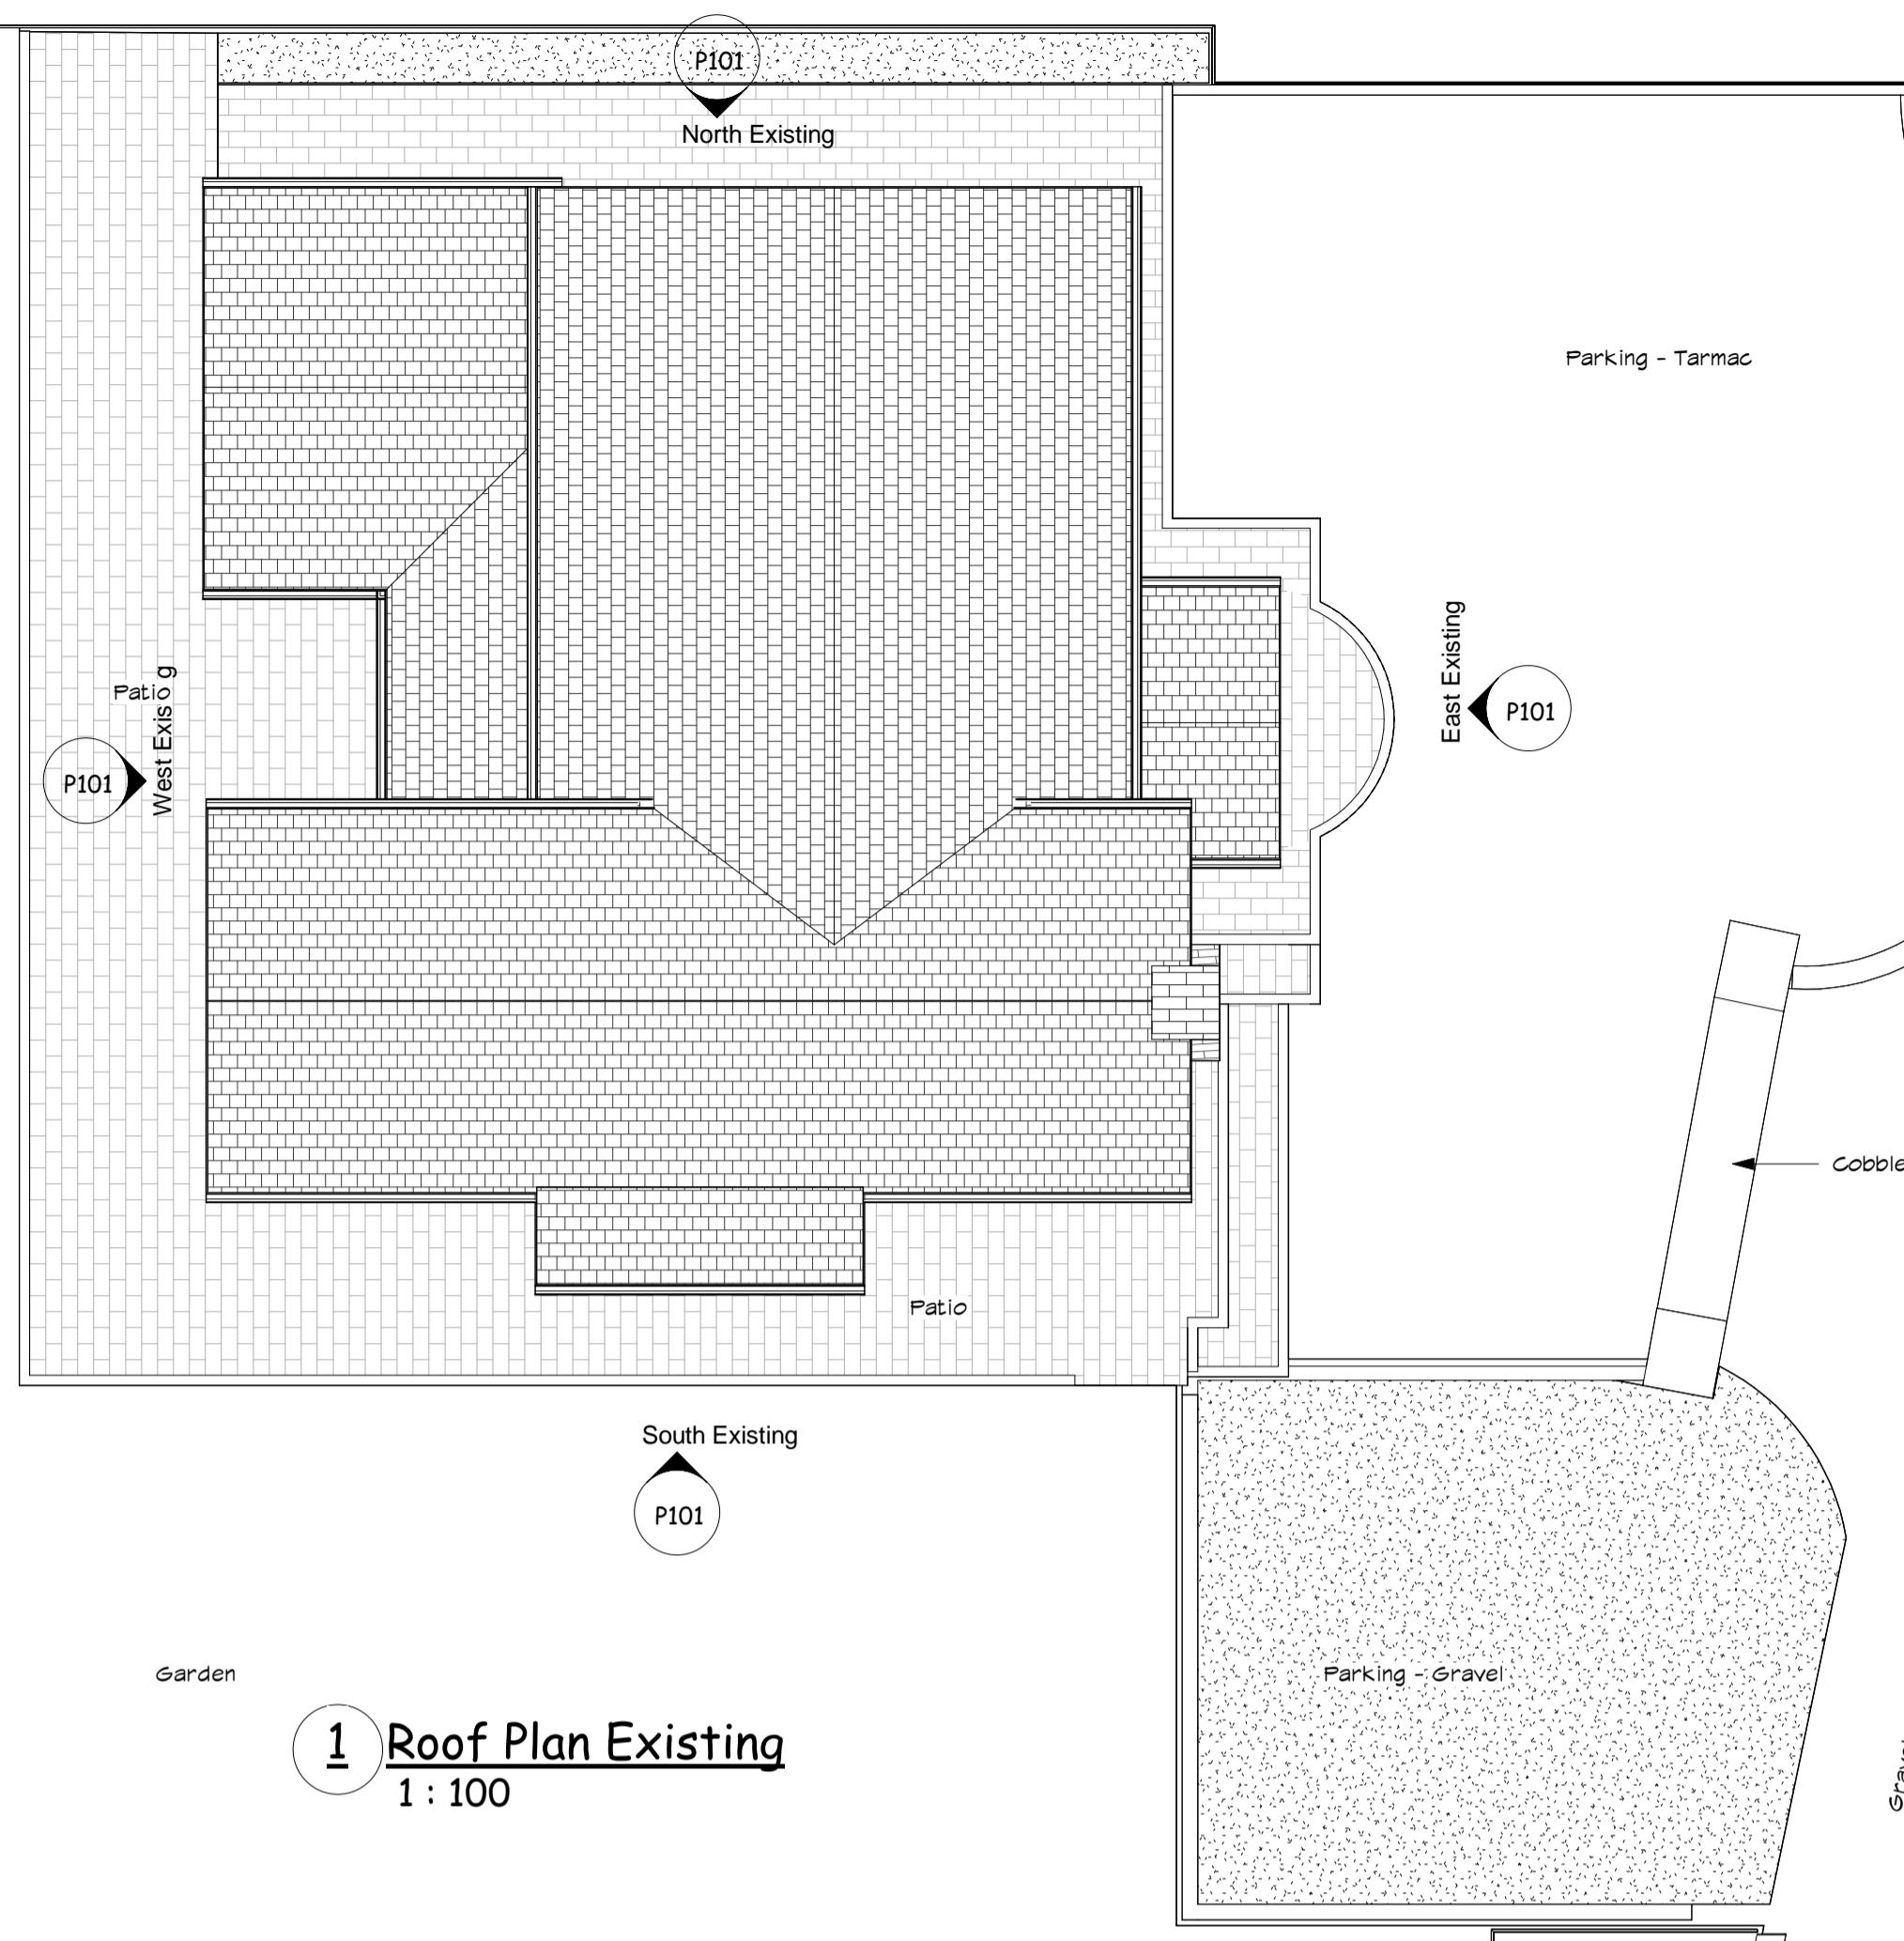

*Martin Top Lane*

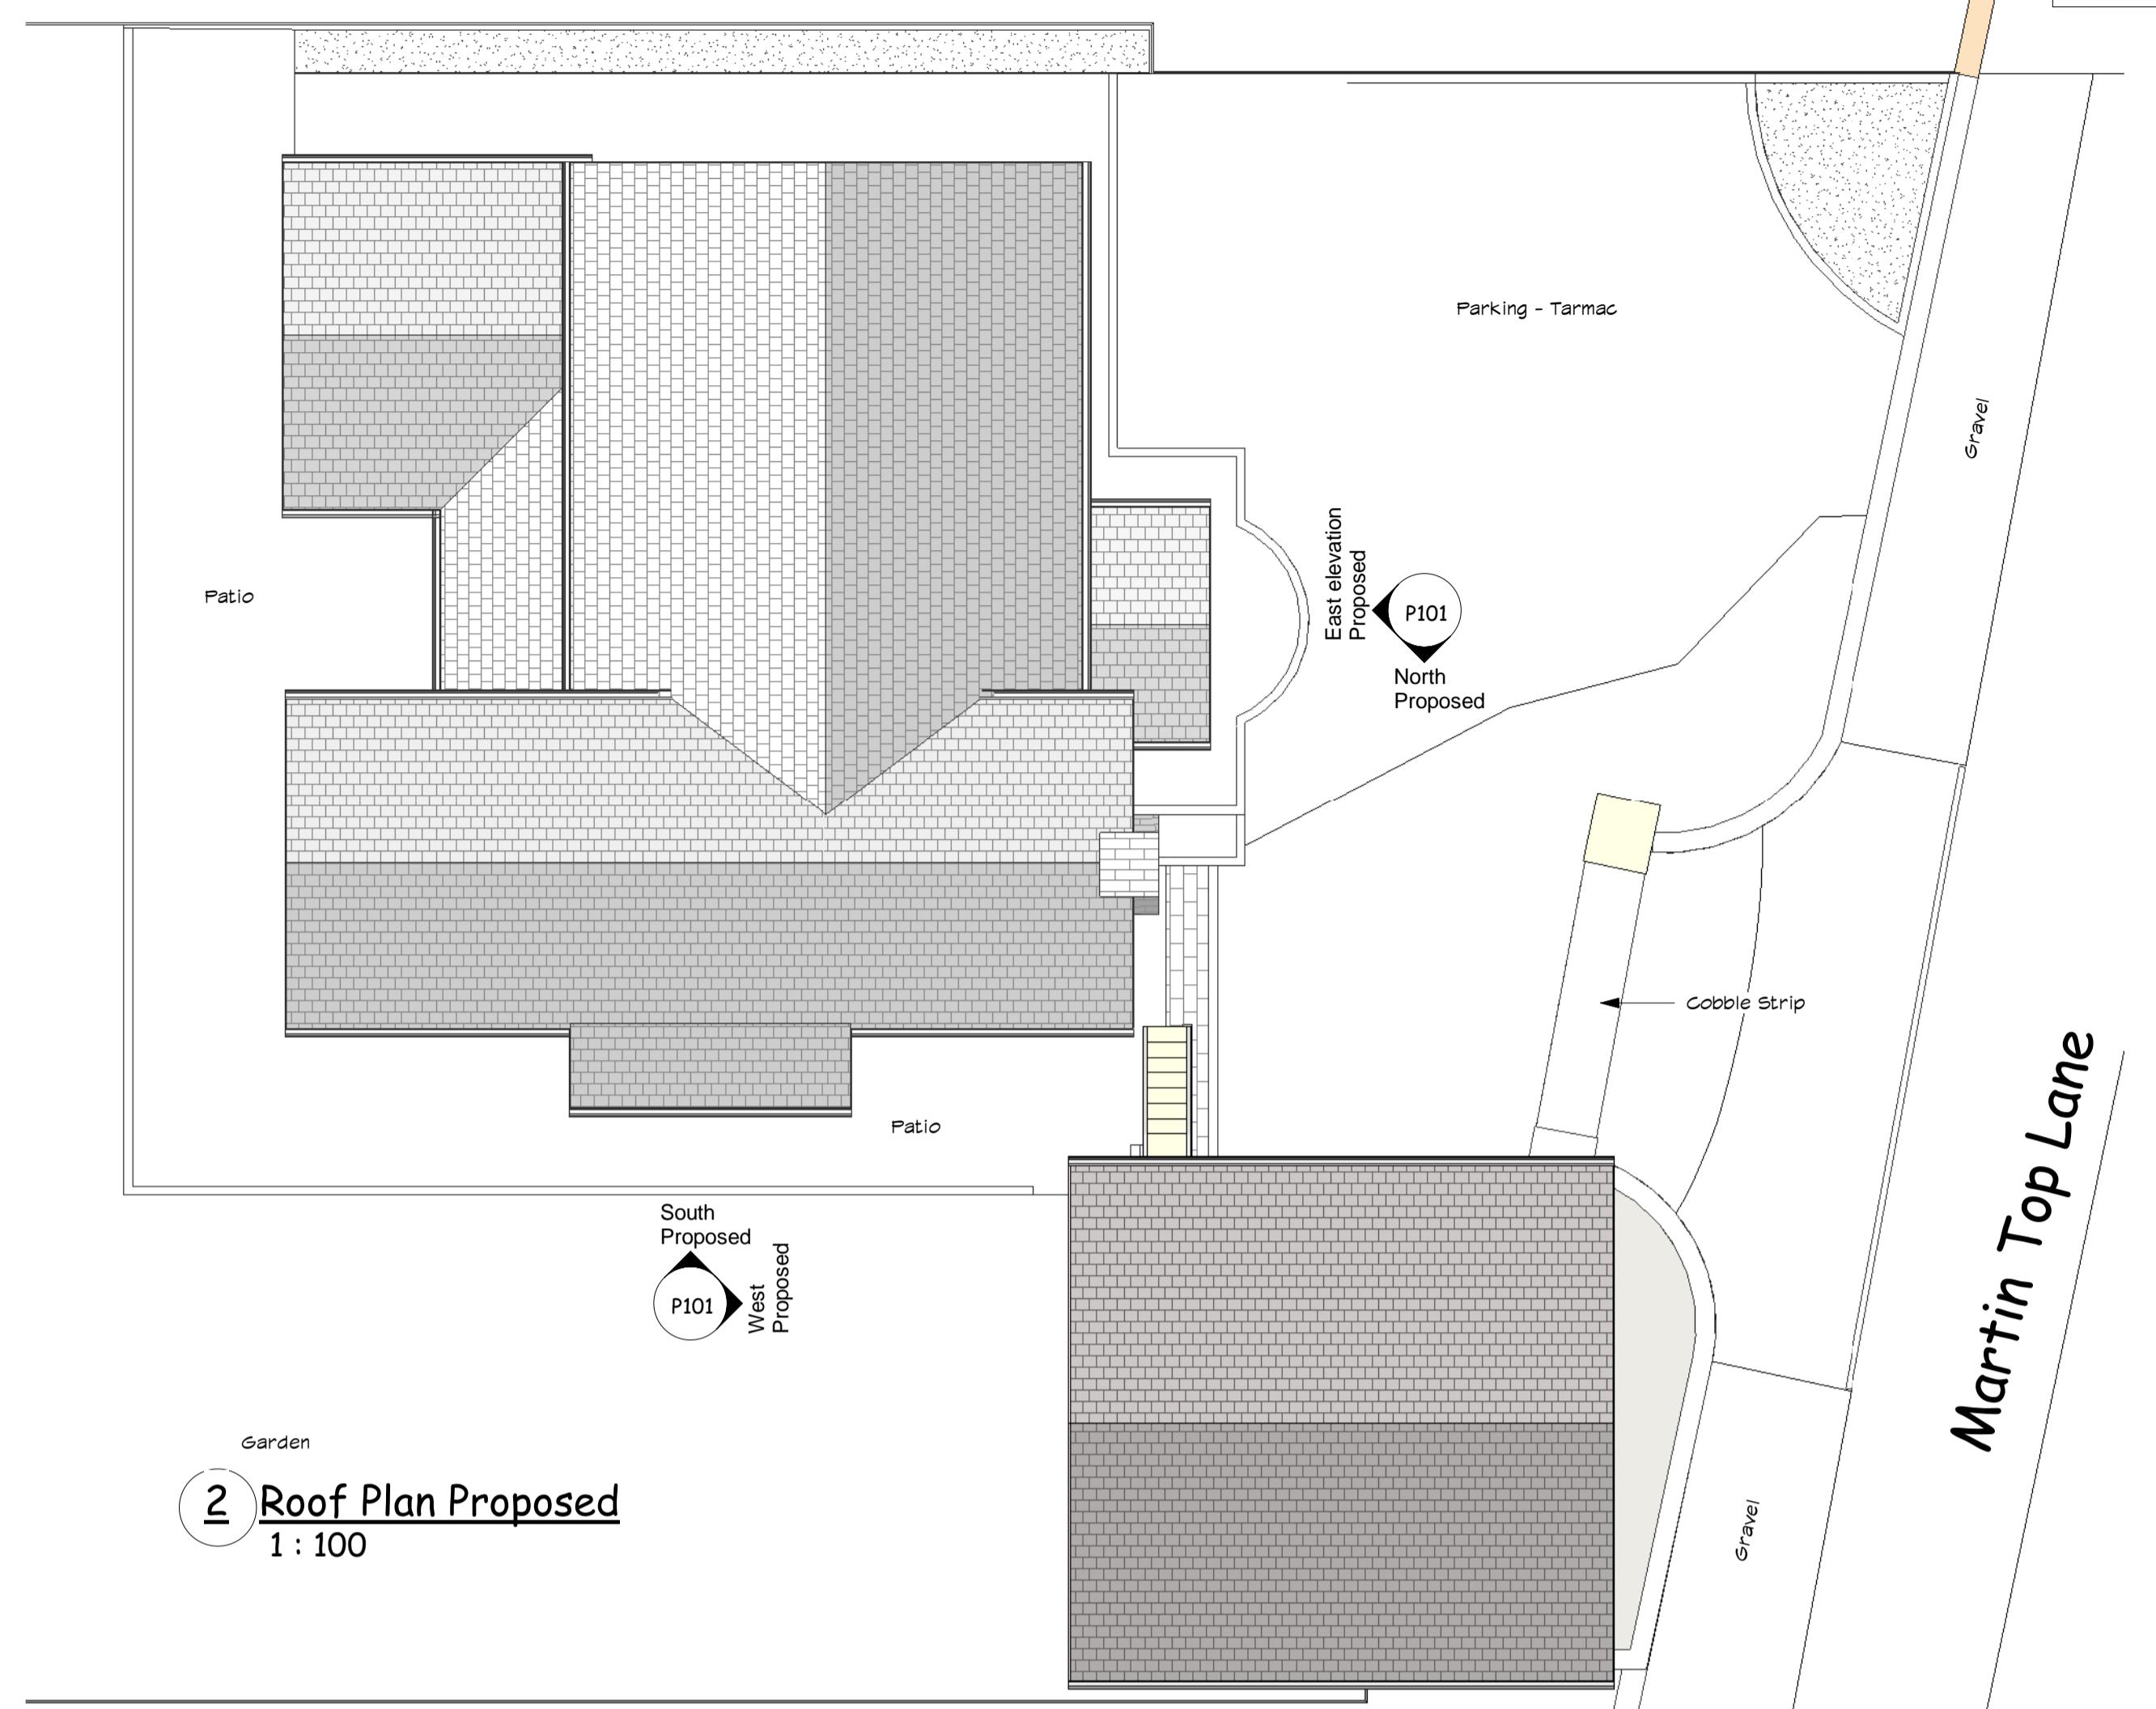

*Martin Top Lane*

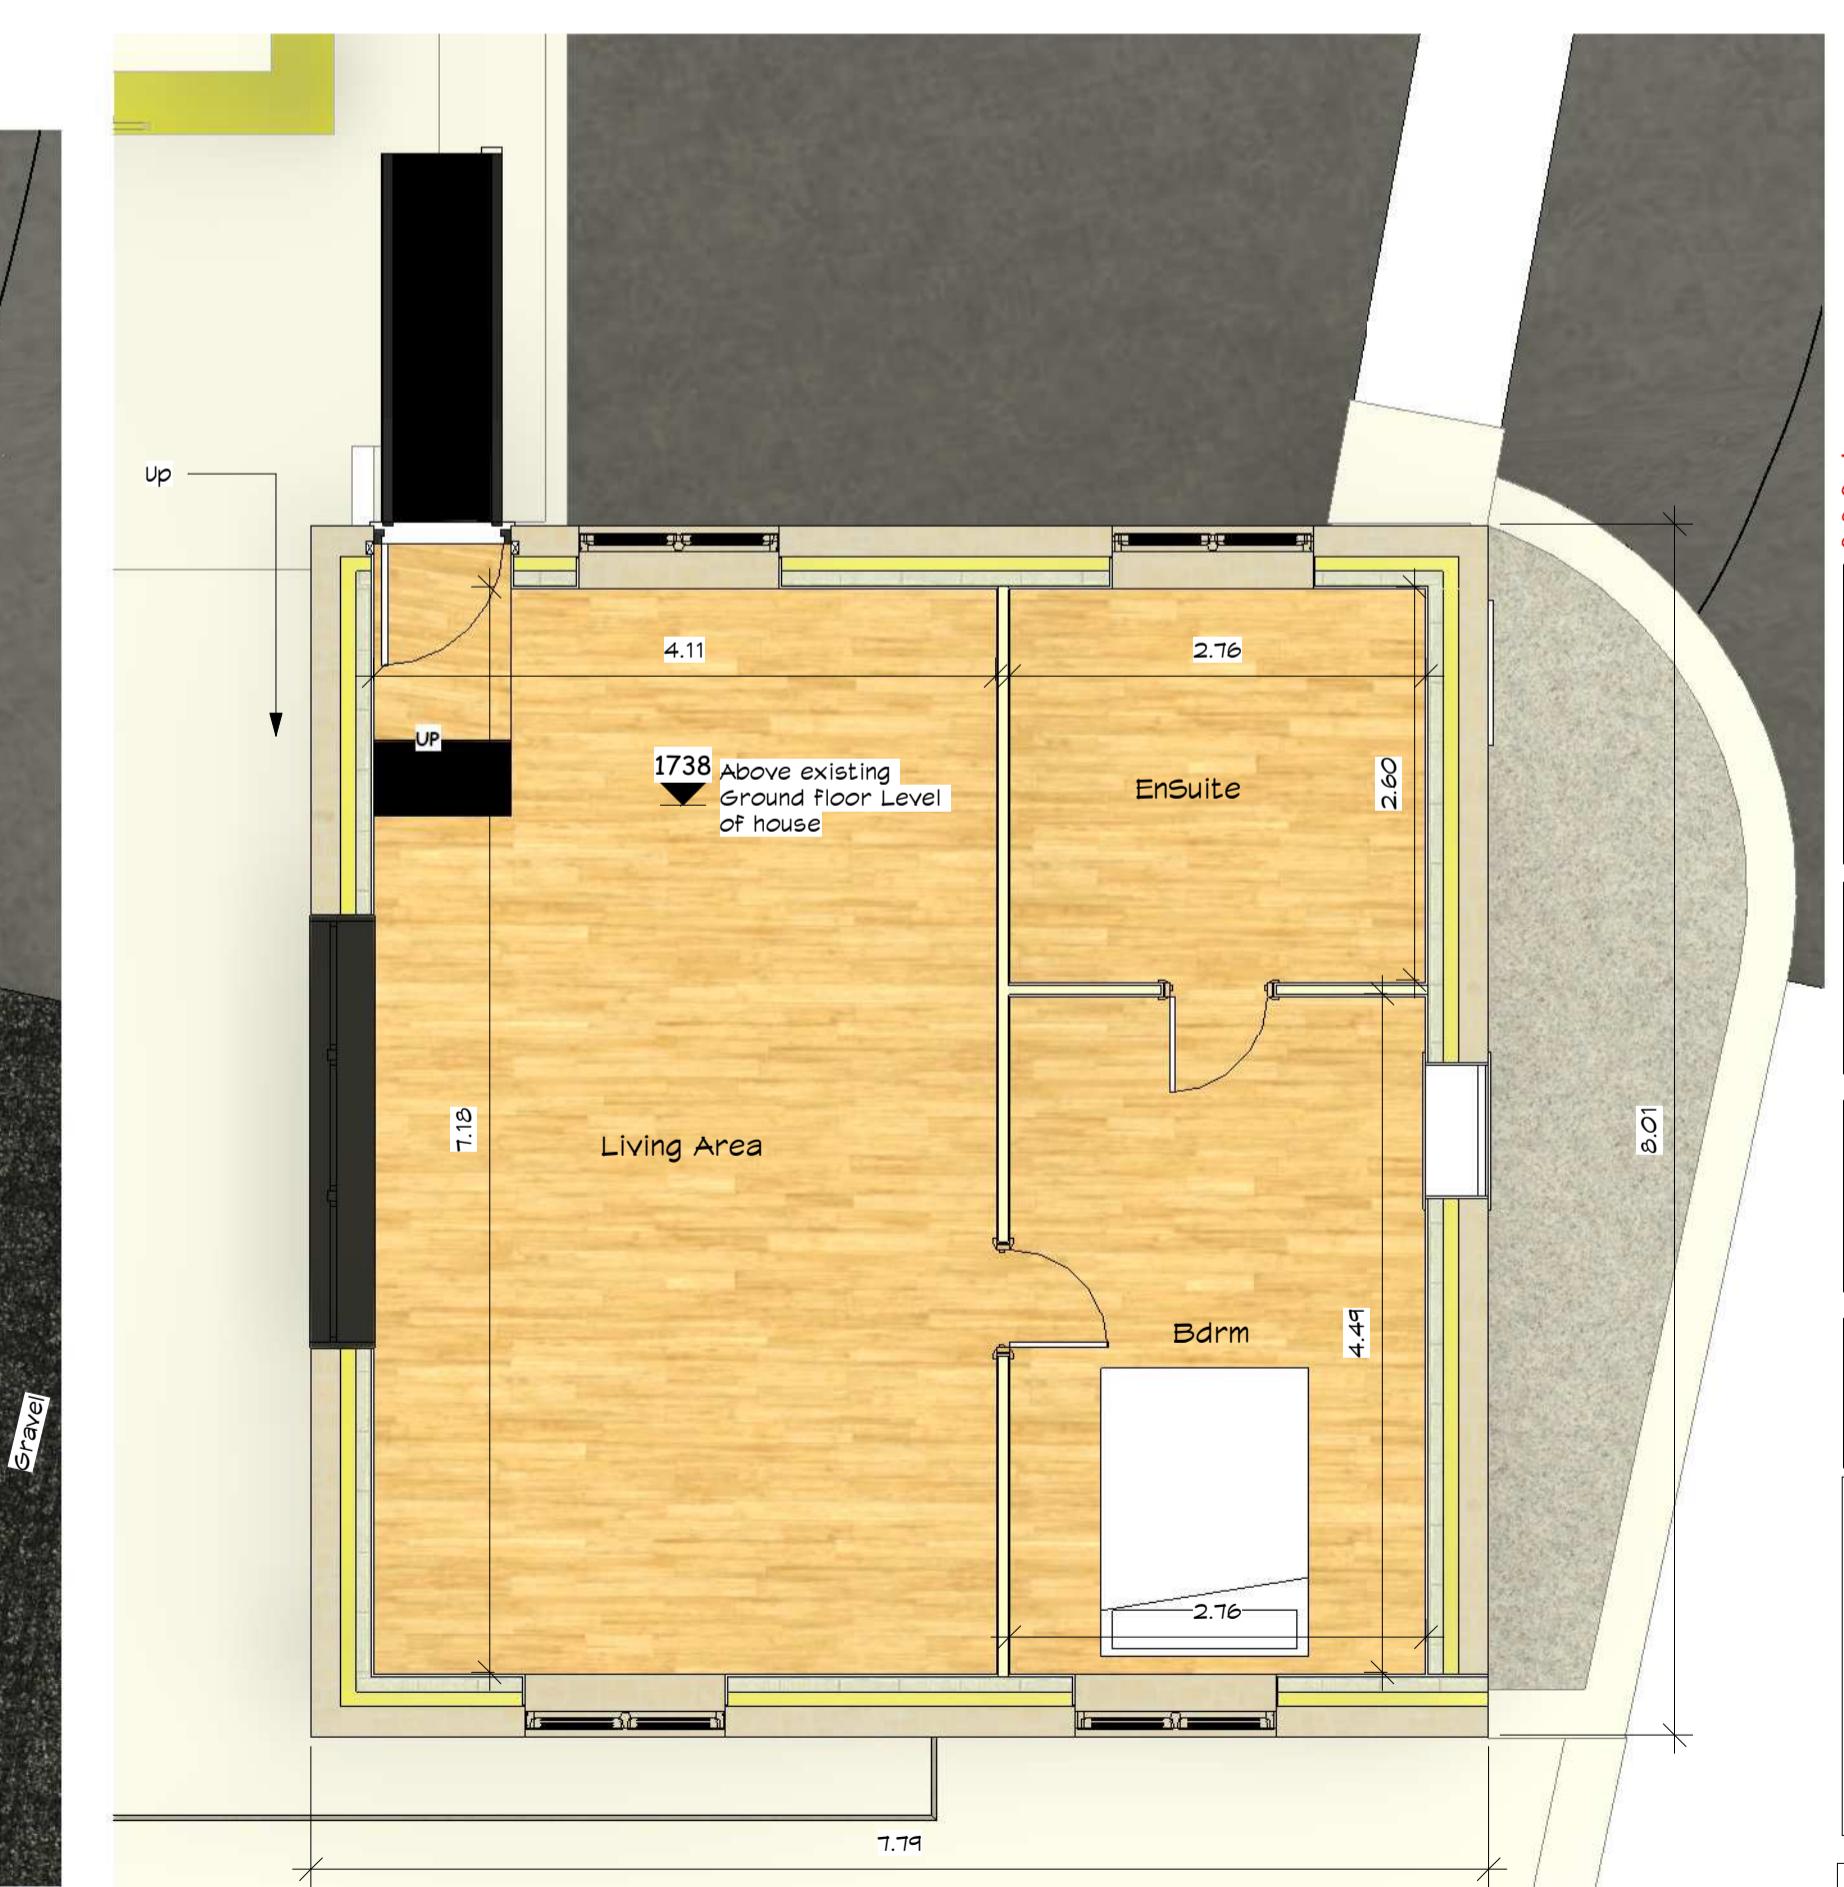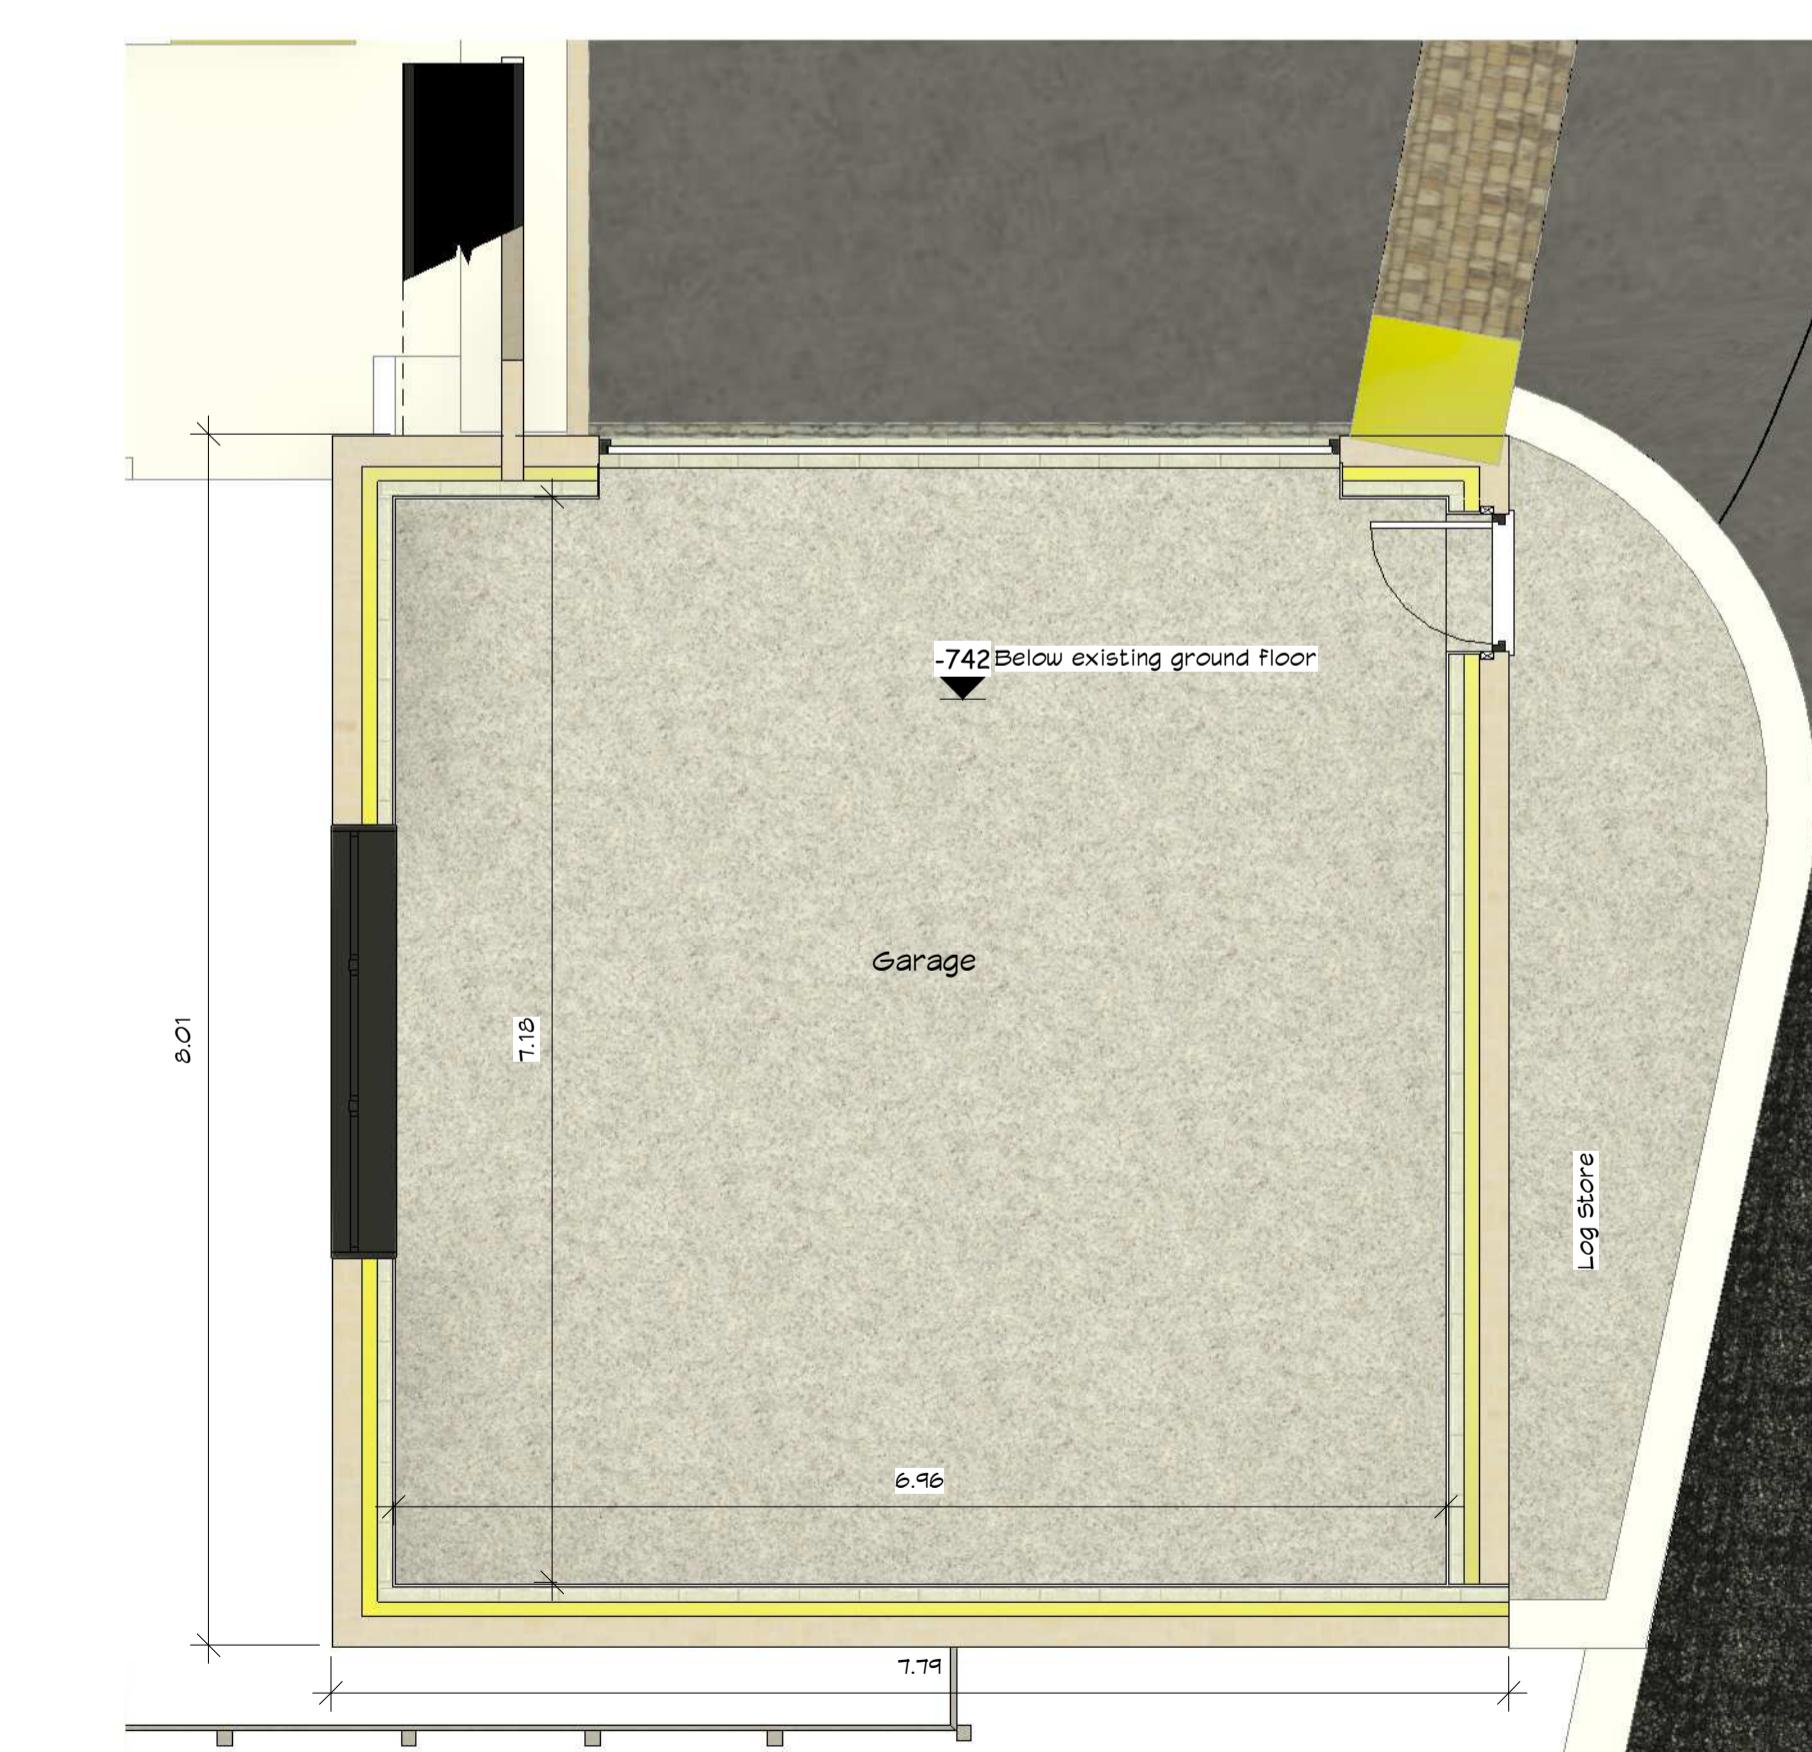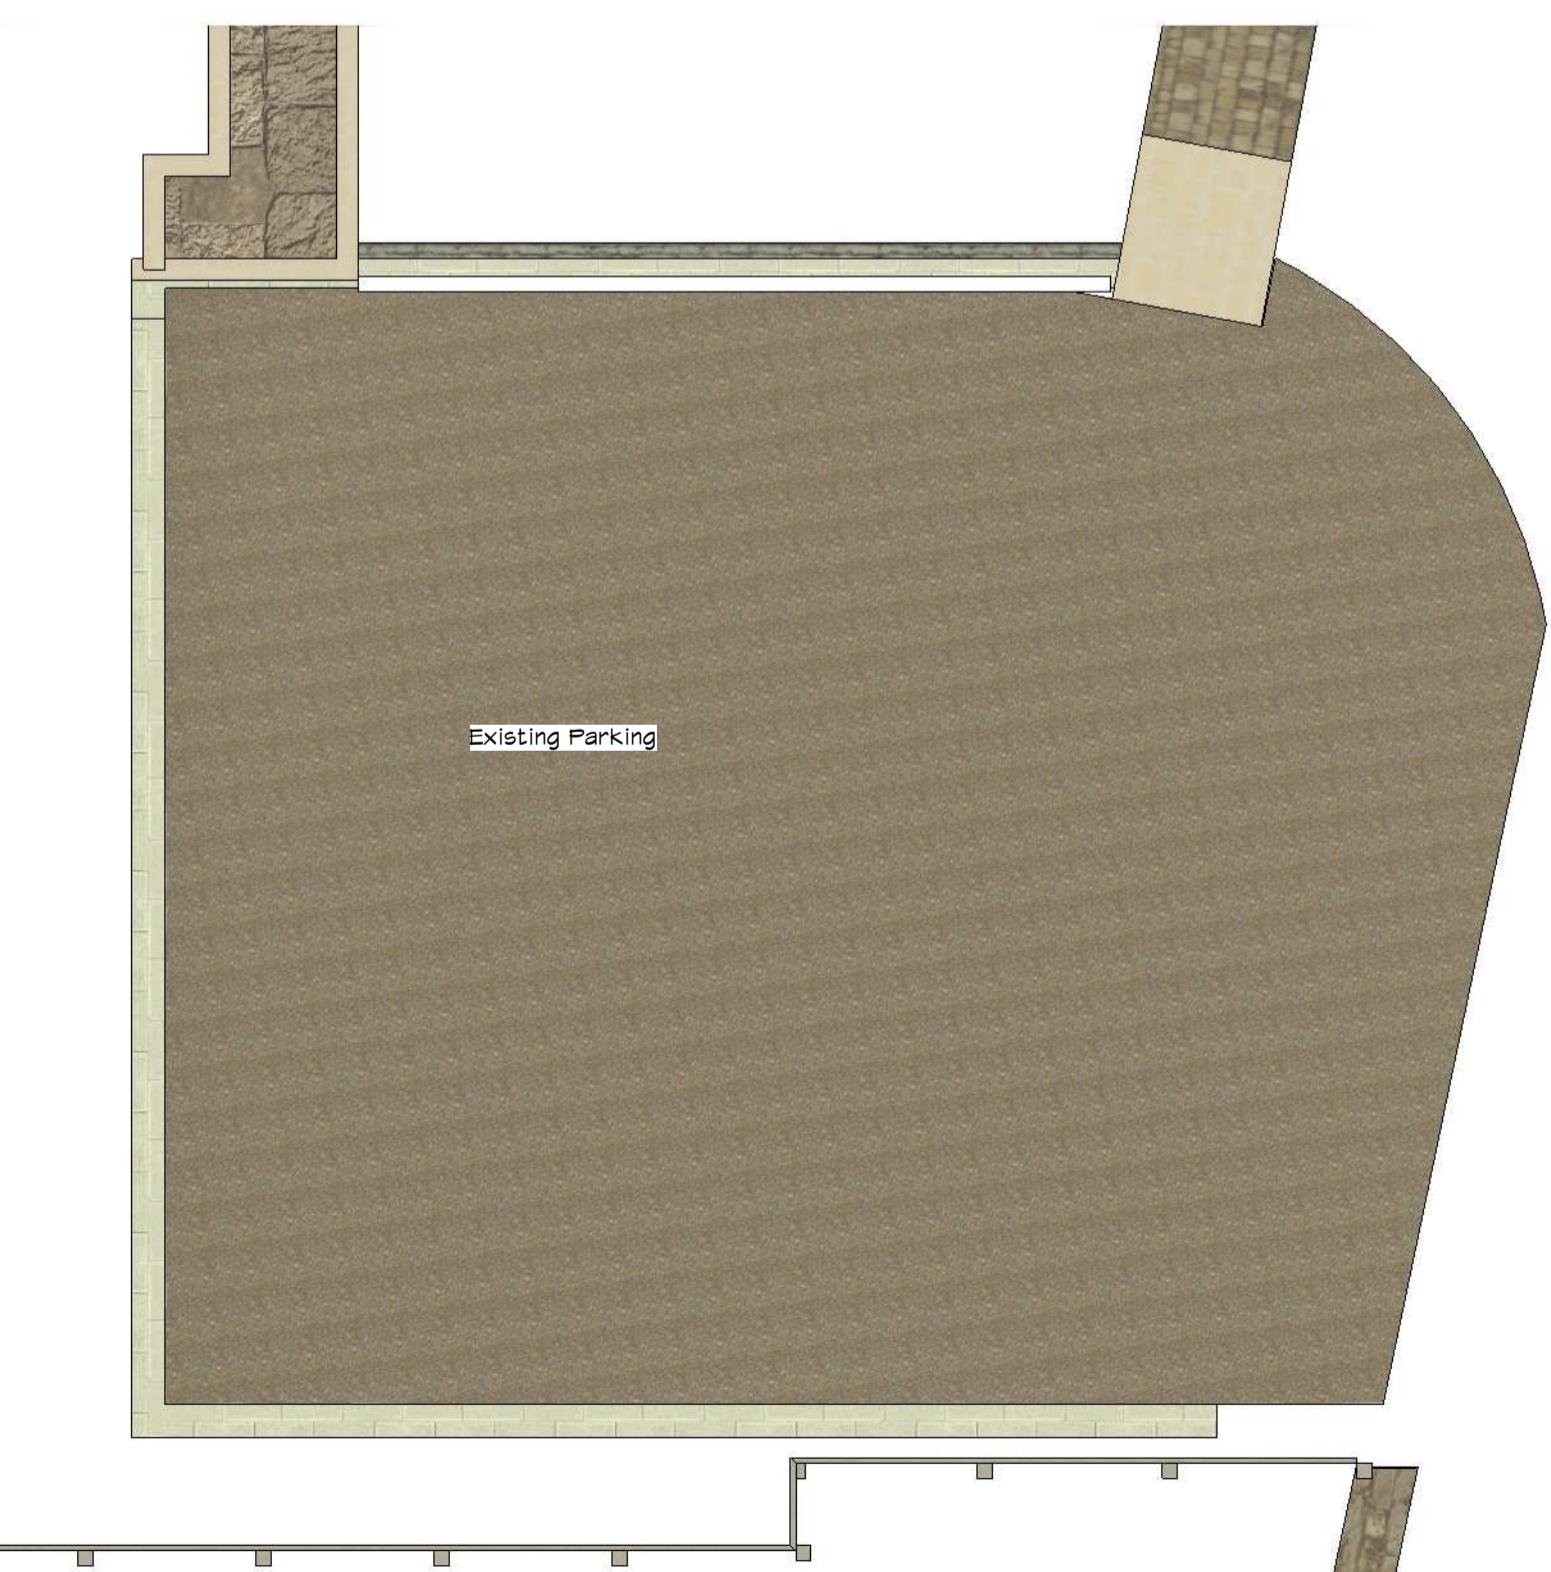

These are Planning drawings and should not be used for construction. All architectural elements are illustrative and dimensions are estimates - calculations have been completed or specification for building regulations.

Date  Revision

Client  Clair Wilkinson

Job No  Wilkinson-Key Hills

Site  Key Hills Martin Top Lane, Martin Top Ln, Clitheroe BB7 4EG

Project  Detached Garage

Status  Planning A Rev 1

### plans and planning

Petworth Lodge  
1a Hillbrook Rd  
Bramhall  
Stockport SK7 2BT

Email - [pfkirk@gmail.com](mailto:pfkirk@gmail.com) Tel - 07770 820611  
[www.plansandplanning.co.uk](http://www.plansandplanning.co.uk)

Drawing No;  P102 - 26/09/23

Drawing;  Plans

Print to Scale on A1  26/09/2023 08:43:55