




Proposed Ground Floor Plan

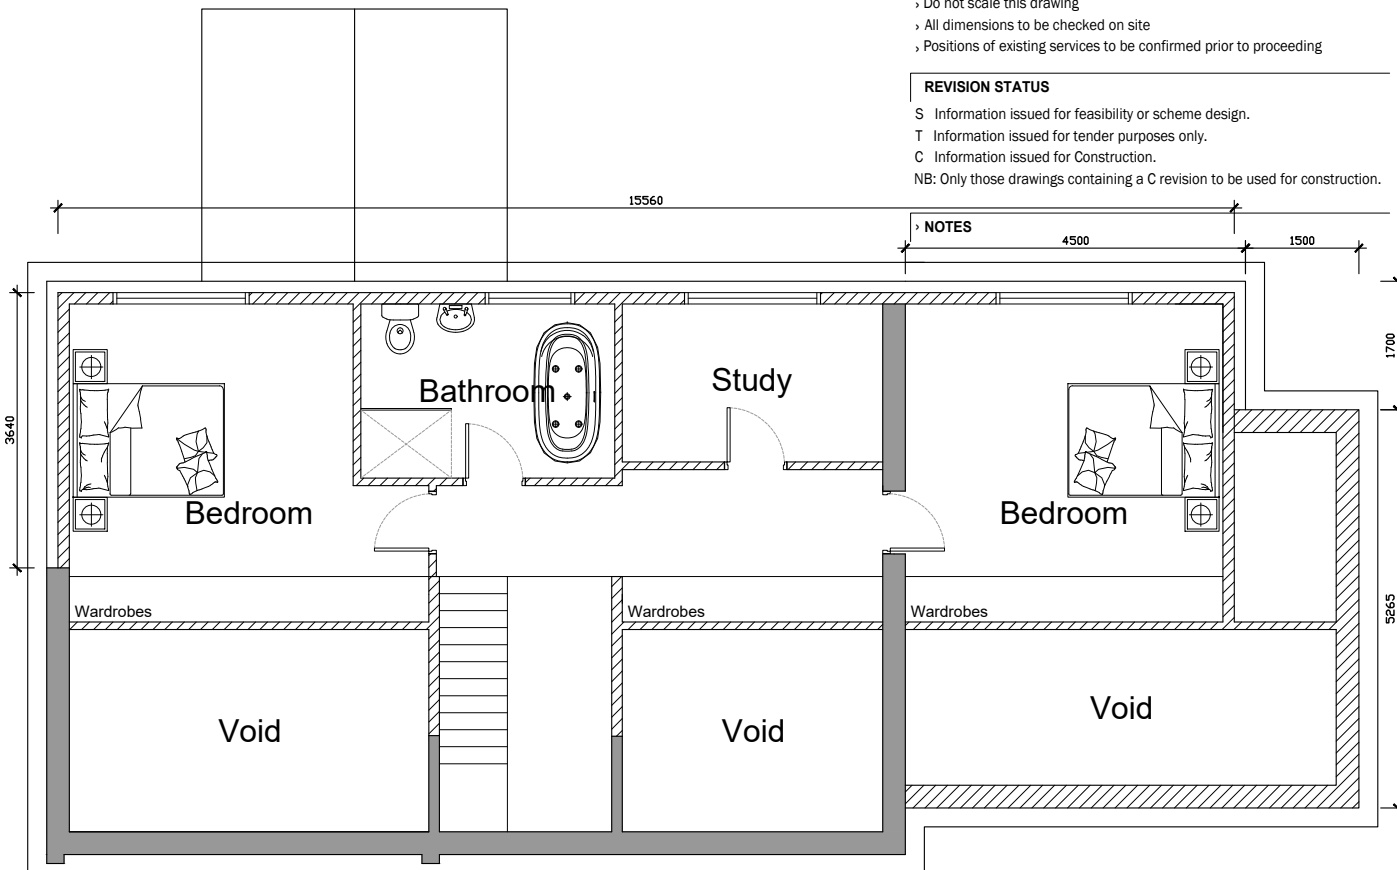


Proposed Roof Void Plan

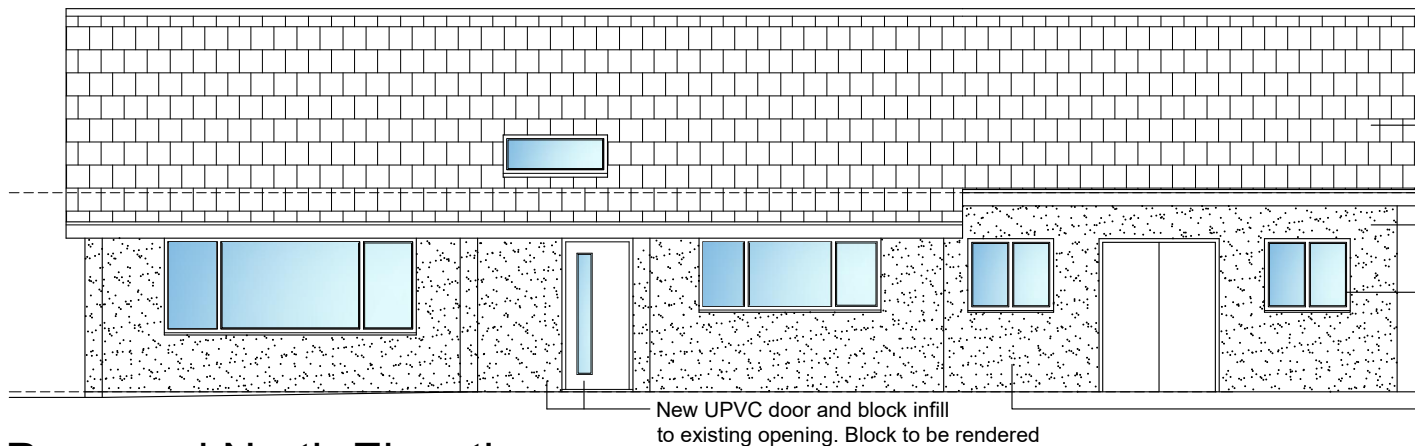


Proposed North Elevation

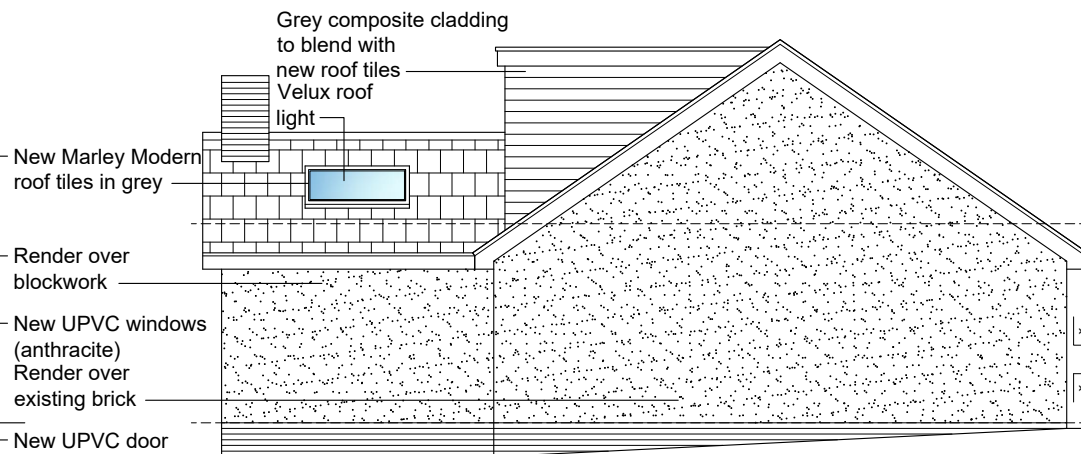

Proposed East Elevation

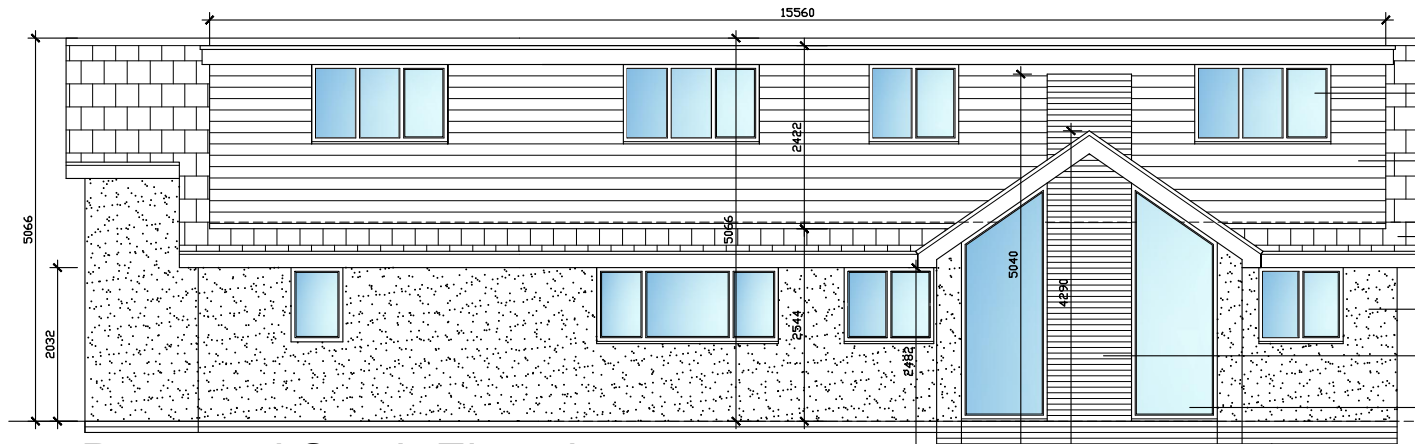

Proposed South Elevation

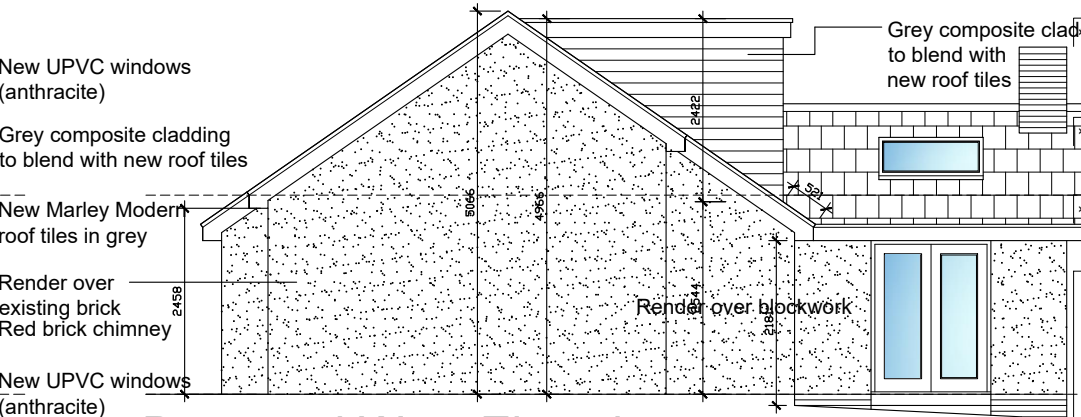

Proposed West Elevation

**IMPORTANT**

- © This drawing is copyright and remains the property of this practice
- Do not scale this drawing
- All dimensions to be checked on site
- Positions of existing services to be confirmed prior to proceeding

**REVISION STATUS**

S Information issued for feasibility or scheme design.  
T Information issued for tender purposes only.  
C Information issued for Construction.  
NB: Only those drawings containing a C revision to be used for construction.

**NOTES**

REVISION	DATE	DESCRIPTION

**CLIENT**  
Mr J Waring  
11 Risedale Drive, Longridge

**PROJECT**  
Demolition of Existing Garage & Conservatory & Proposed Side & Rear Extensions & Loft Conversion (Inc Dormer)

**DRAWING TITLE**  
Proposed Plans & Elevations

SCALE	DATE	DRAWN	CHECKED
1:100@A3	Sept '23	PRH	

**DRG NO.**

**EAD\_161\_P\_05**

**Evolve Architectural Design Ltd**  
2 St Matthews School House  
Stanhill Lane  
Oswaldtwistle  
Accrington  
Lancashire BB5 4PZ  
T. 01254 469702  
M 07957 592102  
E. paul@evolvead.co.uk  
www.evolvead.co.uk

